

THERMOPLASTIC PAVEMENT MARKING LINES

T1-THERMOPLASTIC (4", 90 MIL)	WHITE SOLID EDGE LINE
T2-THERMOPLASTIC (4", 90 MIL)	WHITE SOLID LANE LINE
T3-THERMOPLASTIC (4", 90 MIL)	10FT. WHITE SKIP
T4-THERMOPLASTIC (4", 90 MIL)	3FT.-9FT./SP WHITE MINISKIP
T5-THERMOPLASTIC (4", 90 MIL)	2FT.-6FT./SP WHITE MINISKIP
T10-THERMOPLASTIC (4", 90 MIL)	YELLOW EDGELINE
T13-THERMOPLASTIC (4", 90 MIL)	YELLOW DOUBLE CENTER
T34-THERMOPLASTIC (6", 90 MIL)	2FT.-6FT./SP YELLOW MINISKIP
T42-THERMOPLASTIC (8", 90 MIL)	YELLOW DIAGONAL
T45-THERMOPLASTIC (8", 90 MIL)	3FT.-3FT./SP WHITE MINISKIP
T46-THERMOPLASTIC (8", 90 MIL)	WHITE CROSSWALK LINE
T50-THERMOPLASTIC (12", 90 MIL)	WHITE GORELINE
T61-THERMOPLASTIC (24", 90 MIL)	WHITE STOPBAR
T62-THERMOPLASTIC (24", 90 MIL)	WHITE CROSSWALK LINE

THERMOPLASTIC PAVEMENT MARKING SYMBOLS



T70-THERMOPLASTIC (90 MIL)	LEFT TURN ARROW
T71-THERMOPLASTIC (90 MIL)	RIGHT TURN ARROW
T72-THERMOPLASTIC (90 MIL)	STRAIGHT ARROW
T74-THERMOPLASTIC (90 MIL)	COMBO. RIGHT/STRAIGHT ARROW
T79-THERMOPLASTIC (90 MIL)	MERGE ARROW
T103-THERMOPLASTIC (90 MIL)	24" YIELD LINE TRIANGLE
T112-THERMOPLASTIC (90 MIL)	FISH-HOOK RIGHT/STRAIGHT ARROW
T117-THERMOPLASTIC (90 MIL)	FISH-HOOK W/CIRCLE LEFT/STRAIGHT ARROW
T118-THERMOPLASTIC (90 MIL)	FISH-HOOK W/CIRCLE LEFT/RIGHT/STRAIGHT ARROW

CURB RAMPS

1	-L- 21+98.59 LT 42.97'	TYPE 3 MOD
2	-Y4- 11+45.88 LT 21.48'	TYPE 2B
3	-Y4- 11+42 LT 0.16'	TYPE 7
4	-Y4- 11+41.50 RT 20.50'	TYPE 2
5	-L- 24+50.18 LT 44.46'	TYPE 3 MOD
6	-L- 24+40.27 LT 0.86'	TYPE 7
7	-L- 24.49.30 RT 39.66'	TYPE 3 MOD
8	-Y3- 11+38.36 RT 38.37'	TYPE 3 MOD
9	-Y3- 11+33.27 RT 3.77'	TYPE 7
10	-Y3- 11+43.47 RT 22.35'	TYPE 3 MOD
11	-L- 22+06.11 RT 43.42'	TYPE 3 MOD
12	-L- 22+14.58 LT 4.53	TYPE 7
13	-Y3- 13+48.27 RT 38.17'	TYPE 1 MOD
14	-Y3- 13+22.85 LT 41.84'	TYPE 1 MOD
15	-Y3- 13+63.91 LT 41.84	TYPE 1 MOD
16	-Y3- 14+02.07 RT 39.24'	TYPE 1 MOD
17	-L- 27+25.66 LT 43.44'	TYPE 1 MOD
18	-L- 27+77.22 LT 39.04'	TYPE 2B
19	-L- 27+65.99 RT 0.23'	TYPE 7
20	-L- 27+41.69 RT 41.52'	TYPE 1D
21	-L- 28+23.95 RT 50.44'	TYPE 1D

PAVEMENT MARKER LEGEND


■	- CRYSTAL /RED PAVEMENT MARKER
◆	- YELLOW /YELLOW PAVEMENT MARKER

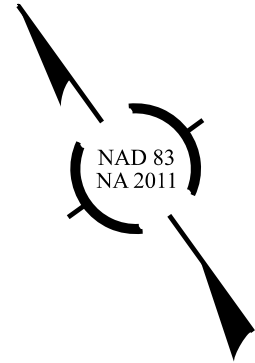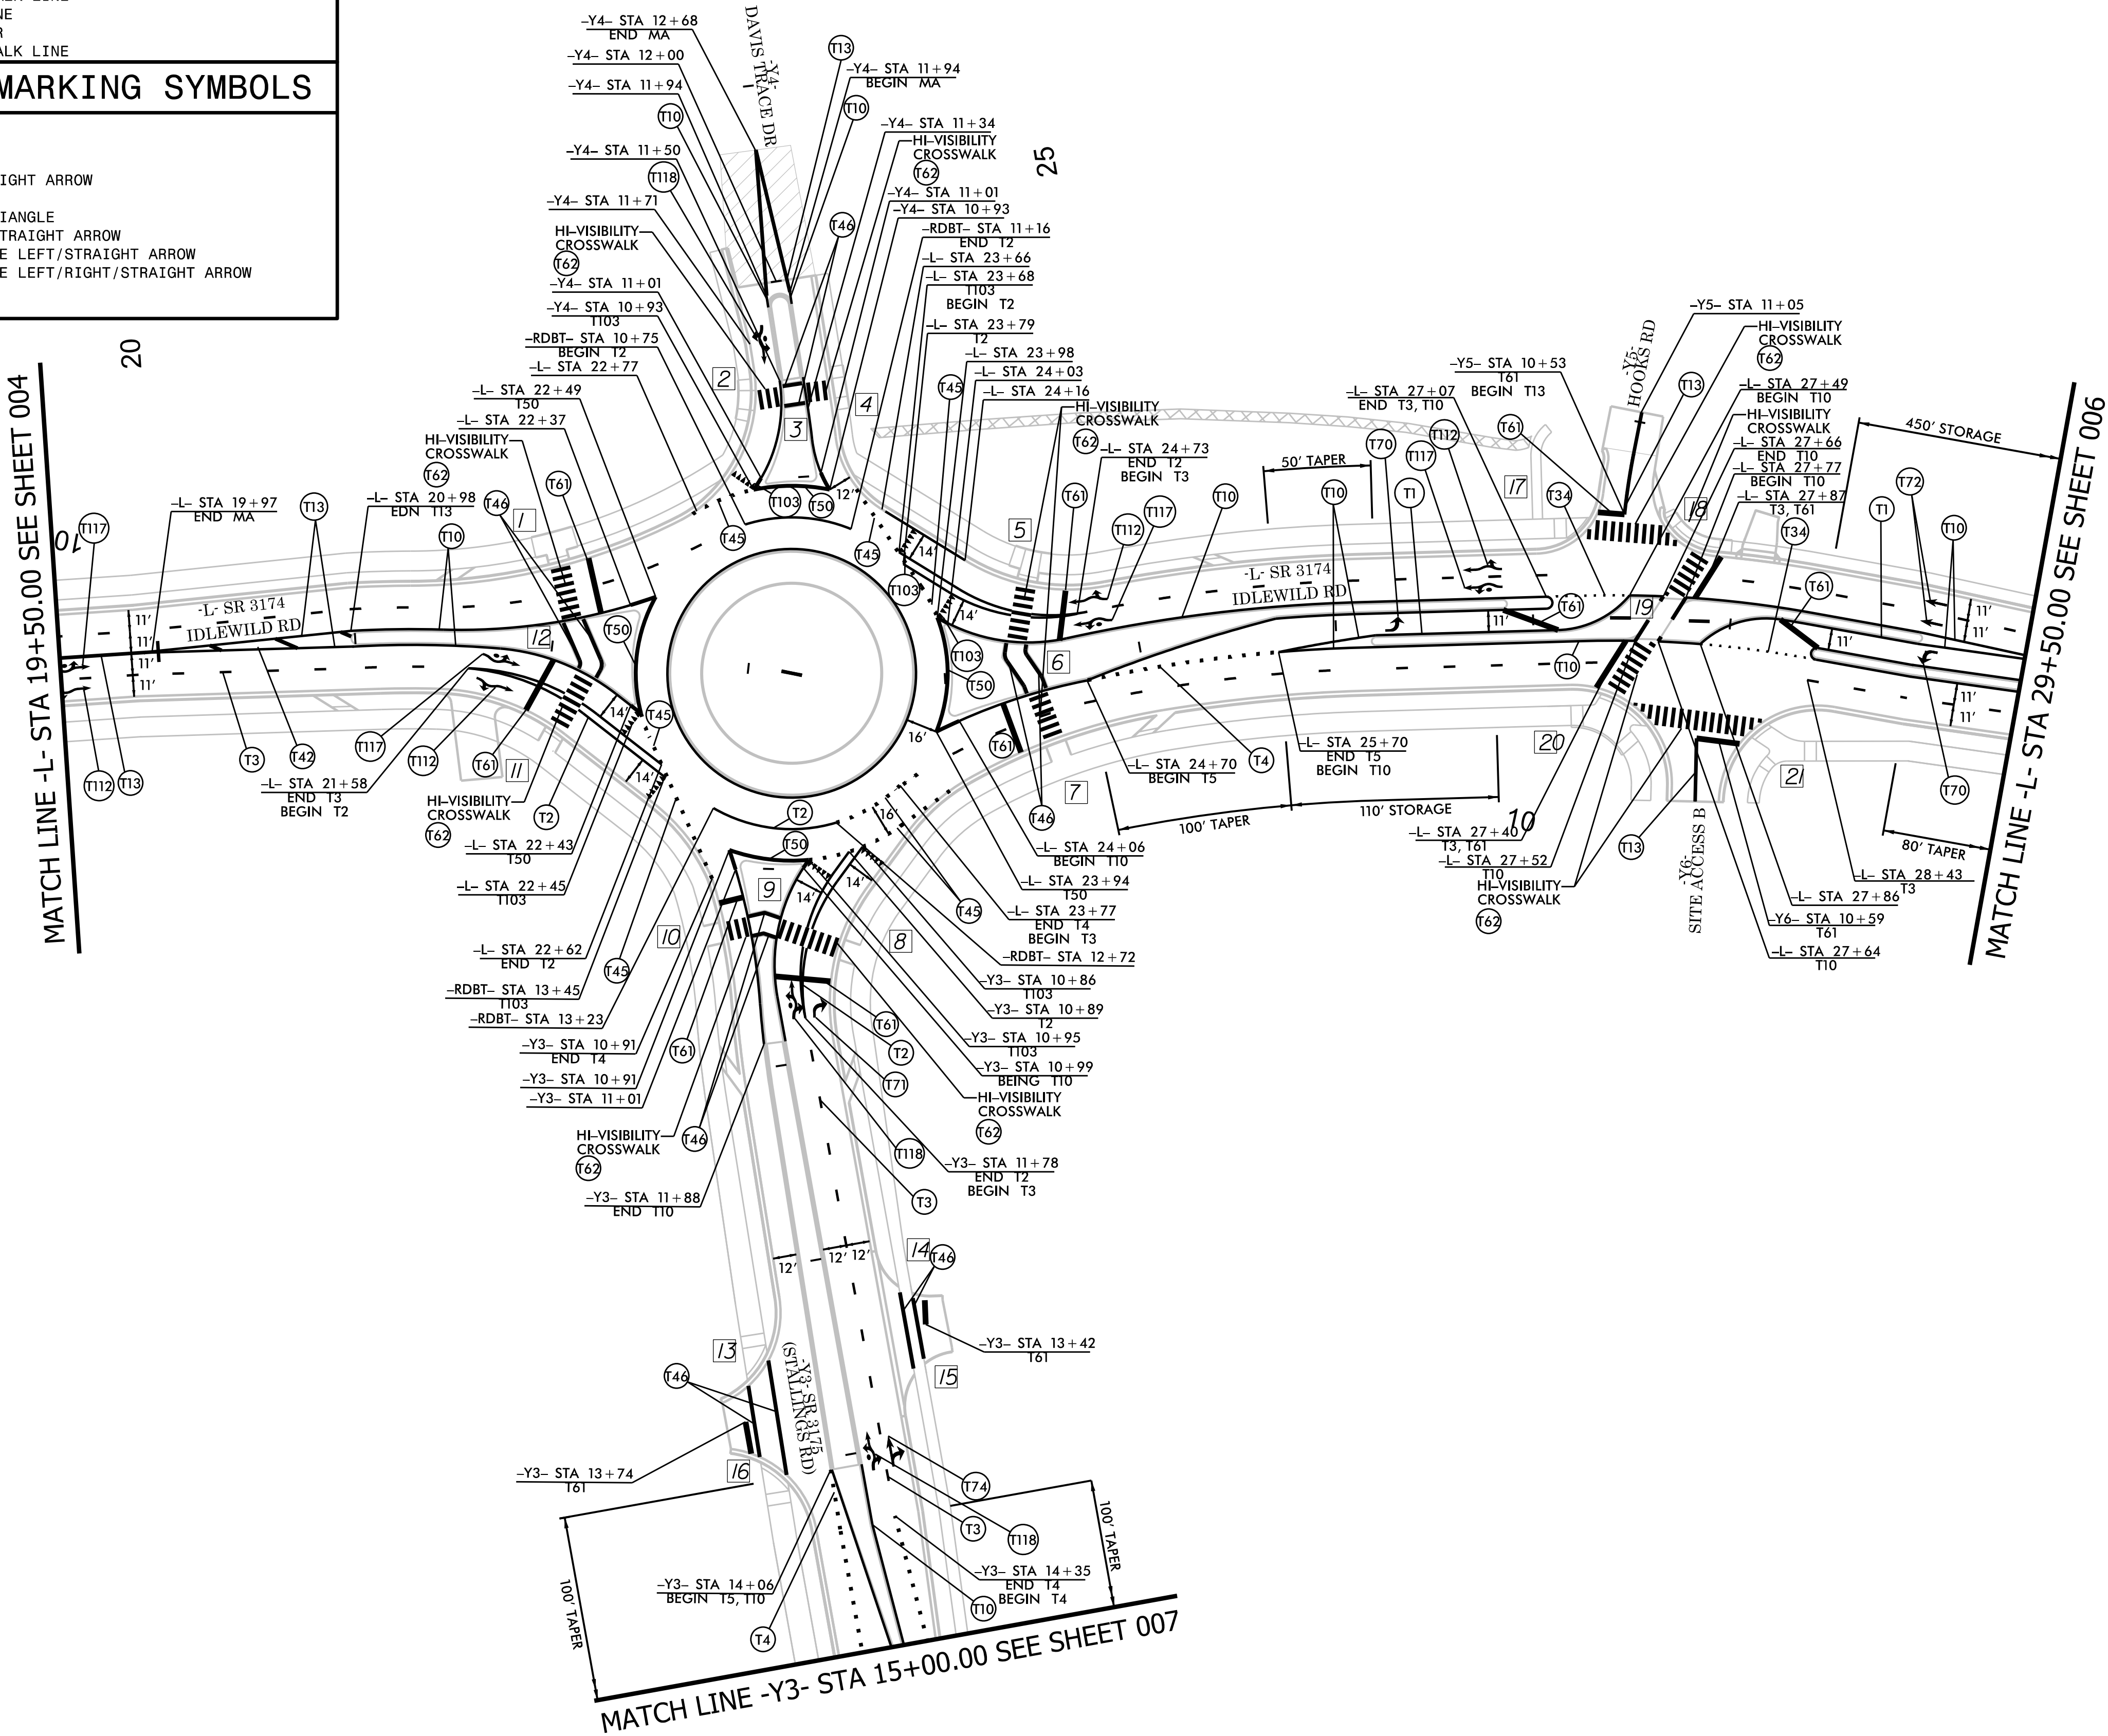

U-4913A


PMP 005

NORTH CAROLINA
DEPARTMENT OF TRANSPORTATION
MECKLENBURG COUNTY

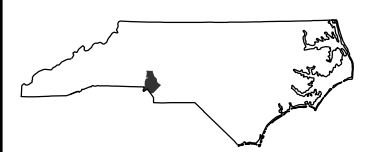

ROADWAY DESIGN UNIT

ROADWAY DESIGN
ENGINEER

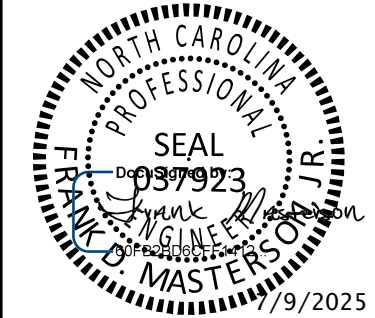

DOCUMENT NOT CONSIDERED FINAL
UNLESS ALL SIGNATURES COMPLETED

HYDRAULICS
ENGINEER



DOCUMENT NOT CONSIDERED FINAL
UNLESS ALL SIGNATURES COMPLETED

PREPARED BY

Kimley » Horn

REVISIONS