

5/26/20

THERMOPLASTIC PAVEMENT MARKING LINES

|                                 |                              |
|---------------------------------|------------------------------|
| T1-THERMOPLASTIC (4", 90 MIL)   | WHITE SOLID EDGE LINE        |
| T2-THERMOPLASTIC (4", 90 MIL)   | WHITE SOLID LANE LINE        |
| T3-THERMOPLASTIC (4", 90 MIL)   | 10FT. WHITE SKIP             |
| T4-THERMOPLASTIC (4", 90 MIL)   | 3FT.-9FT./SP WHITE MINISKIP  |
| T5-THERMOPLASTIC (4", 90 MIL)   | 2FT.-6FT./SP WHITE MINISKIP  |
| T10-THERMOPLASTIC (4", 90 MIL)  | YELLOW EDGELINE              |
| T13-THERMOPLASTIC (4", 90 MIL)  | YELLOW DOUBLE CENTER         |
| T34-THERMOPLASTIC (6", 90 MIL)  | 2FT.-6FT./SP YELLOW MINISKIP |
| T42-THERMOPLASTIC (8", 90 MIL)  | YELLOW DIAGONAL              |
| T45-THERMOPLASTIC (8", 90 MIL)  | 3FT.-3FT./SP WHITE MINISKIP  |
| T46-THERMOPLASTIC (8", 90 MIL)  | WHITE CROSSWALK LINE         |
| T50-THERMOPLASTIC (12", 90 MIL) | WHITE GORELINE               |
| T61-THERMOPLASTIC (24", 90 MIL) | WHITE STOPBAR                |
| T62-THERMOPLASTIC (24", 90 MIL) | WHITE CROSSWALK LINE         |

THERMOPLASTIC PAVEMENT MARKING SYMBOLS

|                             |                                              |
|-----------------------------|----------------------------------------------|
| T70-THERMOPLASTIC (90 MIL)  | LEFT TURN ARROW                              |
| T71-THERMOPLASTIC (90 MIL)  | RIGHT TURN ARROW                             |
| T72-THERMOPLASTIC (90 MIL)  | STRAIGHT ARROW                               |
| T74-THERMOPLASTIC (90 MIL)  | COMBO. RIGHT/STRAIGHT ARROW                  |
| T79-THERMOPLASTIC (90 MIL)  | MERGE ARROW                                  |
| T103-THERMOPLASTIC (90 MIL) | 24" YIELD LINE TRIANGLE                      |
| T112-THERMOPLASTIC (90 MIL) | FISH-HOOK RIGHT/STRAIGHT ARROW               |
| T117-THERMOPLASTIC (90 MIL) | FISH-HOOK W/CIRCLE LEFT/STRAIGHT ARROW       |
| T118-THERMOPLASTIC (90 MIL) | FISH-HOOK W/CIRCLE LEFT/RIGHT/STRAIGHT ARROW |

CURB RAMPS

|   |                         |             |
|---|-------------------------|-------------|
| 1 | -Y3- 16+61.21 LT 37.31' | TYPE 1 MOD  |
| 2 | -Y3- 17+56.16 LT 37.31' | TYPE 2A MOD |
| 3 | -Y3- 17+15.73 LT 0.34'  | TYPE 7      |
| 4 | -Y3- 16+86.73 RT 39.99' | TYPE 2A MOD |
| 5 | -Y3- 17+27.75 RT 39.99' | TYPE 1 MOD  |

PAVEMENT MARKER LEGEND


|   |                                  |
|---|----------------------------------|
| ■ | - CRYSTAL /RED PAVEMENT MARKER   |
| ◆ | - YELLOW /YELLOW PAVEMENT MARKER |



U-4913A


PMP 007

NORTH CAROLINA  
DEPARTMENT OF TRANSPORTATION  
MECKLENBURG COUNTY

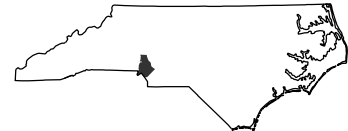

ROADWAY DESIGN UNIT

ROADWAY DESIGN  
ENGINEER

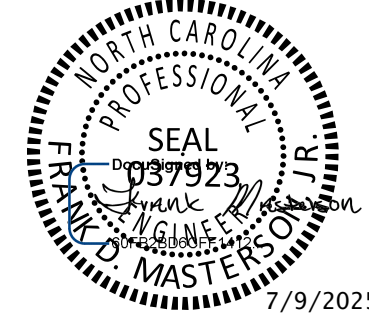

DOCUMENT NOT CONSIDERED FINAL  
UNLESS ALL SIGNATURES COMPLETED

HYDRAULICS  
ENGINEER



DOCUMENT NOT CONSIDERED FINAL  
UNLESS ALL SIGNATURES COMPLETED

PREPARED BY

Kimley  Horn

REVISIONS

