


INSTALL MATTING FOR
EROSION CONTROL IN THE
PROPOSED DITCH LINE.
SEE SHEET EC-3 FOR
STATION RANGES.

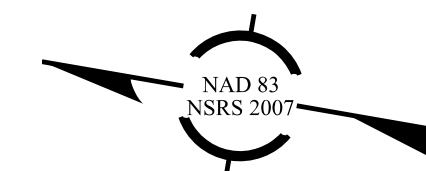

Kimley»»Horn

200 S. TRYON ST. • CHARLOTTE, NC 28202

RIGHT-OF-WAY REV.

FINAL PHASE
EROSION CONTROL FOR
CONSTRUCTION SHEET

HYDRAULICS
ENGINEER

INCOMPLETE PLANS
DO NOT USE FOR R/W ACQUISITION

PREPARED BY

Kimley»Horn

REVISIONS

**BMPs OUTSIDE OF CONSTRUCTION LIMITS
ARE TO BE MAINTAINED BY THE SITE.
SEE SITE PLAN - EROSION CONTROL PHASE 2.**

**GRAYED BACK DRAINAGE STRUCTURES AND EC DEVICES
WILL BE IN PLACE PRIOR TO CONSTRUCTION.
NCDOT WILL BE RESPONSIBLE FOR MAINTAINING THESE.**