

09/08/99

TIP PROJECT: U-4913A

CONTRACT: C205039

STATE OF NORTH CAROLINA  
DIVISION OF HIGHWAYS

SIGNING PLAN  
MECKLENBURG COUNTY

LOCATION: IDLEWILD ROAD FROM BARNEY DRIVE AREA TO  
GOVERNOR JAMES G. MARTIN FREEWAY (I-485)

ROADWAY STANDARD DRAWINGS

INDEX OF SHEETS

THE FOLLOWING ROADWAY STANDARDS AS APPEAR  
IN "ROADWAY STANDARD DRAWINGS" - N.C. DEPARTMENTS  
OF TRANSPORTATION - RALEIGH, N.C., DATED JANUARY 2024  
ARE APPLICABLE TO THIS PROJECT AND BY REFERENCE  
HEREBY ARE CONSIDERED A PART OF THESE PLANS:

STD. NO.	TITLE
904.10	ORIENTATION OF GROUND MOUNTED SIGNS
904.50	MOUNTING OF TYPE 'D', 'E' AND 'F' SIGNS ON 'U' CHANNEL POSTS
910.40	SIGNING FOR ROUNDABOUTS
910.50	SIGNING FOR SPEED REDUCTION

SHEET NO.	TITLE
SIGN	TITLE SHEET
SIGN-1	QUANTITY
SIGN-1A	TWO LANE ROUNDABOUTS, SIGNING WITH PEDESTRIANS
SIGN-2 THRU SIGN-6	SIGNING PLANS

GENERAL NOTES


- SIGNS FURNISHED BY CONTRACTOR
- ALL TYPE 'D' SIGNS SHALL BE MOUNTED ON TOW U-CHANNEL POSTS UNLESS OTHERWISE INDICATED ON THE PLANS.
- IF REMOVAL OR RELOCATION OF SIGNS ON PRIVATE STREET (NON-STATE MAINTAINED) IS REQUIRED DUE TO CONSTRUCTION THE CONTRACTOR SHALL INFORM THE ENGINEER. THE WORK WILL BE COMPLETED BY OTHERES.
- WHEN NOT STATIONED OR DIMENSIONED ON PLANS, ALL 'E' SIGNS SHALL BE FIELD LOCATED BY THE ENGINEER.
- ALL EXISTING SIGNS ON 'U' CHANNEL POSTS WITHIN THE PROJECT LIMITS SHALL BE REMOVED AND DISPOSED OF UNLESS OTHERWISE NOTED ON PLANS.
- WHEN EXISTING SIGNS ARE REMOVED AND INSTALLED ON NEW SUPPORTS, THE RE-ERECTION SHALL IMMEDIATELY FOLLOW THE REMOVAL.
- THE BACKGROUND FOR TYPE 'E' & 'F' SIGNS SHALL BE TYPE C REFLECTIVE SHEETING.

SUMMARY OF QUANTITIES

ITEM NO.		ITEM DESCRIPTION	QUANTITY	UNIT
DESC. NO.	SECT. NO.			
4025000000	901	CONTRACTOR FURNISHED, TYPE 'E' SIGN	559	S.F
4025000000	901	CONTRACTOR FURNISHED, TYPE 'F' SIGN	69	S.F
4072000000	903	SUPPORTS, 3 LB STEEL U-CHANNEL	1436	L.F
4102000000	904	SIGN ERECTION, TYPE E	108	EA.
4108000000	904	SING ERECTION, TYPE F	6	EA.
4116100000	904	SIGN ERECTION, RELOCATE TYEP E (GROUND MOUNTED)	22	EA.
4155000000	907	DISPOSAL OF SIGH SYSTEM, U-CHANNEL	07	EA.


DOCUMENT NOT CONSIDERED FINAL  
UNLESS ALL SIGNATURES COMPLETED

GRAPHIC SCALES

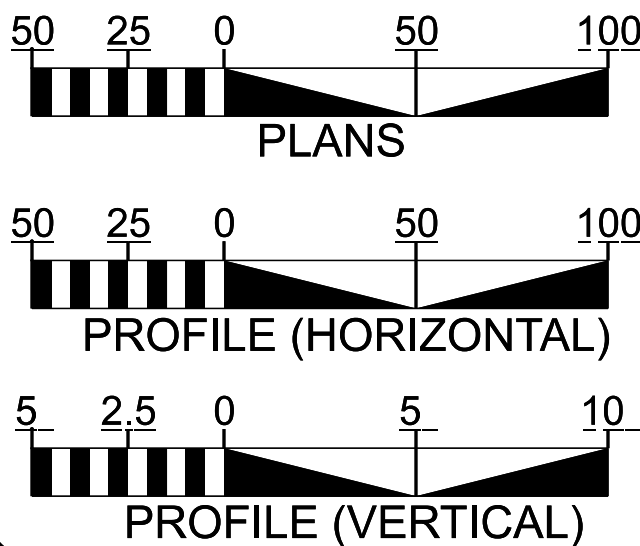

PLAN REVIEWED BY: N.C.D.O.T. SIGNING AND DELINEATION UNIT


KELVIN JORDAN SIGNING & DELINEATION REGIONAL ENGINEER  
J. NAVARRETE SIGNING & DELINEATION PROJECT DESIGN ENGINEER

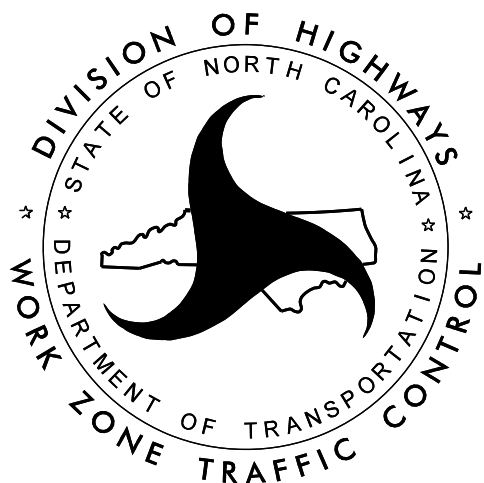

PLAN PREPARED BY: KIMLEY-HORN AND ASSOCIATES, INC.

FRANK MASTERSON, P.E. PROJECT DESIGN ENGINEER  
DAVID MANG DESIGNER

SEAL

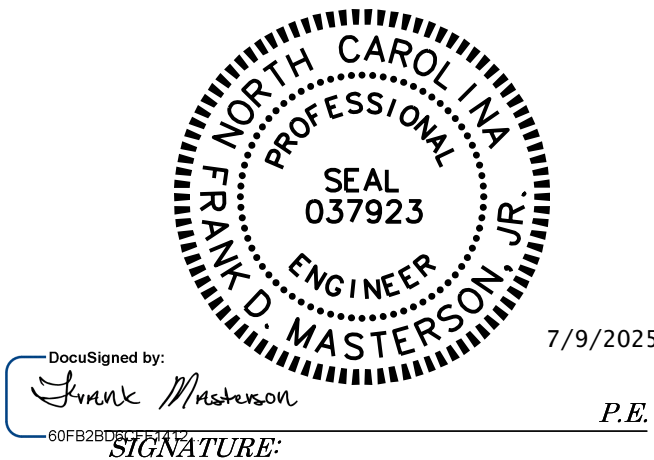

Kimley»Horn