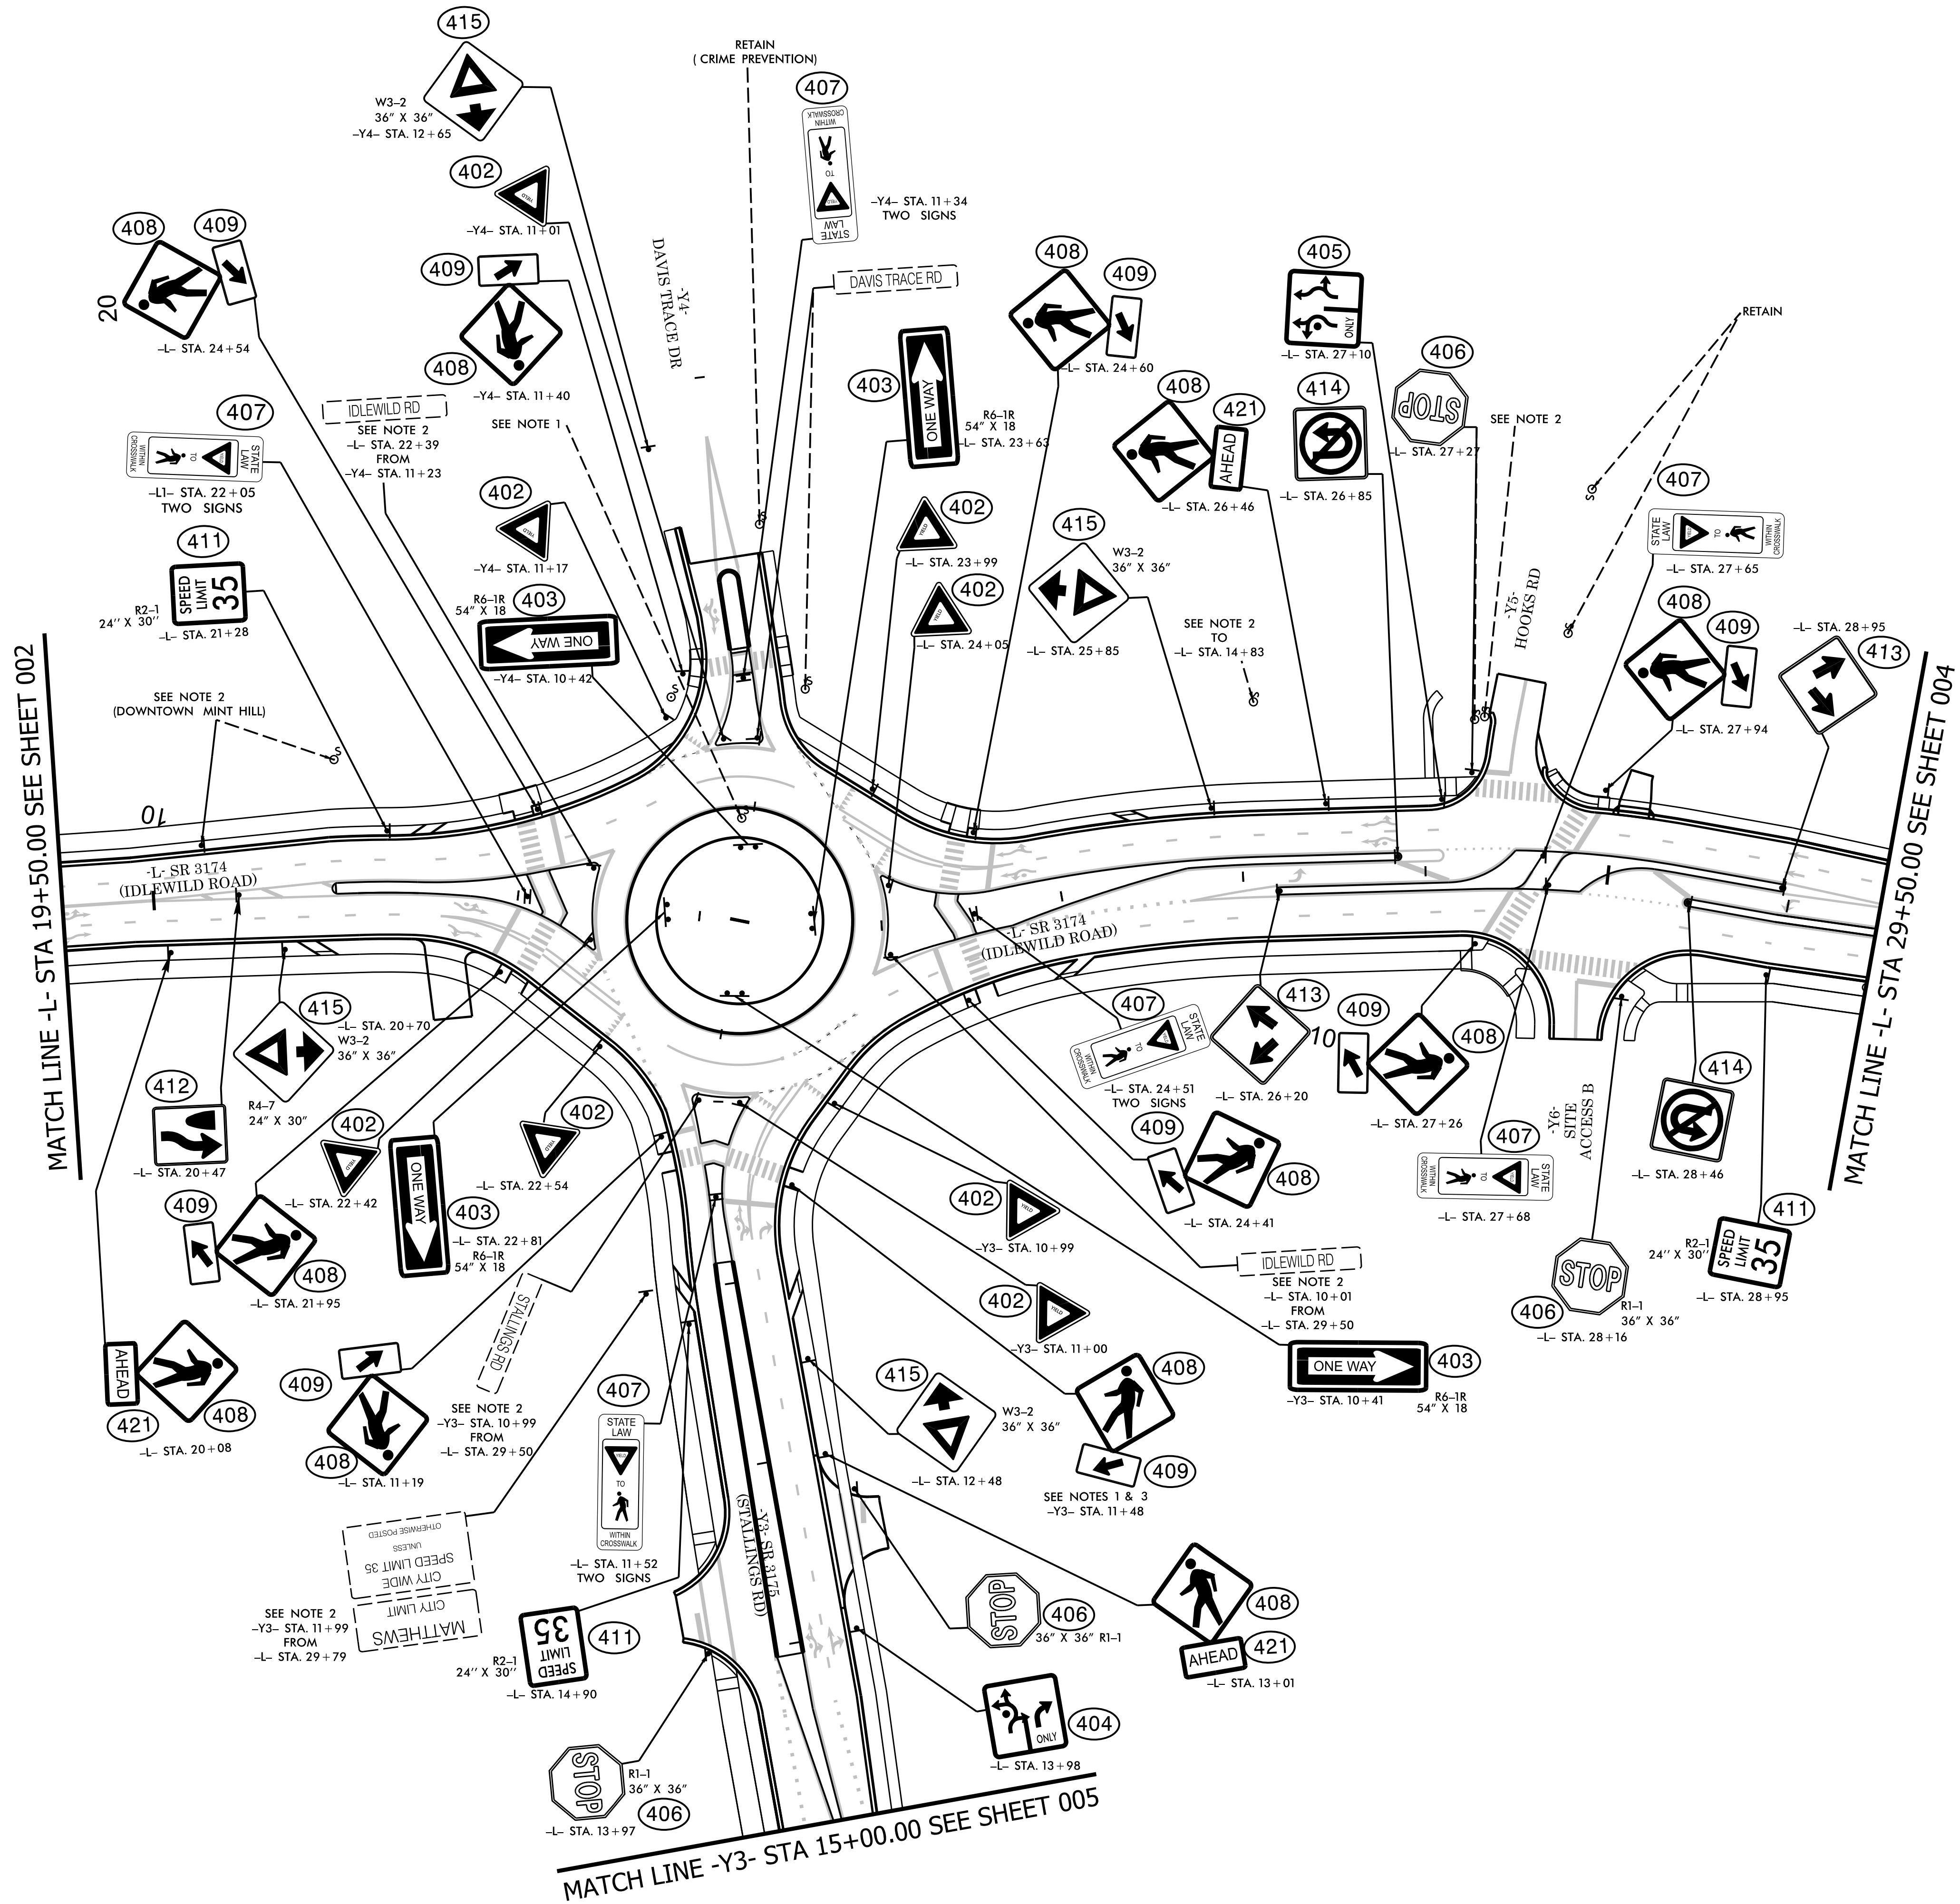


U-4913A
SIGN 003

NORTH CAROLINA
DEPARTMENT OF TRANSPORTATION
MECKLENBURG COUNTY

ROADWAY DESIGN UNIT
ROADWAY DESIGN
ENGINEER

FRANK M. MASTERSON
PROFESSIONAL ENGINEER
SEAL 037923
7/9/2025

DOCUMENT NOT CONSIDERED FINAL
UNLESS ALL SIGNATURES COMPLETED

HYDRAULICS
ENGINEER

FRANK M. MASTERSON
PROFESSIONAL ENGINEER
SEAL 037923
7/9/2025

DOCUMENT NOT CONSIDERED FINAL
UNLESS ALL SIGNATURES COMPLETED

PREPARED BY
Kimley Horn

REVISIONS

PROJECT NOTES	
1.	DISPOSE OF SIGN SYSTEM, U-CHANNEL
2.	RELOCATE SIGN SYSTEM, U-CHANNEL