

U-4913A

SIGN004

NORTH CAROLINA
DEPARTMENT OF TRANSPORTATION
MECKLENBURG COUNTY

ROADWAY DESIGN UNIT
ROADWAY DESIGN
ENGINEER

DocuSign
Frank W. O. Masterston
9/9/2025
00F62BD0CF1412

DOCUMENT NOT CONSIDERED FINAL
UNLESS ALL SIGNATURES COMPLETED


HYDRAULICS
ENGINEER

DocuSign
Frank W. O. Masterston
9/9/2025
00F62BD0CF1412

DOCUMENT NOT CONSIDERED FINAL
UNLESS ALL SIGNATURES COMPLETED

PREPARED BY

KimleyHorn

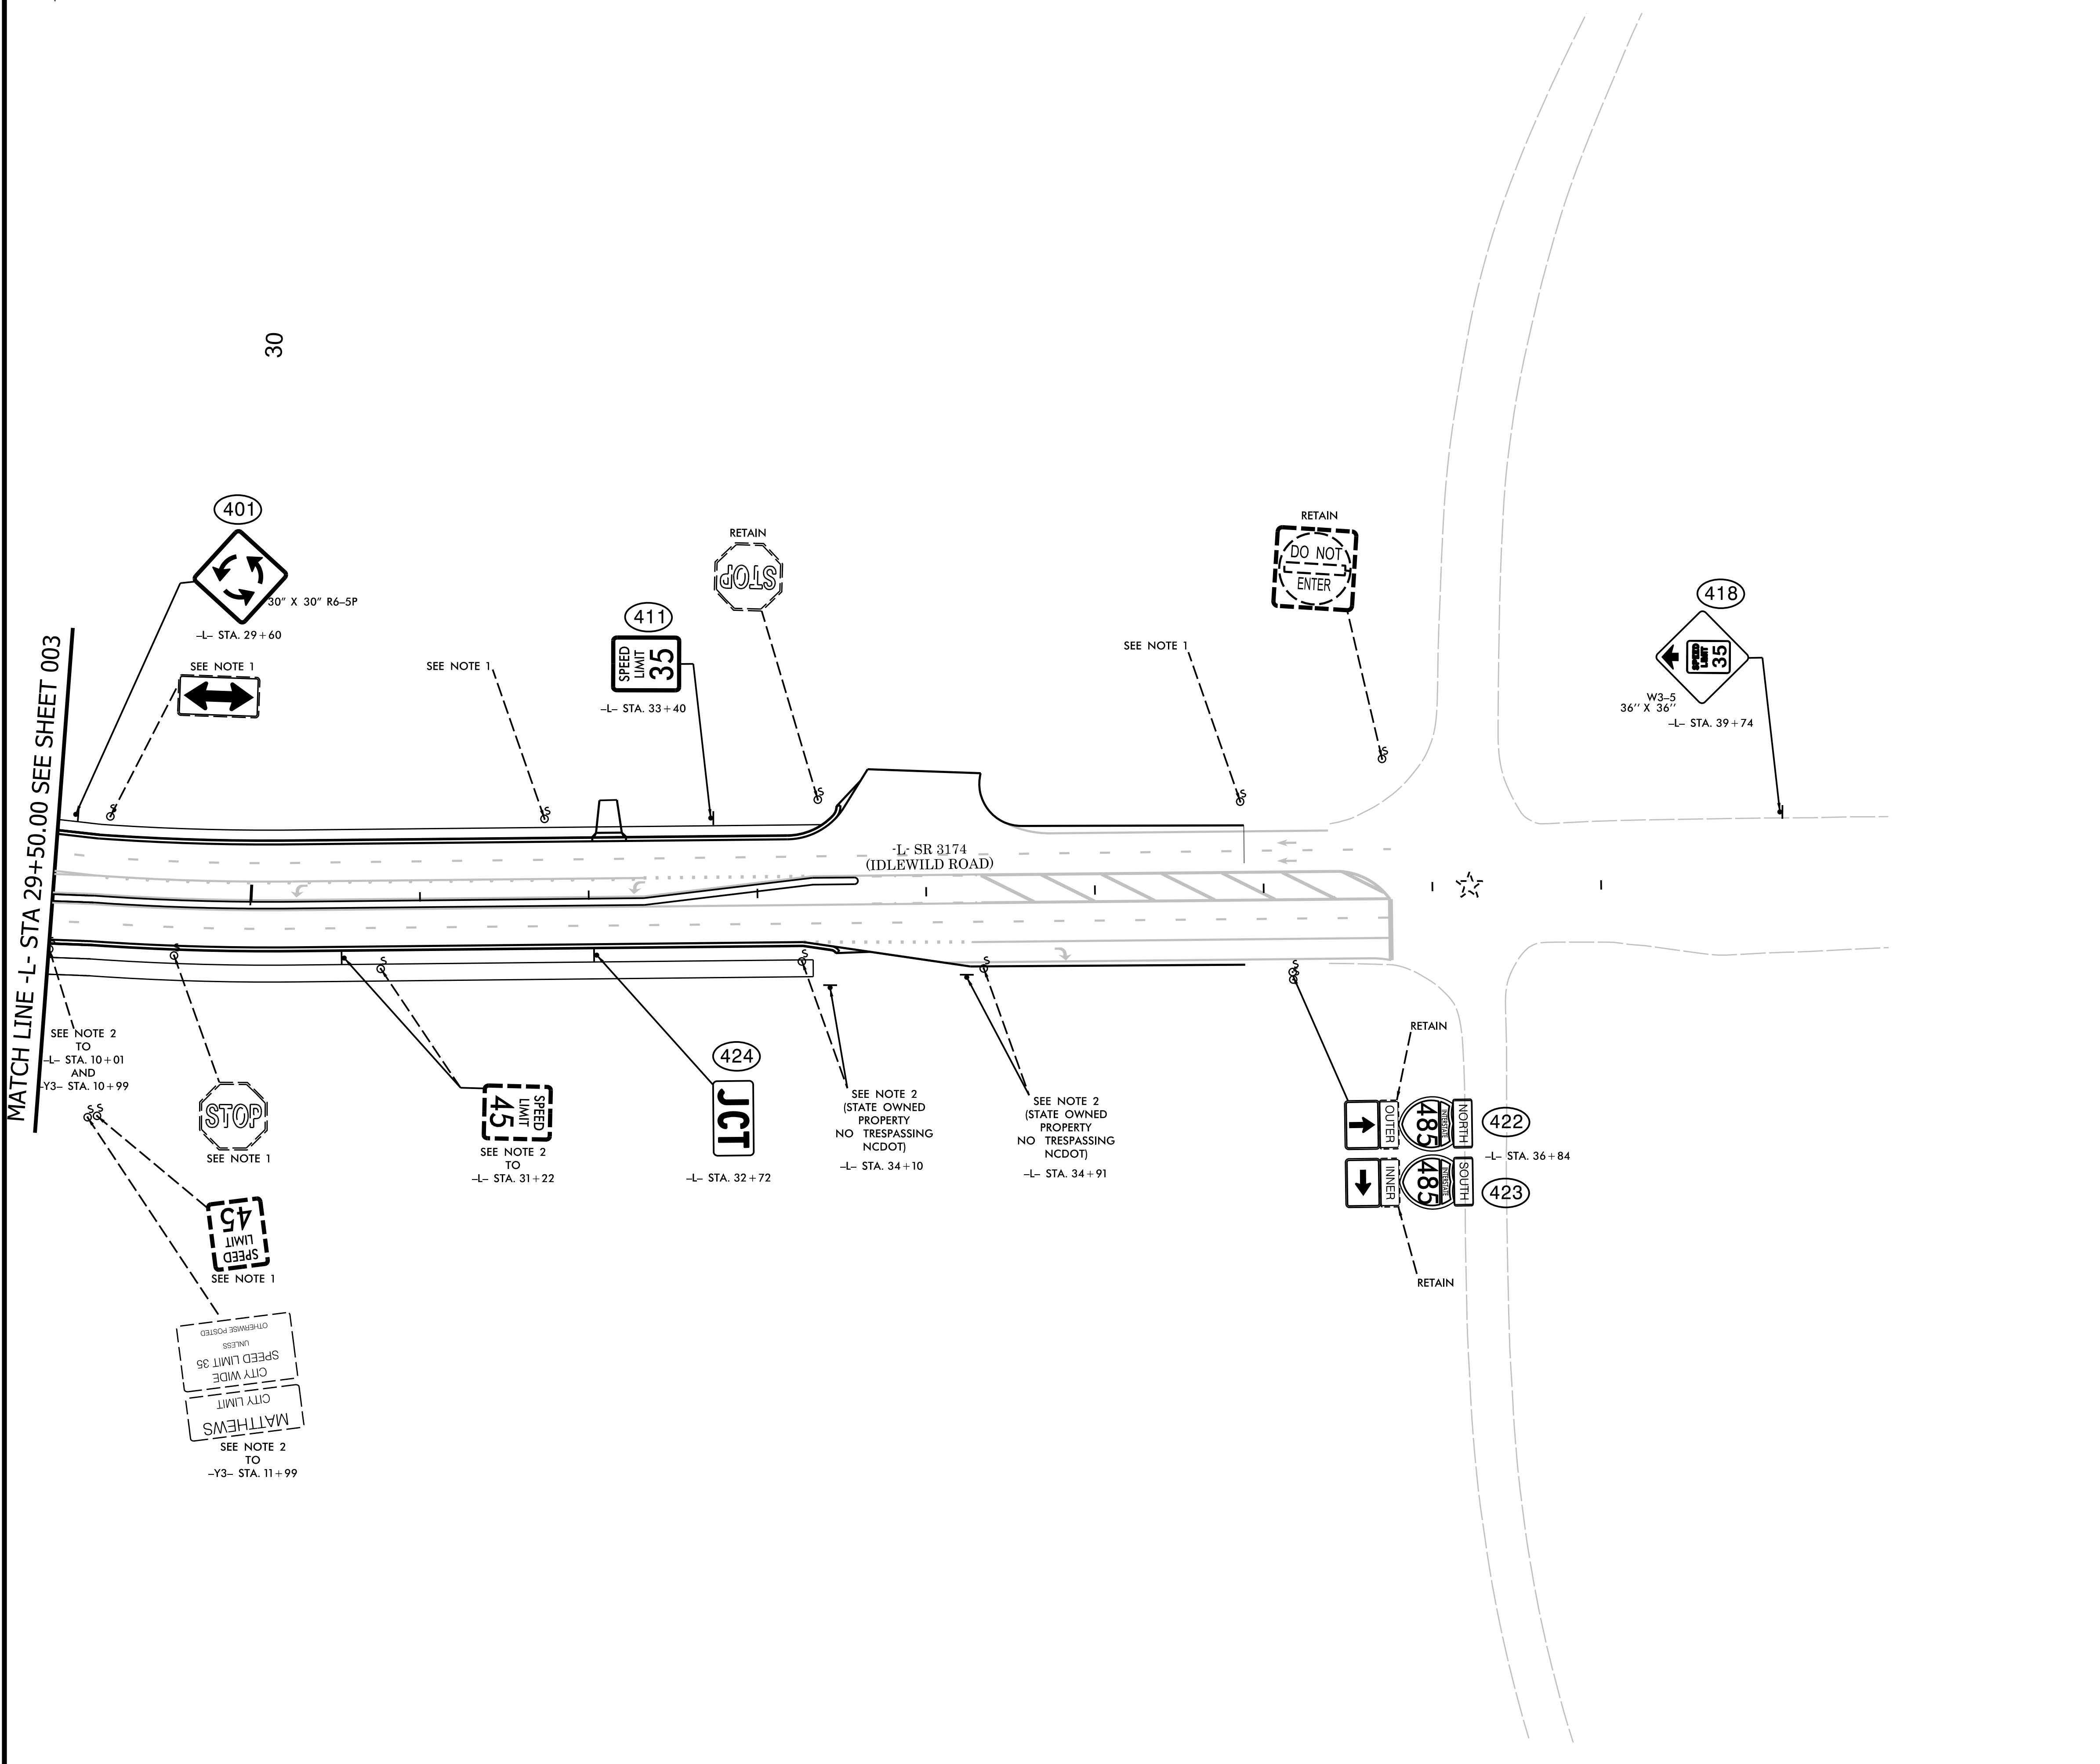

EXISTING SIGNAL
PROJECT NOTES
1. DISPOSE OF SIGN SYSTEM, U-CHANNEL 2. RELOCATE SIGN SYSTEM, U-CHANNEL

REVISIONS