

U-4913A

SIGN005

NORTH CAROLINA

DEPARTMENT OF TRANSPORTATION

MECKLENBURG COUNTY

ROADWAY DESIGN UNIT

ROADWAY DESIGN ENGINEER

NORTH CAROLINA

PROFESSIONAL ENGINEER

SEAL 037923

W.D. MASTERSON

DocuSign Envelope ID: 80F528D0CF1412

Frank Mashinsky7/9/2025

DOCUMENT NOT CONSIDERED FINAL
UNLESS ALL SIGNATURES COMPLETED

HYDRAULICS ENGINEER

NORTH CAROLINA

PROFESSIONAL ENGINEER

SEAL 037923

W.D. MASTERSON


DocuSign Envelope ID: 80F528D0CF1412

Frank Mashinsky7/9/2025

DOCUMENT NOT CONSIDERED FINAL
UNLESS ALL SIGNATURES COMPLETED

PREPARED BY

KimleyHorn

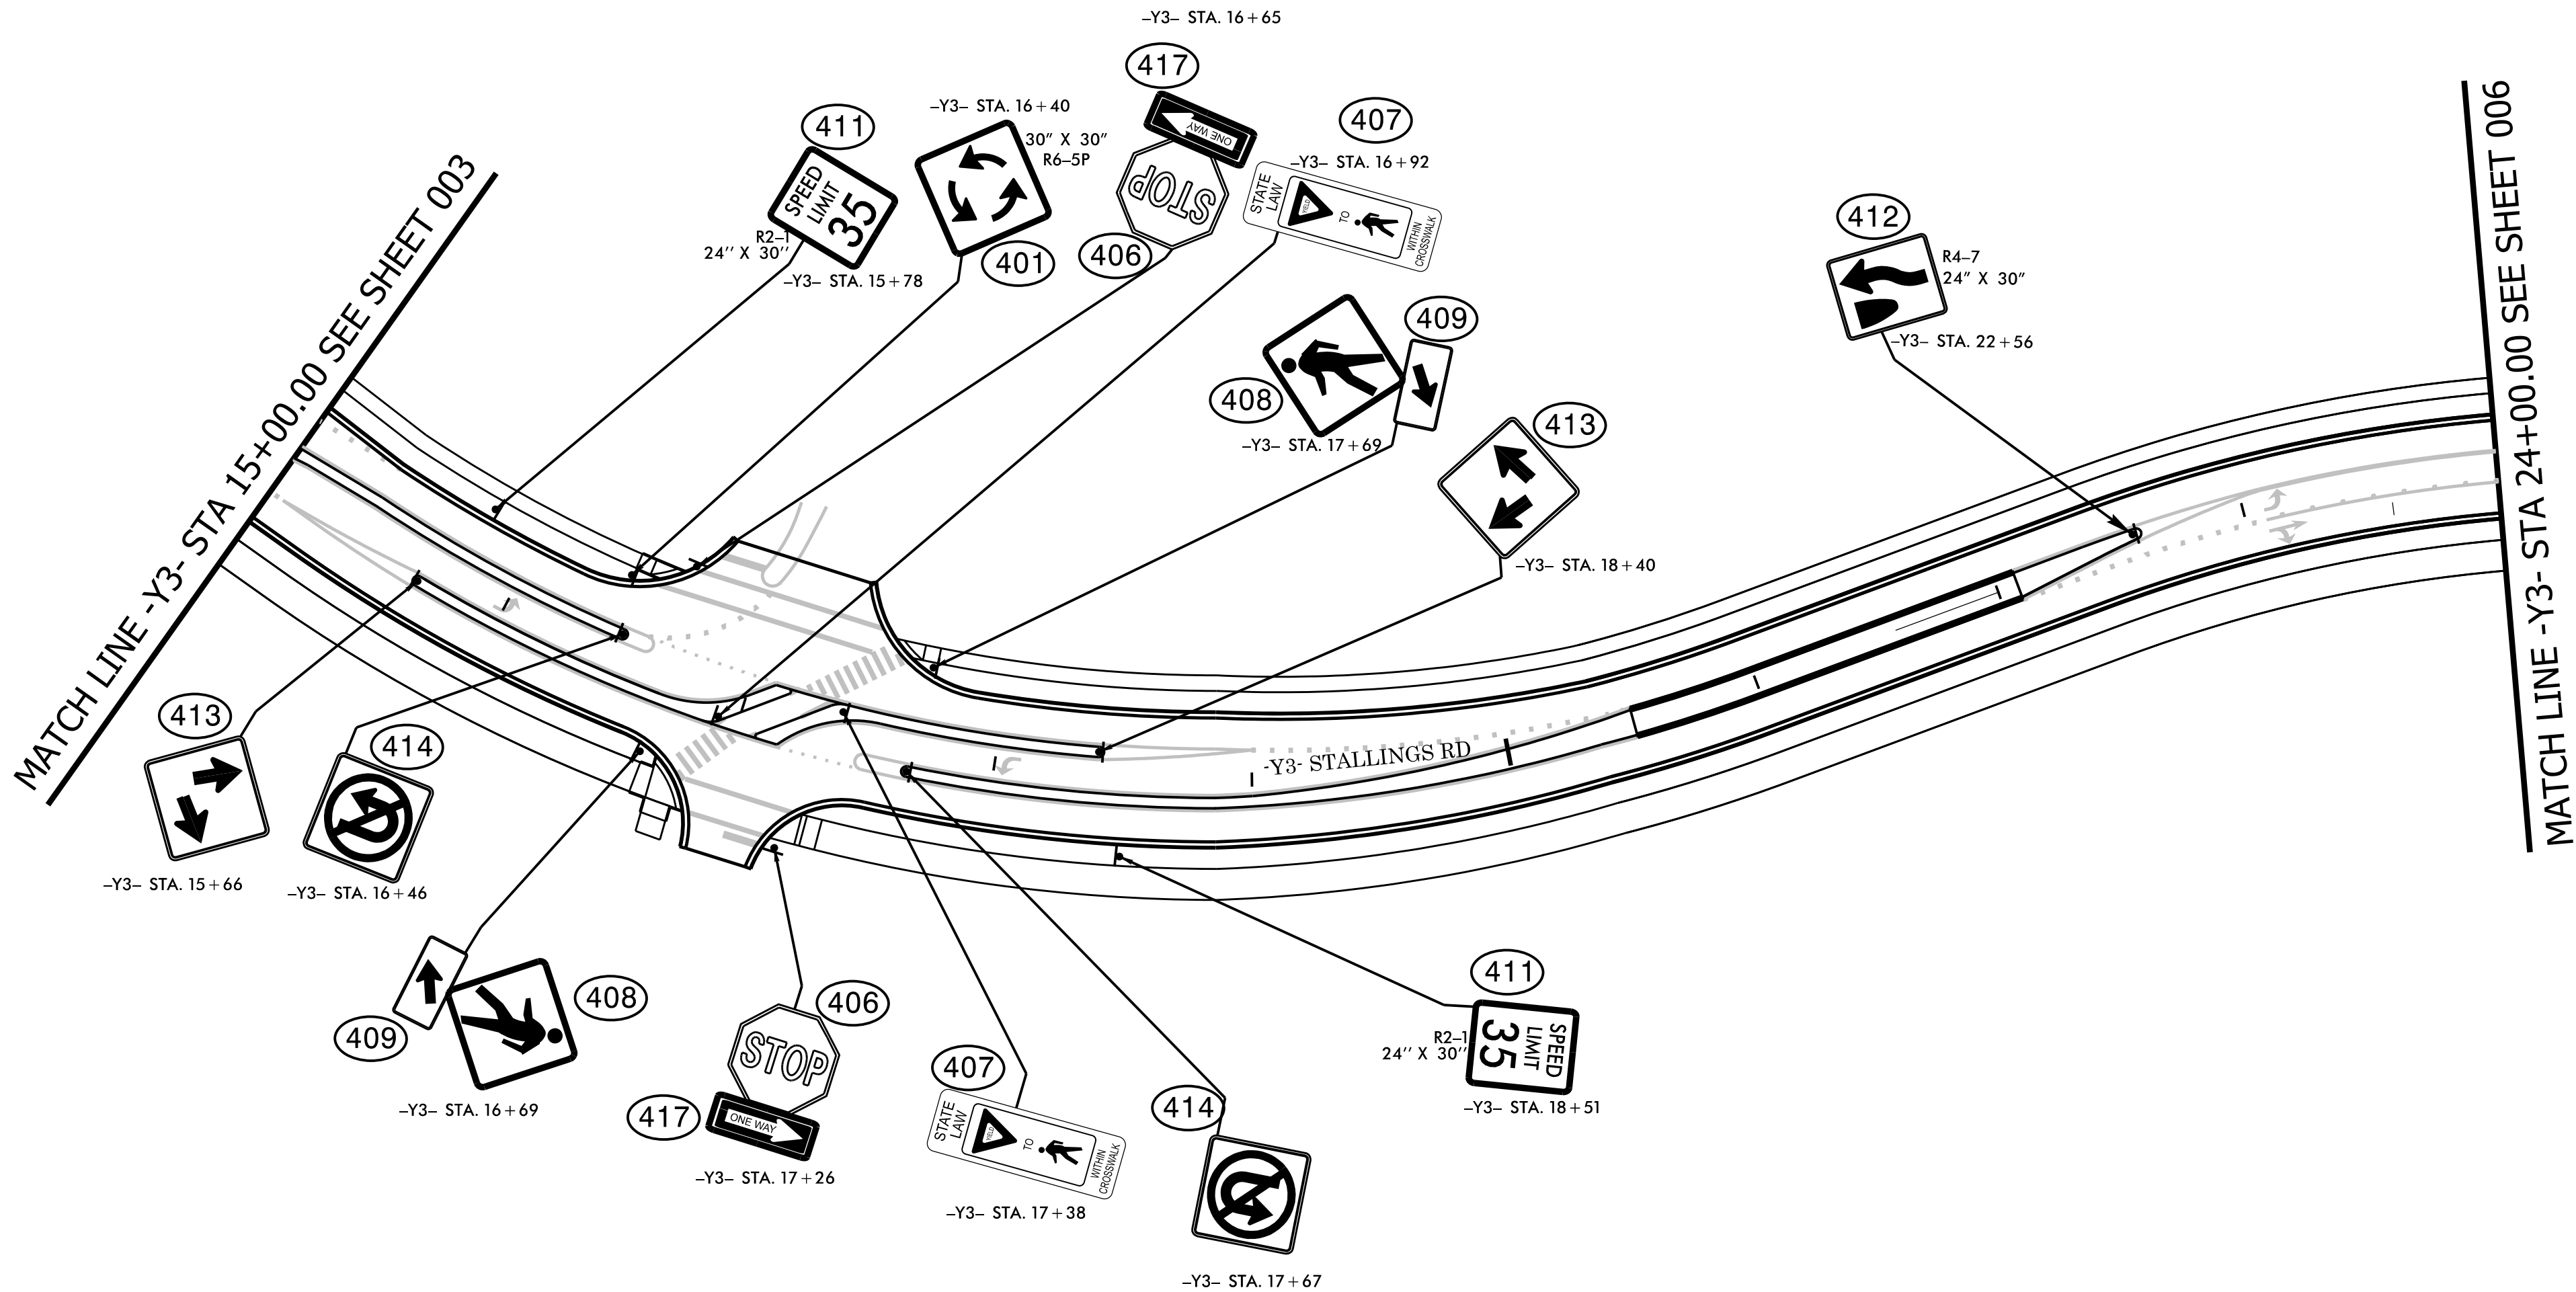

PROJECT NOTES	
1.	DISPOSE OF SIGN SYSTEM, U-CHANNEL
2.	RELOCATE SIGN SYSTEM, U-CHANNEL

REVISIONS