


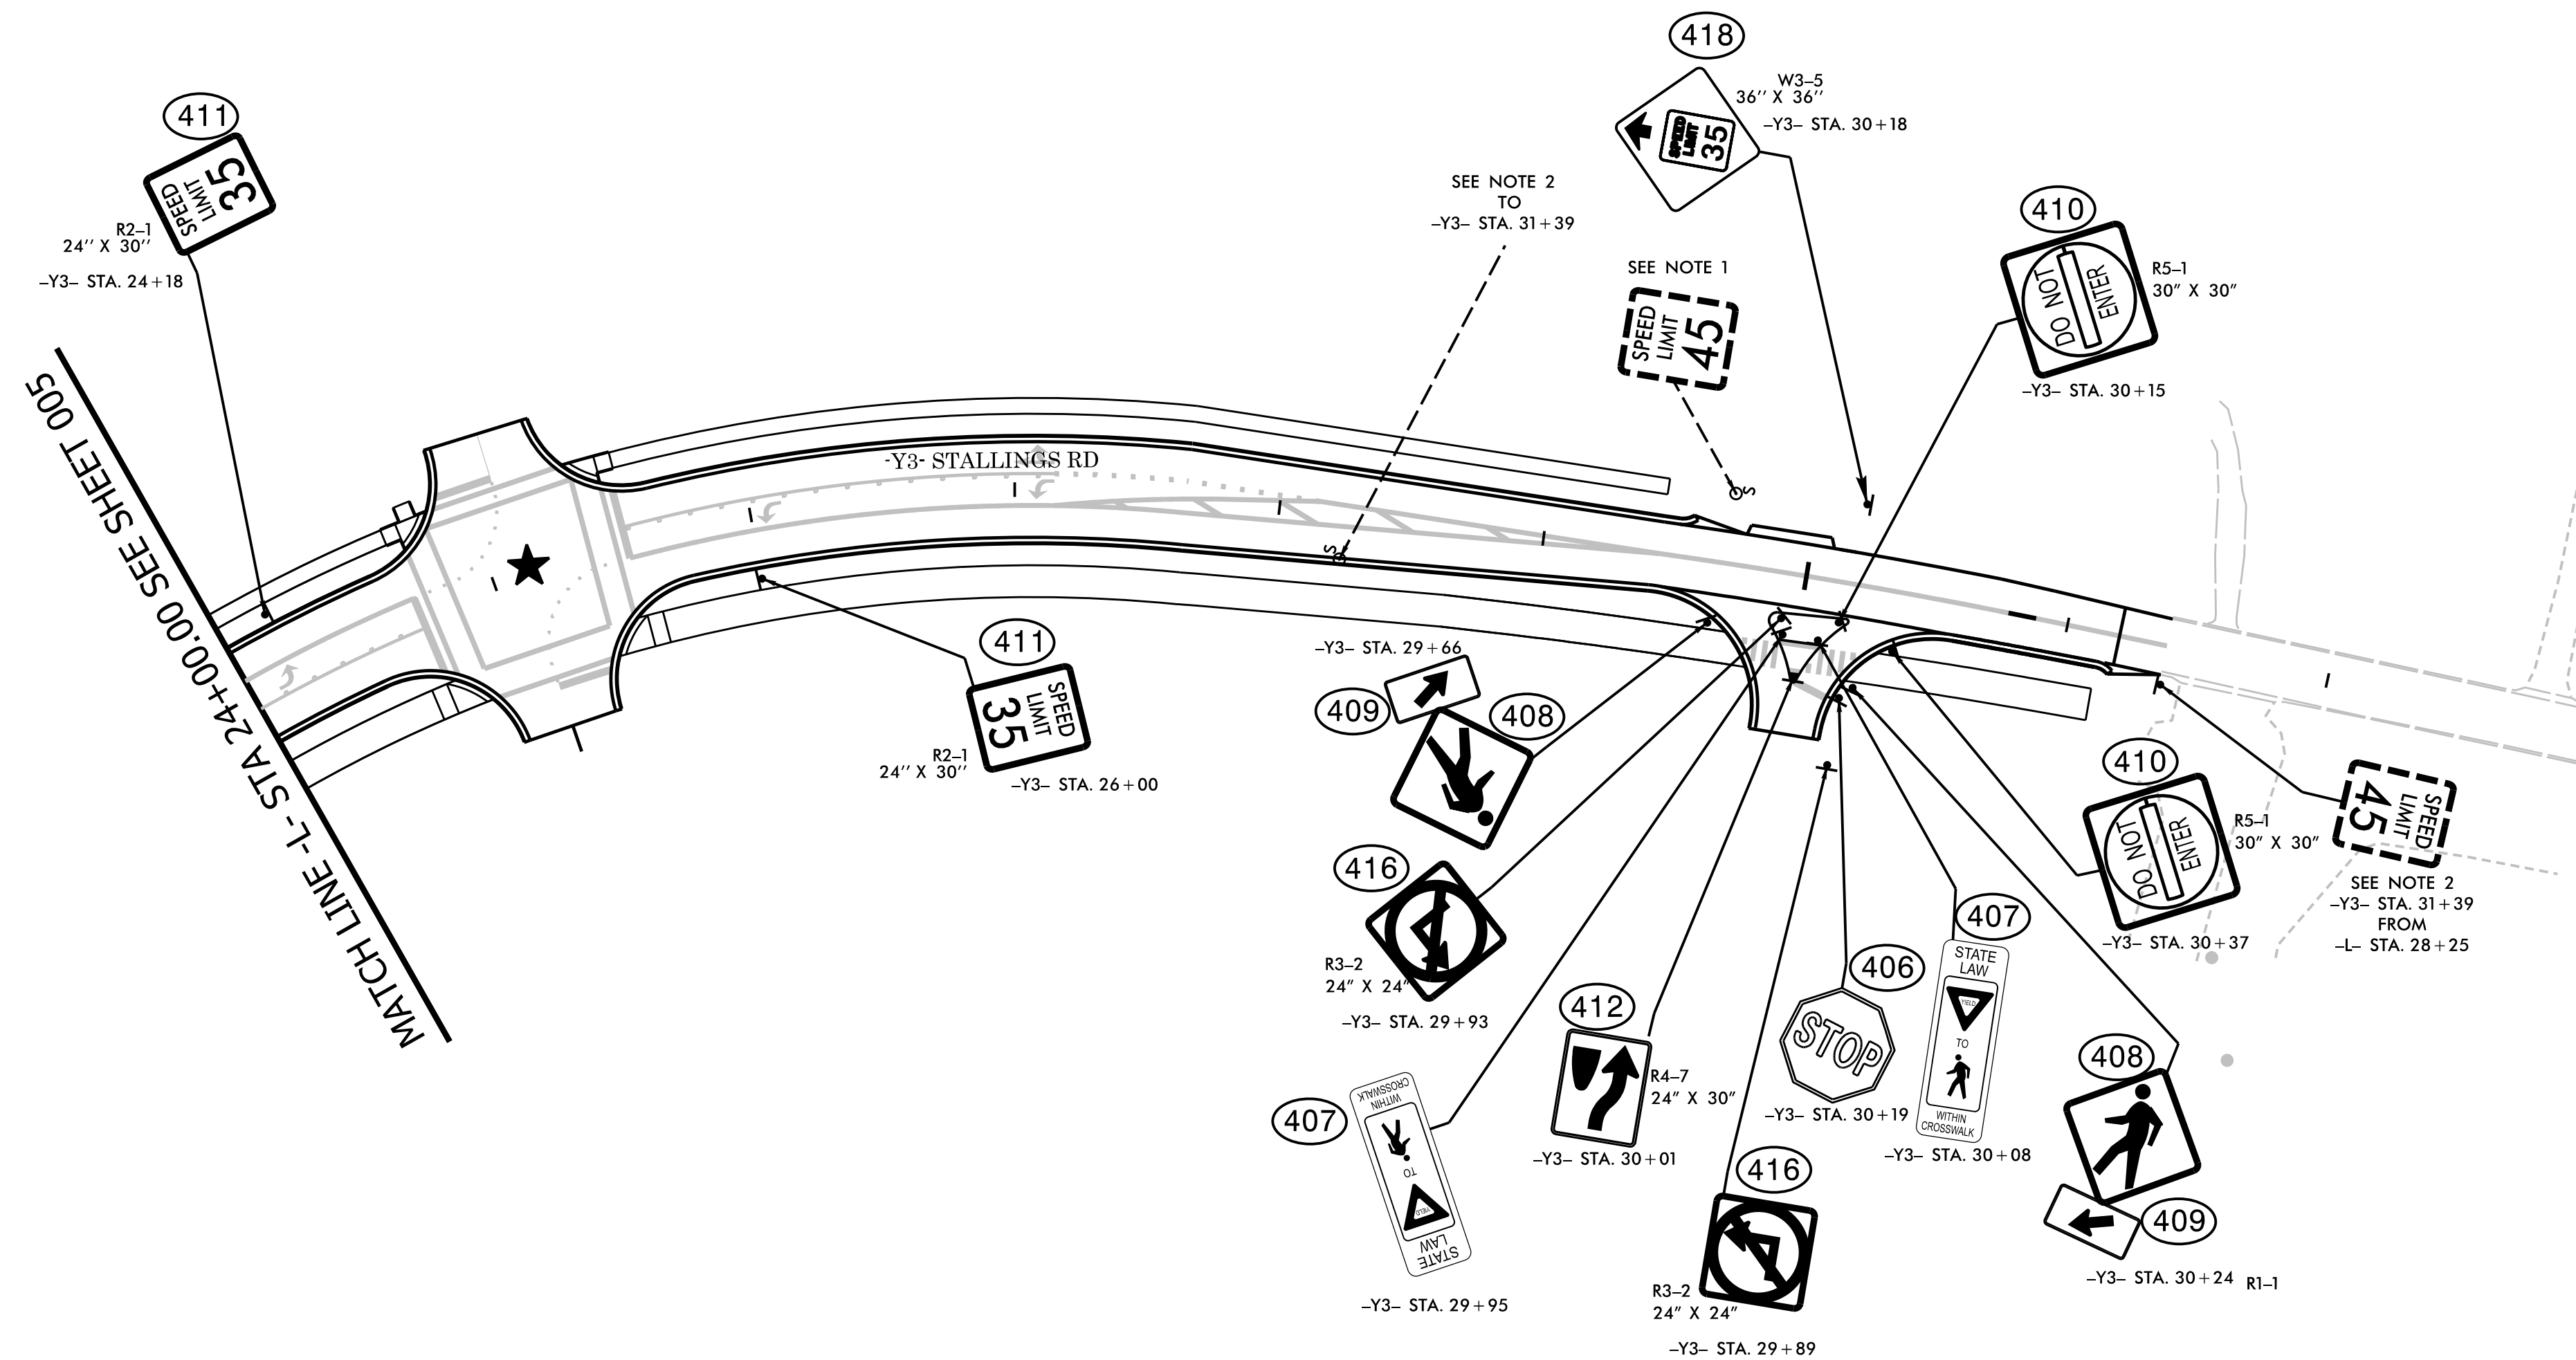

★ SIGNAL DESIGN BY OTHER
SEE MATTHEWS VILLAGE SITE PLAN

PROJECT NOTES

1. DISPOSE OF SIGN SYSTEM, U-CHANNEL
2. RELOCATE SIGN SYSTEM, U-CHANNEL