


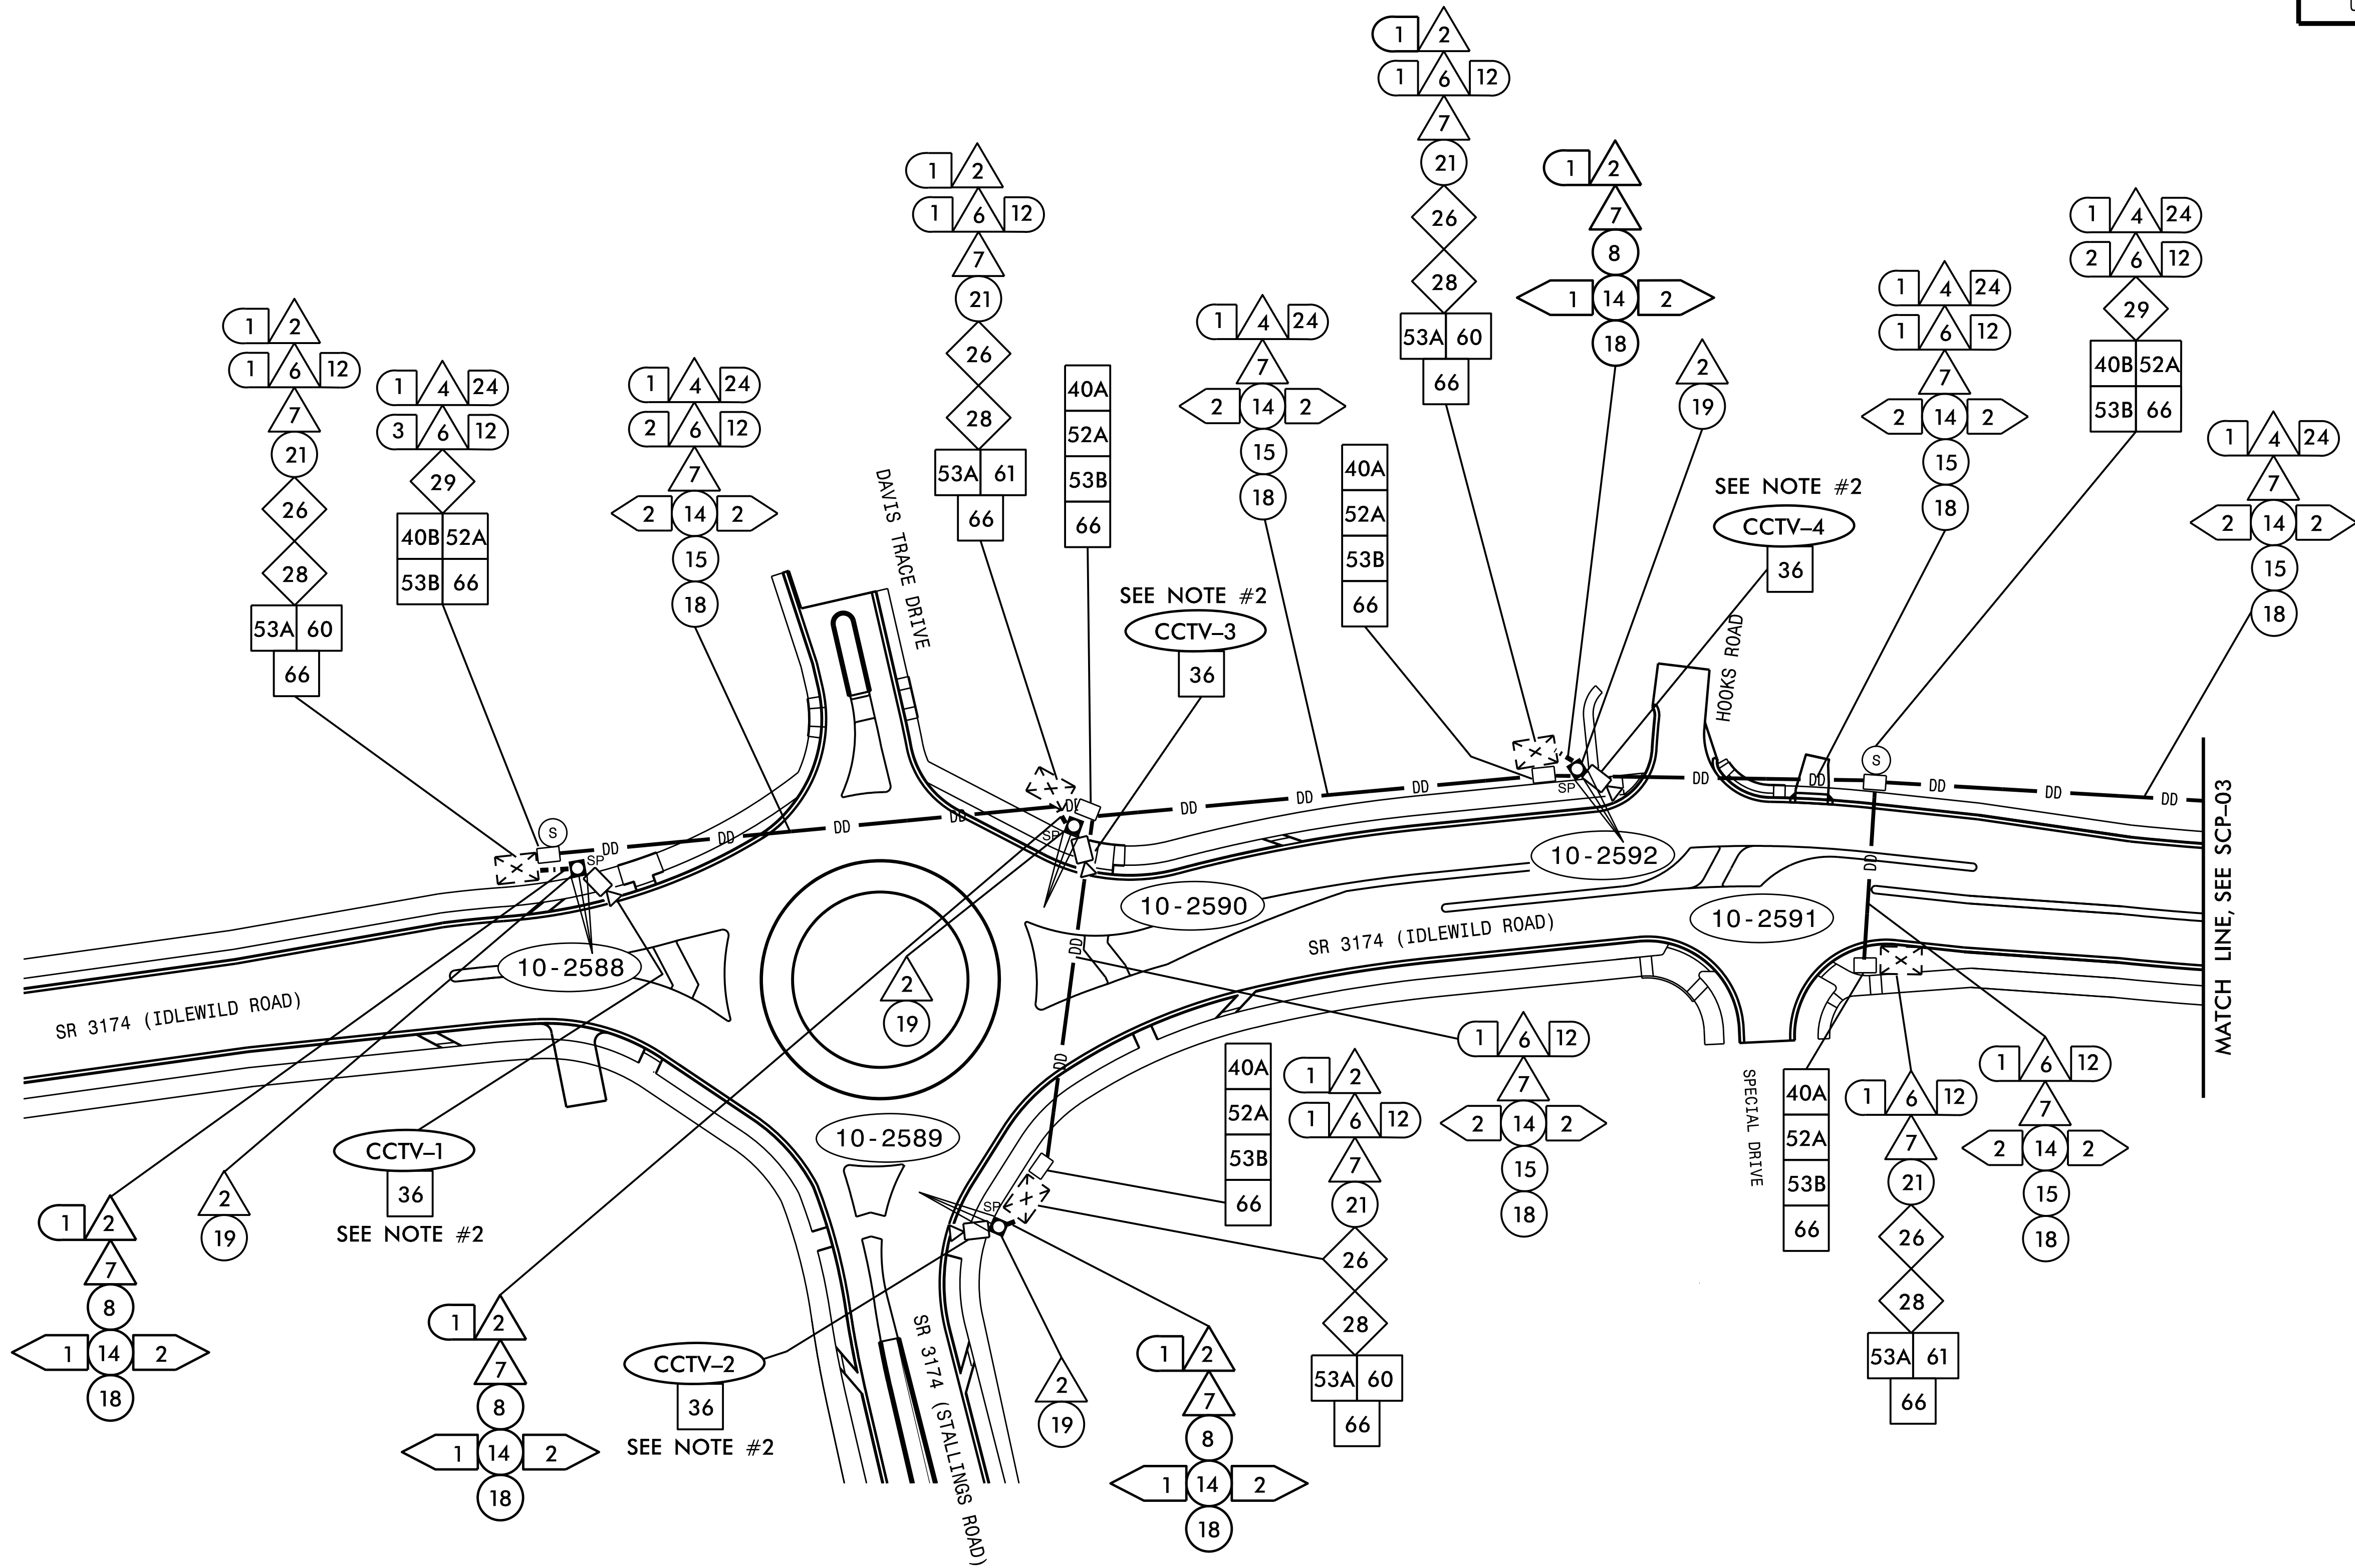

NOTES:

- 1) FIVE (5) DAYS PRIOR TO BEGINNING WORK ON THE SIGNAL SYSTEM, CONTACT CONTACT THE DIVISION TRAFFIC ENGINEER, AT 704-983-4400 TO ARRANGE FOR THE DIVISION TO PROGRAM THE NEW FIELD ETHERNET SWITCHES WITH THE NECESSARY NETWORK CONFIGURATION DATA, INCLUDING BUT NOT LIMITED TO: THE PROJECT IP ADDRESS, DEFAULT GATEWAY, SUBNET MASK AND VLAN INFORMATION. NOTIFY THE TRAFFIC ENGINEER AFTER ALL WORK IS PERFORMED TO ENSURE THAT ALL FIBER CIRCUITS ARE FUNCTIONING PROPERLY. WORK IS NOT COMPLETE UNTIL THE SIGNAL SYSTEM IS BACK UP AND OPERATIONAL.
- 2) MOUNT NEW CCTV CAMERA ON EXISTING METAL POLE A MINIMUM OF 12" BELOW MAST ARM. ROUTE ETHERNET CABLE FROM CAMERA INTO METAL POLE USING NEW ENTRANCES AND ROUTE CABLE TO SIGNAL CABINET IN NEW CONDUIT.

PLANS PREPARED IN THE OFFICE OF:
Kimley»Horn
NC License #F-0102
421 Fayetteville Street, Suite 600
Raleigh, NC 27601
(919) 677-2000

Prepared for the Offices of: 259 N. Greenfield Place, Garner, NC 27529		D10-24_Matthews/Stallings Communications Cable and Conduit Routing Plan Division 10 Mecklenburg County Stallings PLAN DATE: March 2025 REVIEWED BY: KW Smith PREPARED BY: SP Pennington REVIEWED BY:		SEAL NORTH CAROLINA PROFESSIONAL SEAL 030472 ENGINEER KEVIN W. SMITH DocuSigned by: Kevin Smith 0685E4B3B440F 5/12/2025 SIGNATURE DATE CADD Filename:	
SCALE 0 N.T.S.		REVISIONS		INIT. DATE	