

09/08/99

TIP PROJECT: U-4913A

CONTRACT:


STATE OF NORTH CAROLINA
DIVISION OF HIGHWAYS

MECKLENBURG COUNTY

LOCATION: *IDLEWILD ROAD FROM
BARNEY DRIVE AREA TO
GOVERNOR JAMES G. MARTIN FREEWAY (I-485)*
TYPE OF WORK: *UTILITIES BY OTHERS*

T.I.P. NO.	SHEET NO.
U-4913A	UO-1



NOTE:
ALL UTILITY WORK SHOWN ON THIS
SHEET WILL BE DONE BY OTHERS.
NO PAYMENT WILL BE MADE TO
THE CONTRACTOR FOR UTILITY WORK
SHOWN ON THIS SHEET.

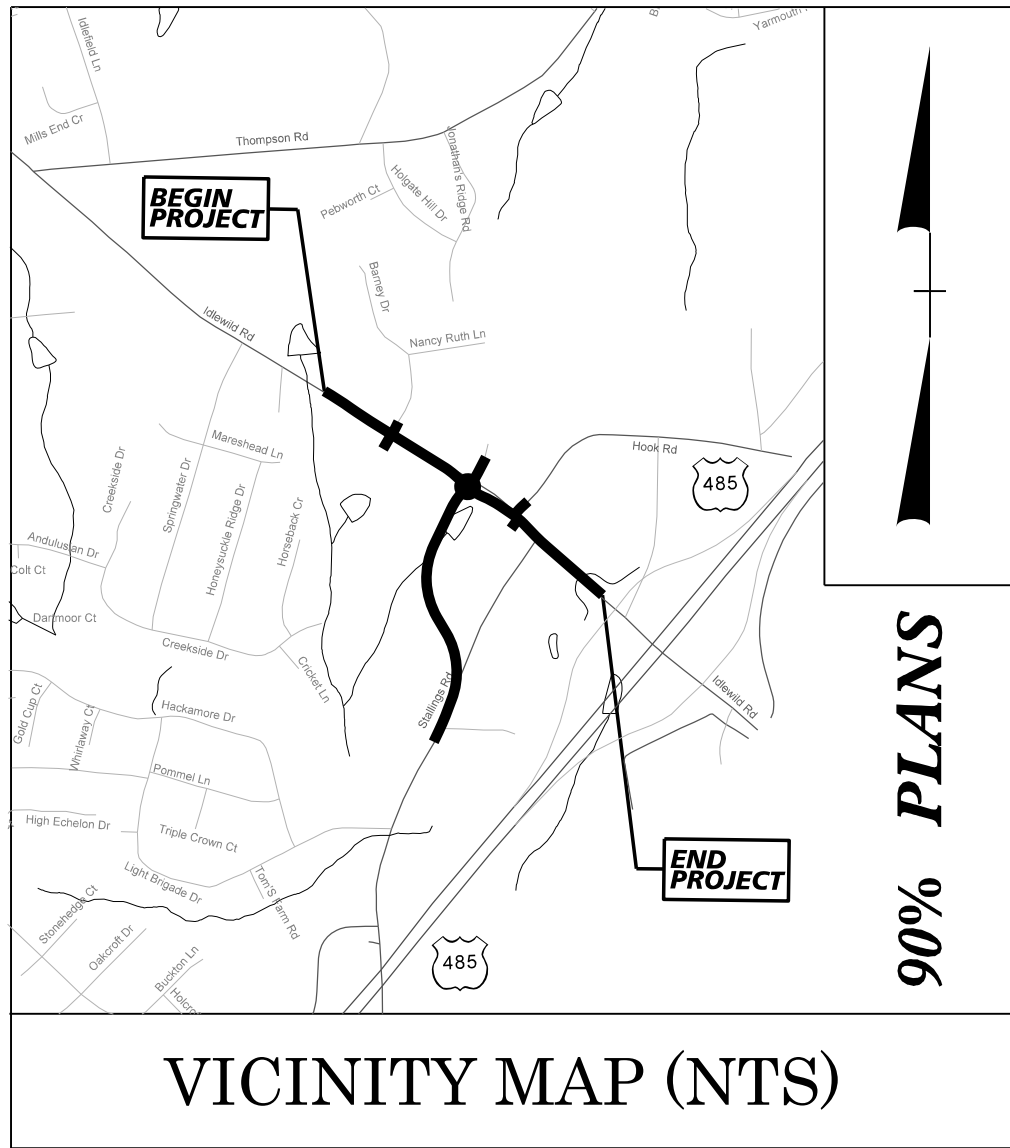


90% PLANS

- L- IDLEWILD RD
- Y1- SITE ACCESS A
- Y2- BARNEY DR
- Y3- STALLINGS RD
- Y4- DAVIS TRACE DR
- Y5- HOOKS RD
- Y6- SITE ACCESS B

NCDOT CONTACT:
RANDY BOWERS
NCDOT - DIVISION 10
716 W. MAIN STREET
ALBEMARLE, NC 28001

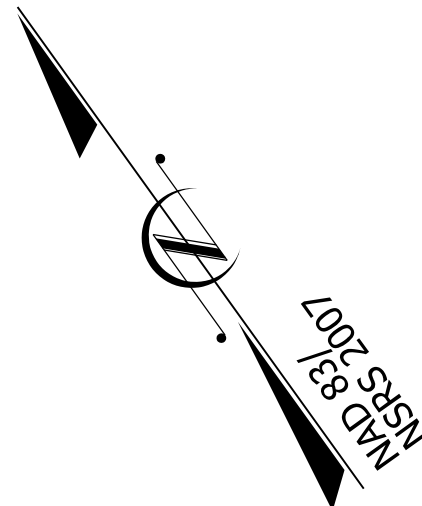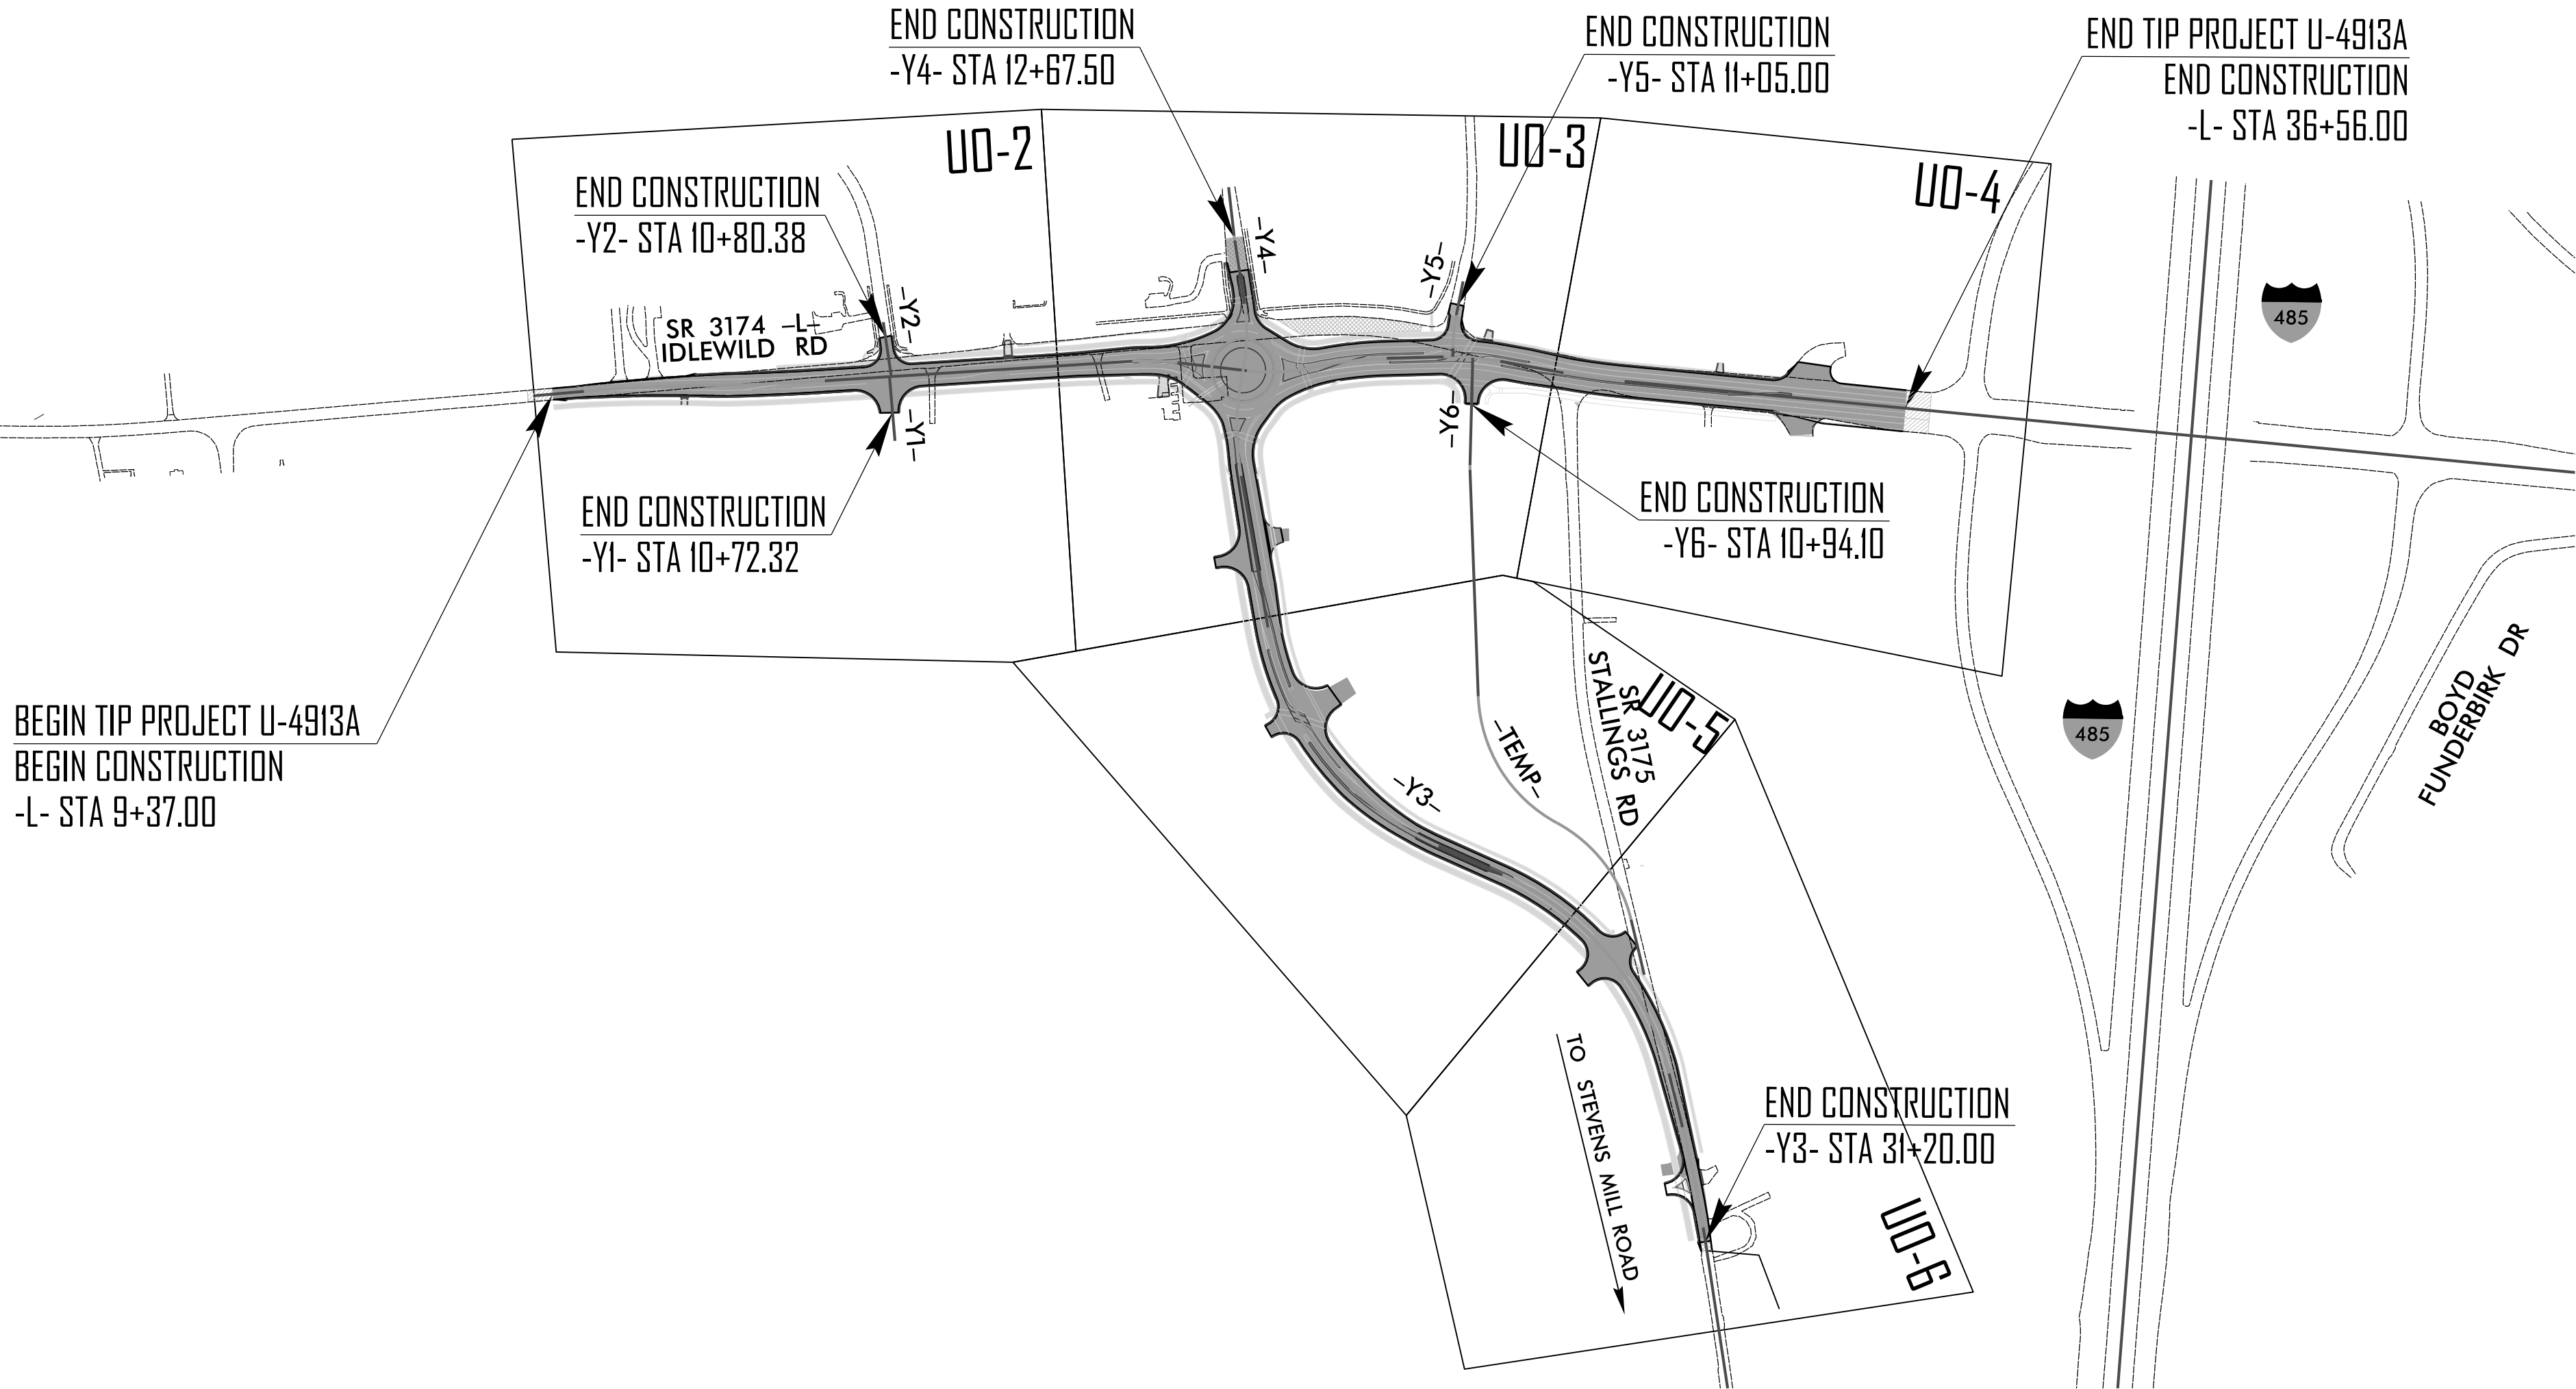

GRAPHIC SCALES

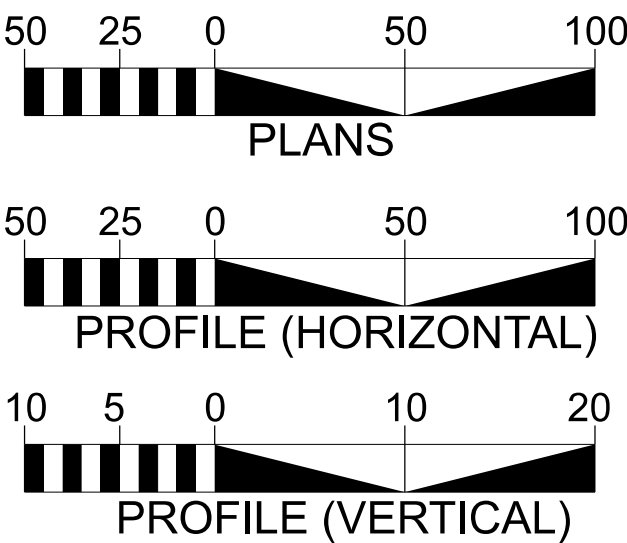

INDEX OF SHEETS

SHEET NO.:	DESCRIPTION:
UO-1	TITLE SHEET
UO-2 THRU UO-6	UBO PLAN SHEETS

UTILITY OWNERS WITH CONFLICTS


- (A) POWER - UNION POWER
- (B) GAS - DUKE ENERGY
- (C) CATV - CHARTER
- (D) COMM. - WINDSTREAM
- (E) COMM. - GOOGLE

PREPARED IN THE OFFICE OF:




PENNONI ASSOCIATES INC.
5430 WADE PARK BLVD., SUITE 106
RALEIGH, NC 27607 PHONE: 919.929.1173
FAX: 919.493.6548 NC LICENSE #F-1267

UTILITIES PROJECT ENGINEER
Eric Tweed, P.E.

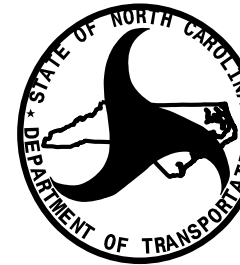


DIVISION OF HIGHWAYS
DIVISION 10
716 W. MAIN STREET
ALBEMARLE, NC 28001

RANDY BOWERS	PROJECT ENGINEER
ADAM PRESLAR	ASST. DIVISION UTILITY ENGR.
BARRY CARLTON	DIVISION UTILITY COORDINATOR
LYNN BASINGER	DIVISION UTILITY ENGR.

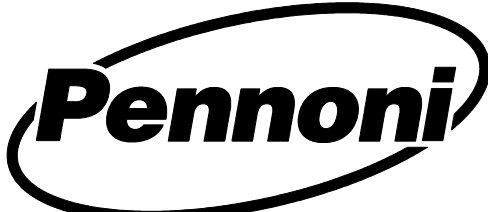


PENNONI ASSOCIATES INC.
5430 WADE PARK BLVD., SUITE 106,
RALEIGH, NC 27607 PHONE: 919.929.1173
FAX: 919.493.6548 NC LICENSE #F-1267

ALL PROPOSED UTILITY
WORK SHOWN ON THIS
SHEET WILL BE DONE
BY OTHERS. NO PAYMENT
WILL BE MADE TO THE
CONTRACTOR FOR
UTILITY WORK SHOWN ON
THIS SHEET.

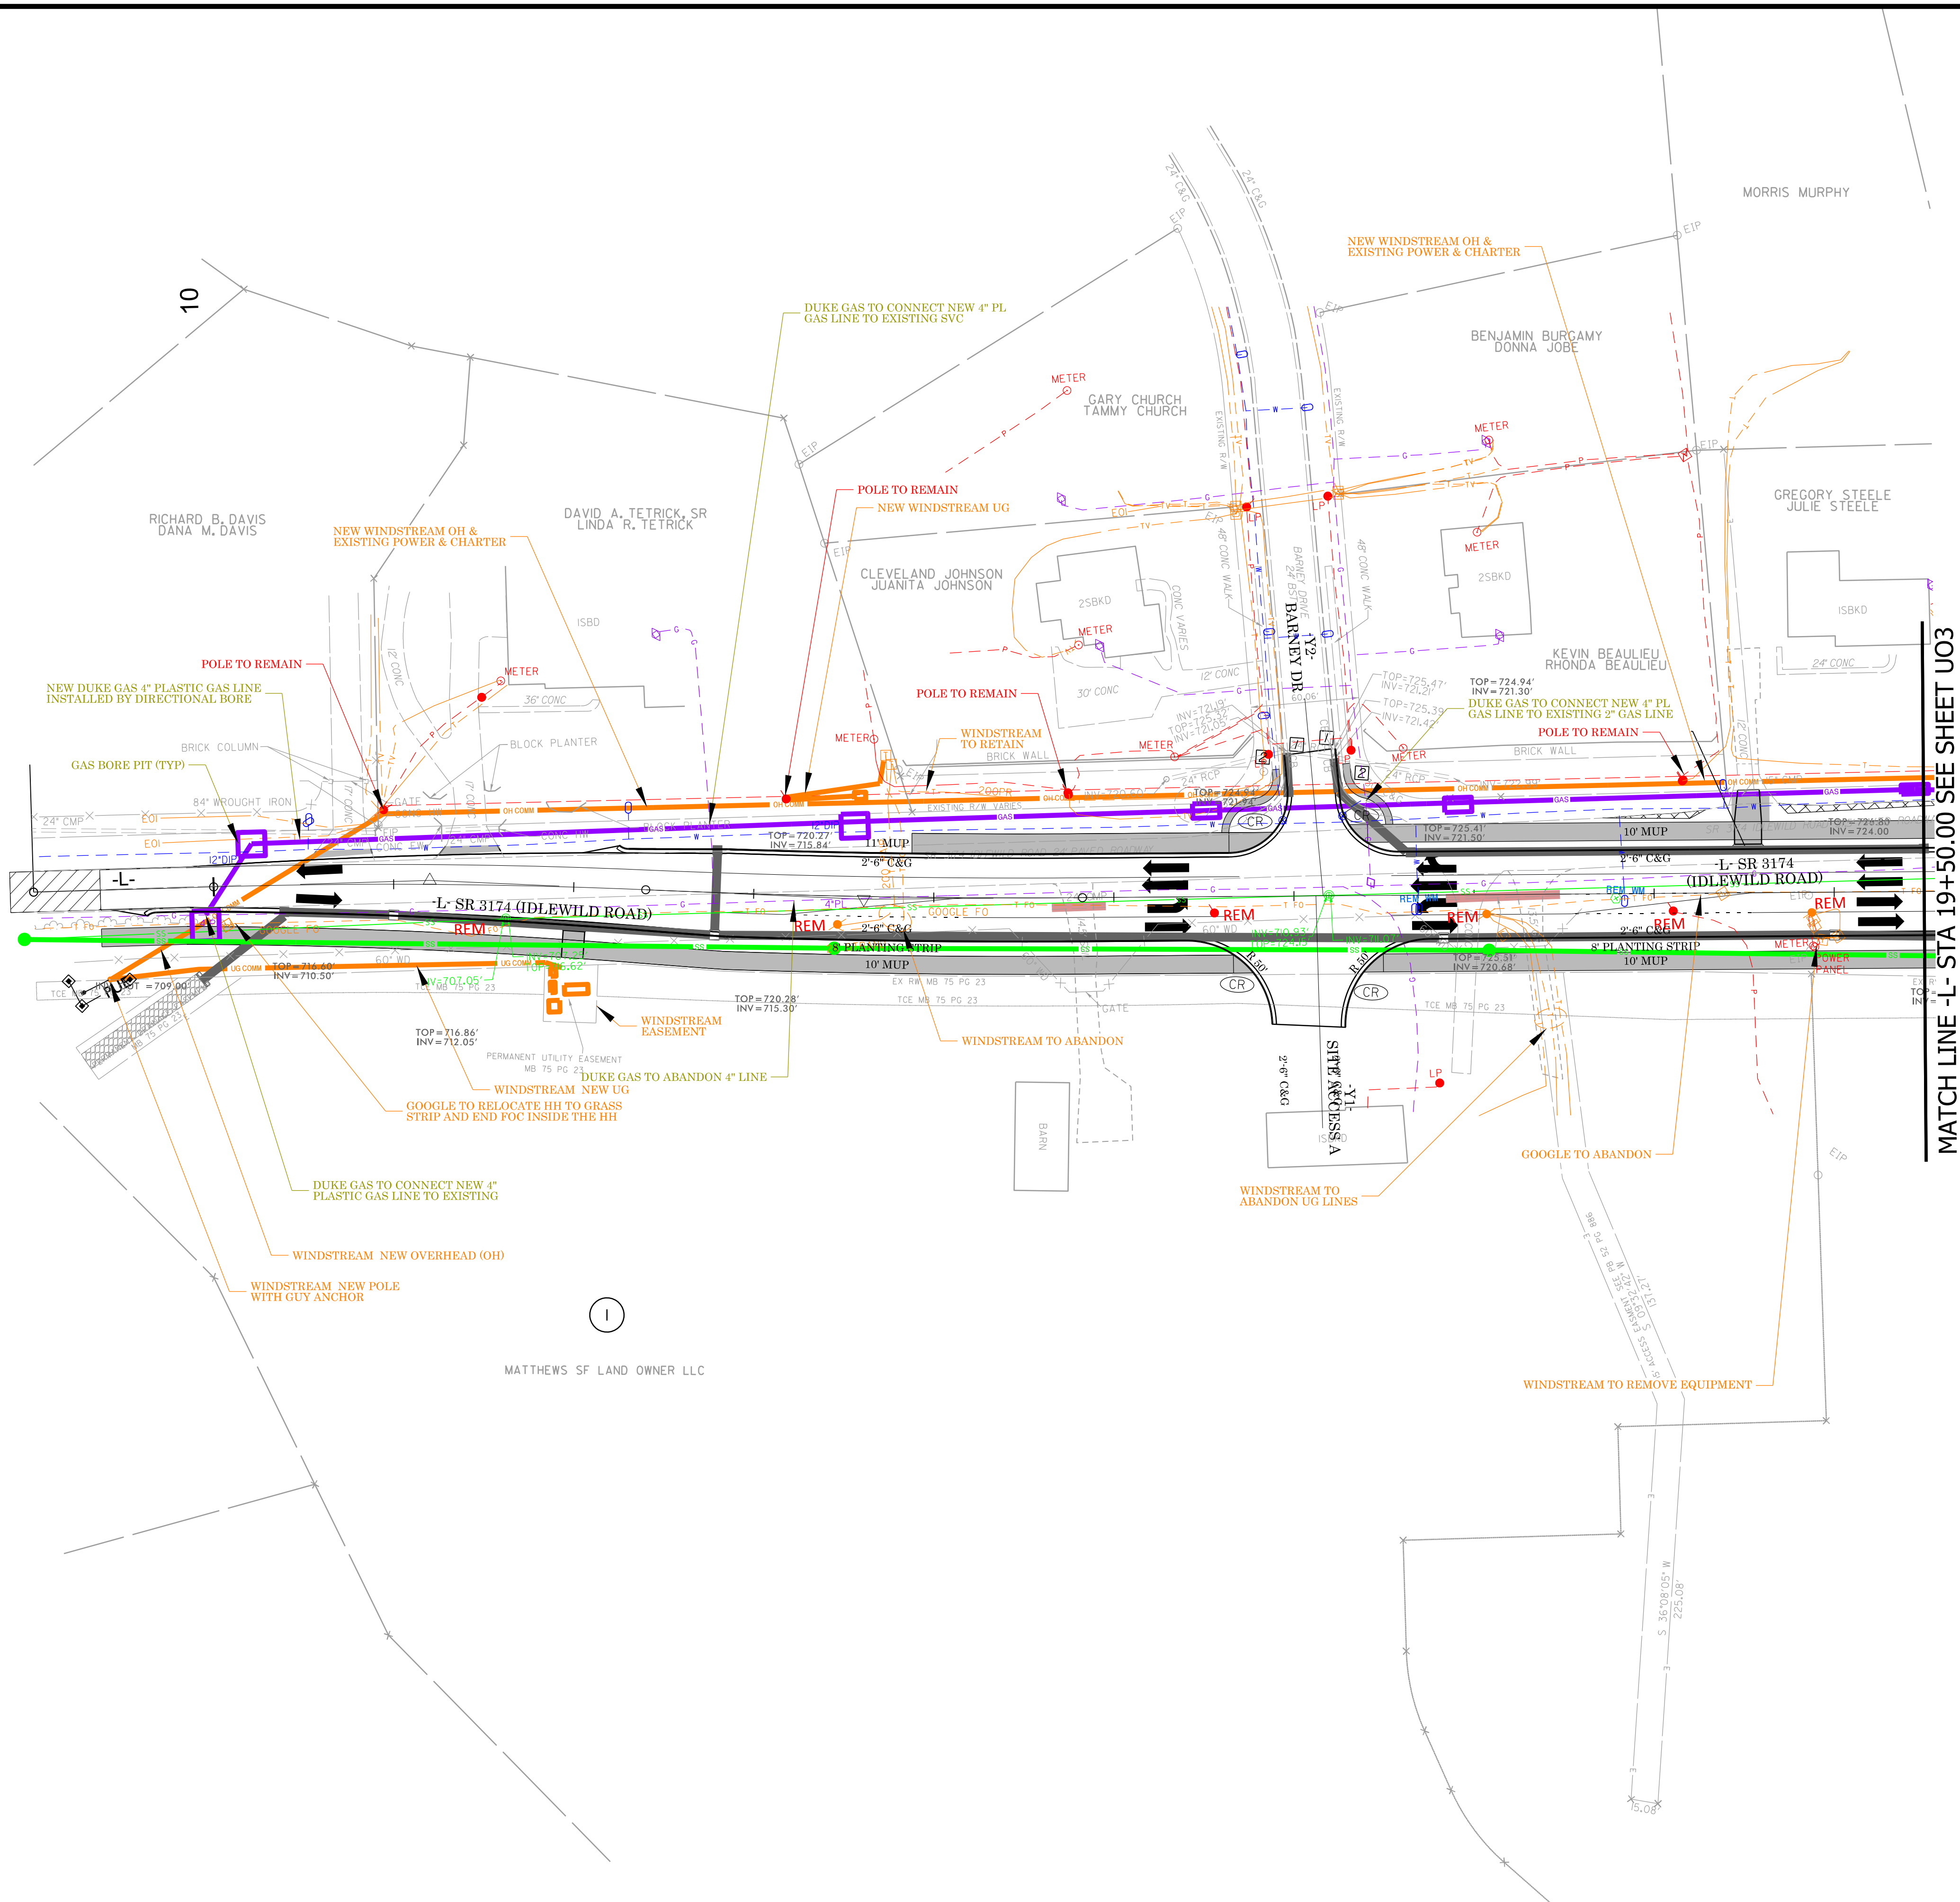

MATCH LINE -L- STA 19+50.00 SEE SHEET U03

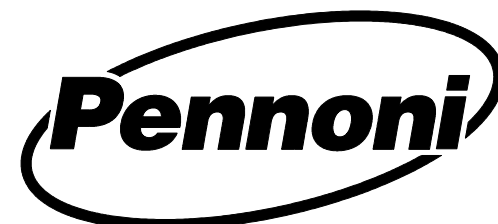



PENNONI ASSOCIATES INC.
5430 WADE PARK BLVD., SUITE 106,
RALEIGH, NC 27607 PHONE: 919.929.1173
FAX: 919.493.6548 NC LICENSE #F-1267

U-4913A

U03


ALL PROPOSED UTILITY
WORK SHOWN ON THIS
SHEET WILL BE DONE
BY OTHERS. NO PAYMENT
WILL BE MADE TO THE
CONTRACTOR FOR
UTILITY WORK SHOWN ON
THIS SHEET.

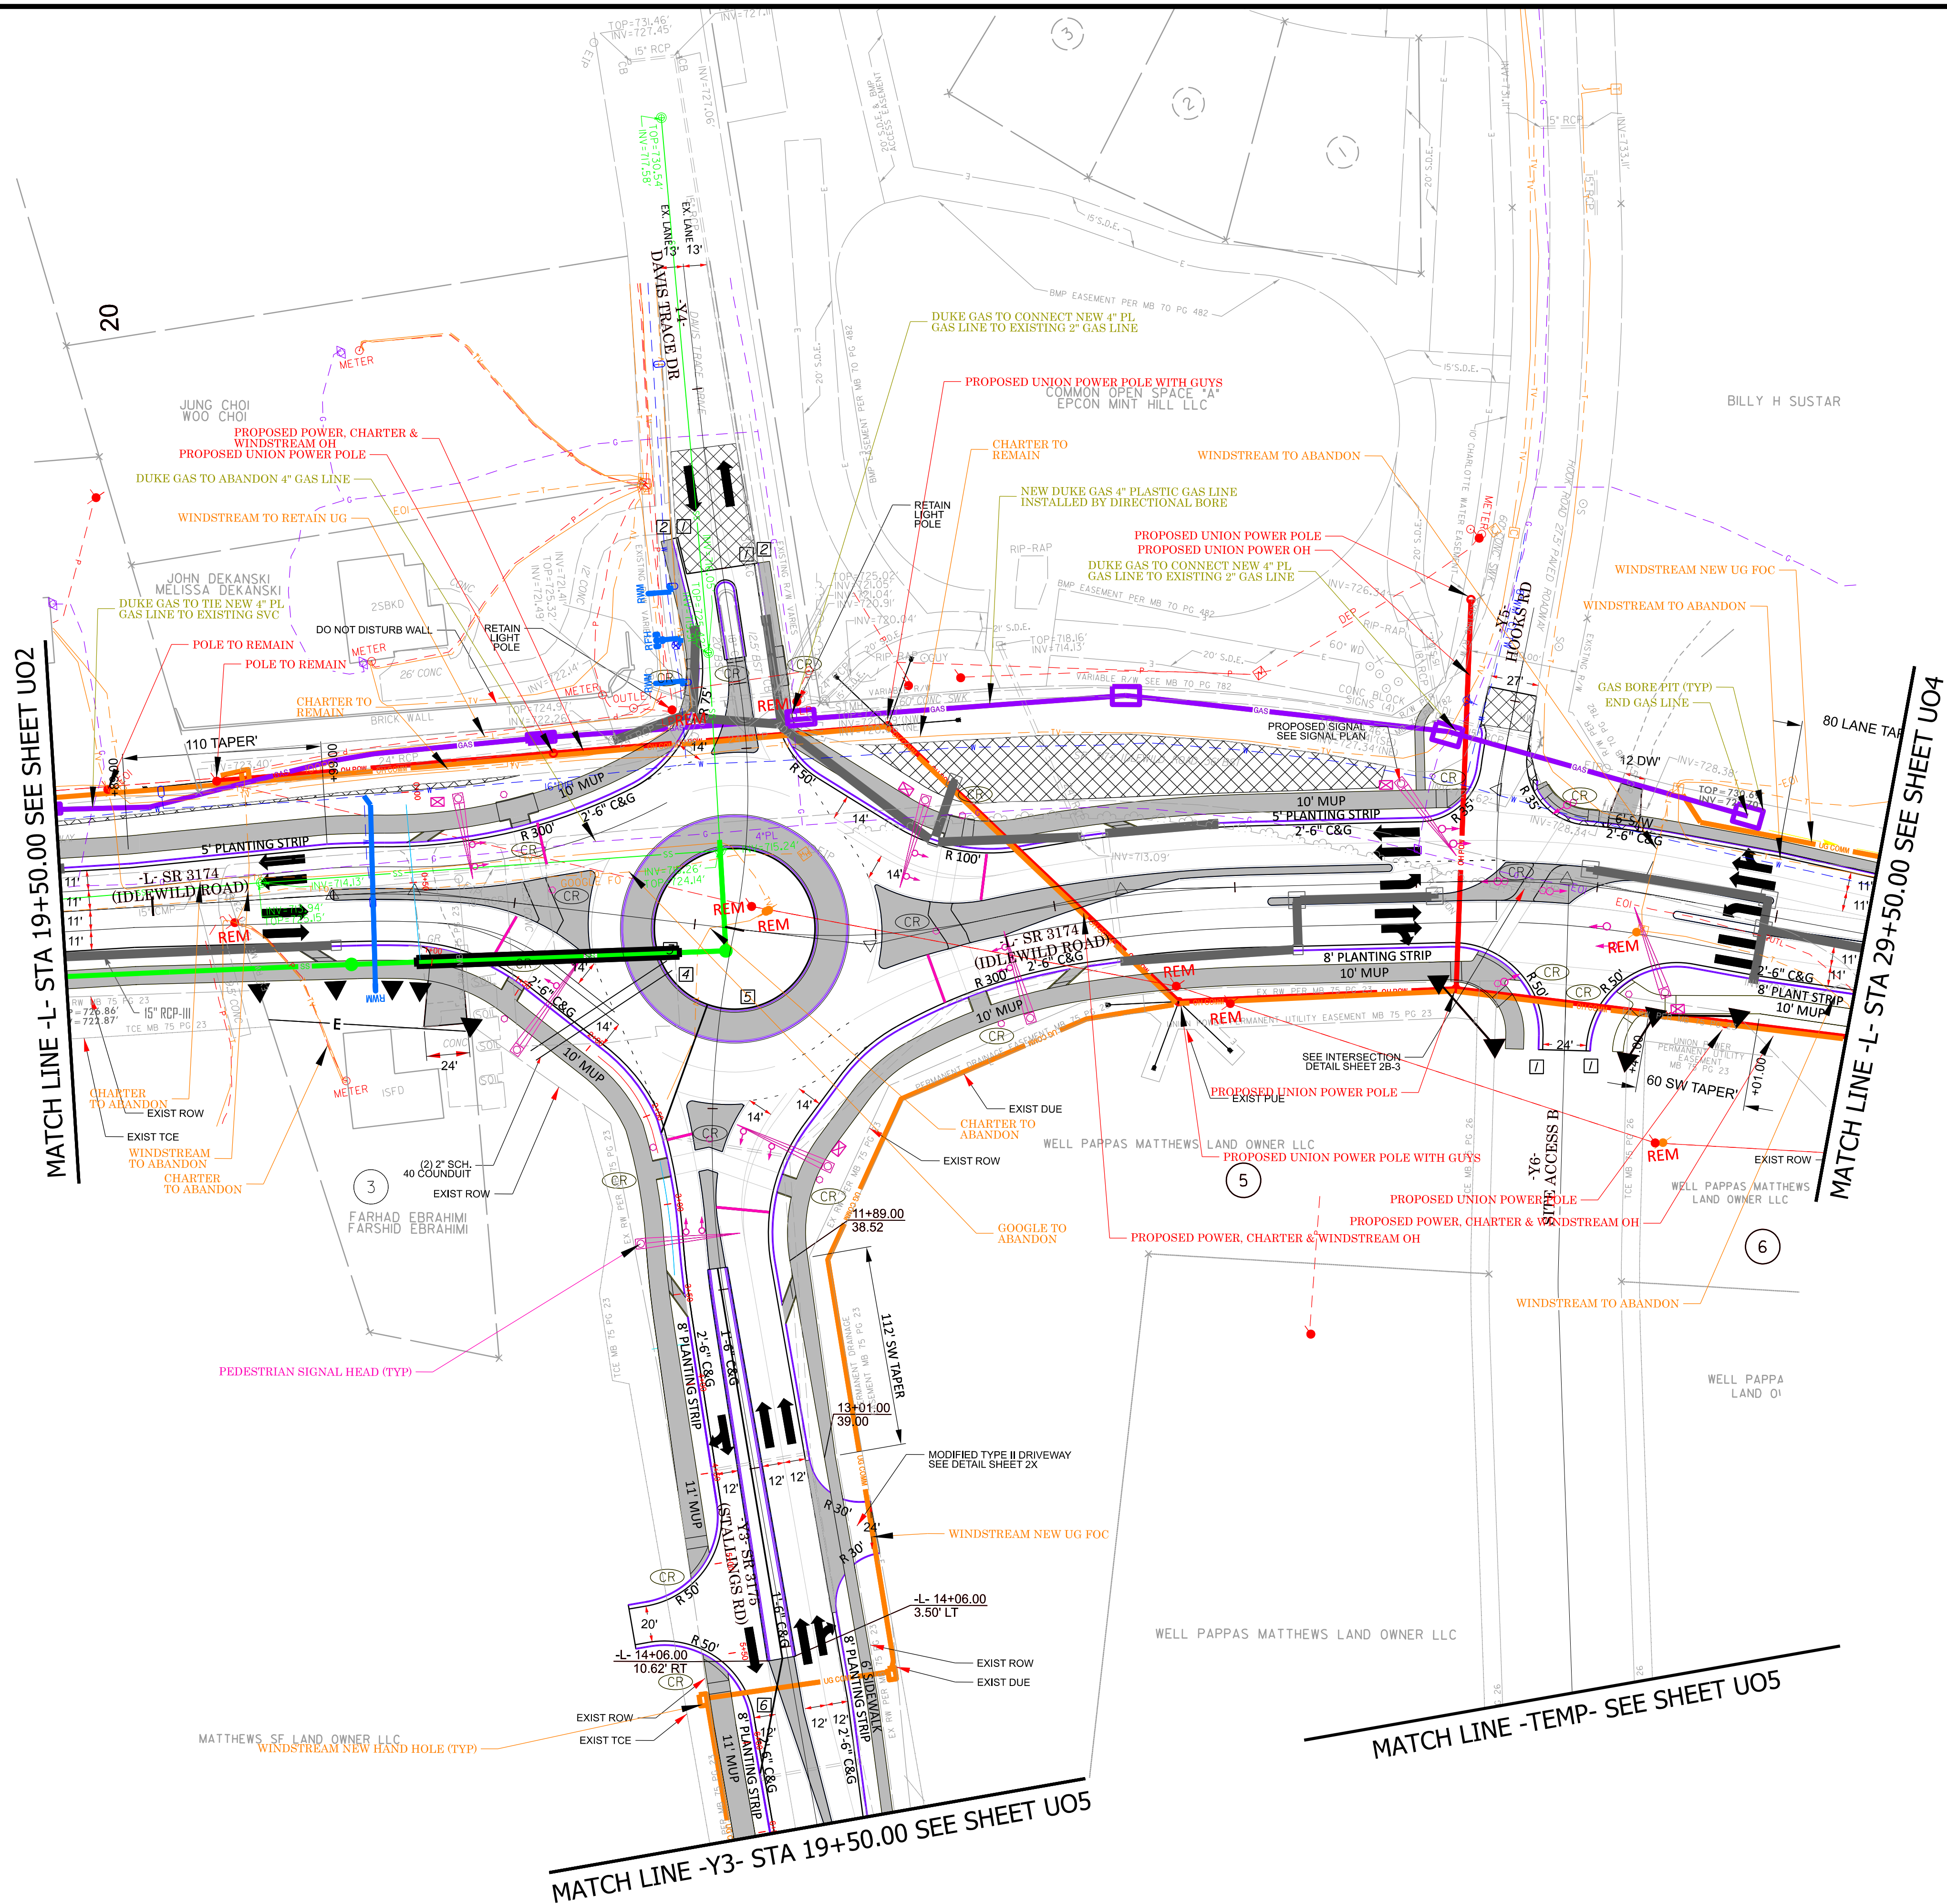

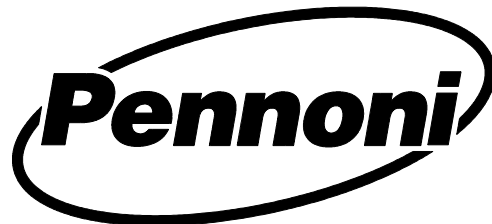


PENNONI ASSOCIATES INC.
5430 WADE PARK BLVD., SUITE 106,
RALEIGH, NC 27607 PHONE: 919.929.1173
FAX: 919.493.6548 NC LICENSE #F-1267

ALL PROPOSED UTILITY
WORK SHOWN ON THIS
SHEET WILL BE DONE
BY OTHERS. NO PAYMENT
WILL BE MADE TO THE
CONTRACTOR FOR
UTILITY WORK SHOWN ON
THIS SHEET.

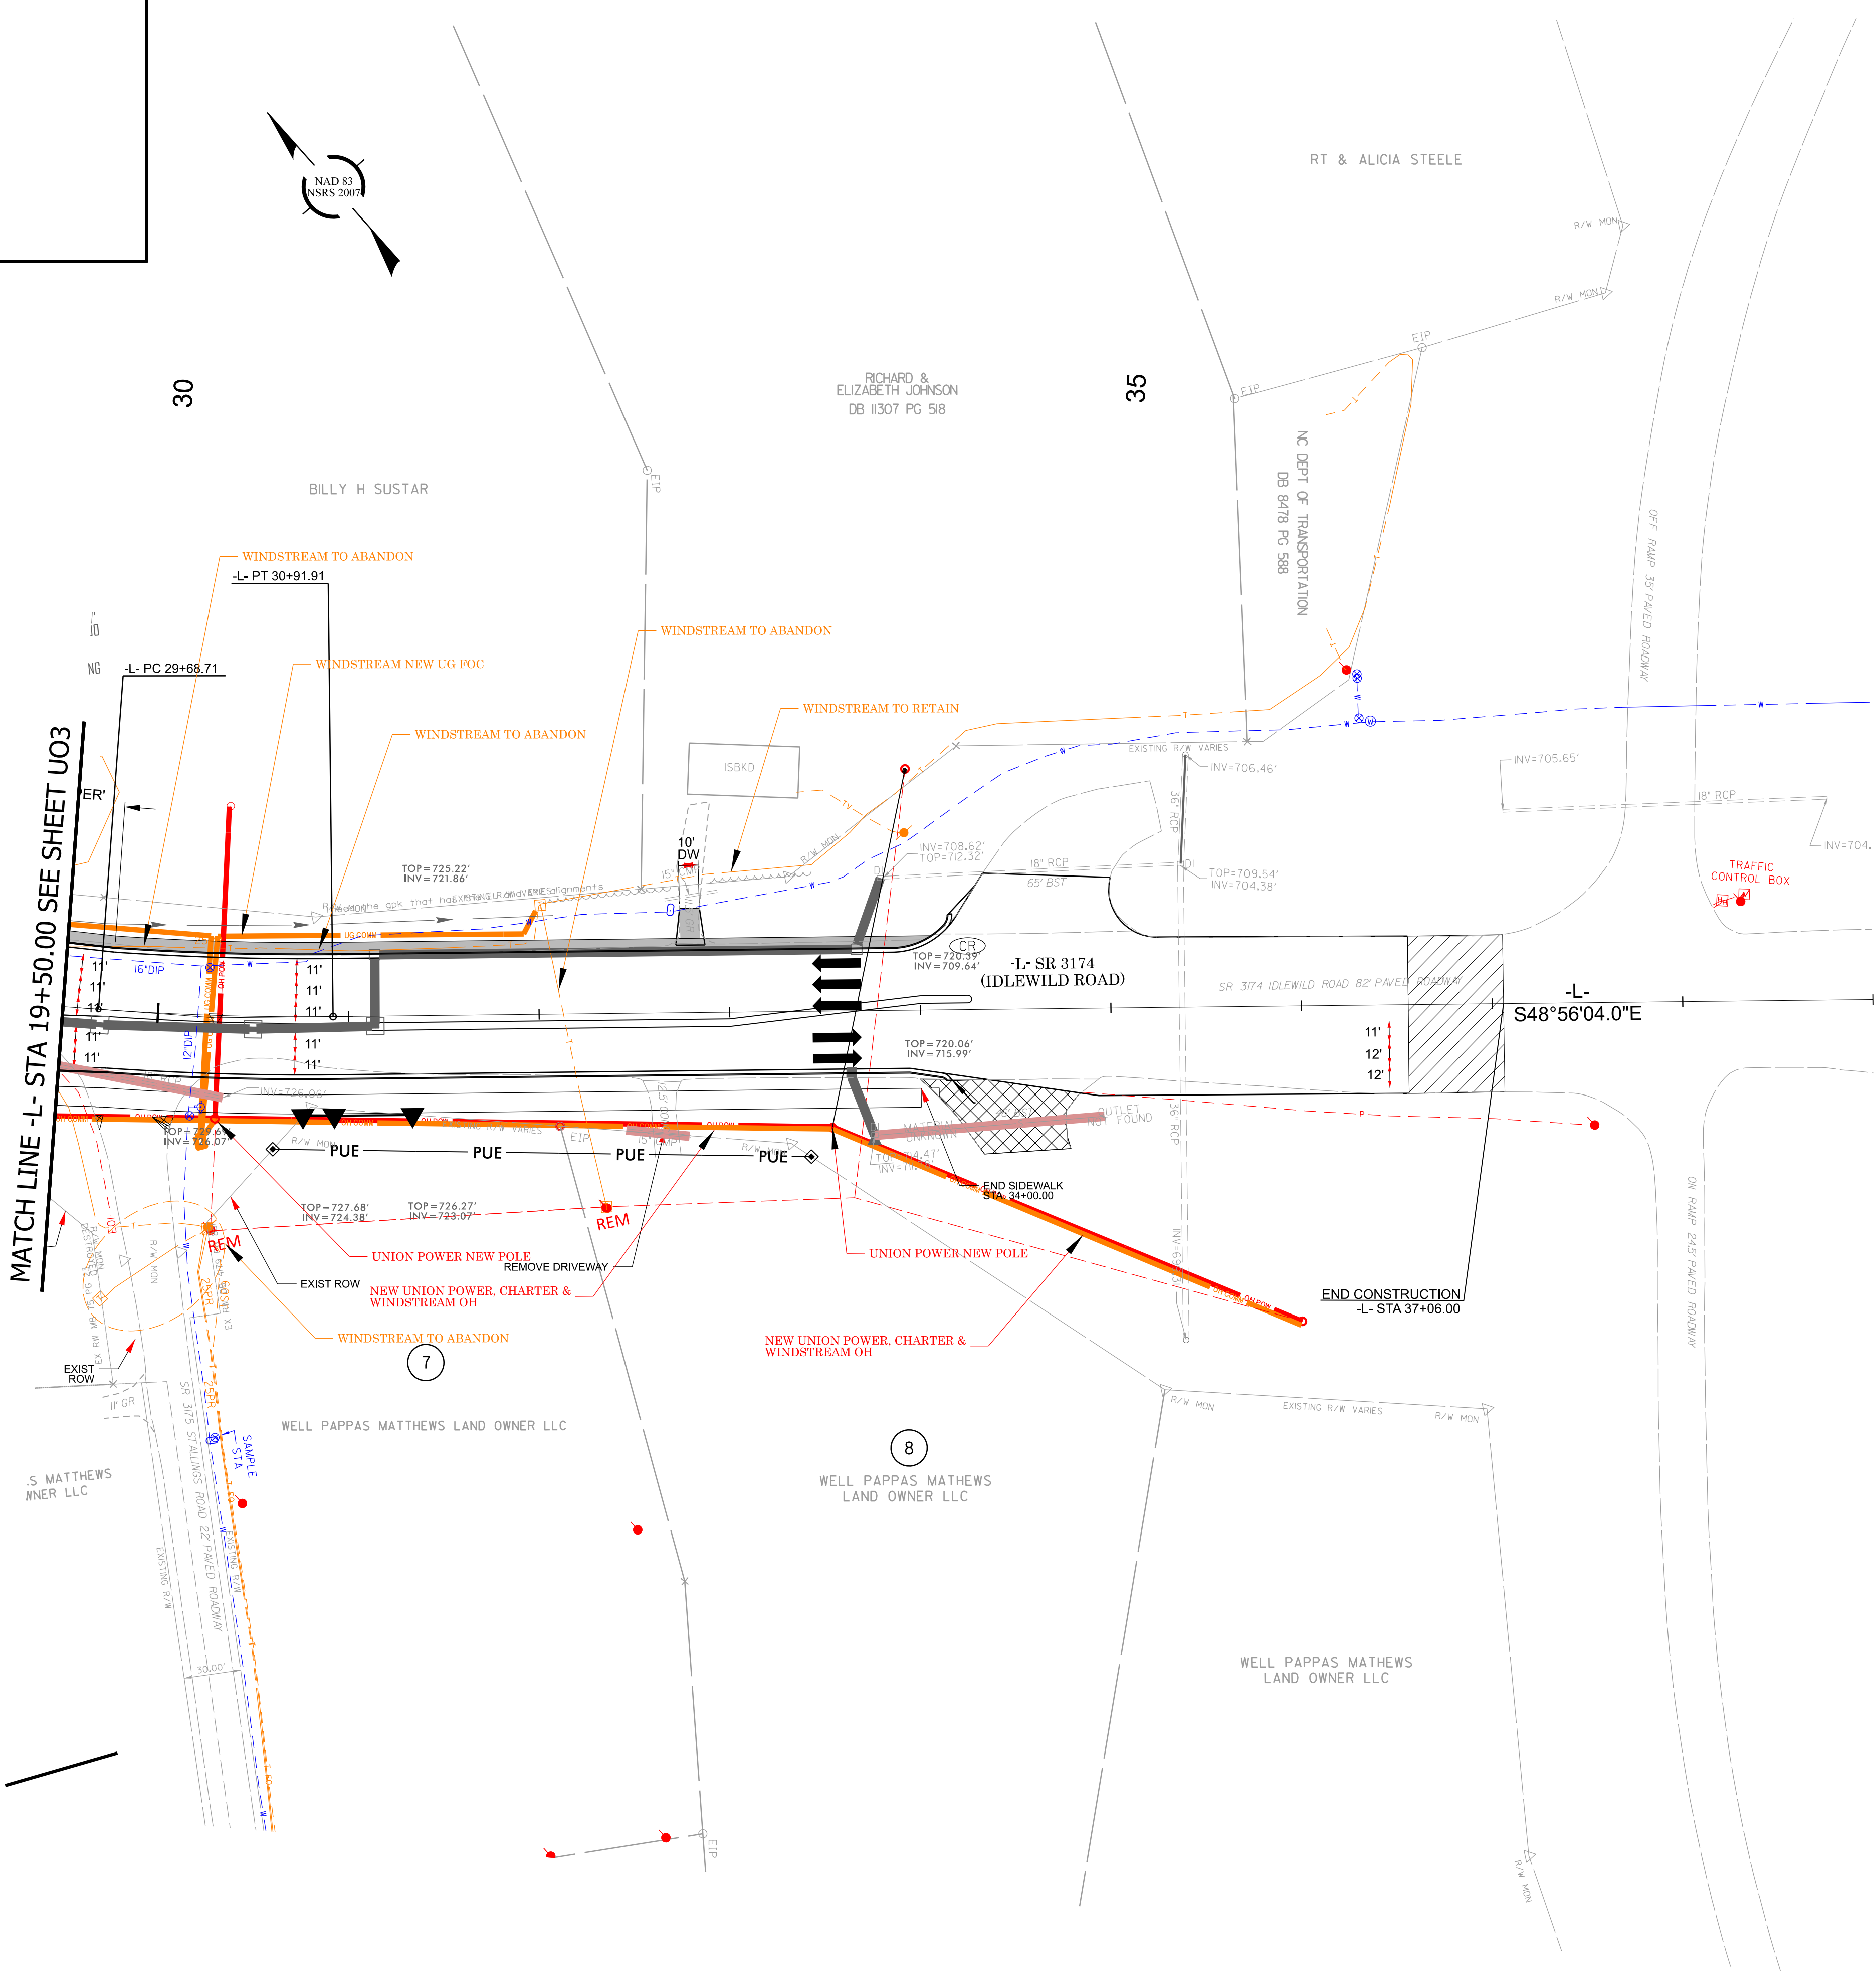


5/26/20

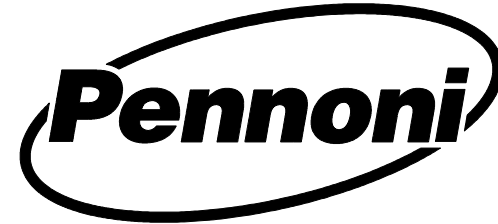


PENNONI ASSOCIATES INC.
5430 WADE PARK BLVD., SUITE 106,
RALEIGH, NC 27607 PHONE: 919.929.1173
FAX: 919.493.6548 NC LICENSE #F-1267

U-4913A
U05

ALL PROPOSED UTILITY
WORK SHOWN ON THIS
SHEET WILL BE DONE
BY OTHERS. NO PAYMENT
WILL BE MADE TO THE
CONTRACTOR FOR
UTILITY WORK SHOWN ON
THIS SHEET.

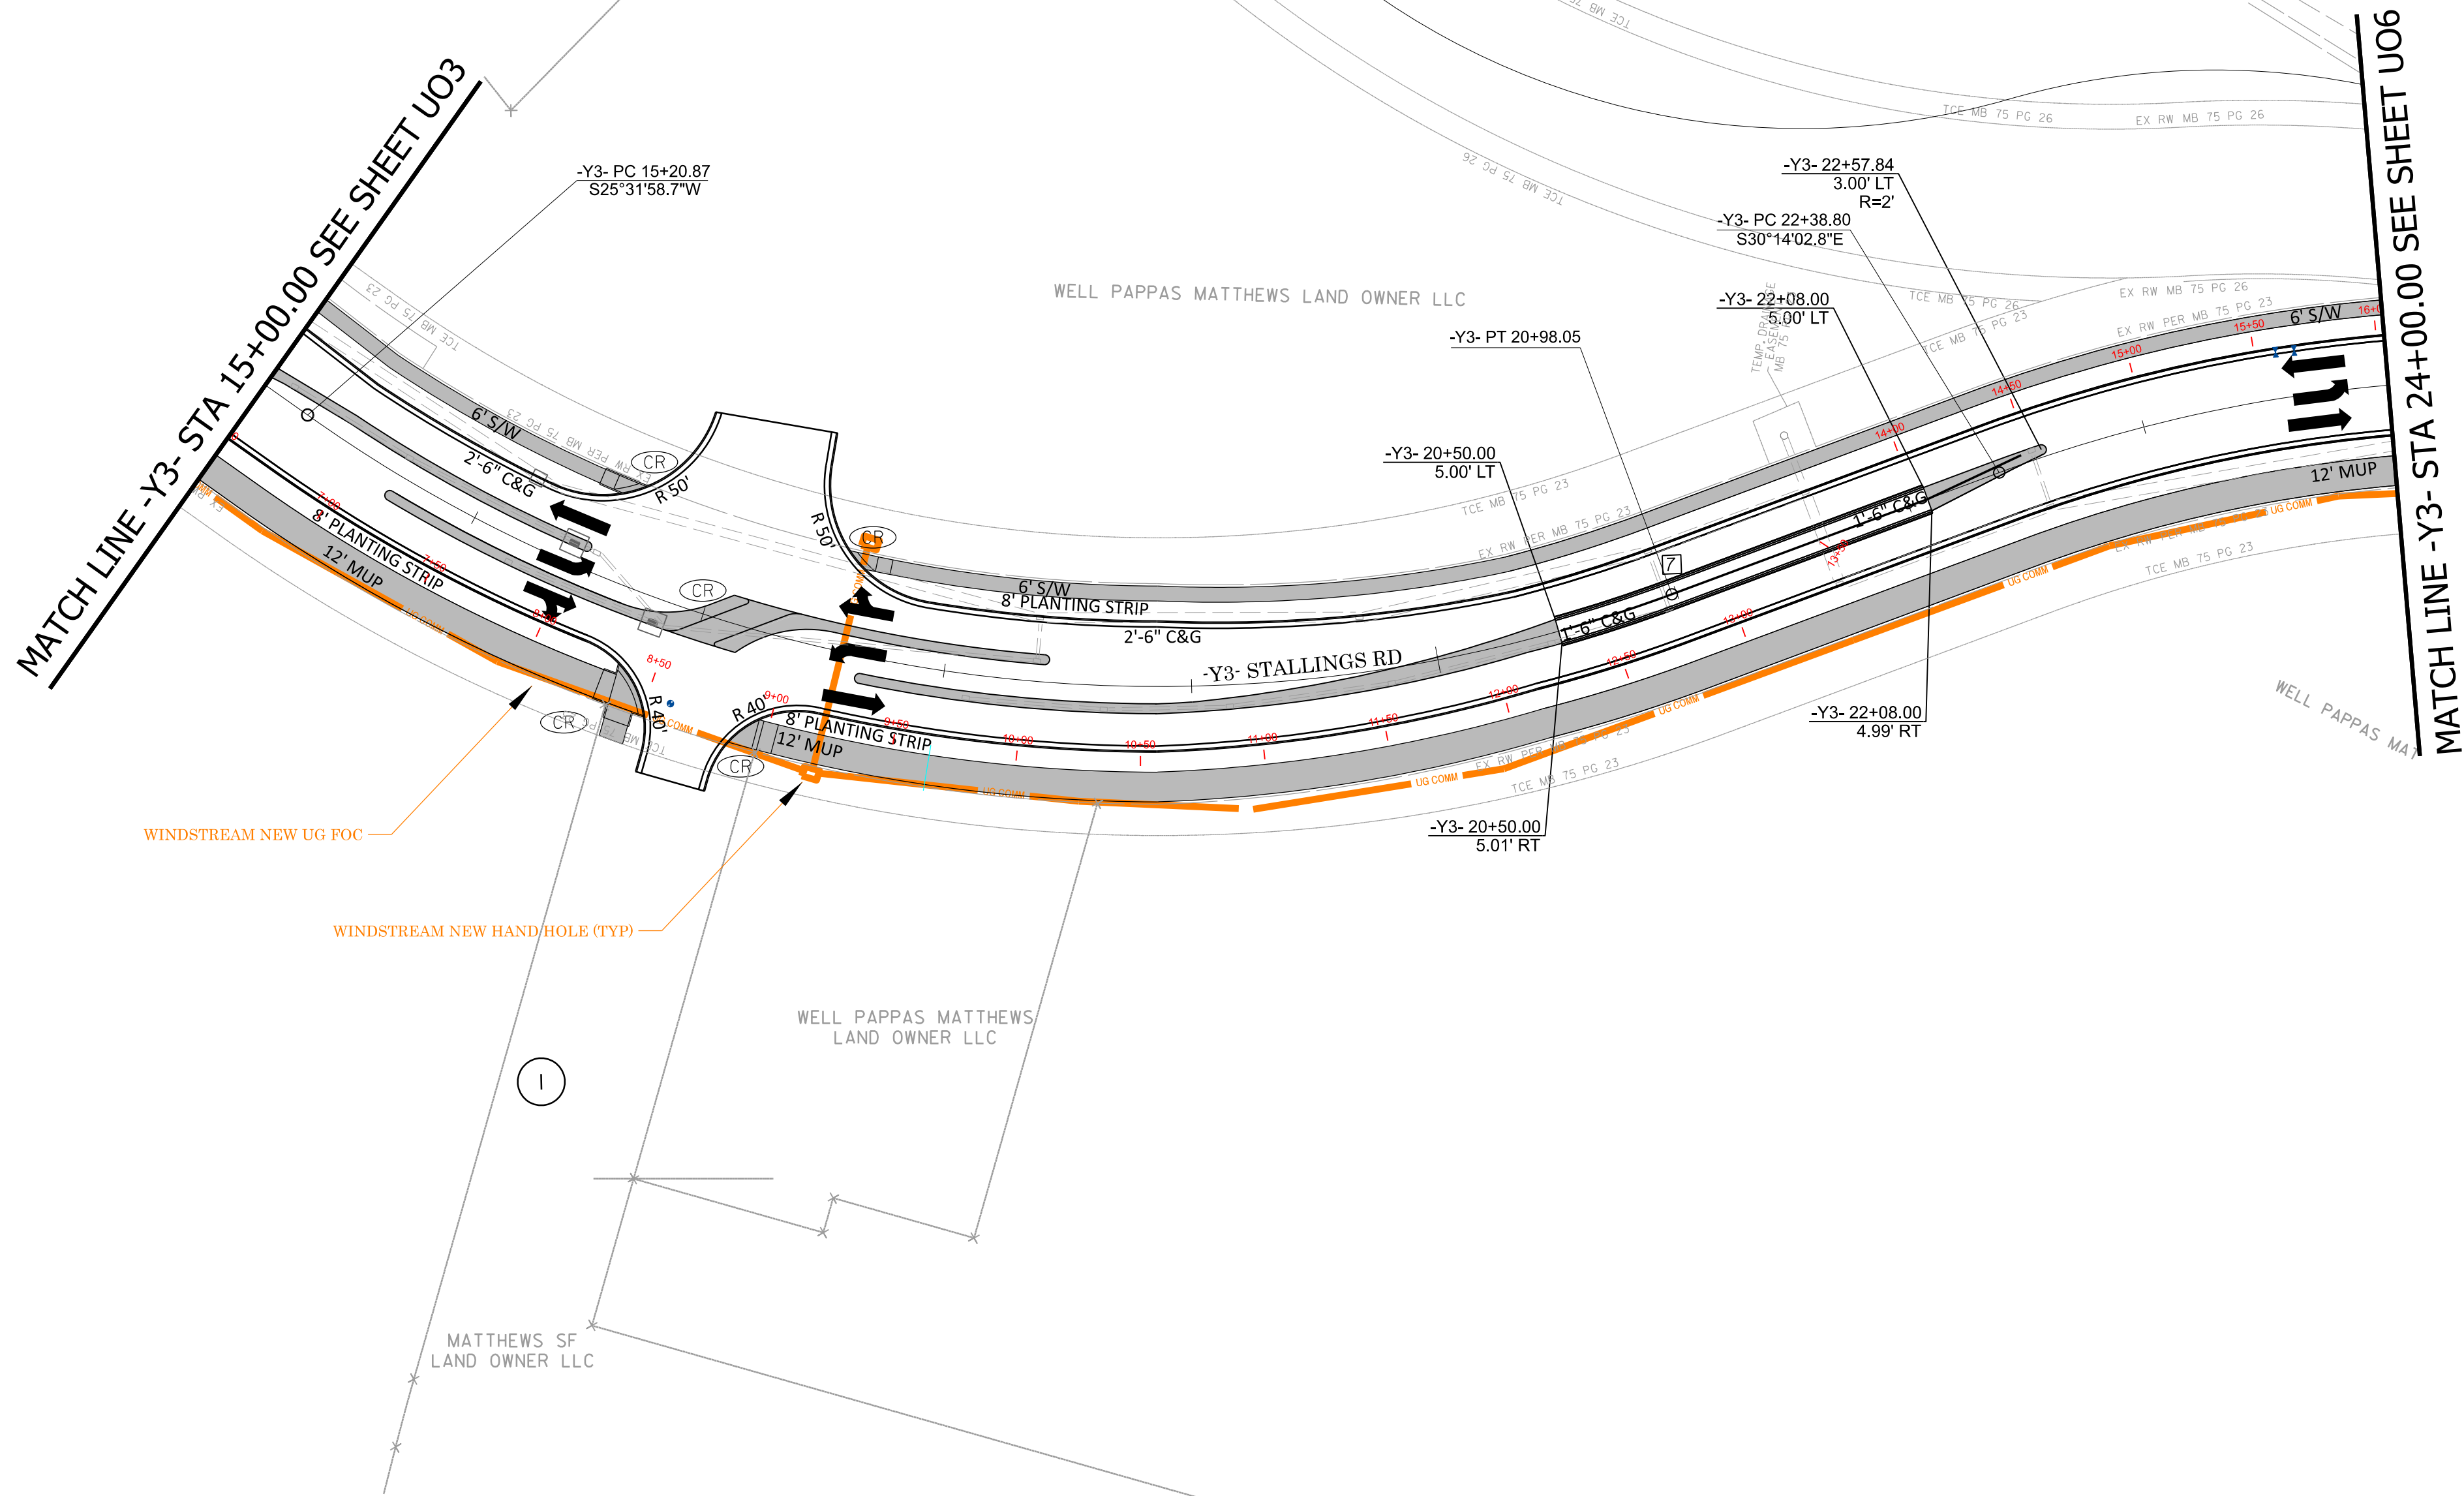

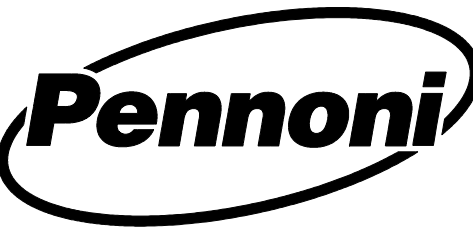

PENNONI ASSOCIATES INC.
5430 WADE PARK BLVD., SUITE 106,
RALEIGH, NC 27607 PHONE: 919.929.1173
FAX: 919.493.6548 NC LICENSE #F-1267

ALL PROPOSED UTILITY
WORK SHOWN ON THIS
SHEET WILL BE DONE
BY OTHERS. NO PAYMENT
WILL BE MADE TO THE
CONTRACTOR FOR
UTILITY WORK SHOWN ON
THIS SHEET.

