




BEGIN TIP PROJECT BR-0090
-L- STA 12+15.00

END TIP PROJECT BR-0090
-L- POT STA 20+95.00

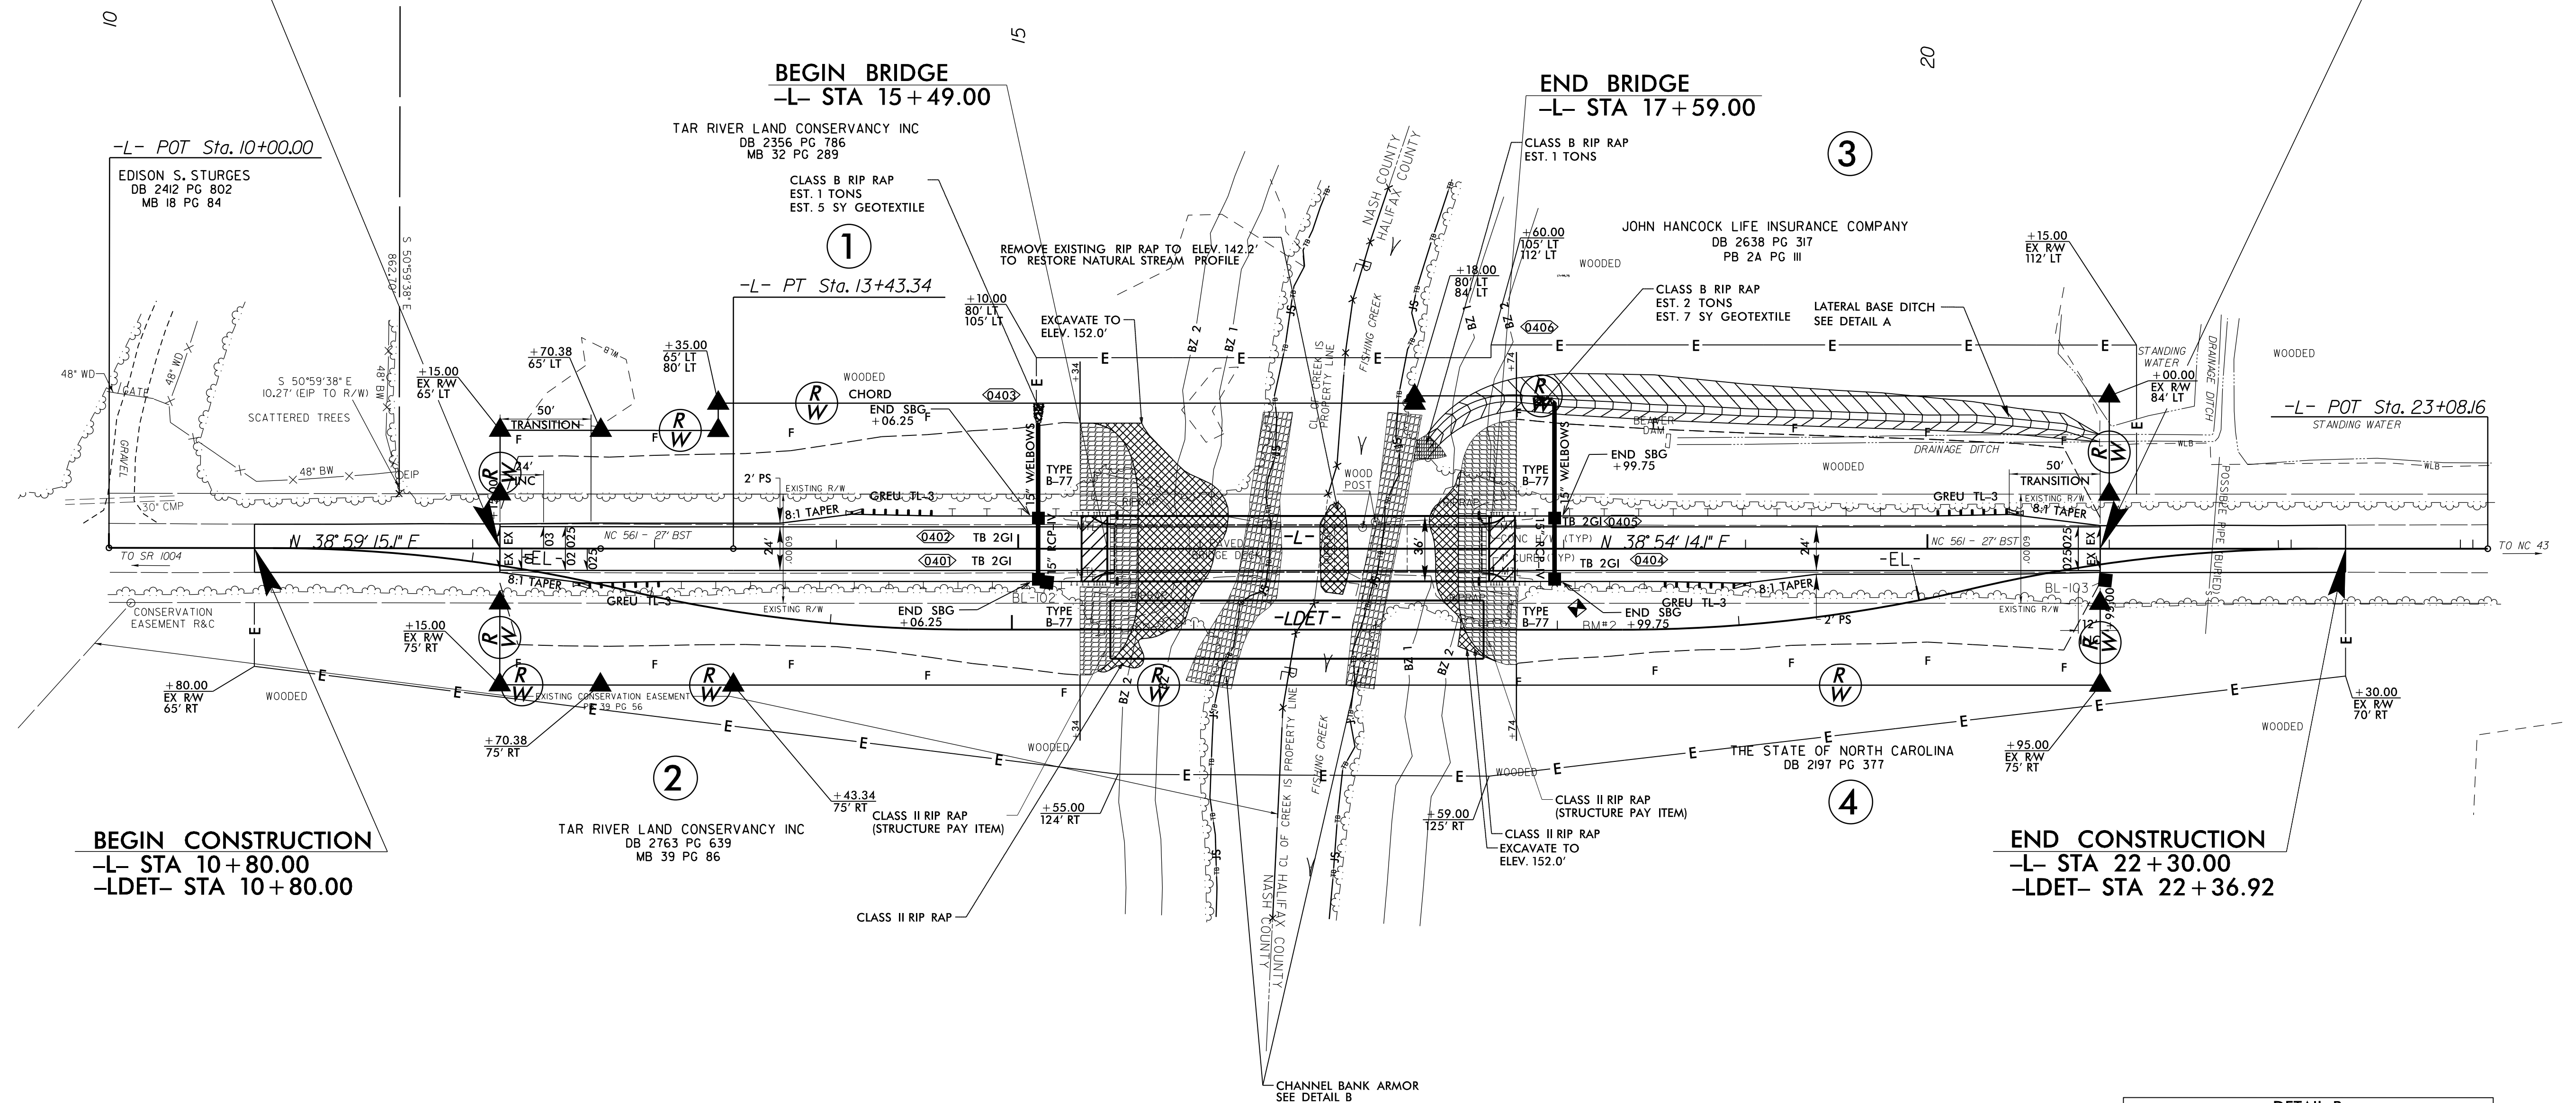

-L-

PI Sta 13+06.86
 $\Delta = 0^\circ 05' 01.0''$ (LT)
 $D = 0^\circ 06' 52.5''$
 $L = 72.96'$
 $T = 36.48'$
 $R = 50,000.00'$
 $SE = NC$

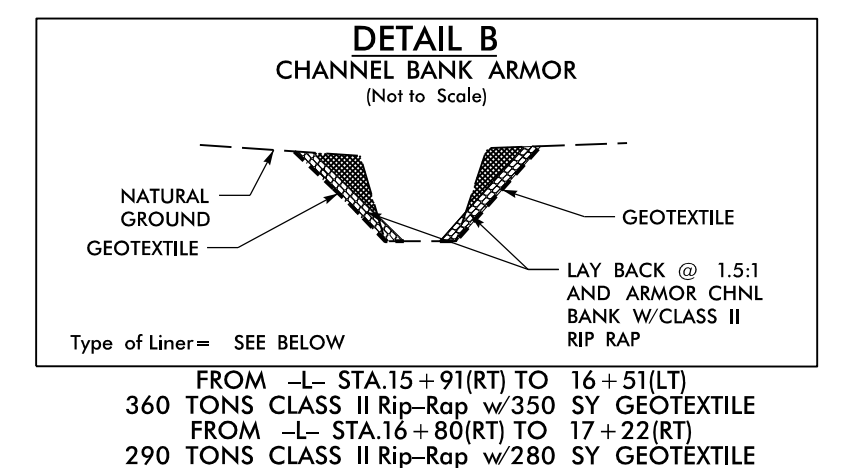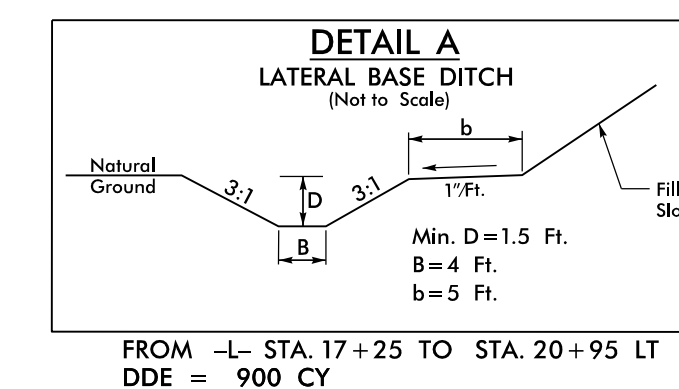

NOTE:
FOR -L- PROFILE, SEE SHEET 5
FOR STRUCTURE PLANS, SEE SHEETS S-1 THROUGH S-35

5/14/99

23-MAY-2025 10:08
R:\Roadway\Proj\BR090-Rdy-psh-04.dgn
p1c1bbs