


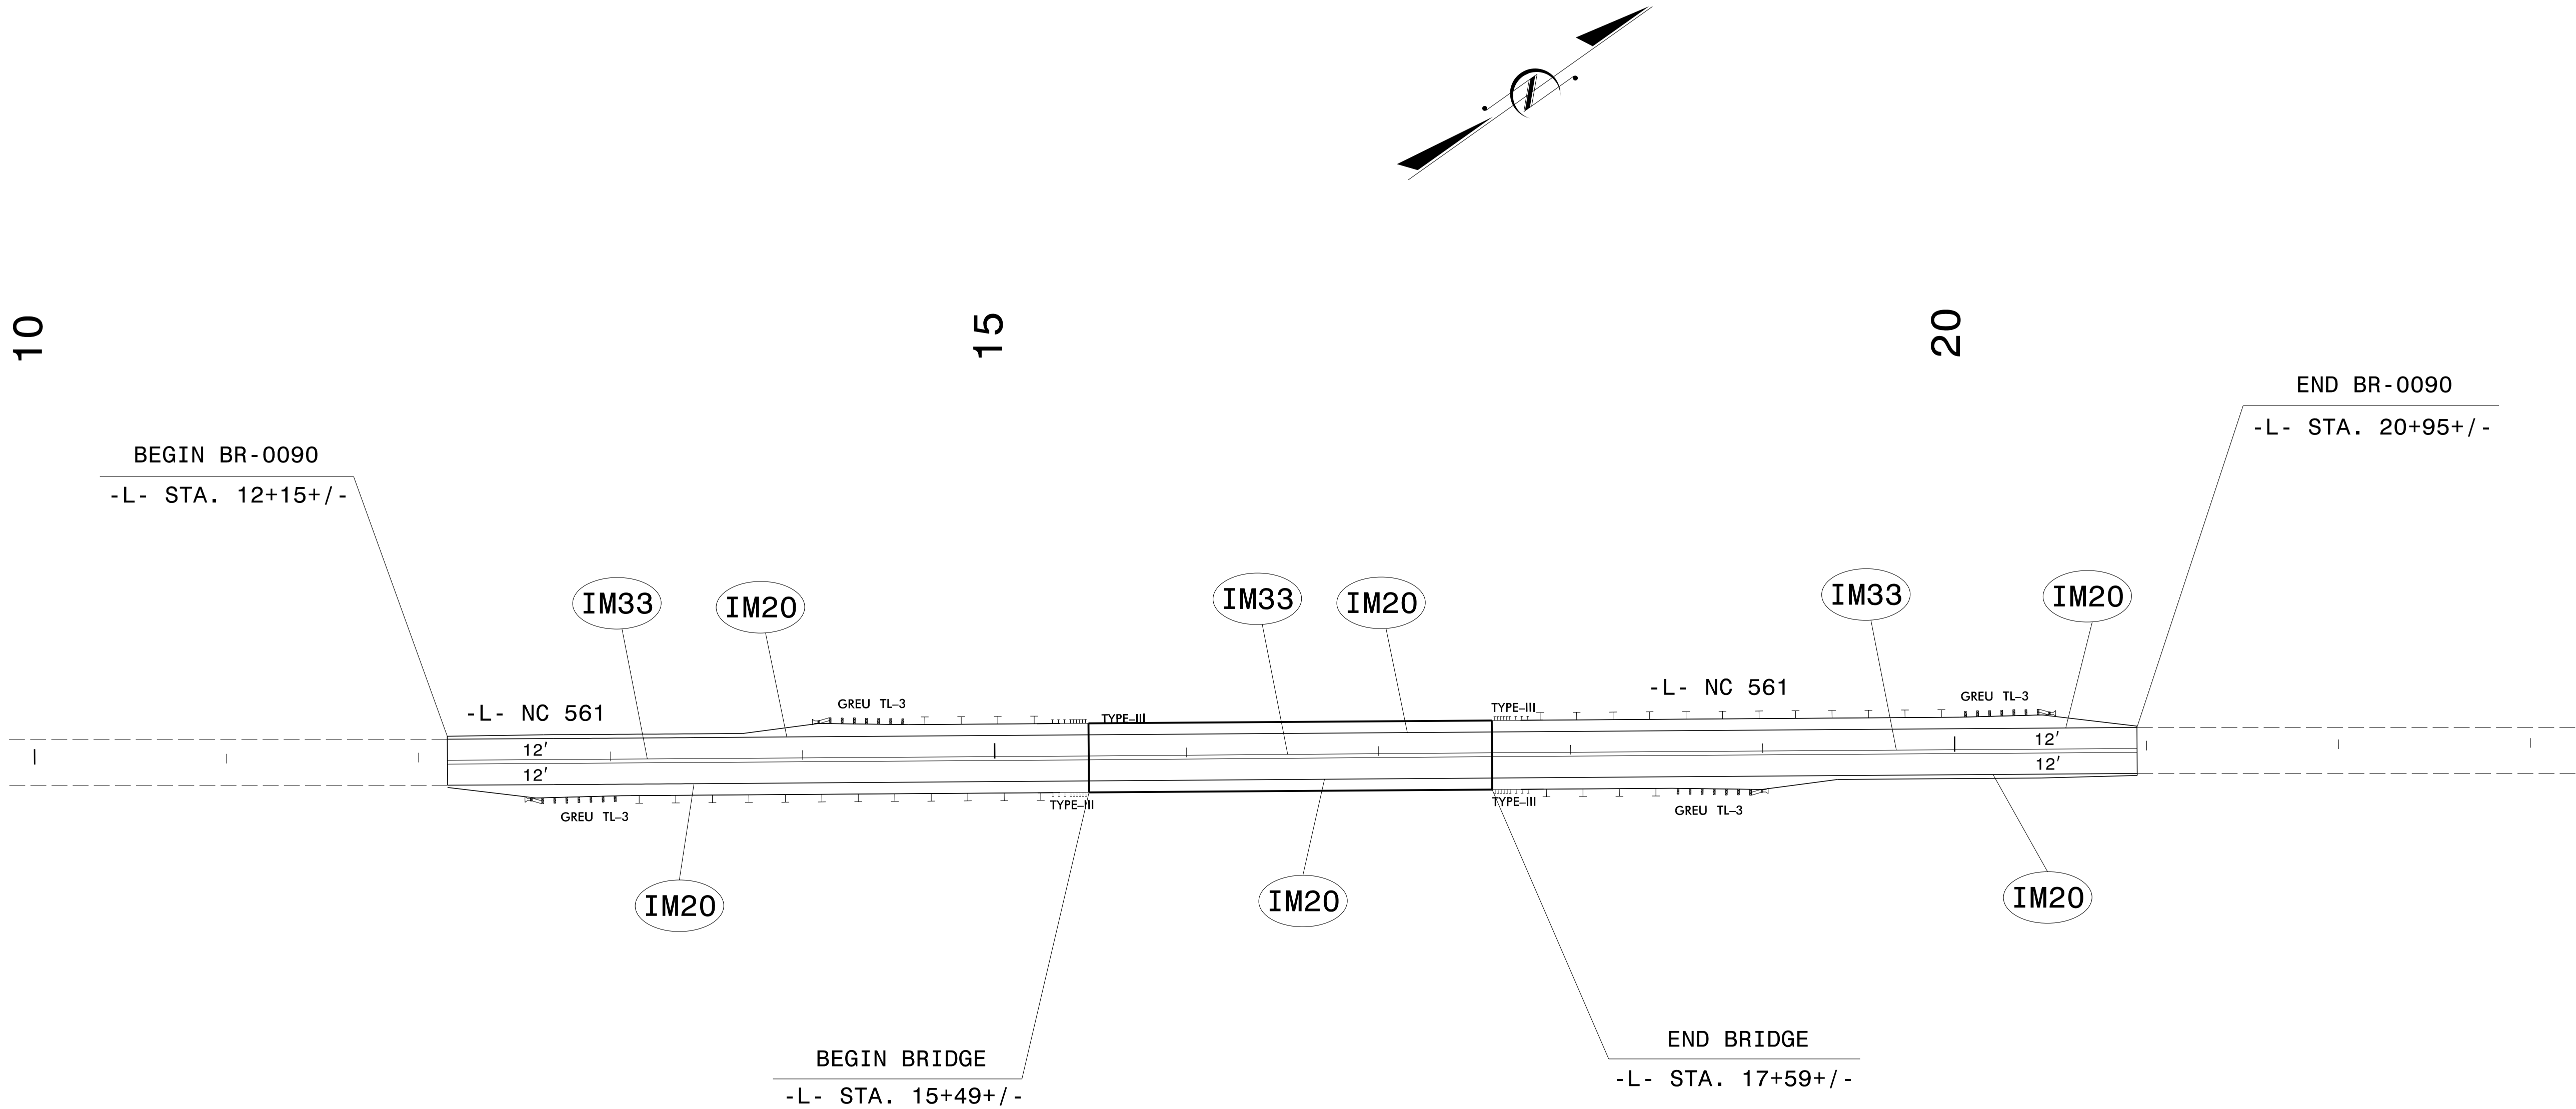

INTEGRATED MULTIPOLYMER

IM20 - WHITE EDGELINE (6", 90 MIL)

IM33 - YELLOW DOUBLE CENTER (6", 90 MIL)