


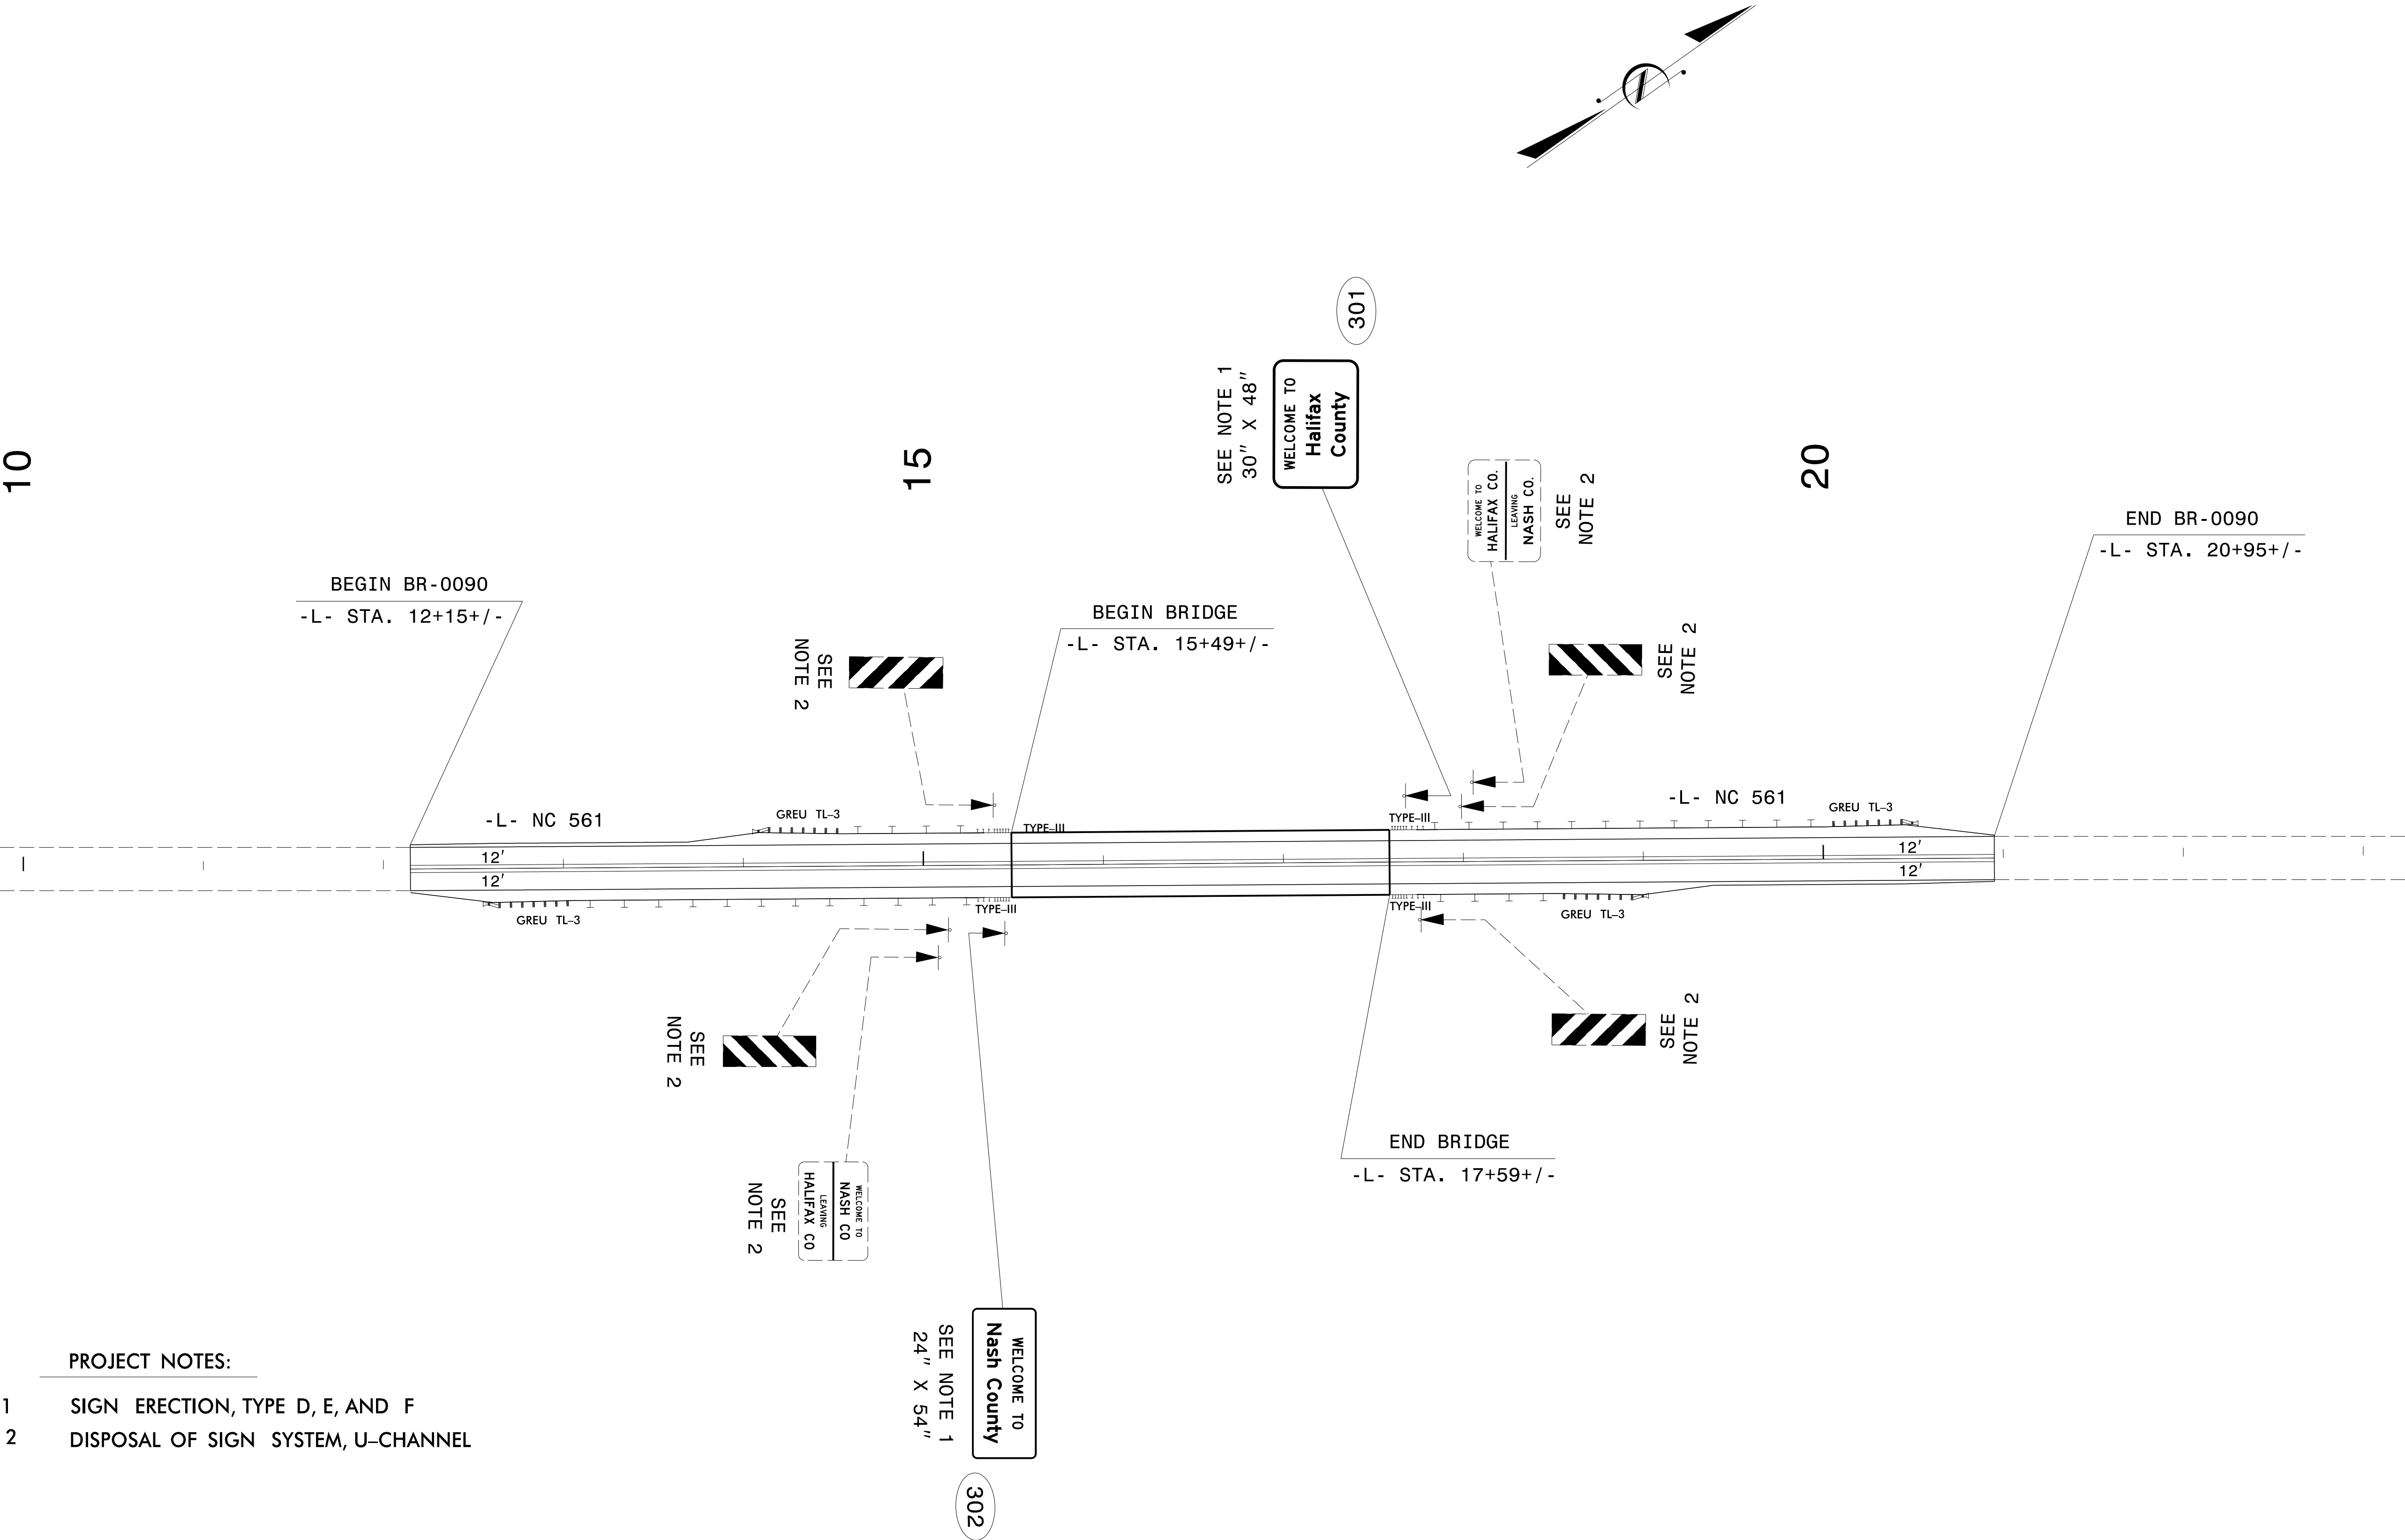

PROJECT NOTES:

- 1 SIGN ERECTION, TYPE D, E, AND F
- 2 DISPOSAL OF SIGN SYSTEM, U-CHANNEL

BR-0090

SIGN3

NORTH CAROLINA
DEPARTMENT OF TRANSPORTATION

Designed by:
APPROVED:David M. Easton
DDA1CSF24764877

DATE:05/12/2025

SEAL:
NORTH CAROLINA
PROFESSIONAL
SEAL
043780
ENGINEER
DAVID M. EASTON

INCOMPLETE PLANS
DO NOT BE USED FOR CONSTRUCTION

DOCUMENT NOT CONSIDERED FINAL
UNLESS ALL SIGNATURES COMPLETED

STATE OF NORTH CAROLINA
DEPARTMENT OF TRANSPORTATION