



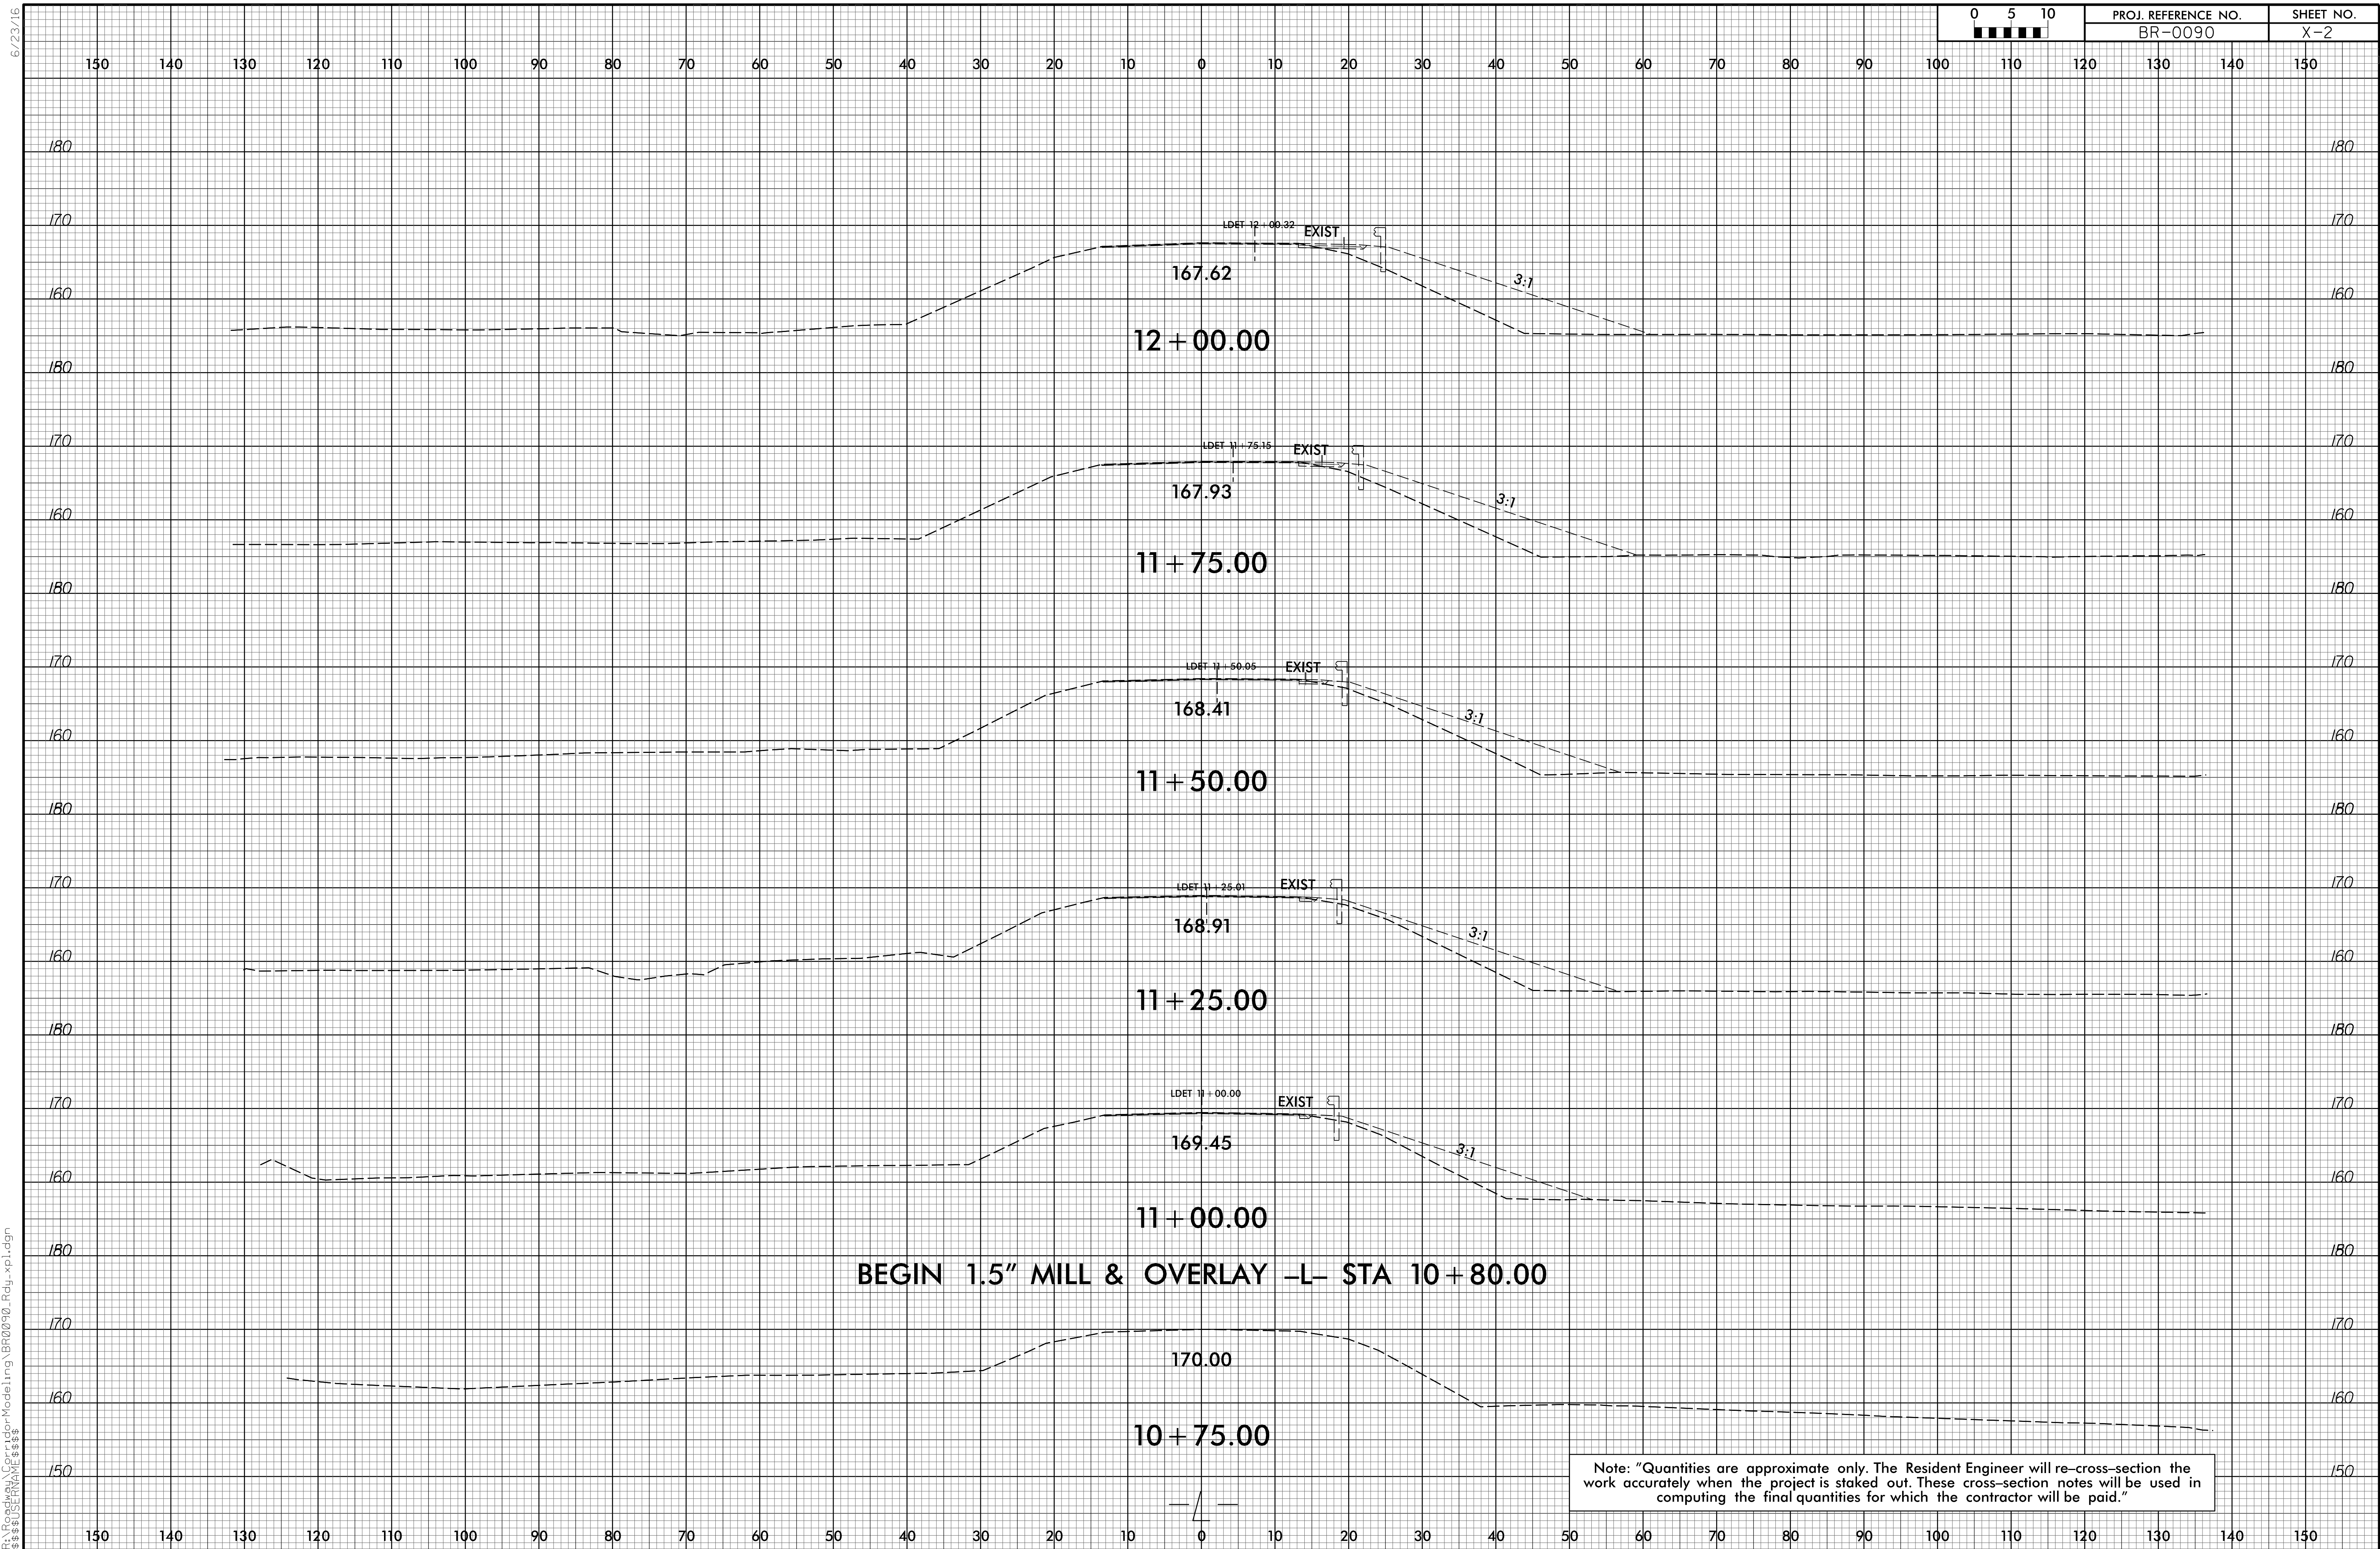

6/23/16


02-MAY-2025 07:44
R:\Roadwork\CorridorModeling\BR0090_Rdy.xpl.dgn
\$\$\$\$\$USERNAME\$\$\$\$\$

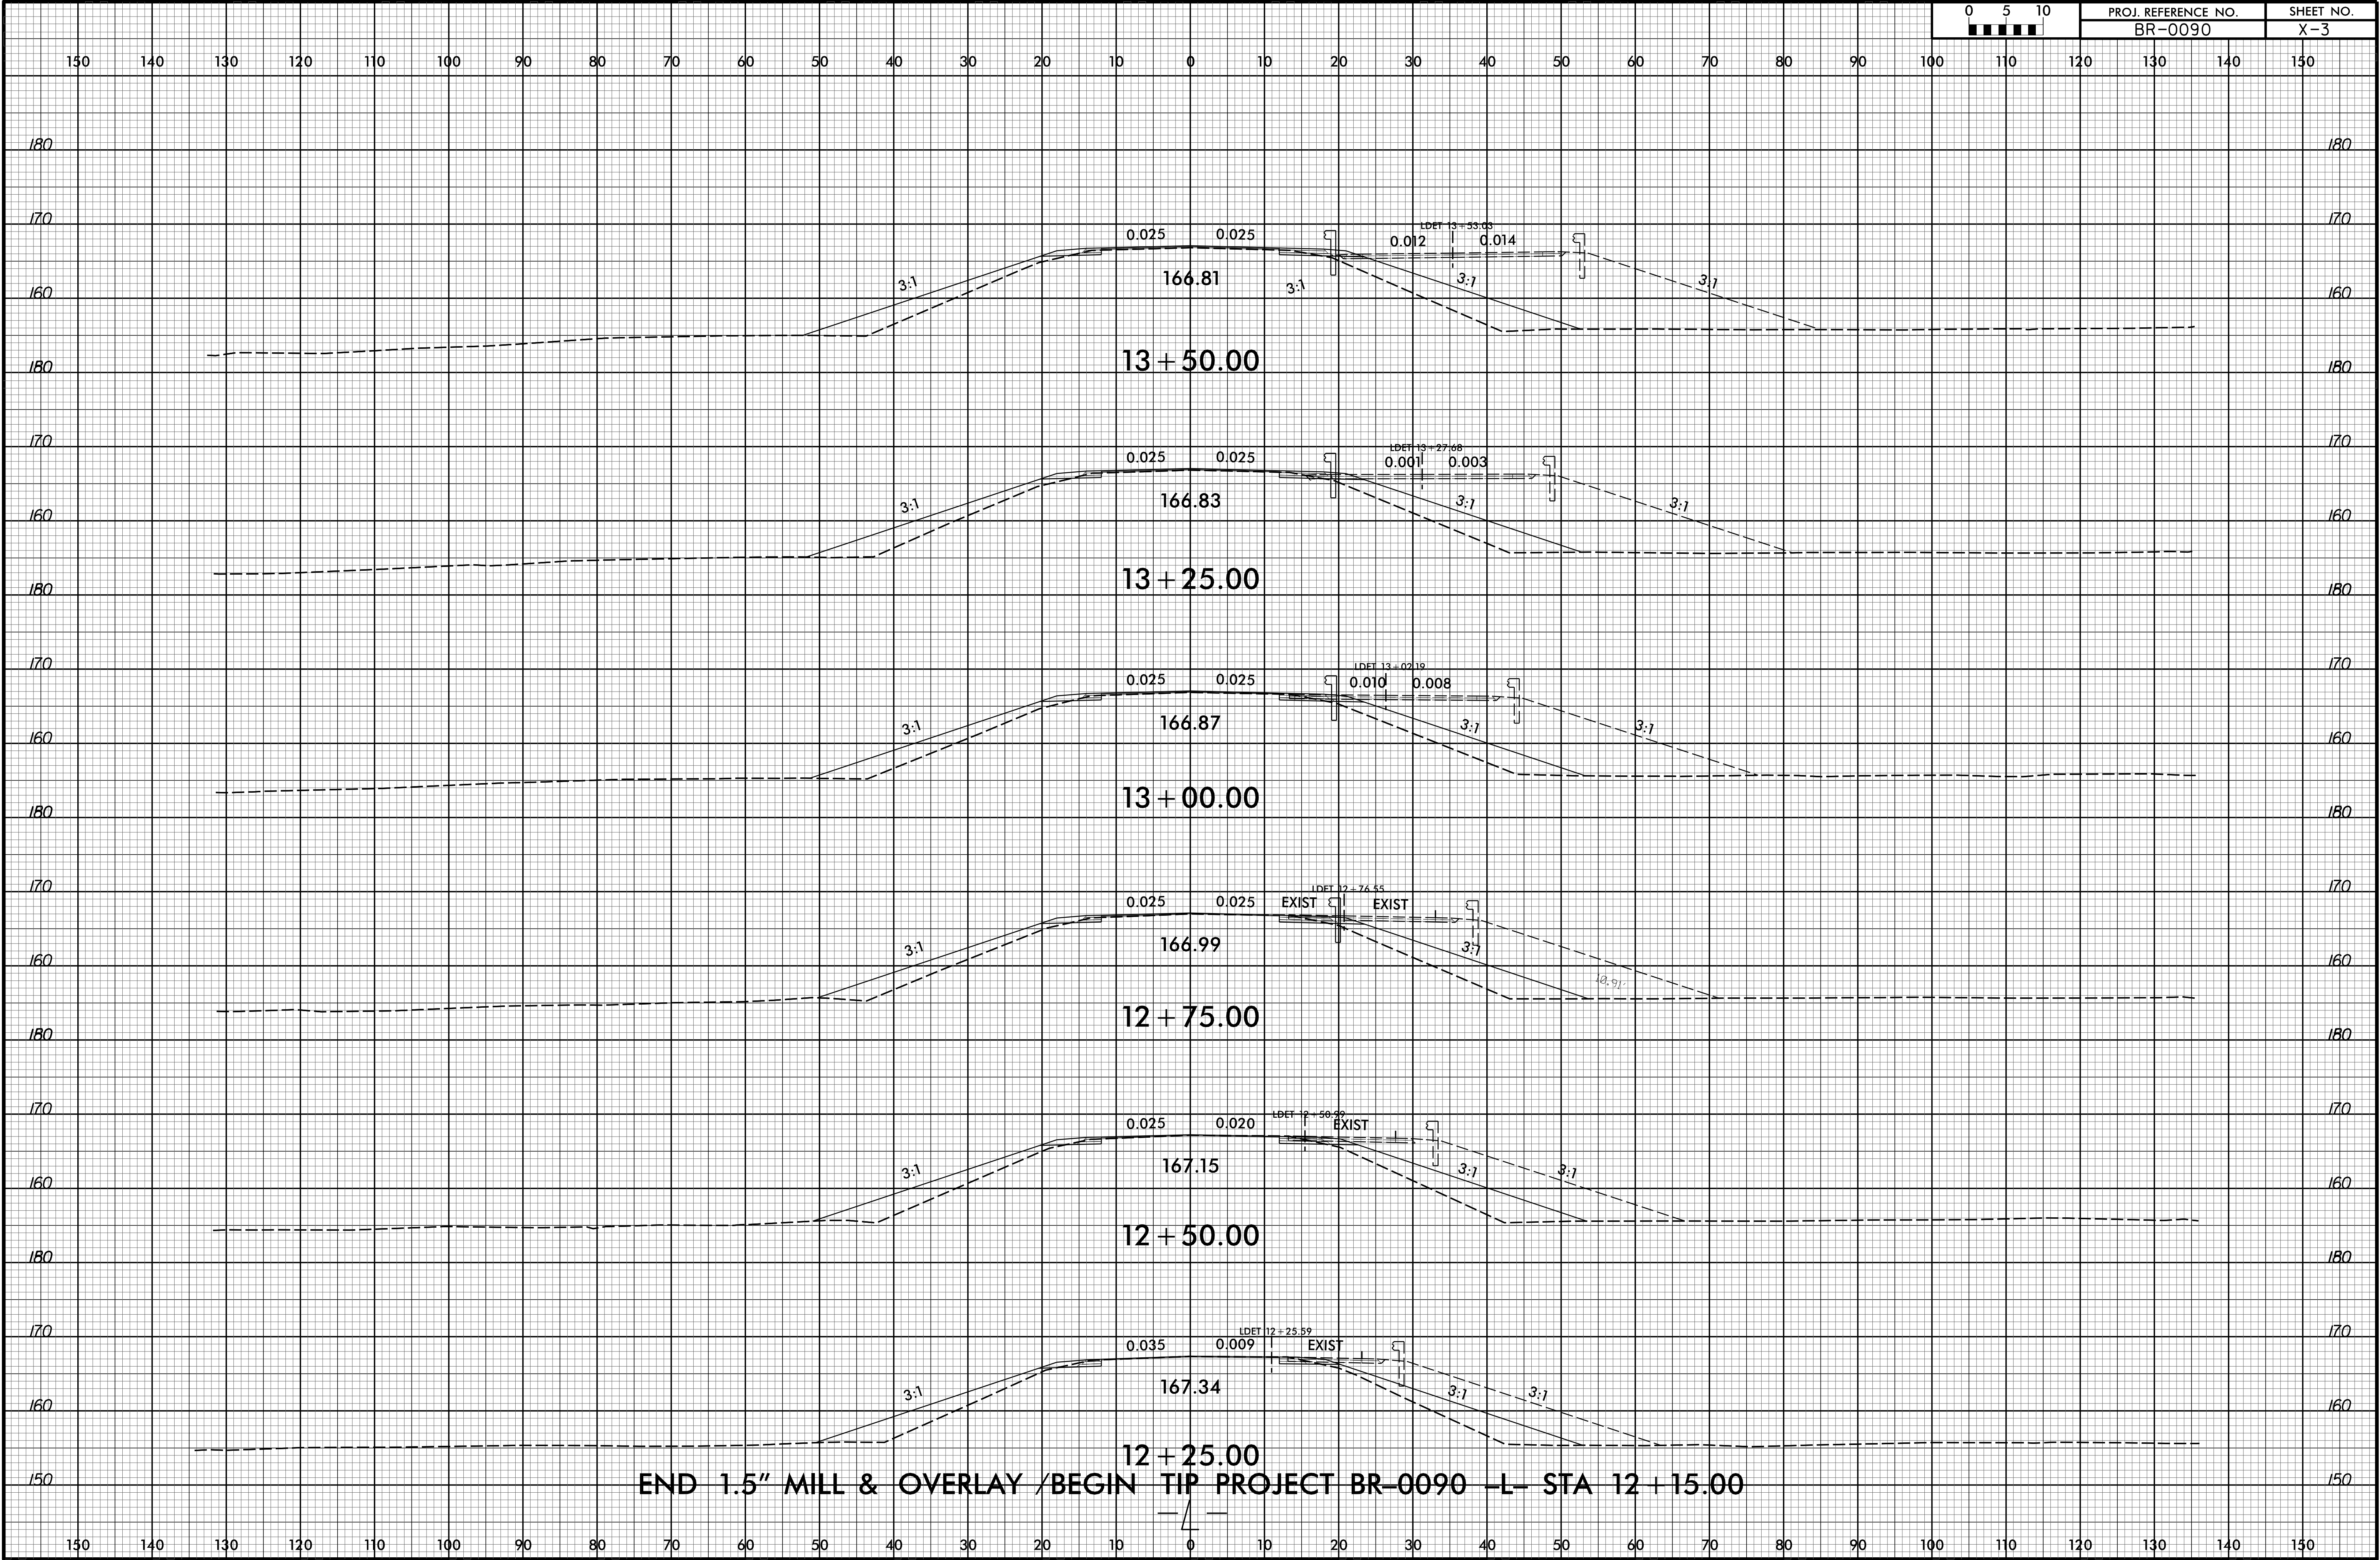

END 1.5" MILL & OVERLAY /BEGIN TIP PROJECT BR-0090 -L- STA 12 + 15.00


6/23/16

02-MAY-2025 07:45
R:\Roadwork\CorridorModeling\BR0090_Rdy.xpl.dgn
\$\$\$\$USERNAME\$\$\$\$

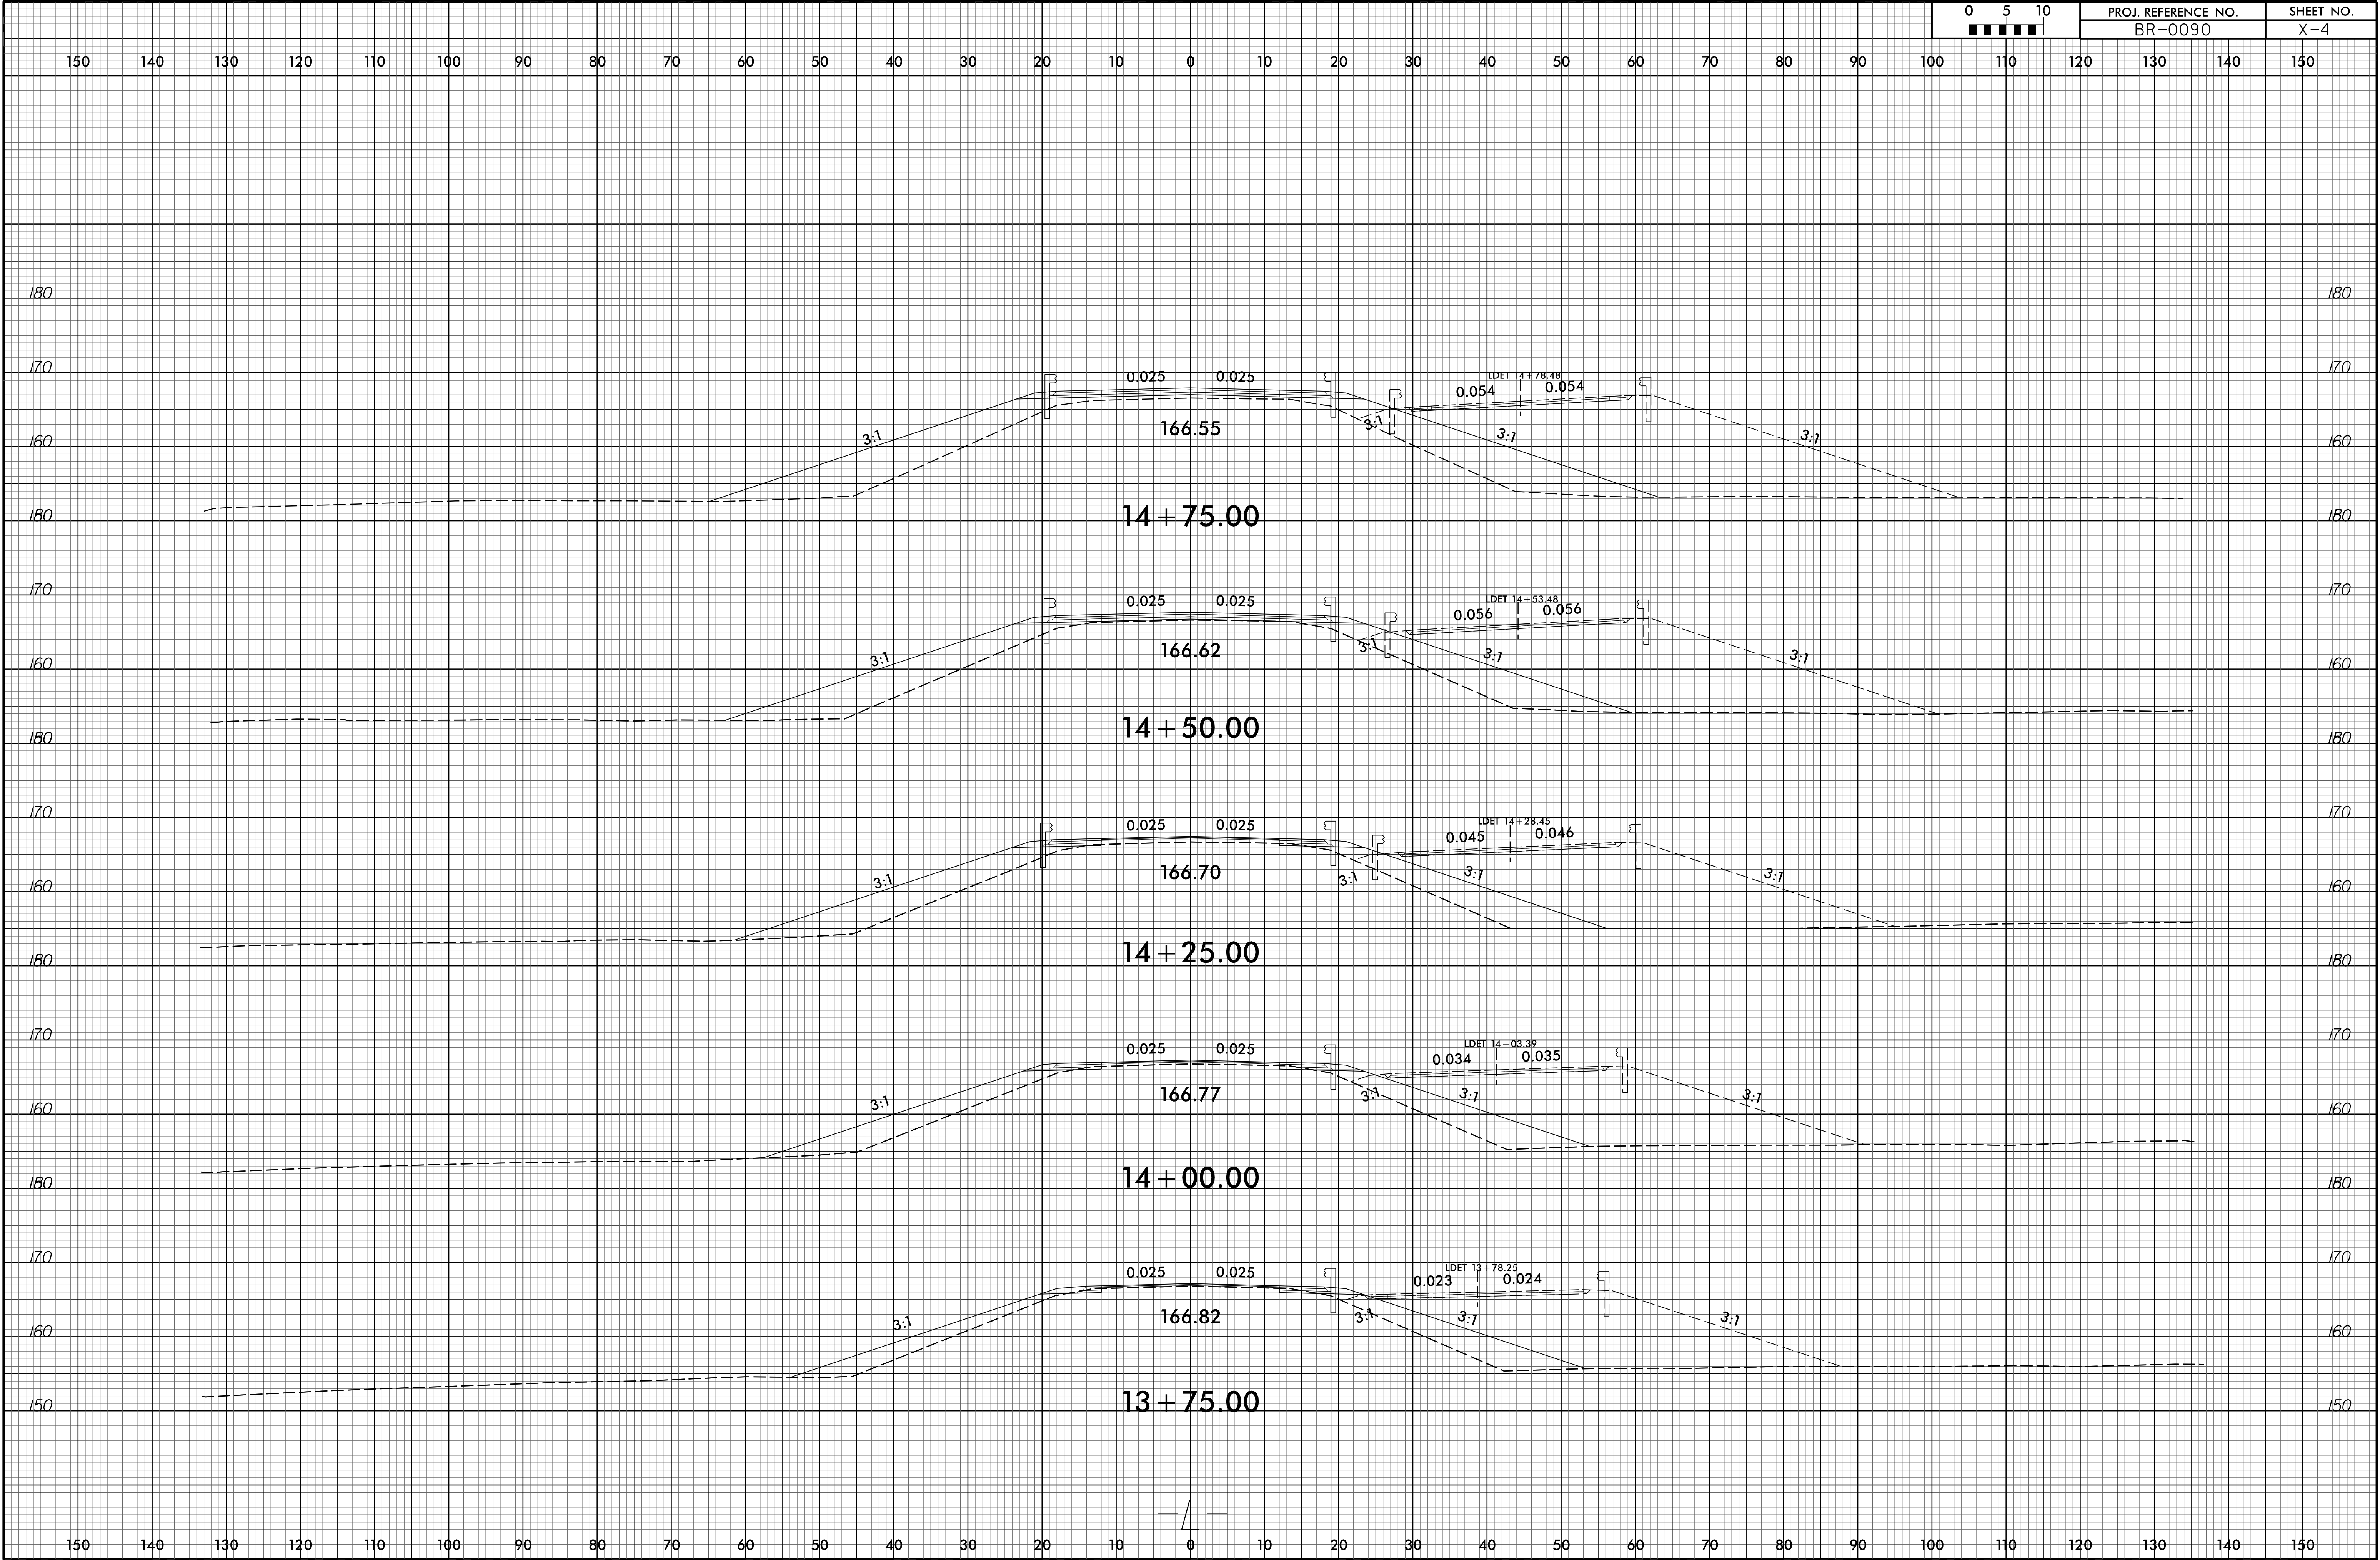


6/23/16


02-MAY-2025 07:45
R:\Roadwork\CorridorModeling\BR0090_Rdy.xpl.dgn
\$\$\$\$USERNAME\$\$\$\$

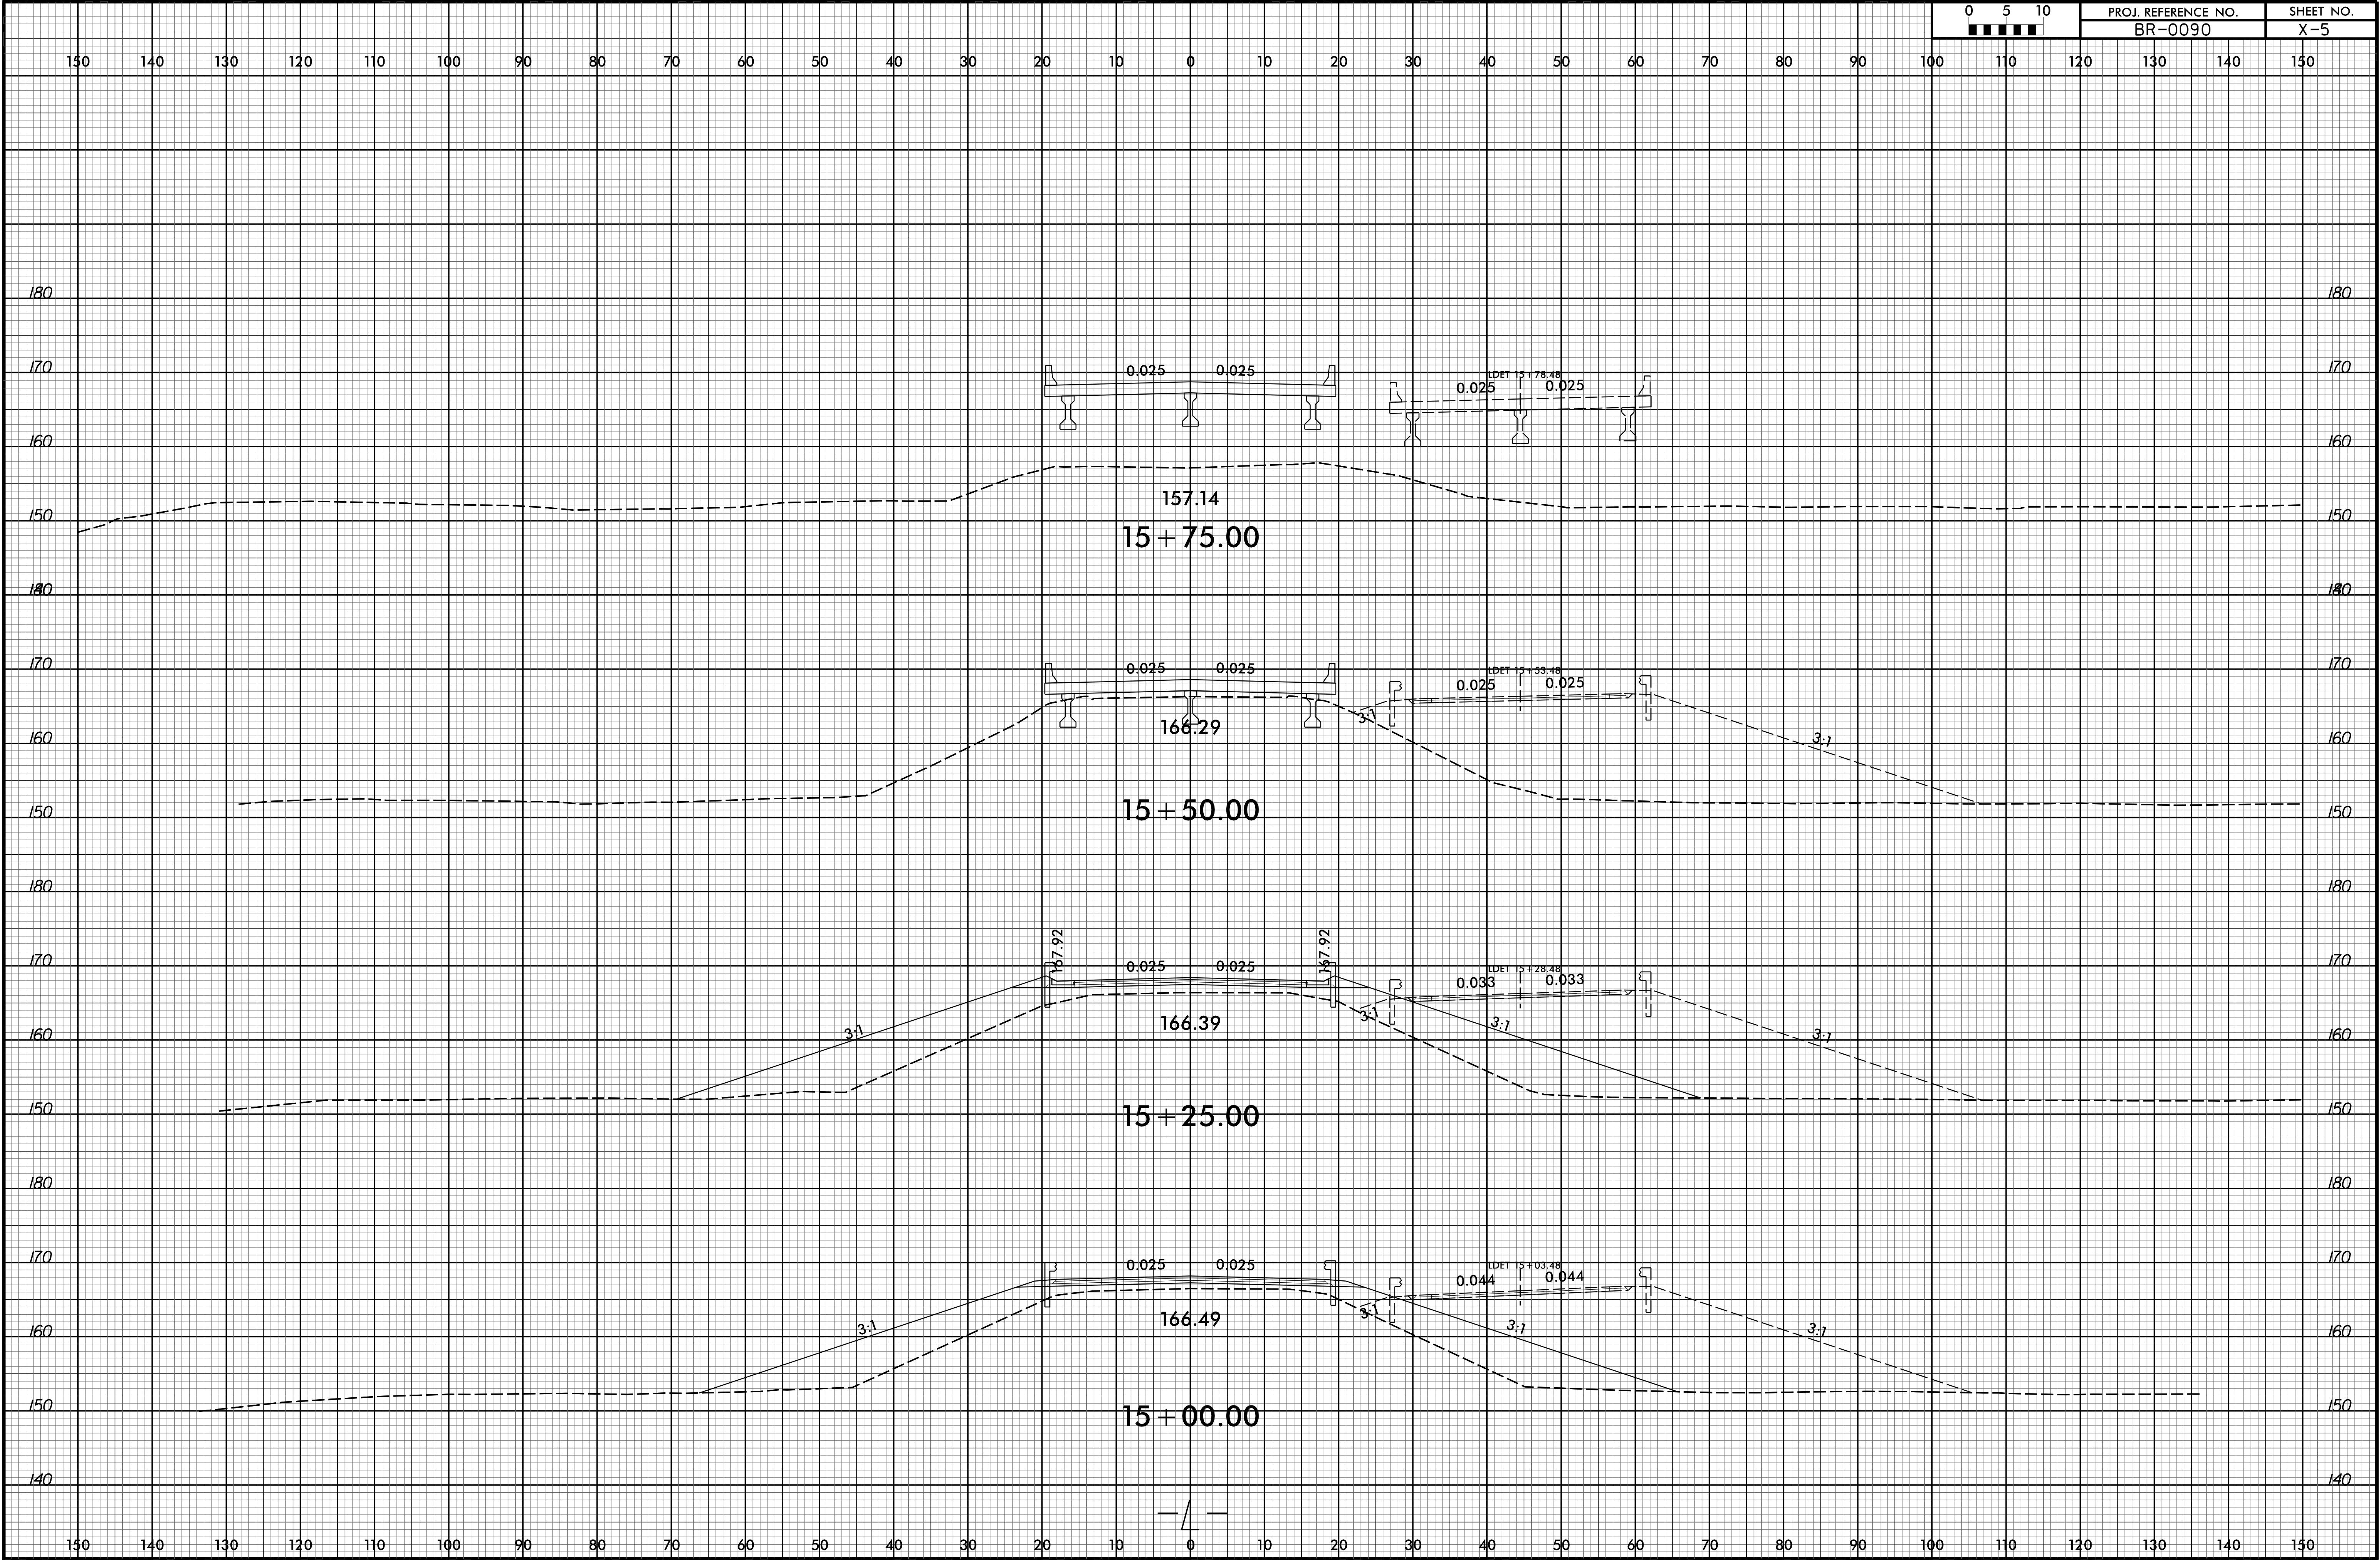


6/23/16

02-MAY-2025 07:46
R:\Roadwork\Colorado\BR0090_Rdy.xpl.dgn
\$\$\$\$\$USERNAME\$\$\$\$\$

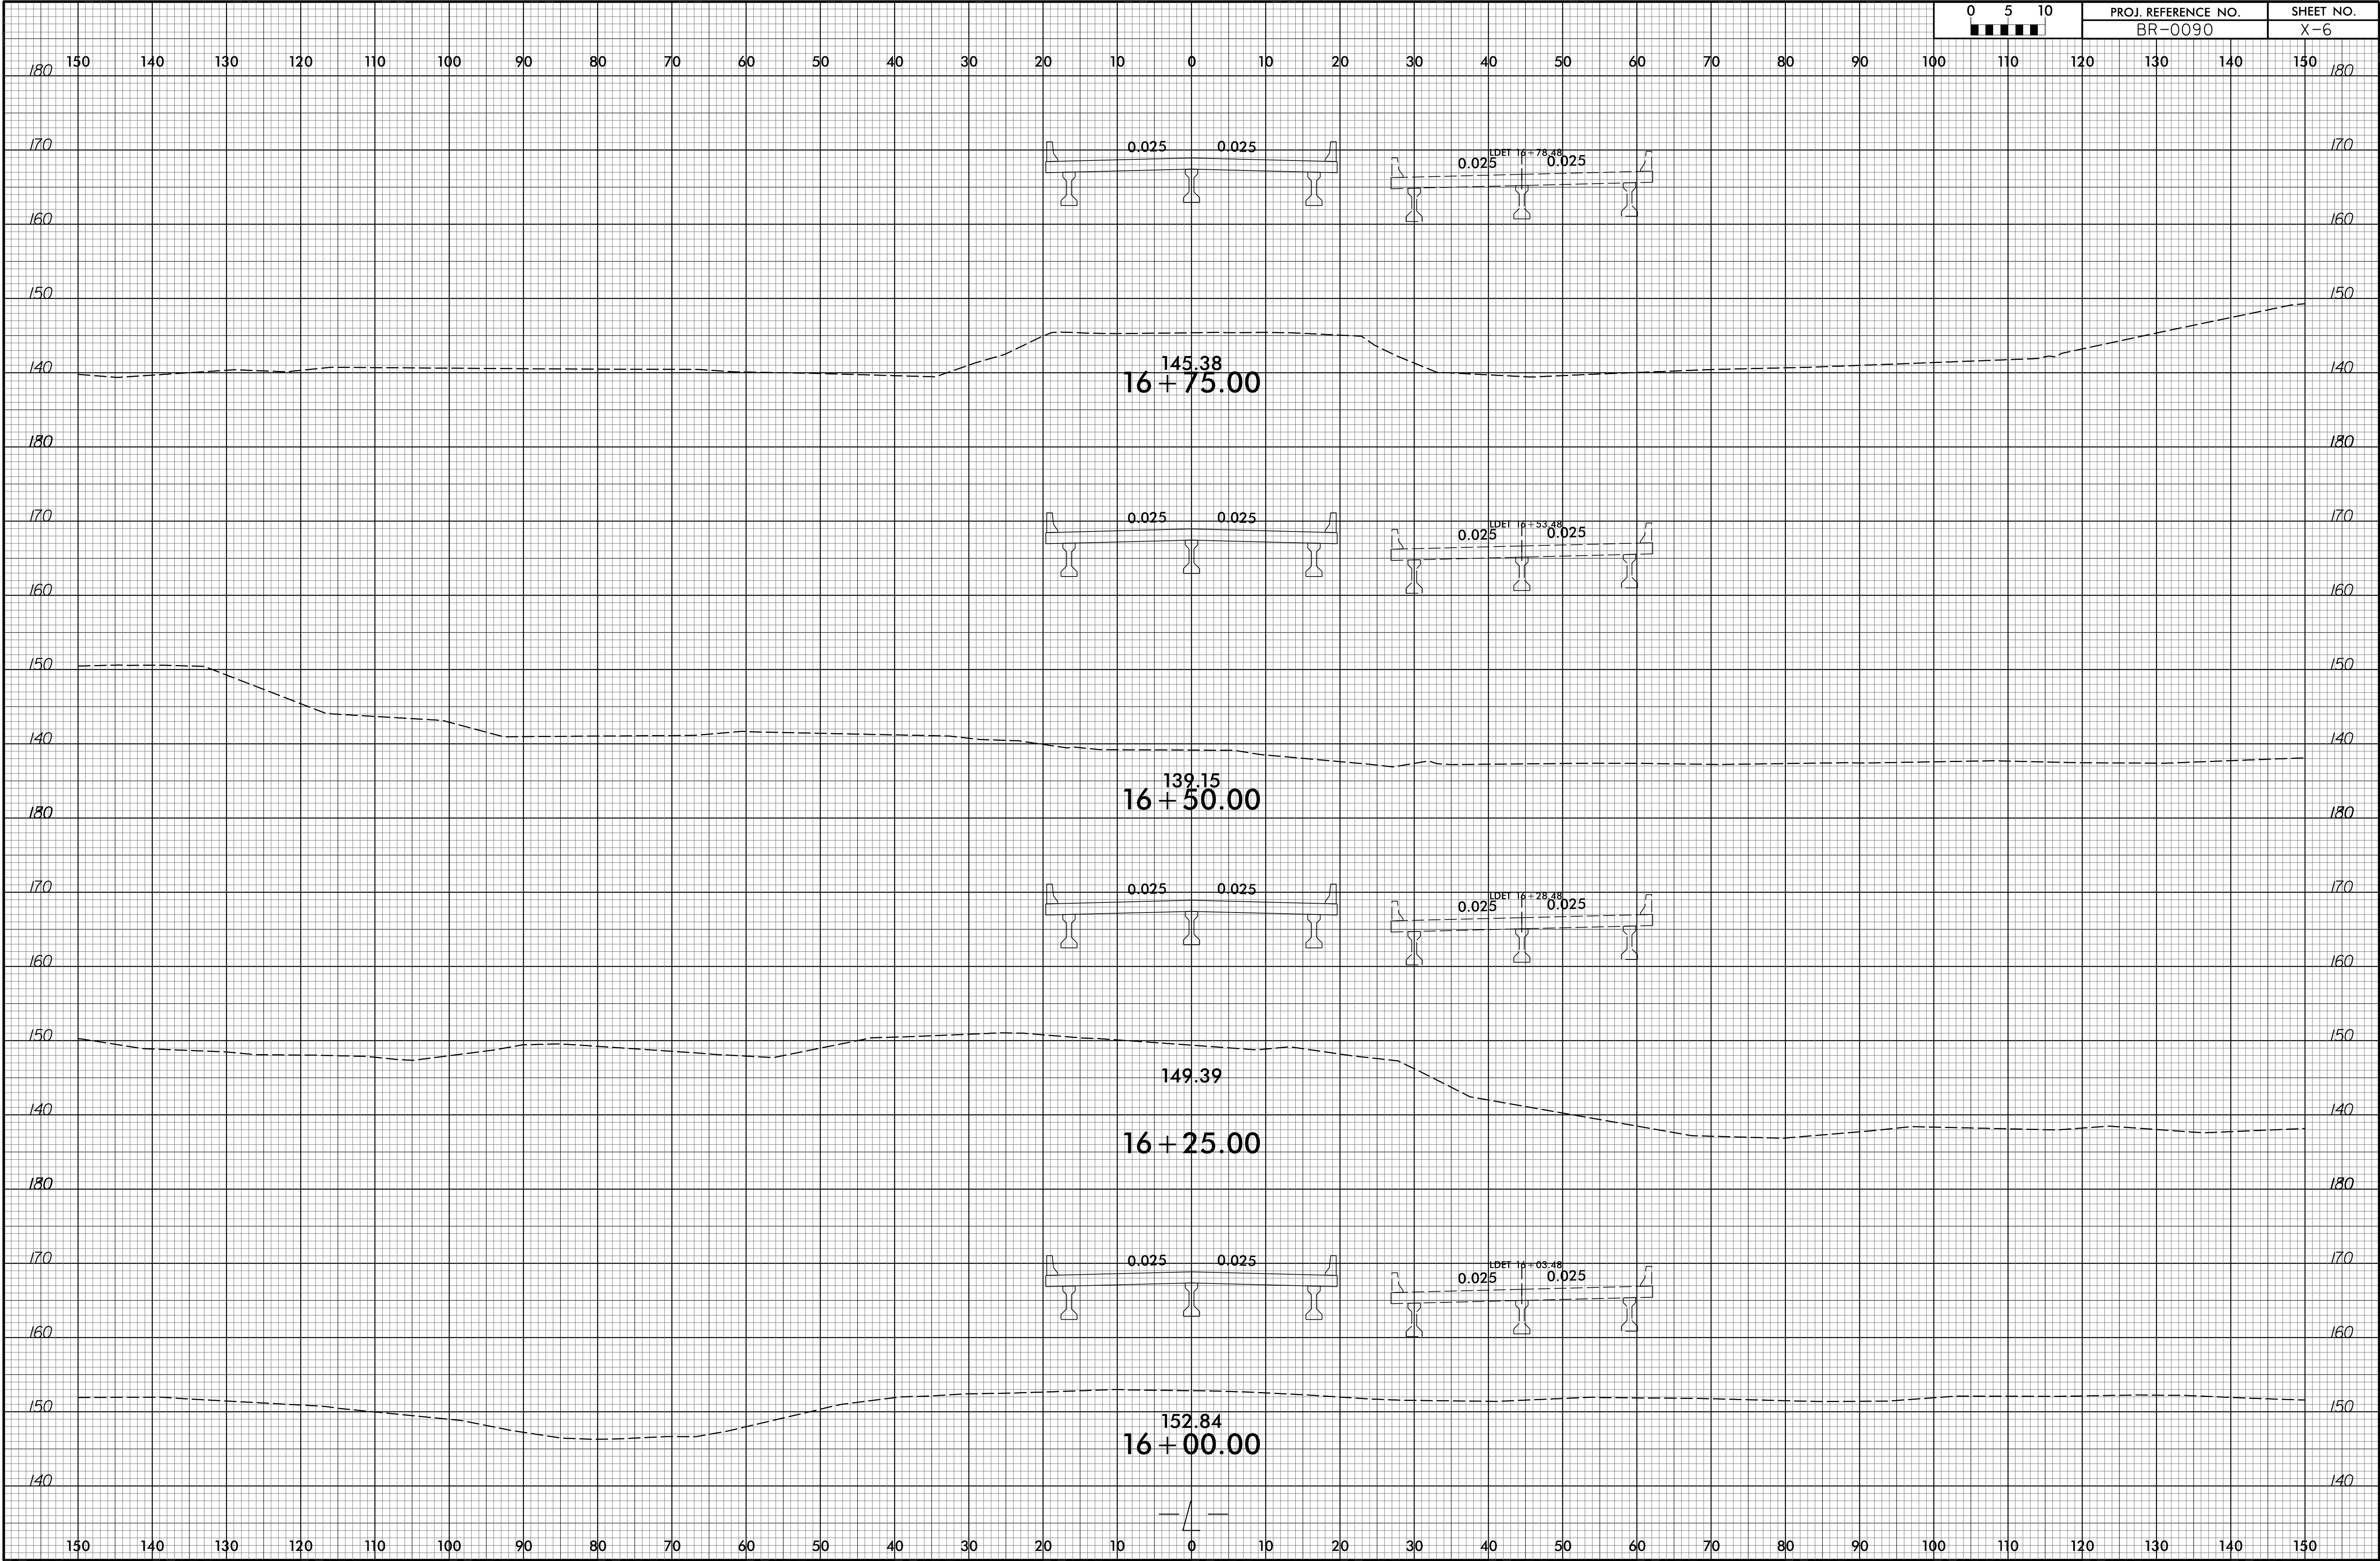


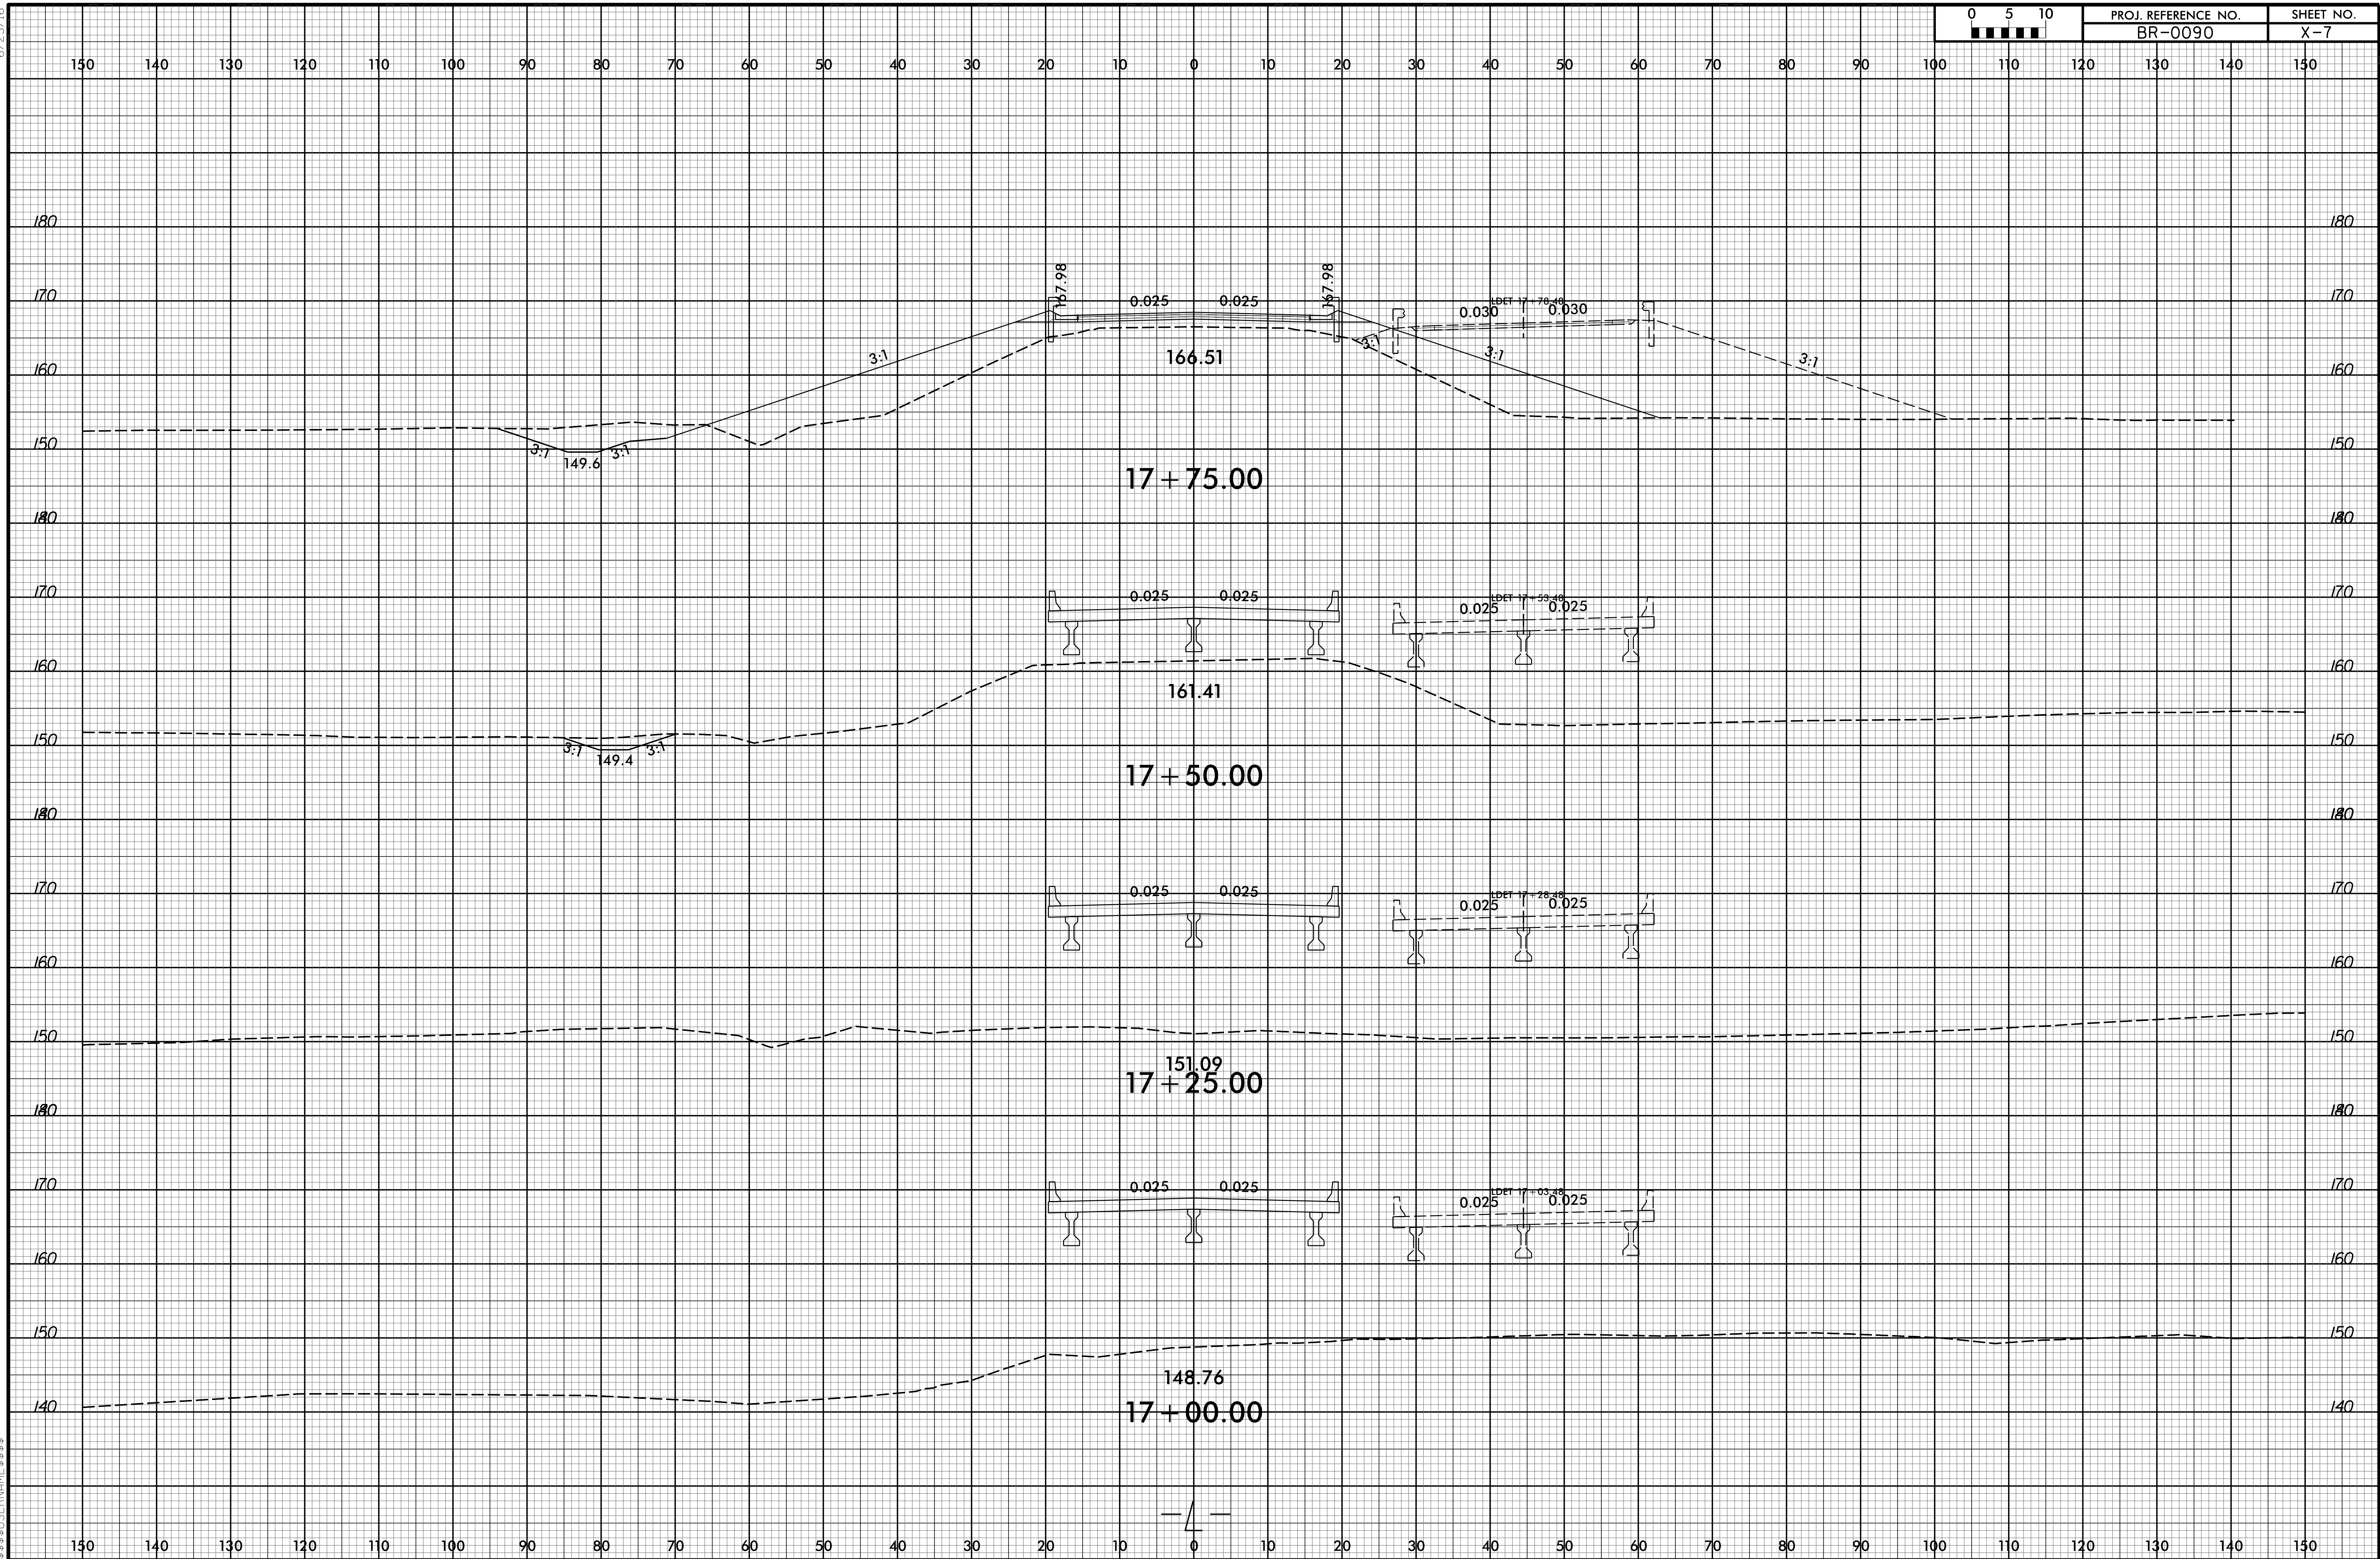

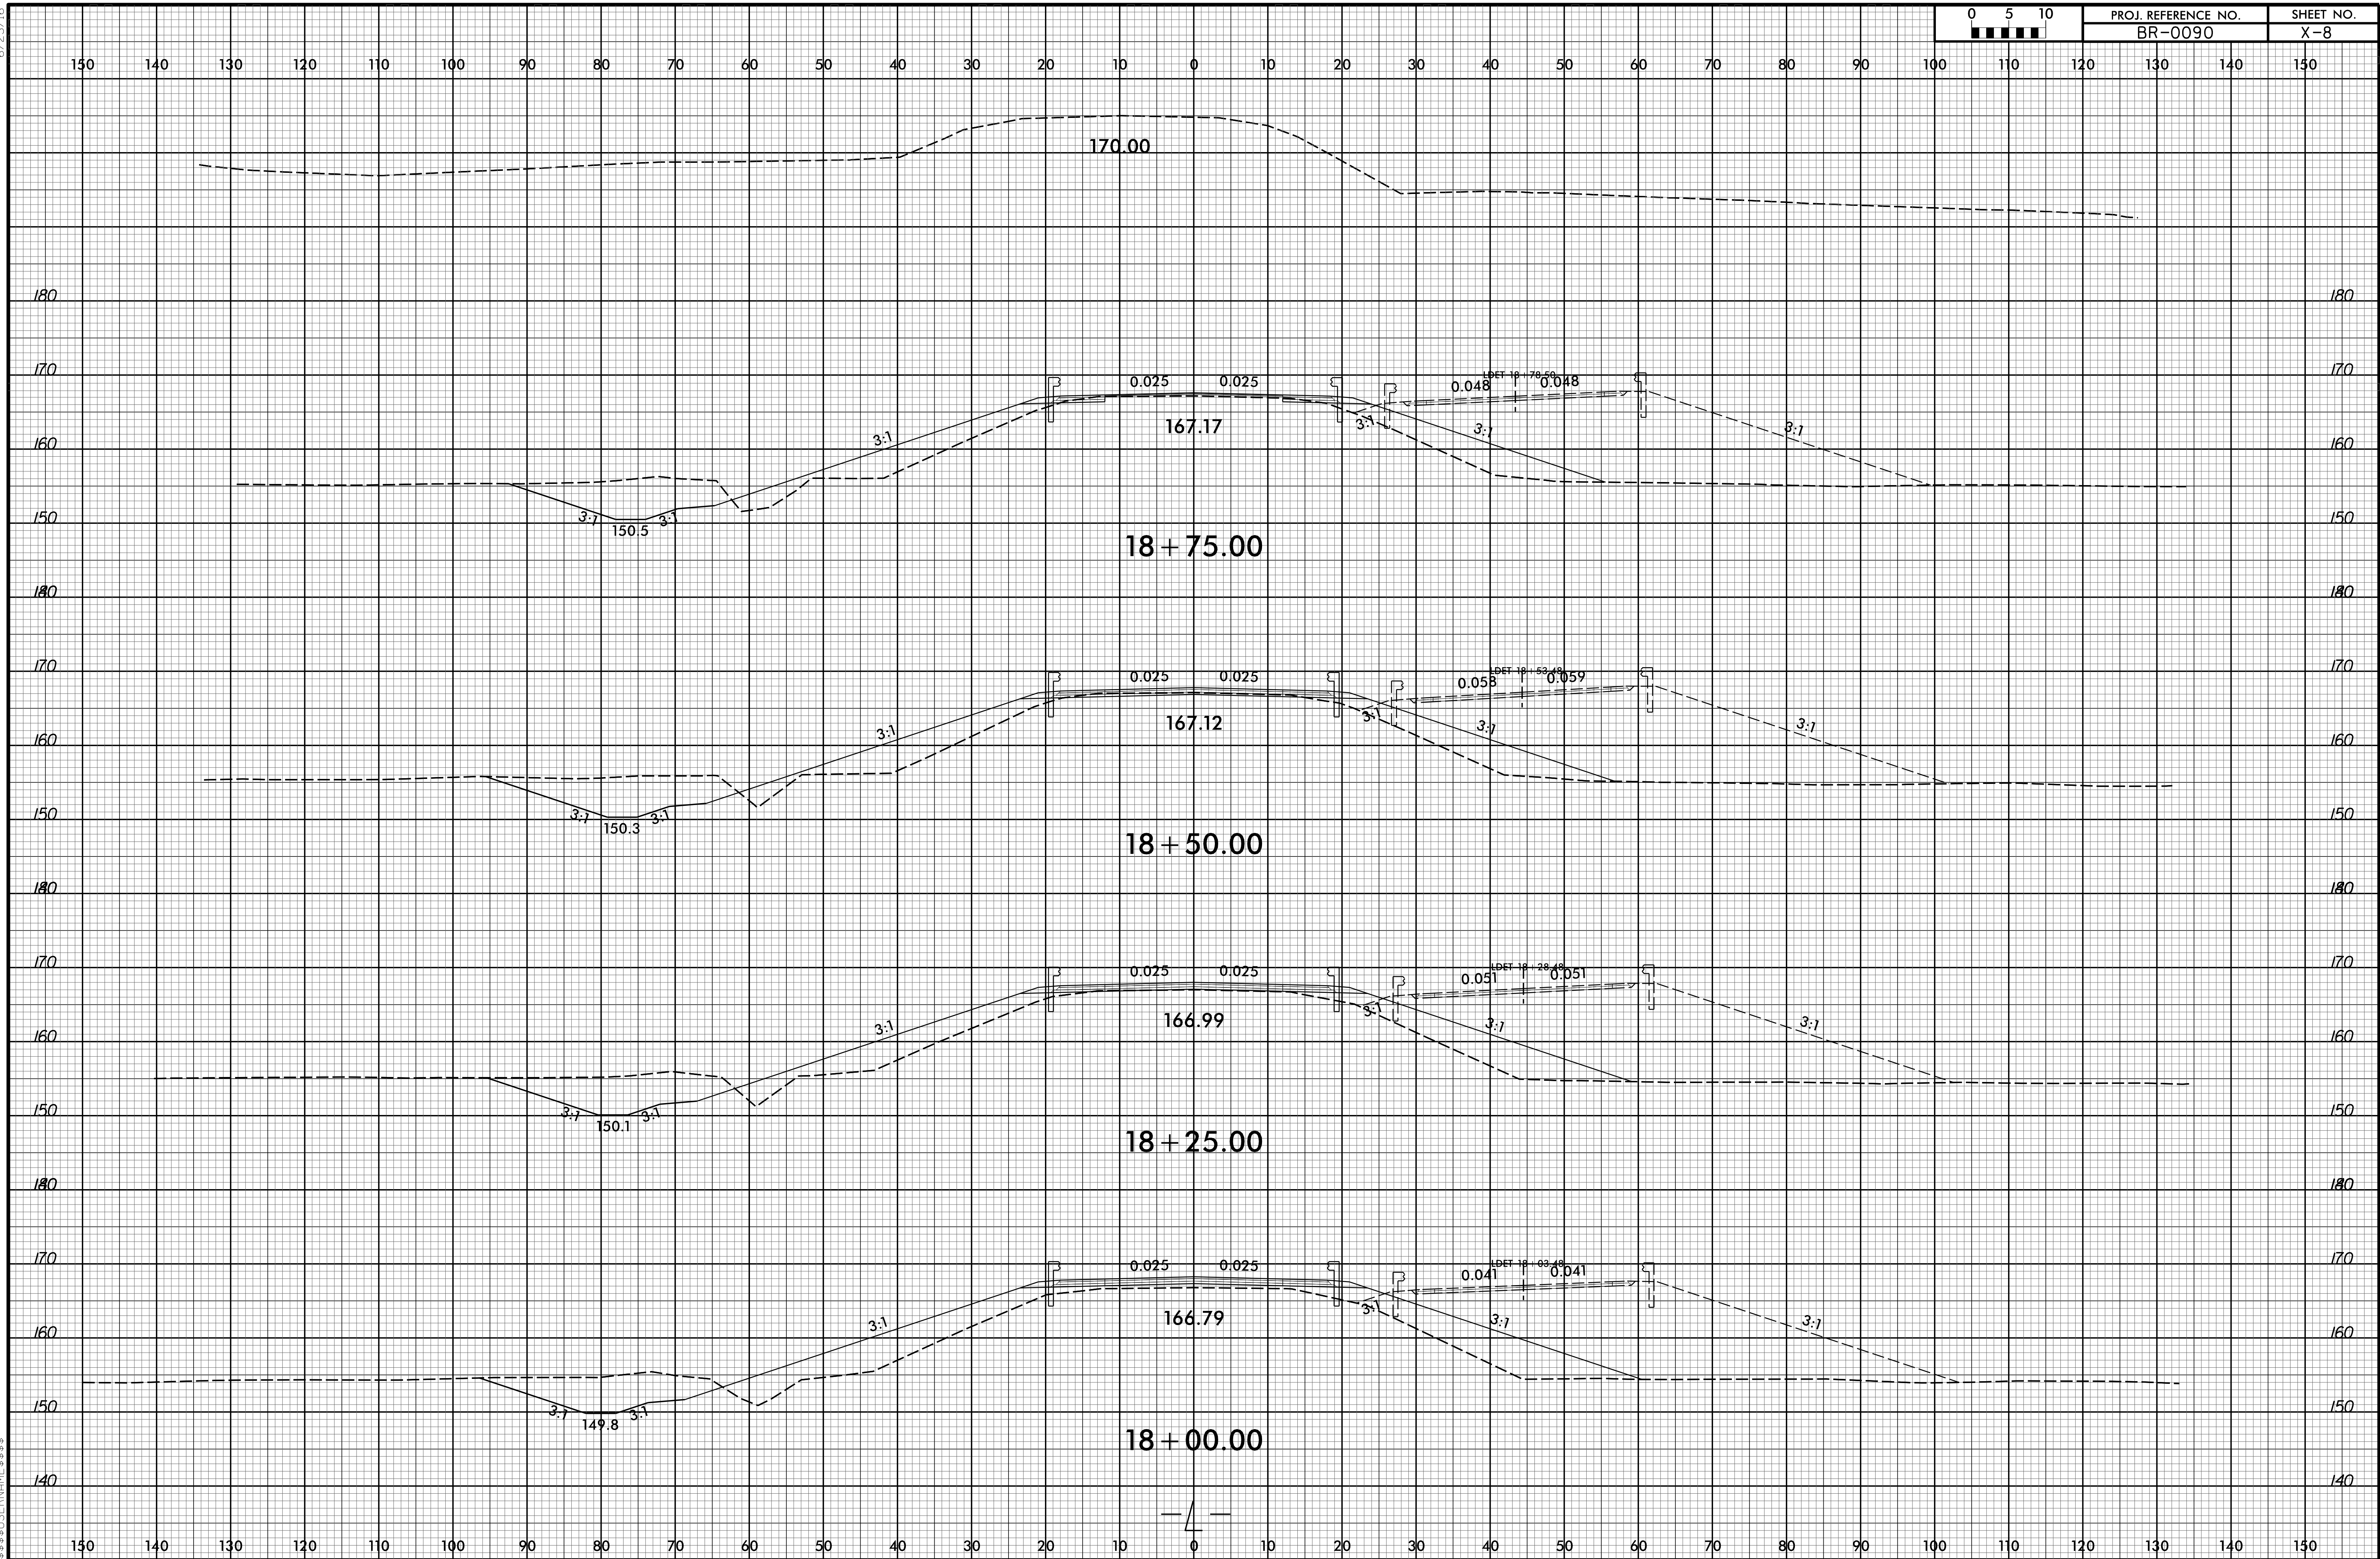

6/23/16

02-MAY-2025 07:47
R:\Roadwork\Corridor-Modeling\BR0090_Rdy.xpl.dgn
\$\$\$\$\$USERNAME\$\$\$\$\$

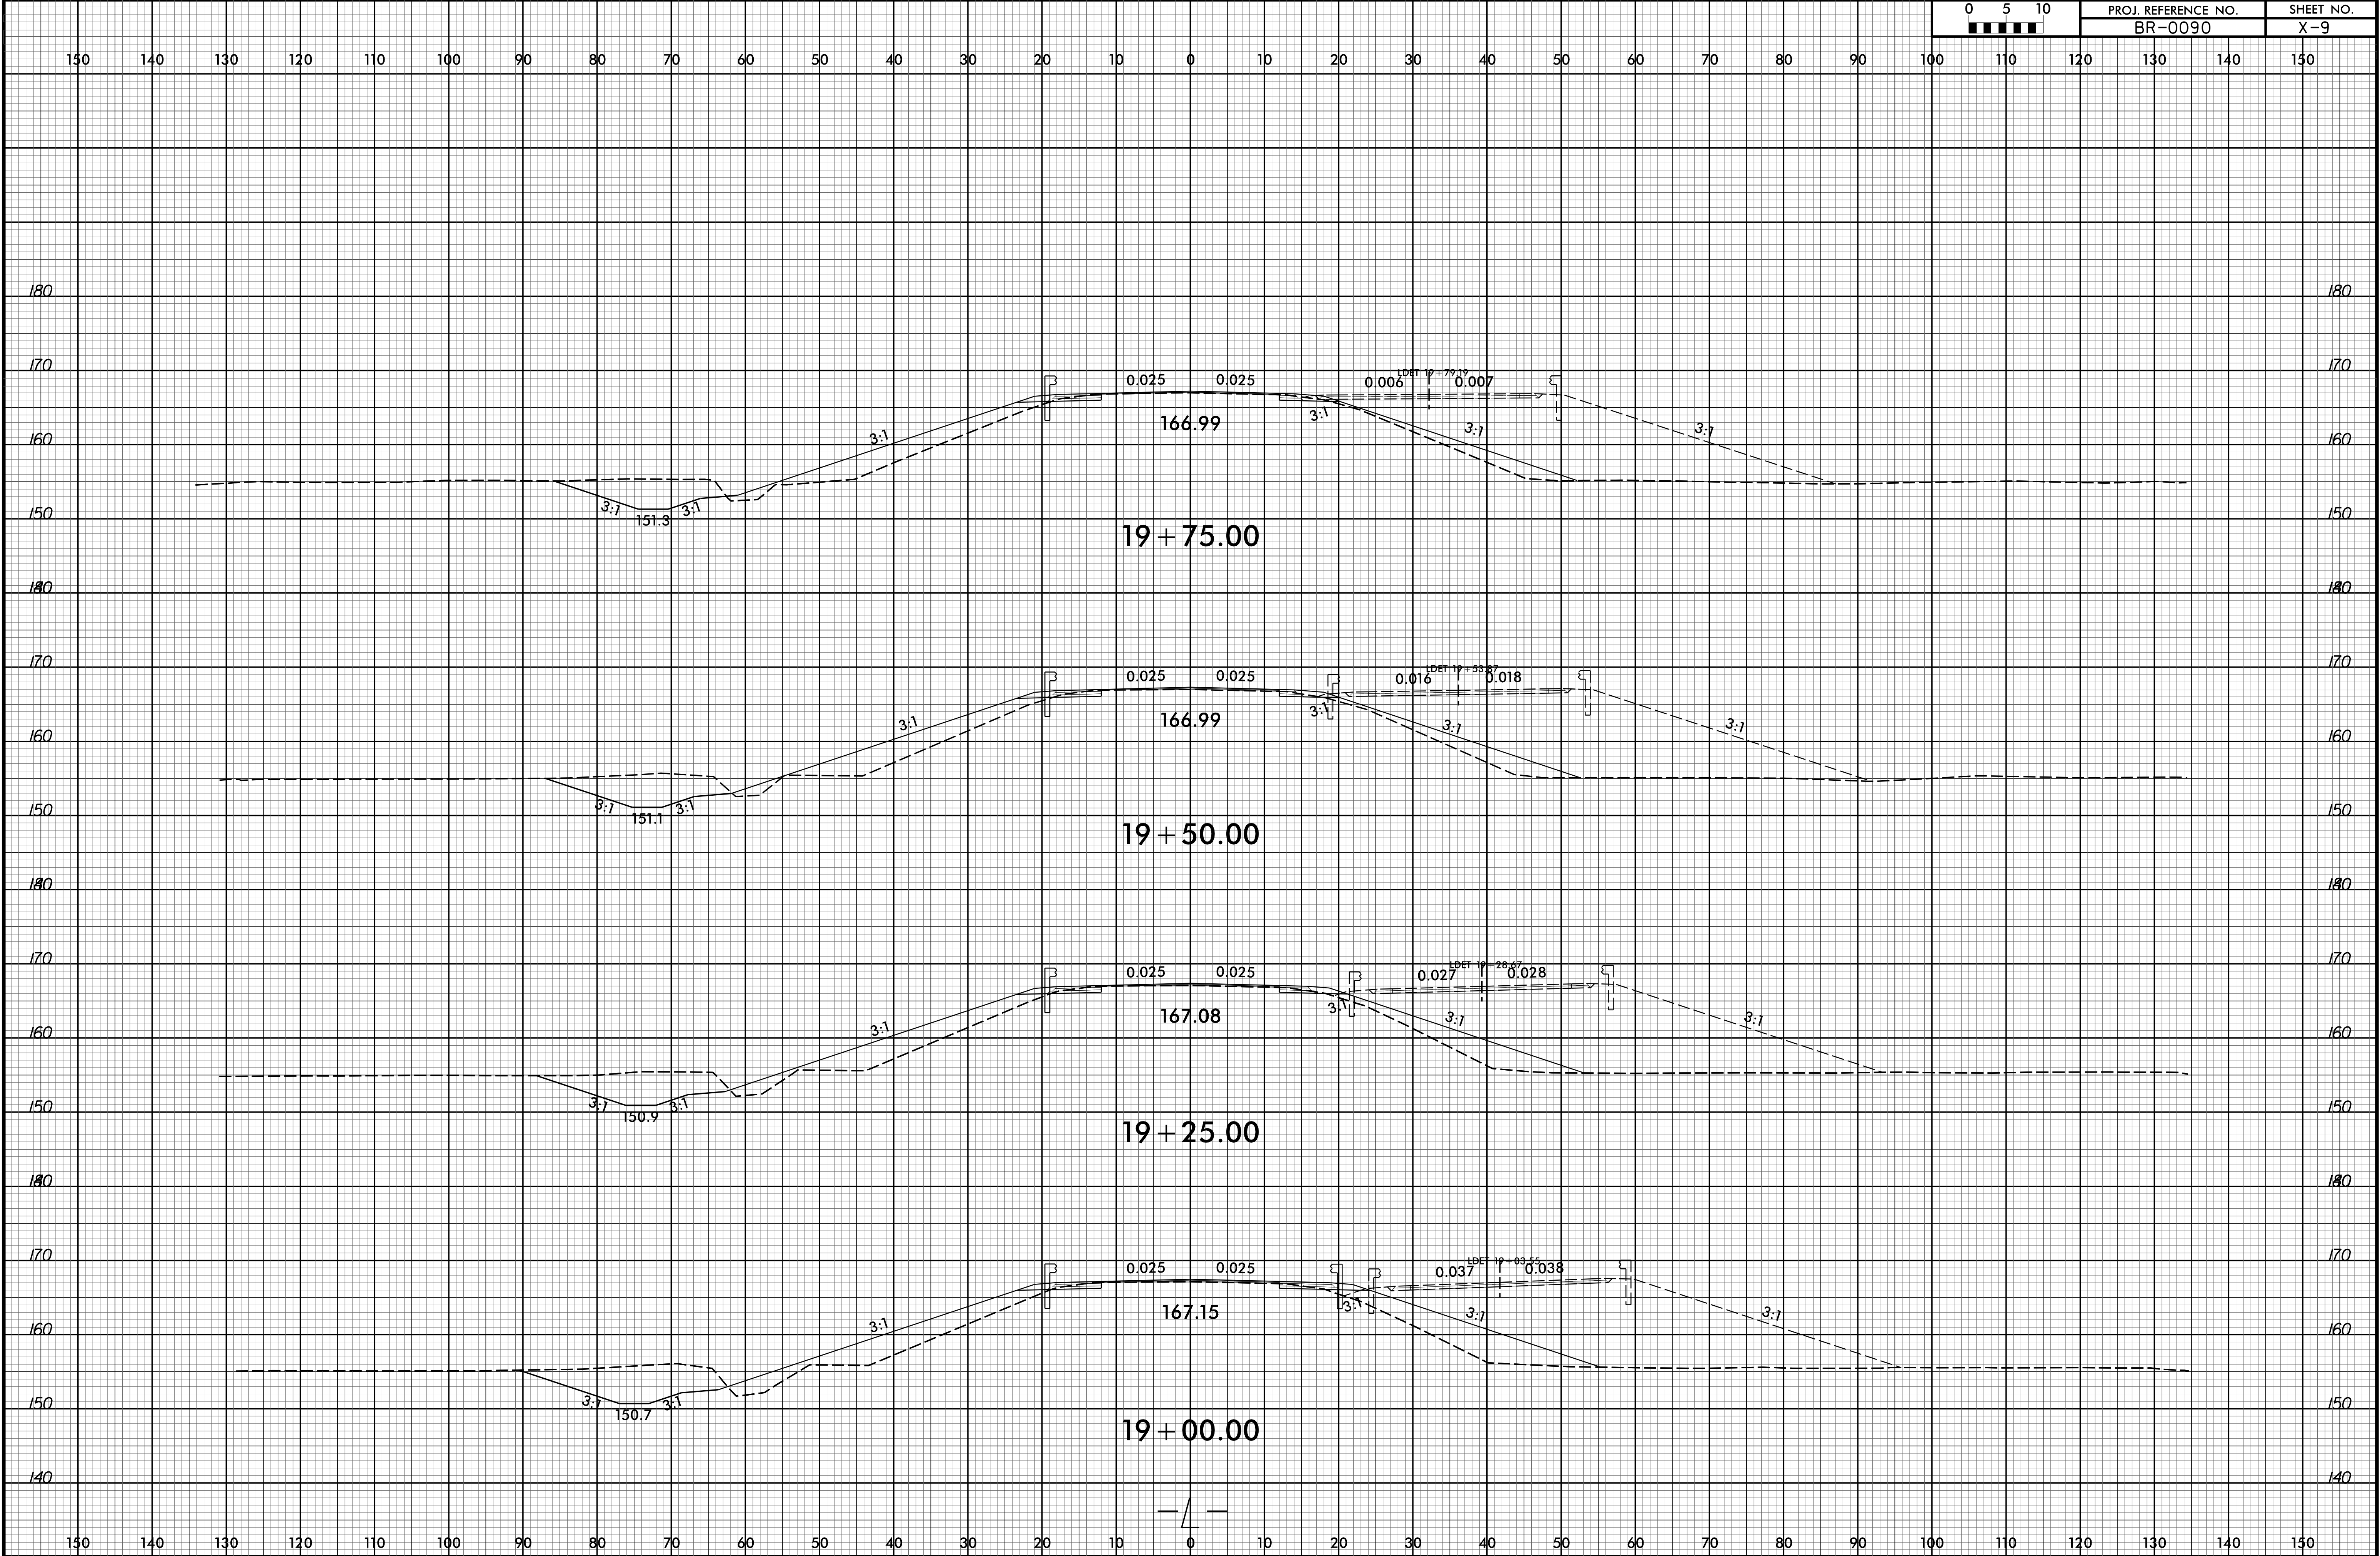

6/23/16

