



iso-pjordan
c:\pwworking\hmm\rail-transit\cor66165\dd171410\B5716_rdy_psh2B-2_Fence.dgn
3/10/2025 9:12:40 AM

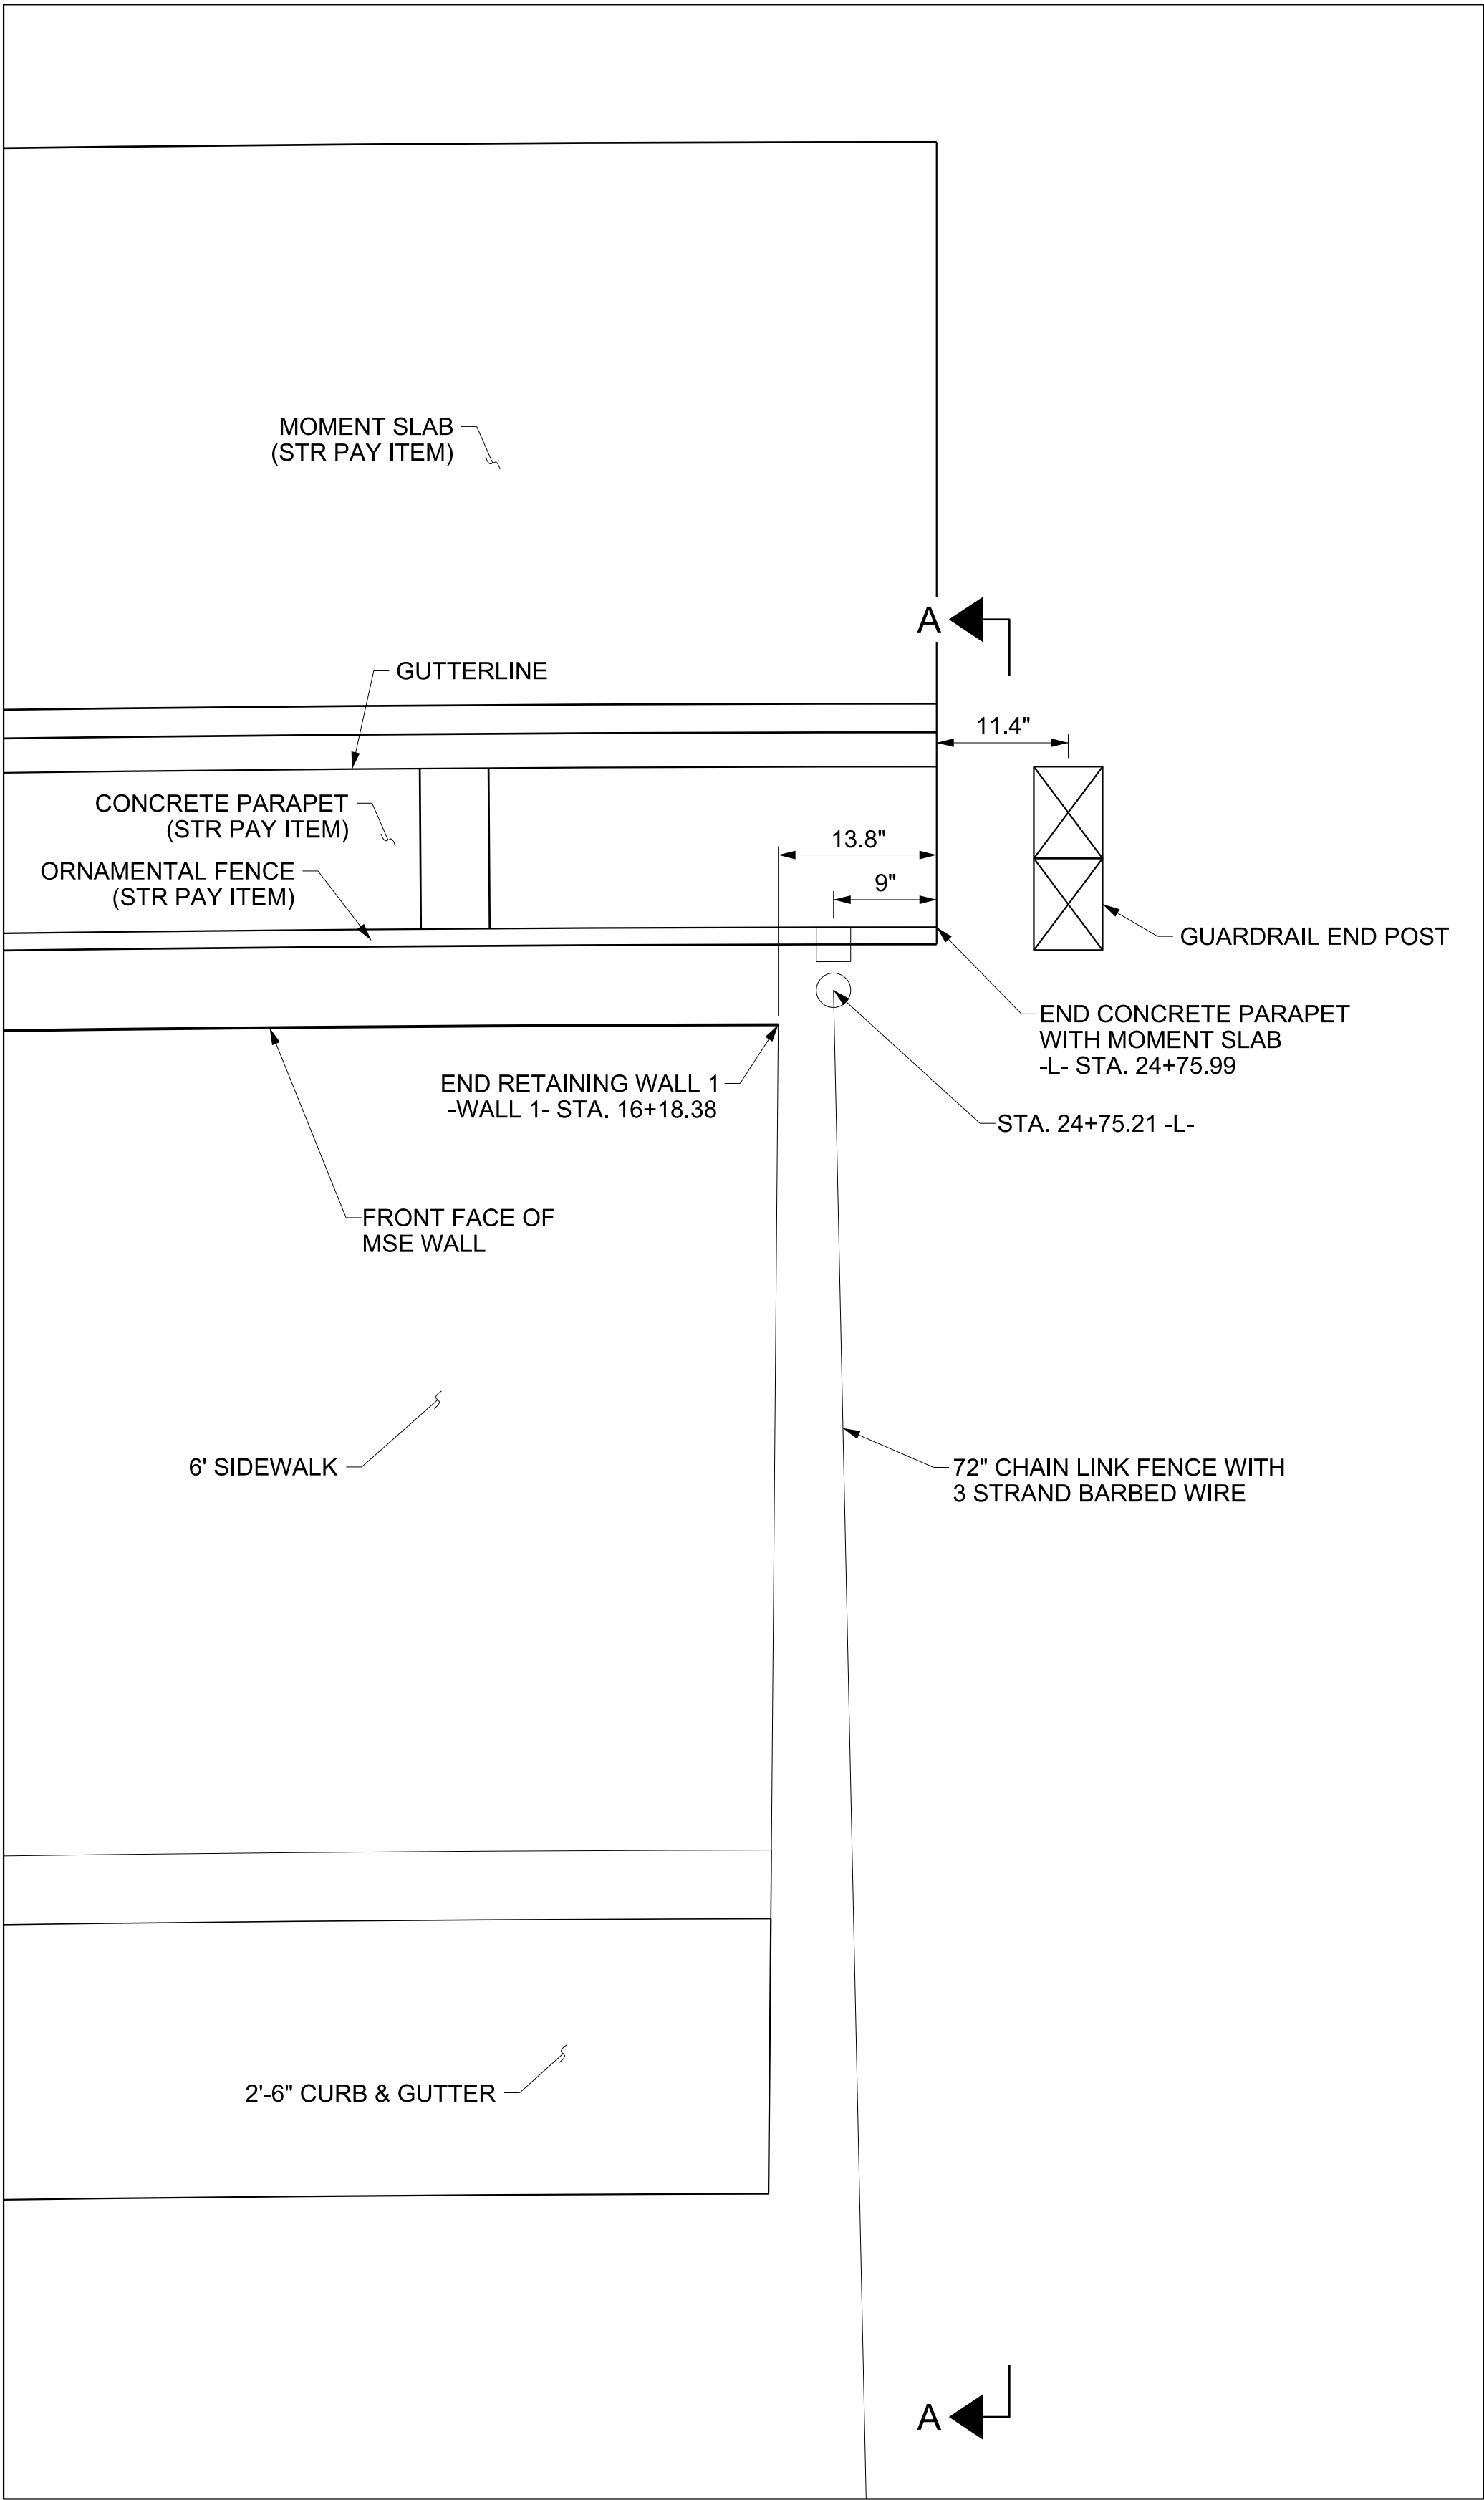


PLAN VIEW

FENCE DETAIL

72" CHAIN LINK FENCE WITH 3 STRAND
BARBED WIRE AND 90° BEND TRANSITION TO
ORNAMENTAL FENCE ALONG CONCRETE PARAPET

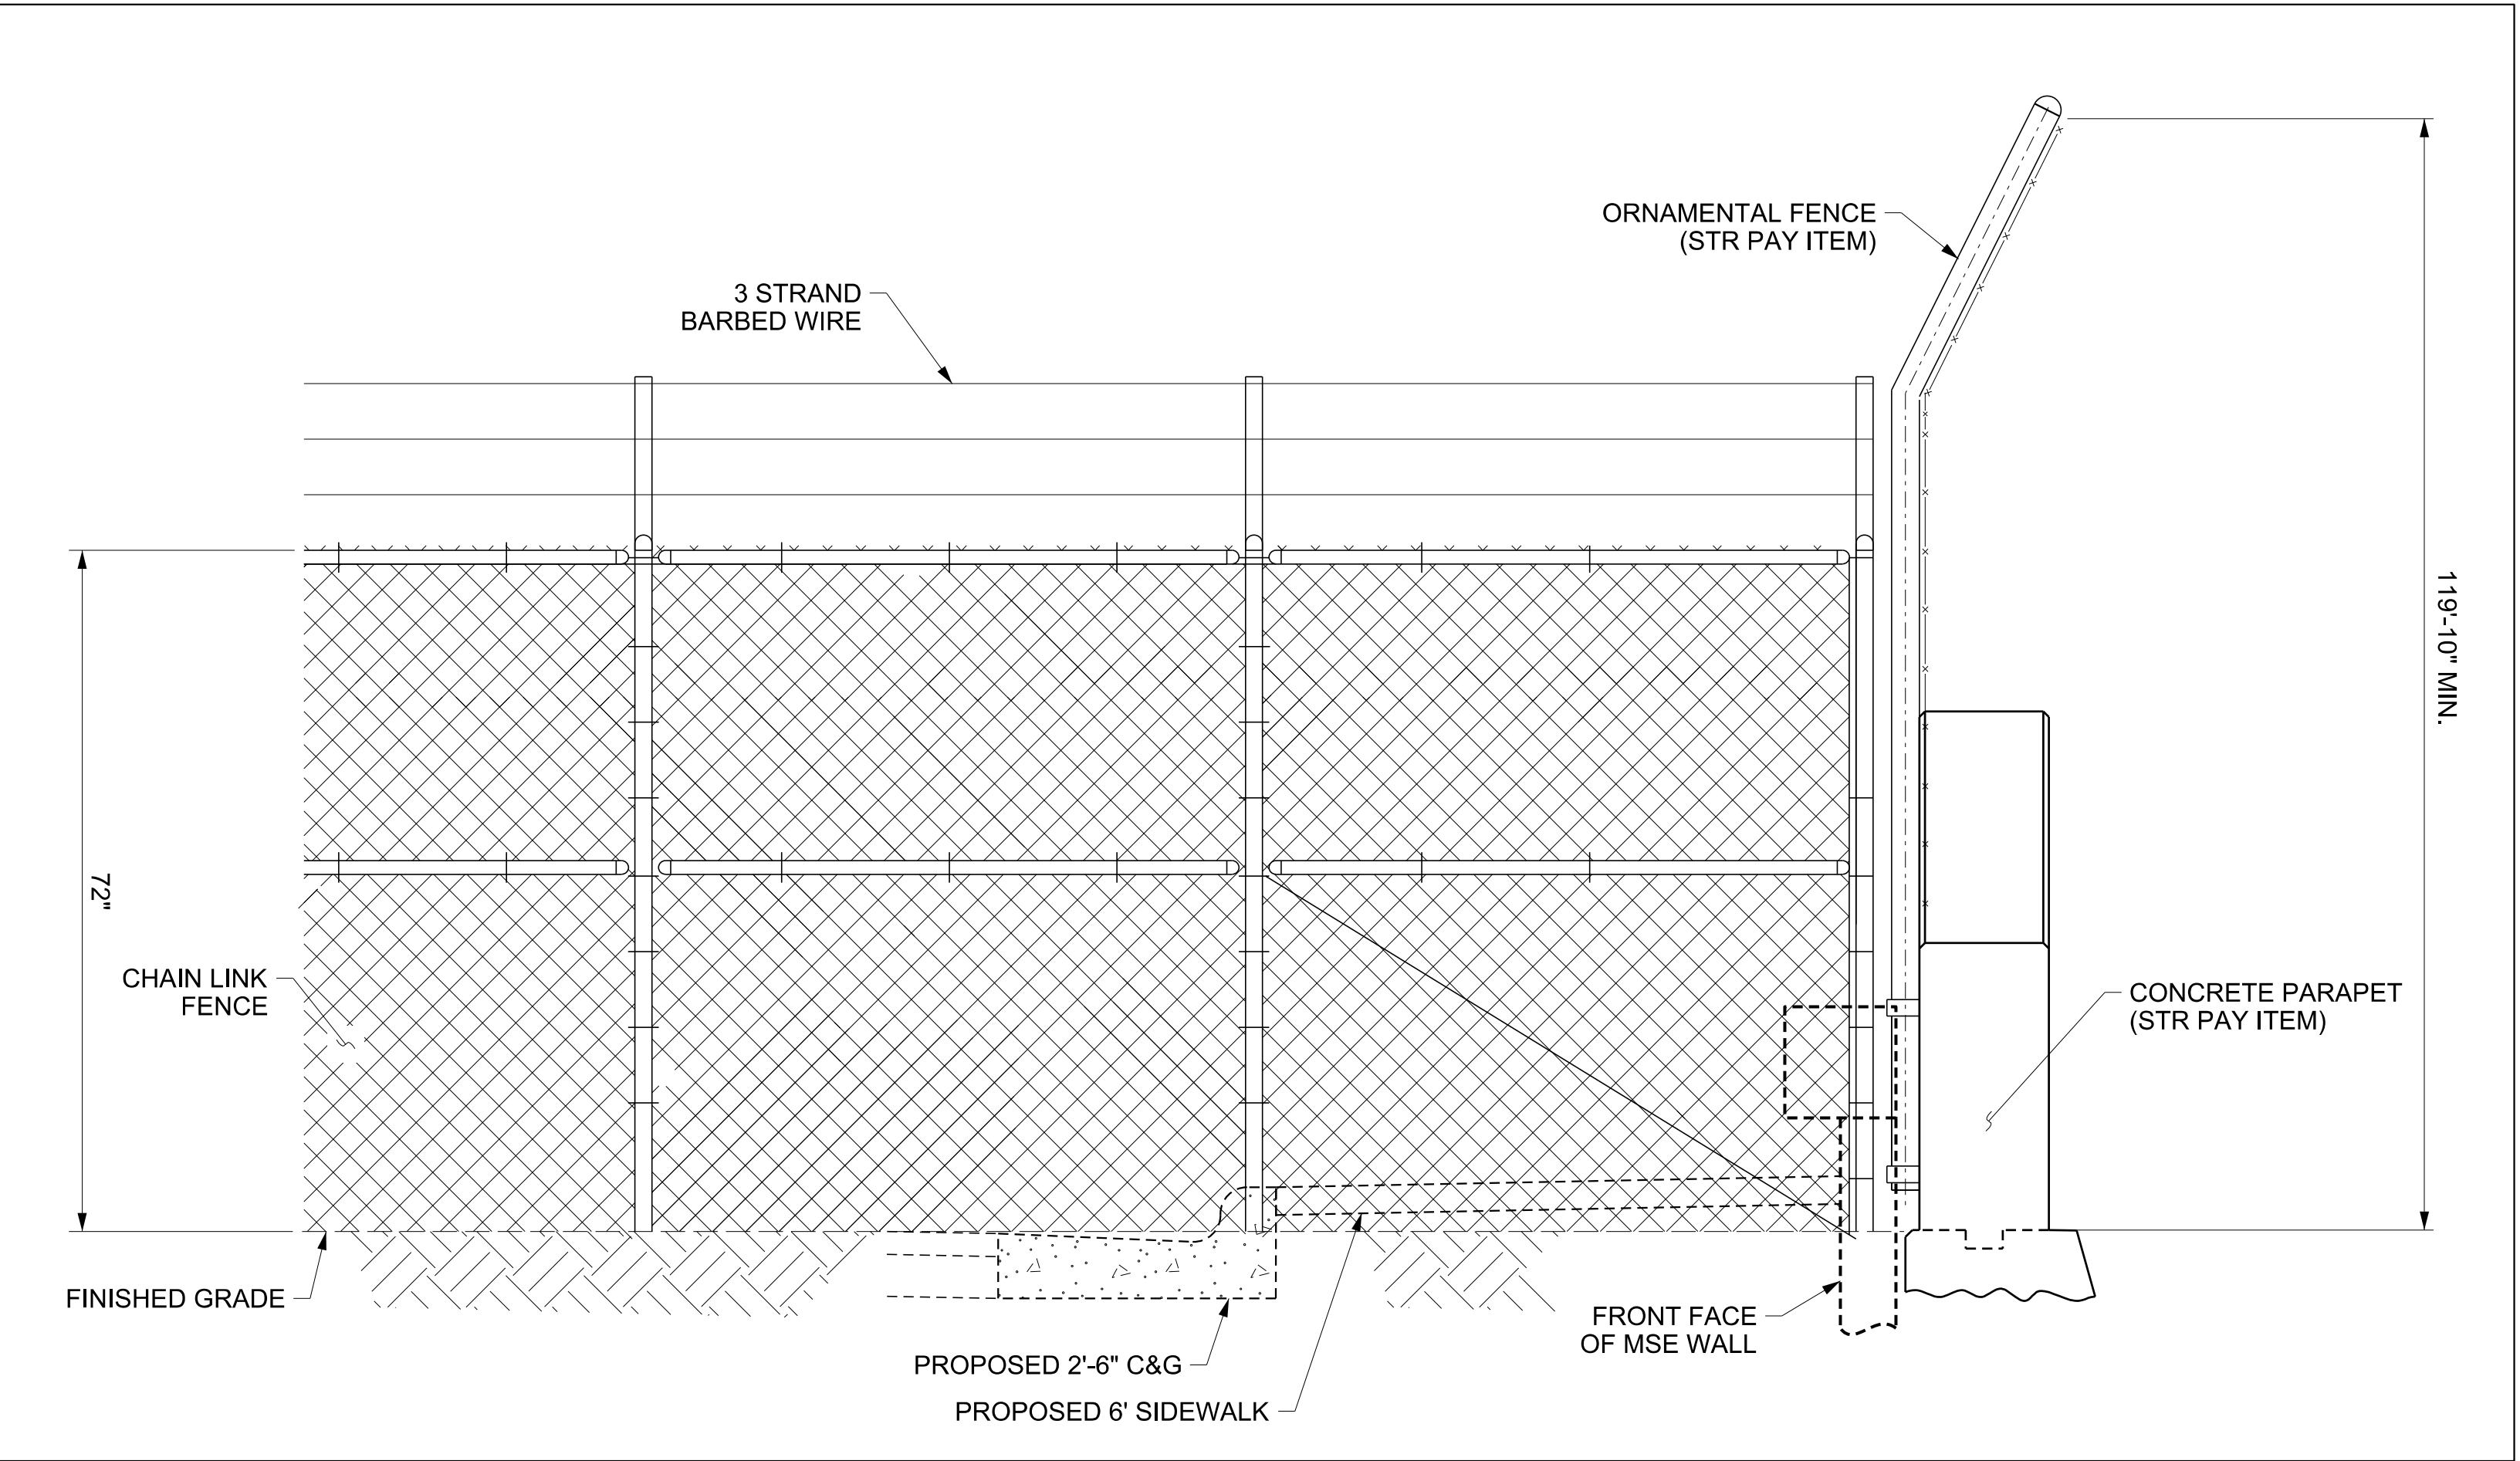

SECTION A-A

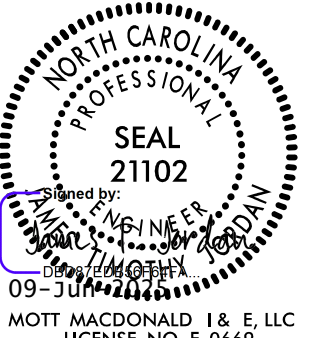PROJECT REFERENCE		SHEET NO.		
B-5716		2B-2		
ROADWAY DESIGN ENGINEER				
DOCUMENT NOT CONSIDERED FINAL UNLESS ALL SIGNATURES COMPLETED				
Prepared in the Office of:			 MOTT MACDONALD	
930 Main Campus Drive, Suite 200 Raleigh, NC 27606 www.mottmac.com				

SEE DETAIL 2C-5 FOR CHAIN LINK FENCE
WITH BARBED WIRE