


PROJECT REFERENCE NO.	SHEET NO.
B-5716	EC-7/CONST.5
RW SHEET NO.	
ROADSIDE ENVIRONMENTAL PROJECT ENGINEER	
DOCUMENT NOT CONSIDERED FINAL UNLESS ALL SIGNATURES COMPLETED	
Prepared by the Office of:	Mott MacDonald I & E, LLC 930 Main Campus Dr, STE 200 Raleigh, NC 27606 www.mottmac.com NC License No. F-0669
MOTT MACDONALD	

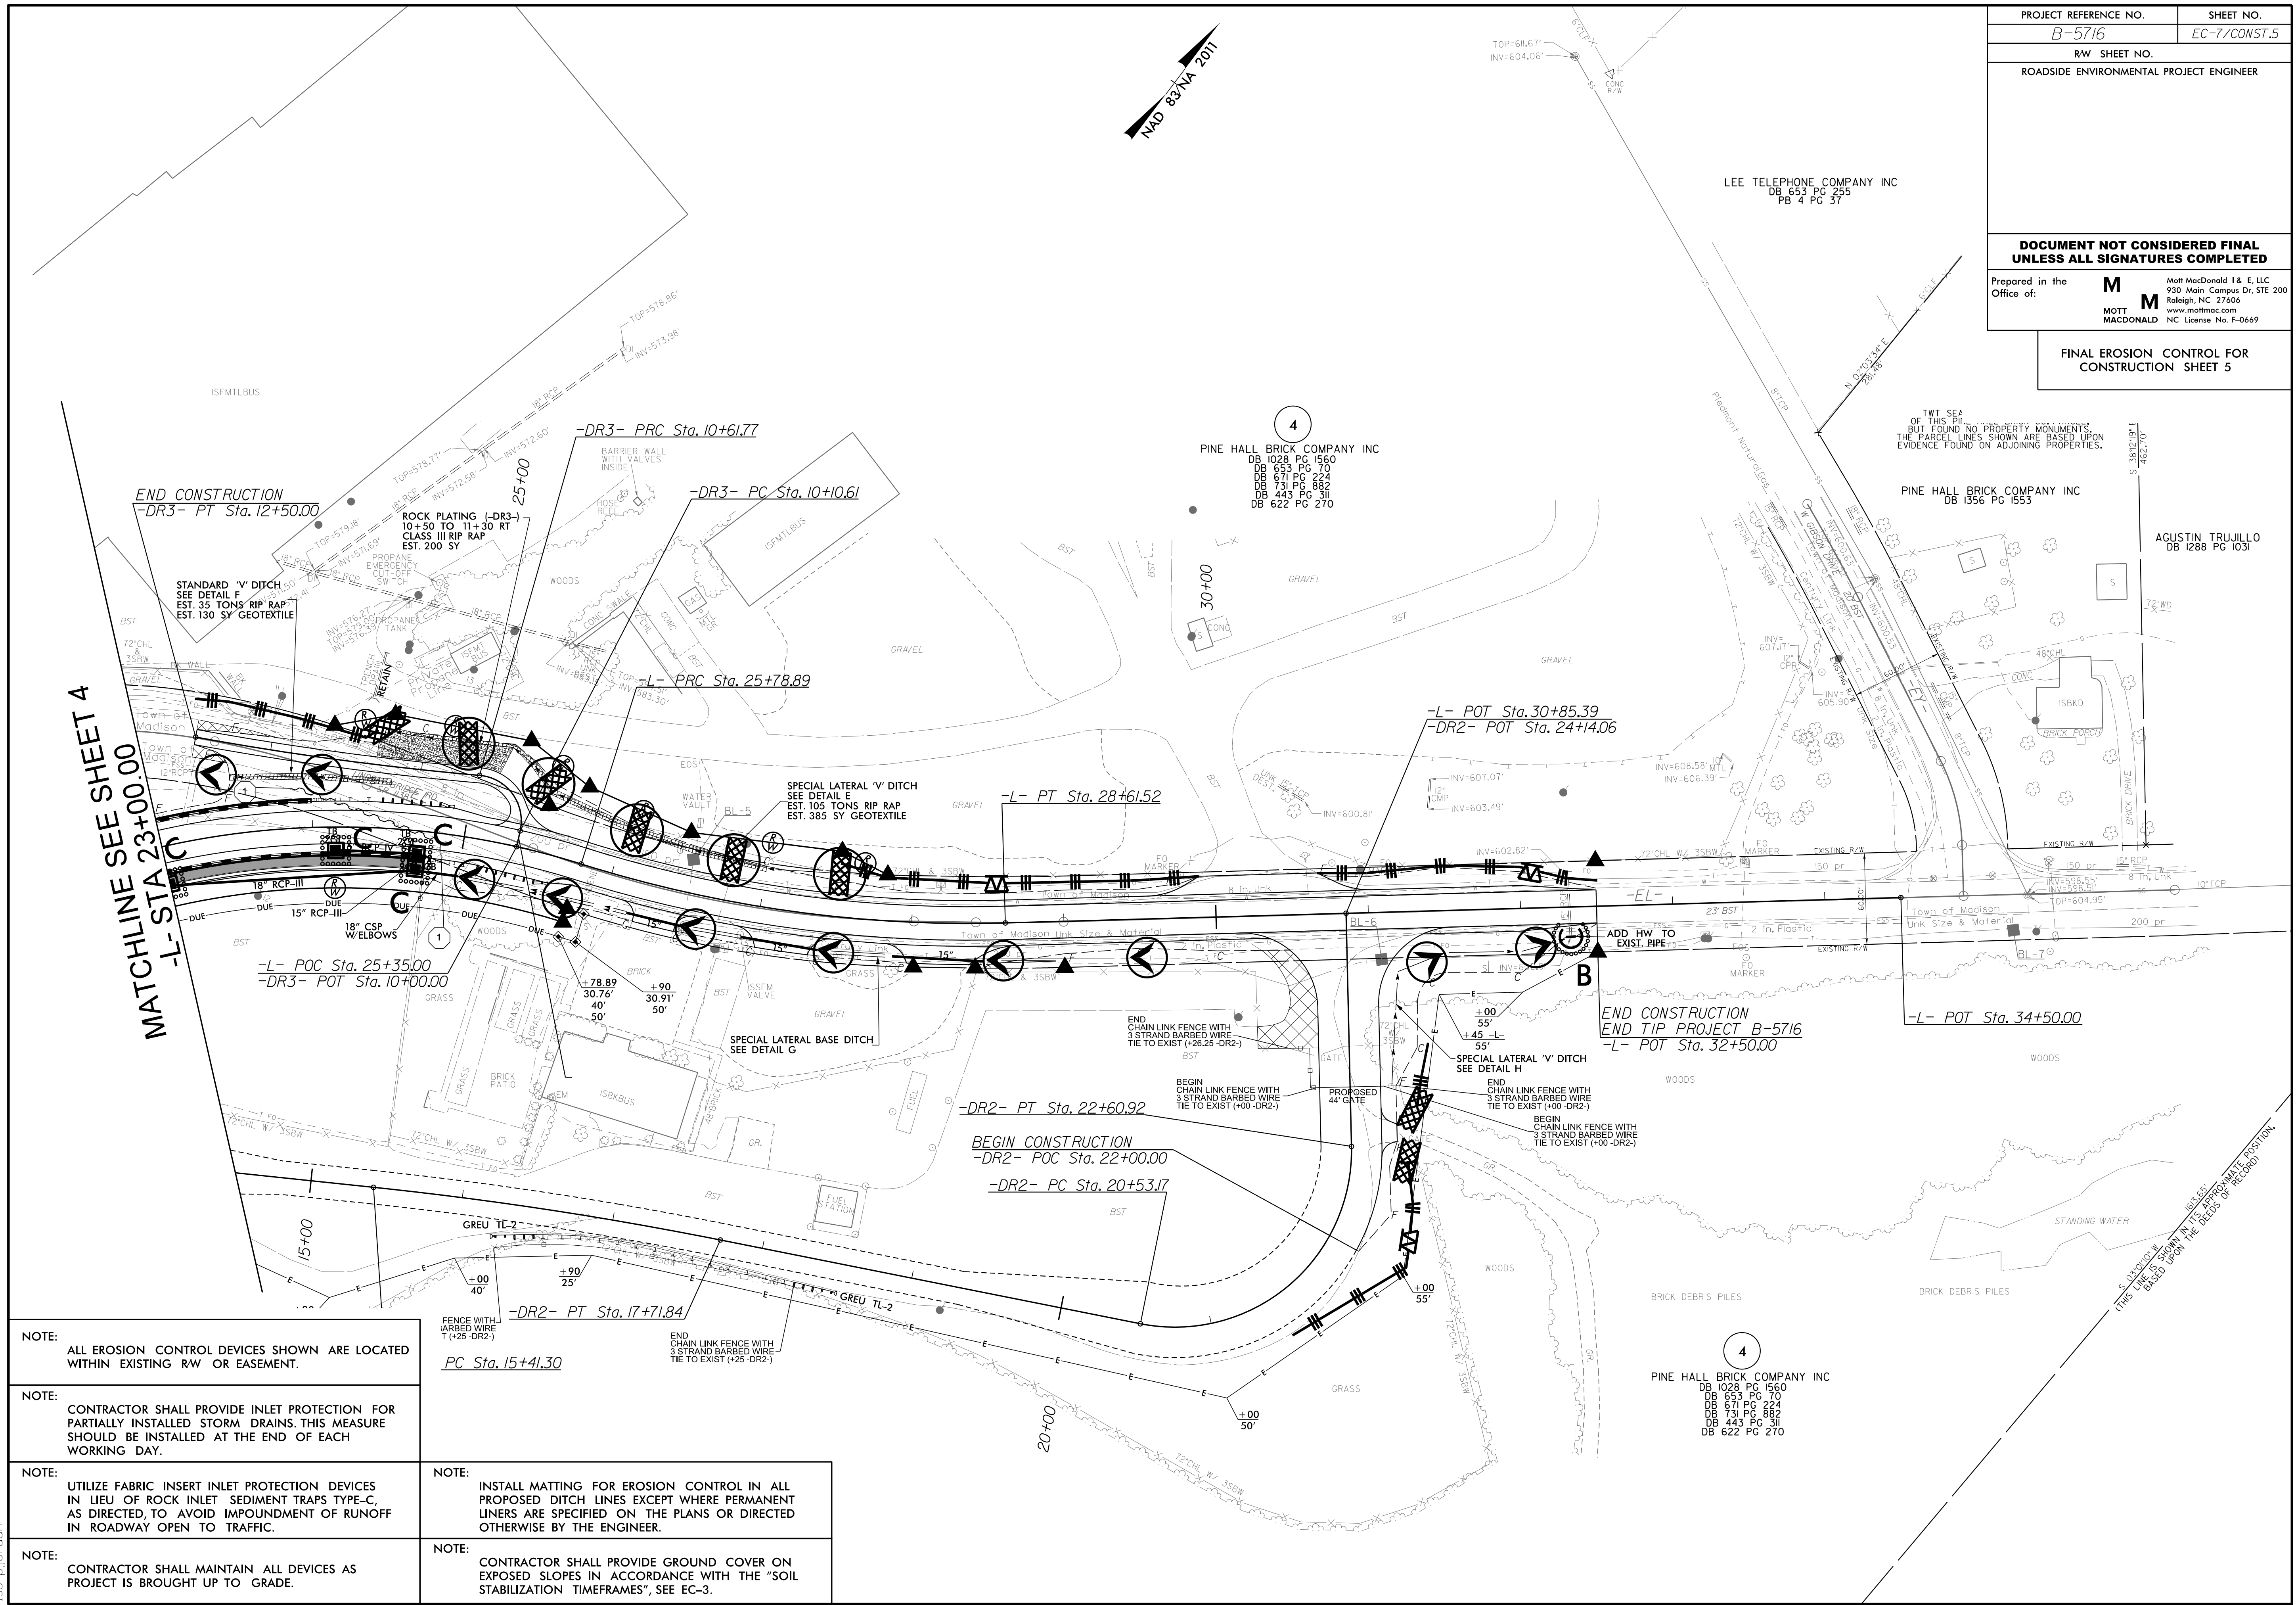

9:35:11 AM
c:\pwworking\hmm\rail_transit\jor-66165\d0170065\B5716_EC_psh07_final.dgn
iso-p-jordan