


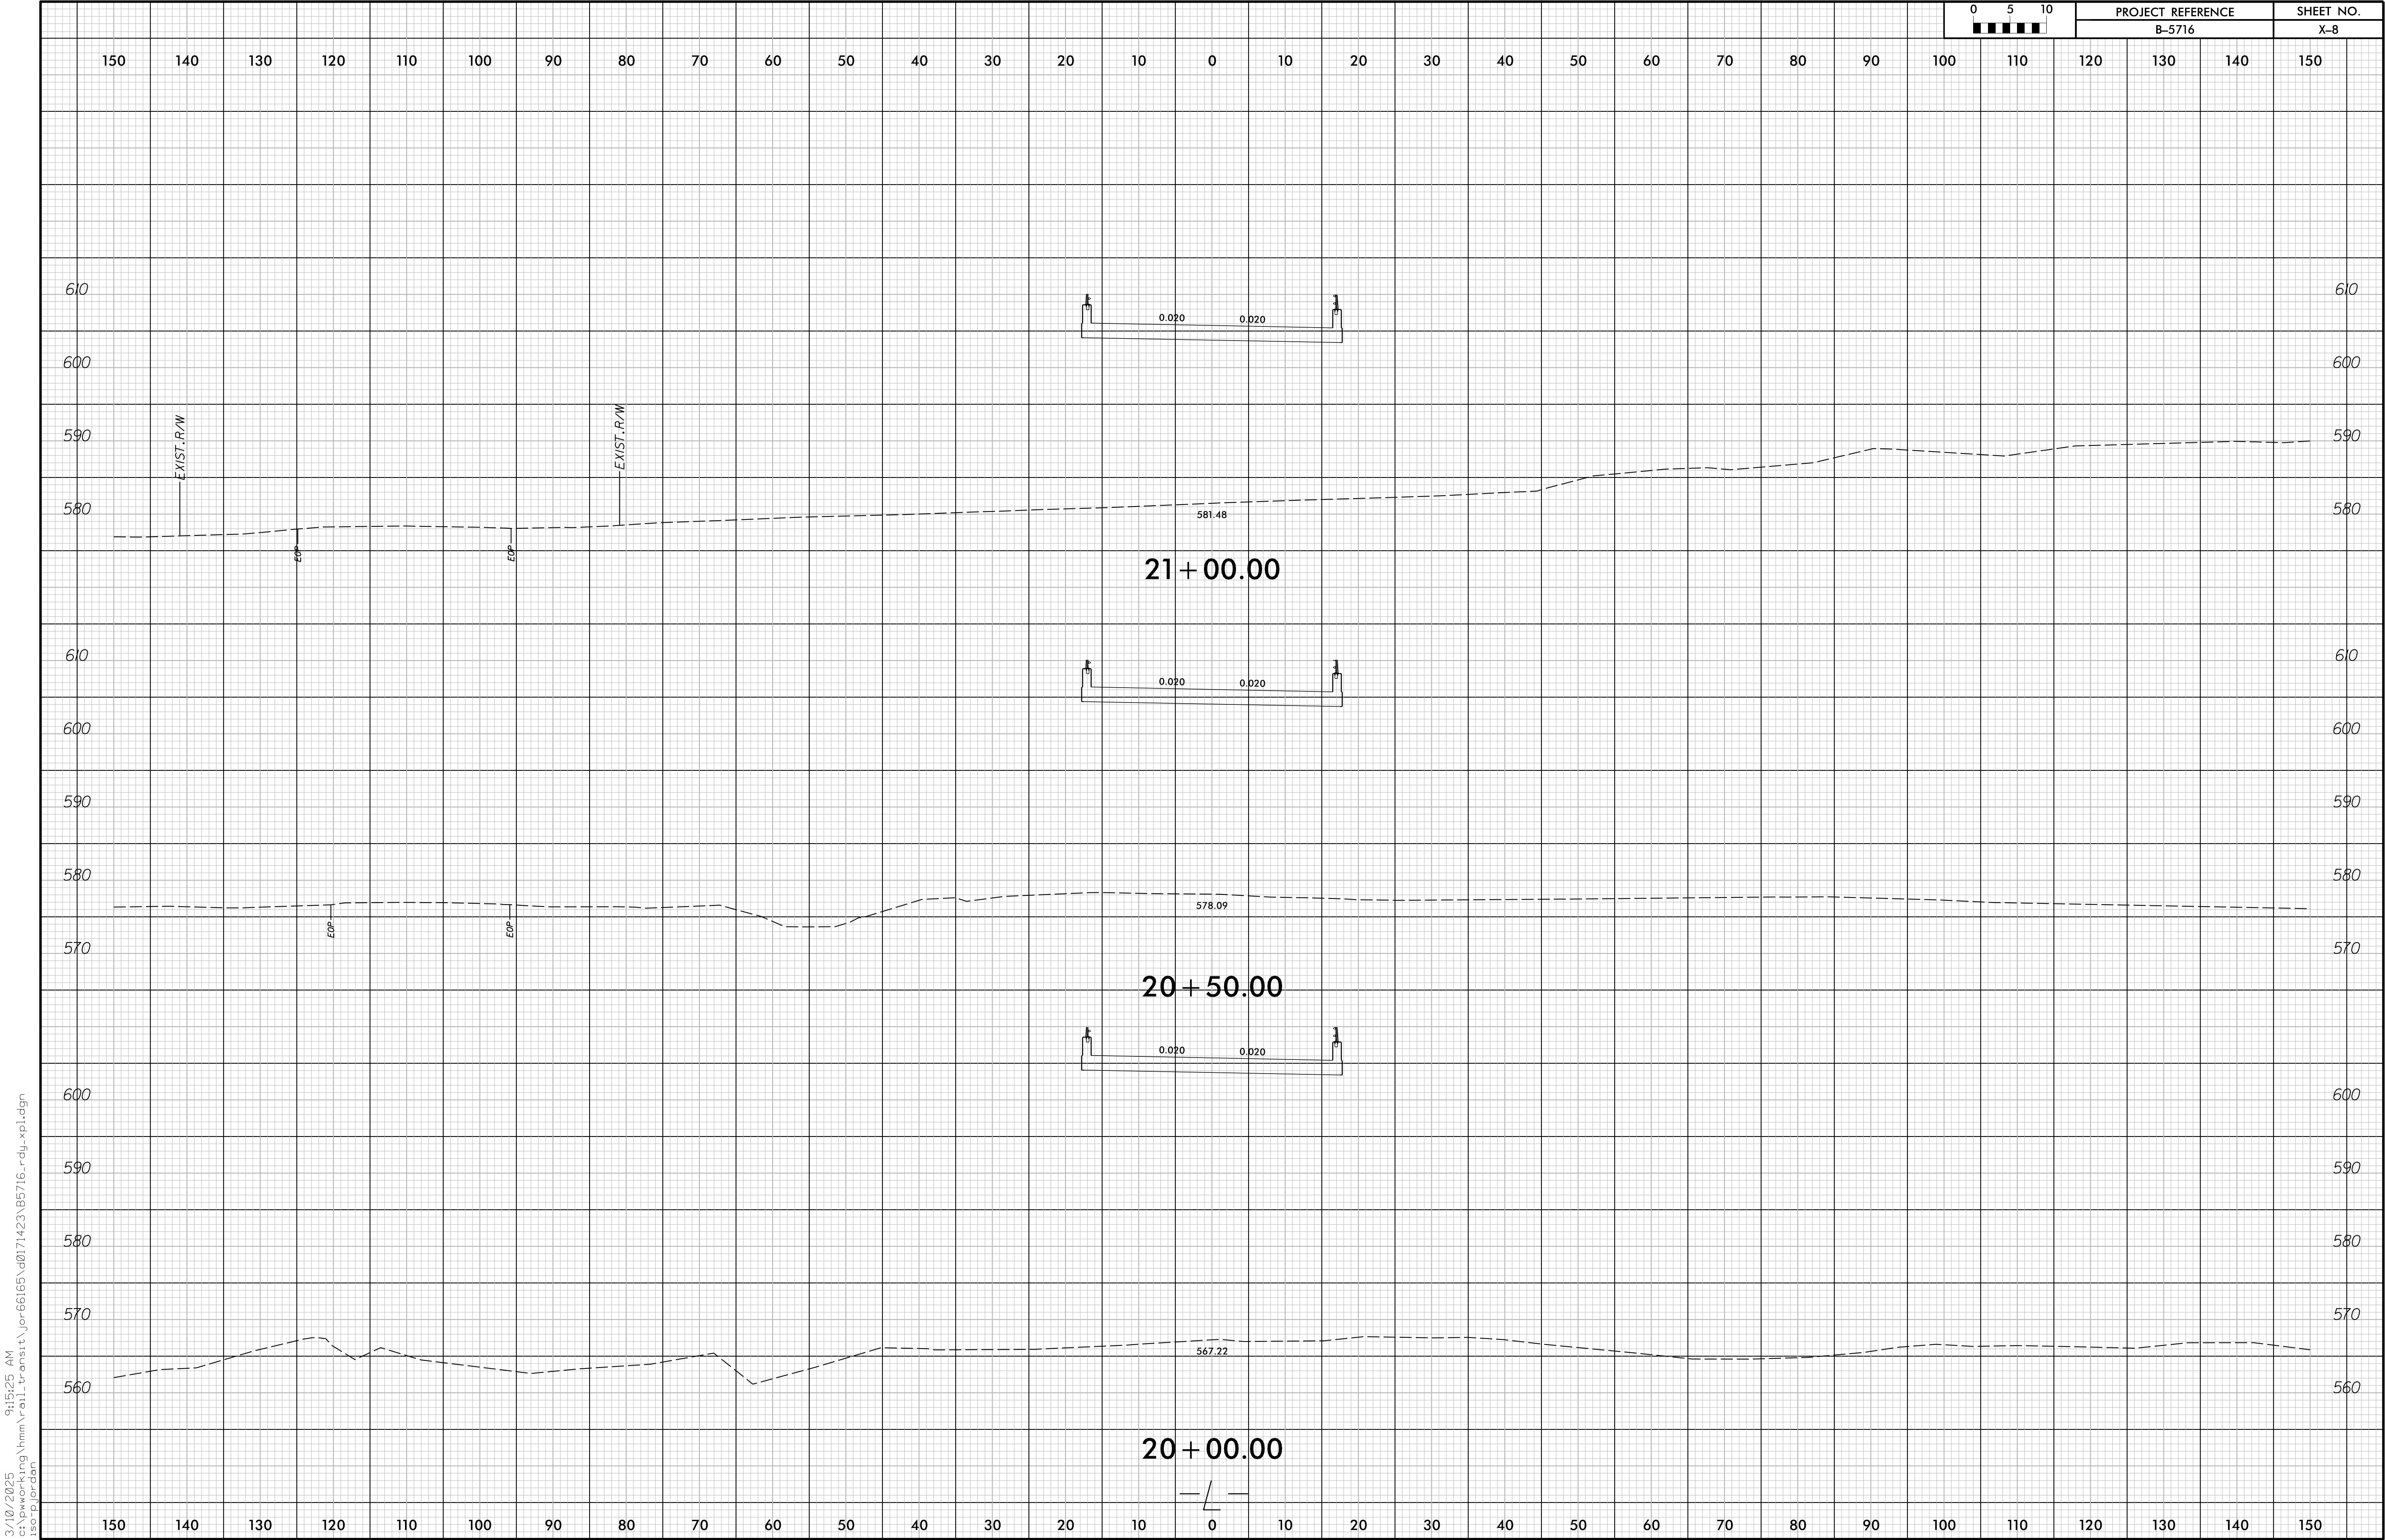

3/10/2025 9:15:25 AM
c:\pwworking\hmm\raill-transit\cor66165\0171423\B5716.rdy.xpl.dgn
iso plot.dgn