


TIP PROJECT: B-5716

CONTRACT:

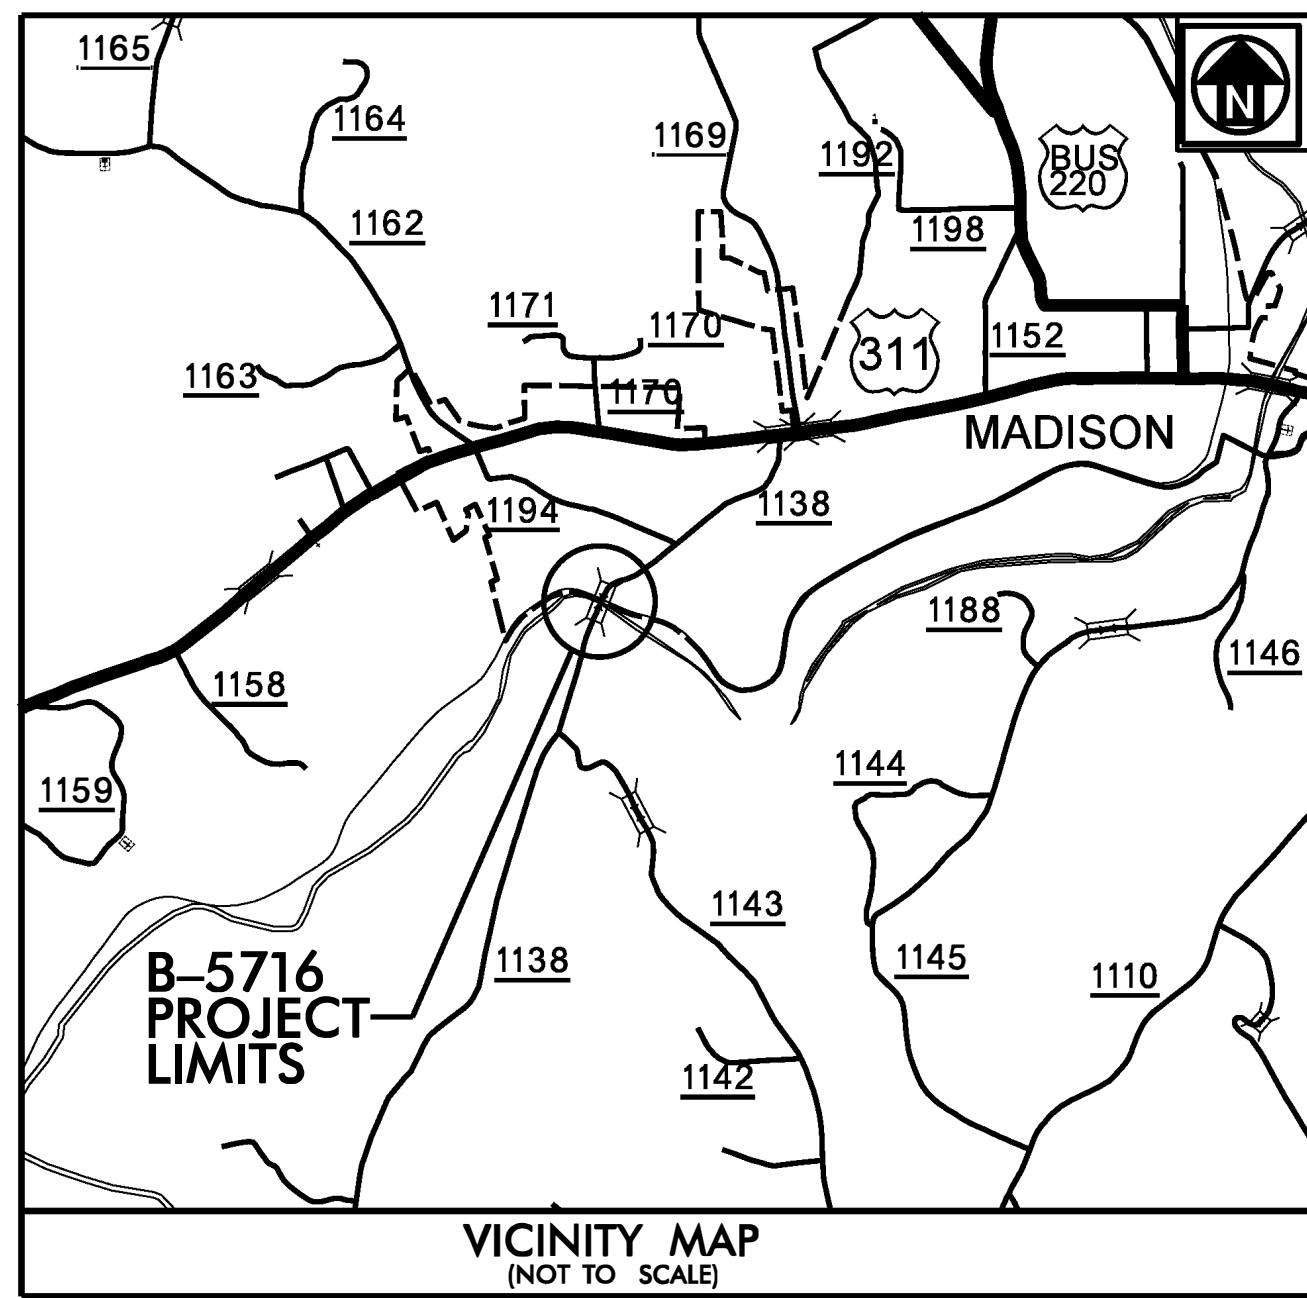

STATE OF NORTH CAROLINA
DIVISION OF HIGHWAYS


**UTILITIES BY OTHERS PLANS
ROCKINGHAM COUNTY**

LOCATION: BRIDGE NO. 140 OVER DAN RIVER ON SR 1138
(LINDSEY BRIDGE ROAD)


TYPE OF WORK: RELOCATION OF POWER, TELEPHONE AND CATV

T.I.P. NO.	SHEET NO.
B-5716	UO-1

NOTE:
ALL UTILITY WORK SHOWN ON THIS SHEET WILL BE DONE BY OTHERS.
NO PAYMENT WILL BE MADE TO THE CONTRACTOR FOR UTILITY WORK SHOWN ON THIS SHEET.

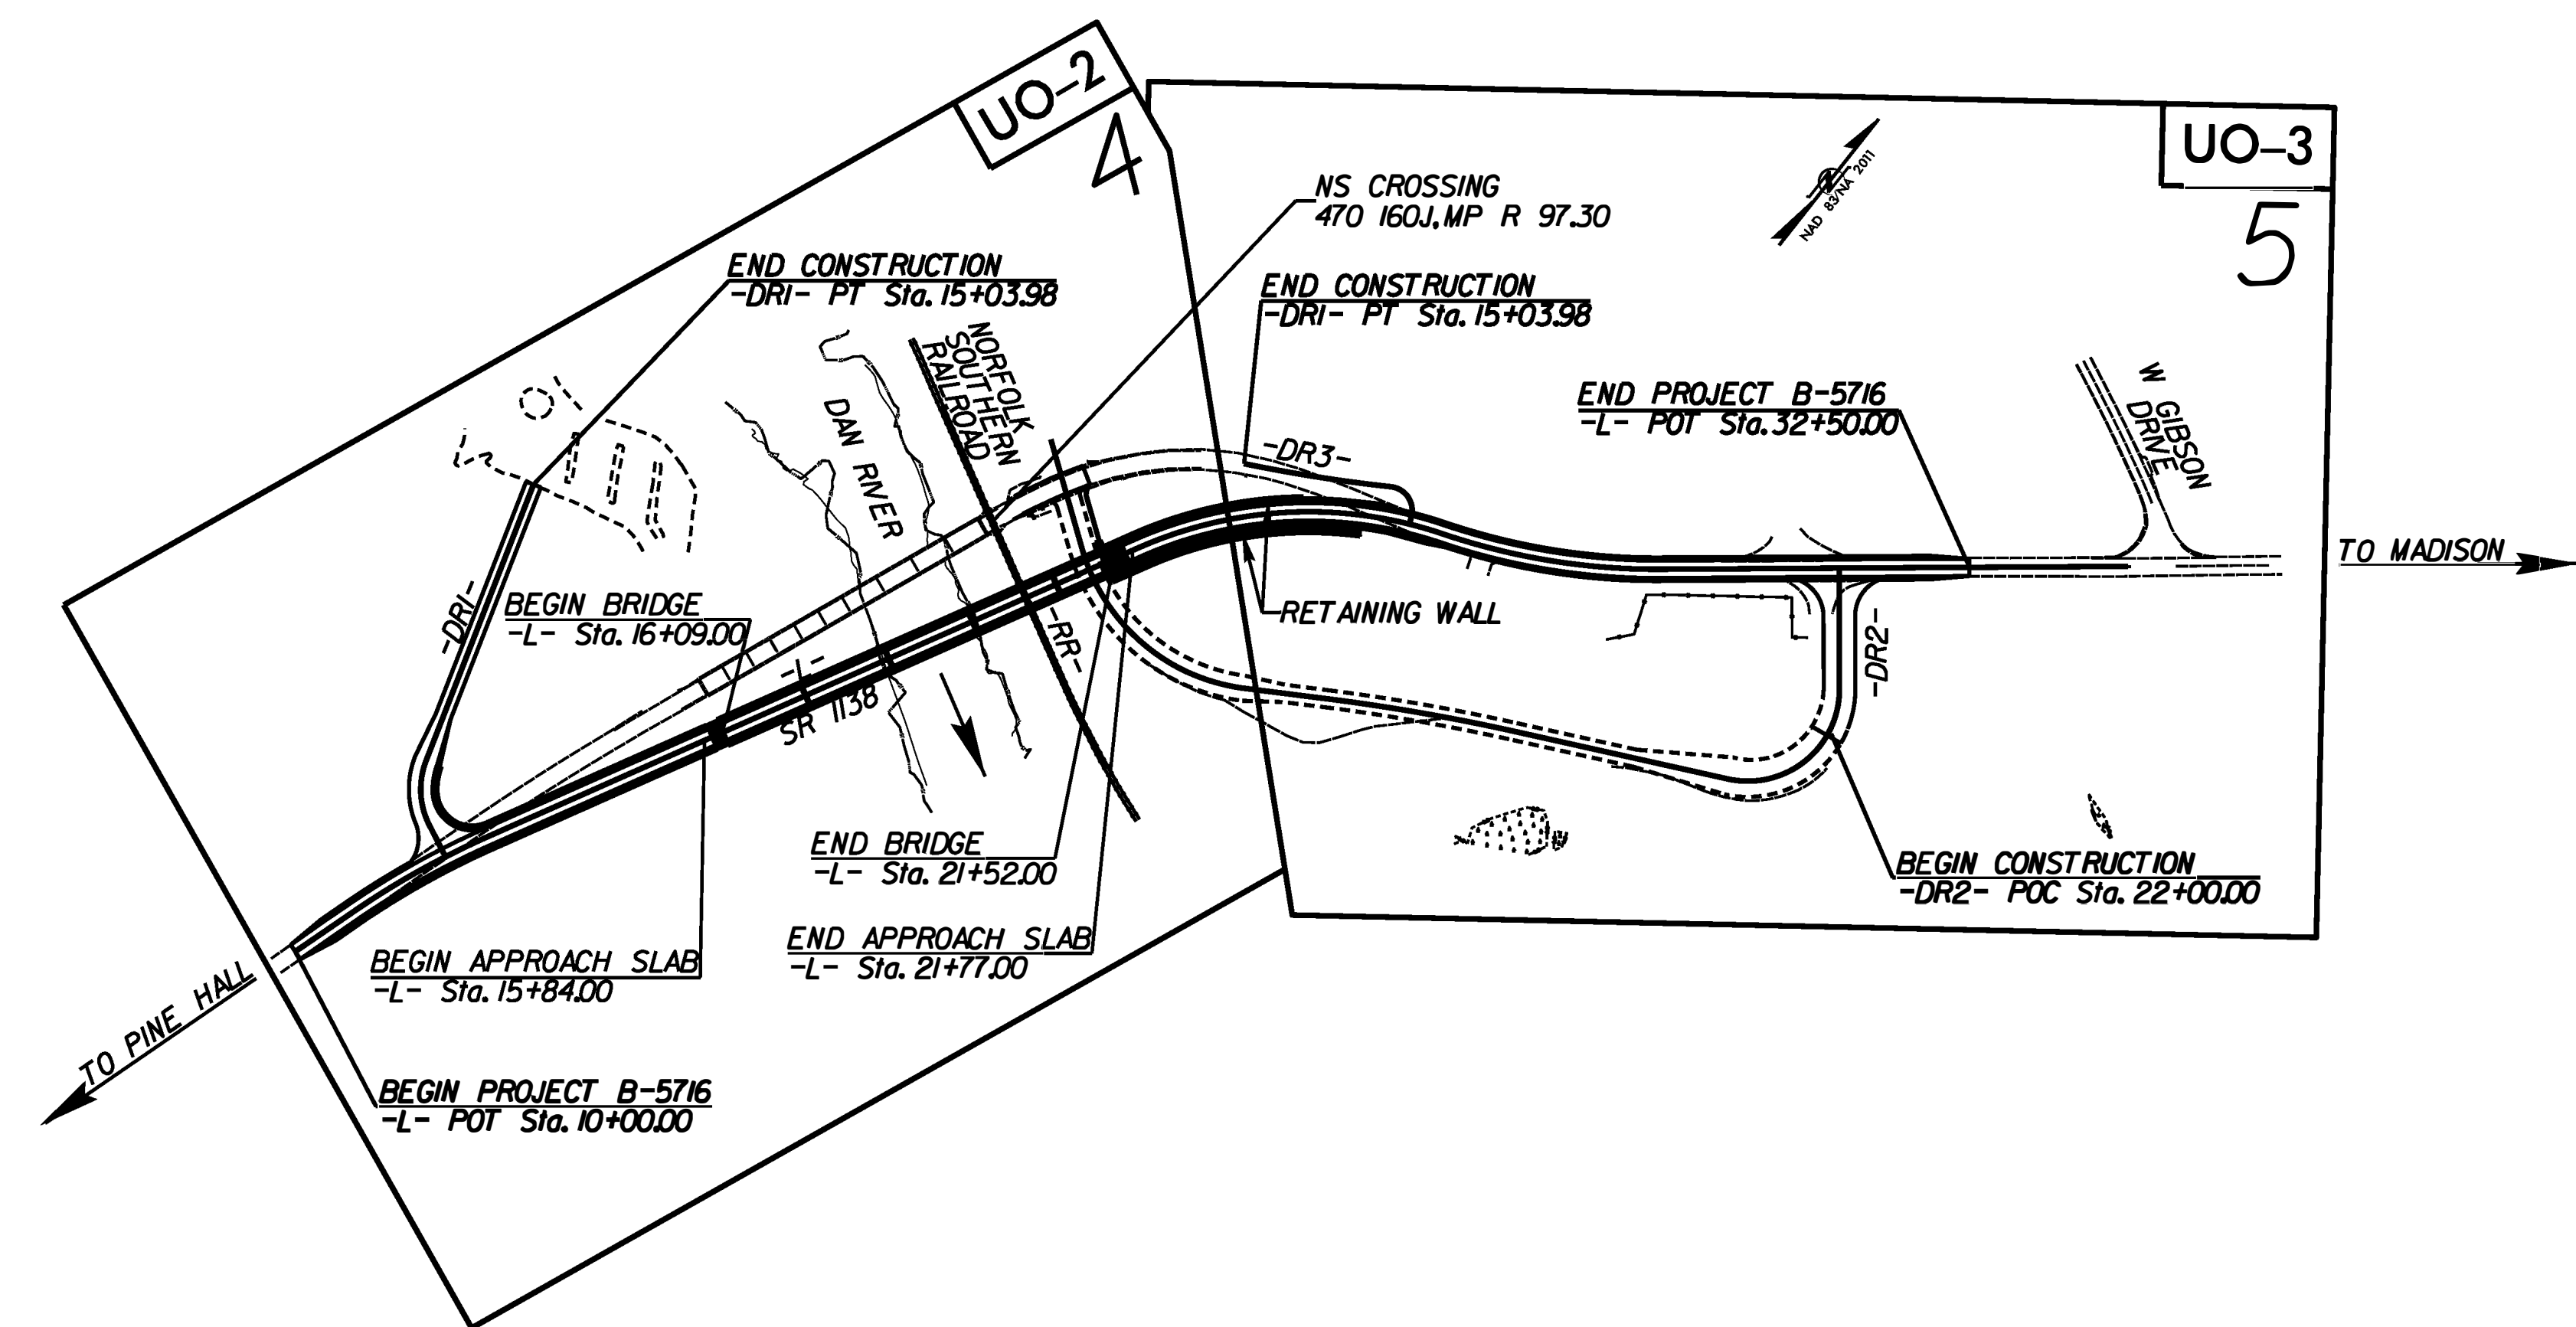

GRAPHIC SCALES

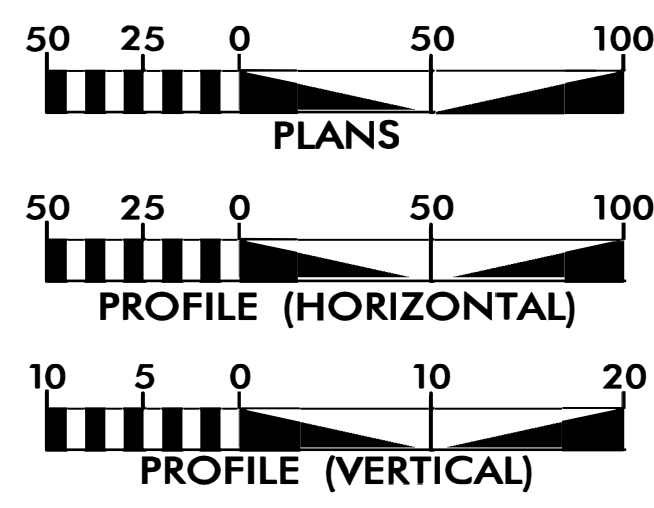

INDEX OF SHEETS

SHEET NO.:	DESCRIPTION:
UO-1	TITLE SHEET
UO-2 THRU UO-3	UBO PLAN SHEETS

UTILITY OWNERS WITH CONFLICTS

- (A) POWER - DUKE ENERGY
- (B) TELEPHONE - BRIGHTSPEED
- (C) CATV - SPECTRUM

PREPARED IN THE OFFICE OF:

Wooten

120 North Boylan Avenue • Raleigh, NC 27603-1423
(919) 828-0531 • thewootencompany.com
License Number: F-0115

WEBB WHITE UTILITY PROJECT MANAGER
TOMMY MARTIN PROJECT UTILITY COORDINATOR

 DIVISION OF HIGHWAYS
DIVISION 7
1584 YANCEYVILLE STREET
GREENSBORO NC 27405

BRIAN KETNER, PE PROJECT DELIVERY ENGINEER
DANIEL DAGENHART, DM STIP ENGINEER
JAMES YATES, PE DIVISION UTILITY ENGINEER
CODY LUNGRIN, UTILITY COORDINATOR

