



REVISIONS

TIP NO. BR-0153	SHEET NO. PMP-3
APPROVED: _____	
DATE: _____	
SEAL 	
DOCUMENT NOT CONSIDERED FINAL UNLESS ALL SIGNATURES COMPLETED	

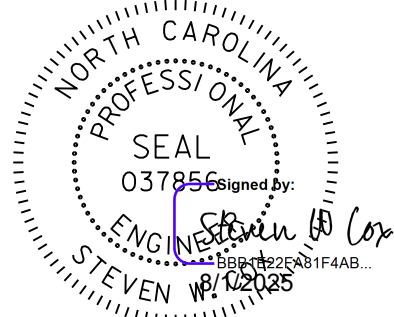

\\\\benesch\\pmp\\BR-0153_PMP_L-psn1.dgn
11/21/2025 10:11:11 AM
USER:rpash

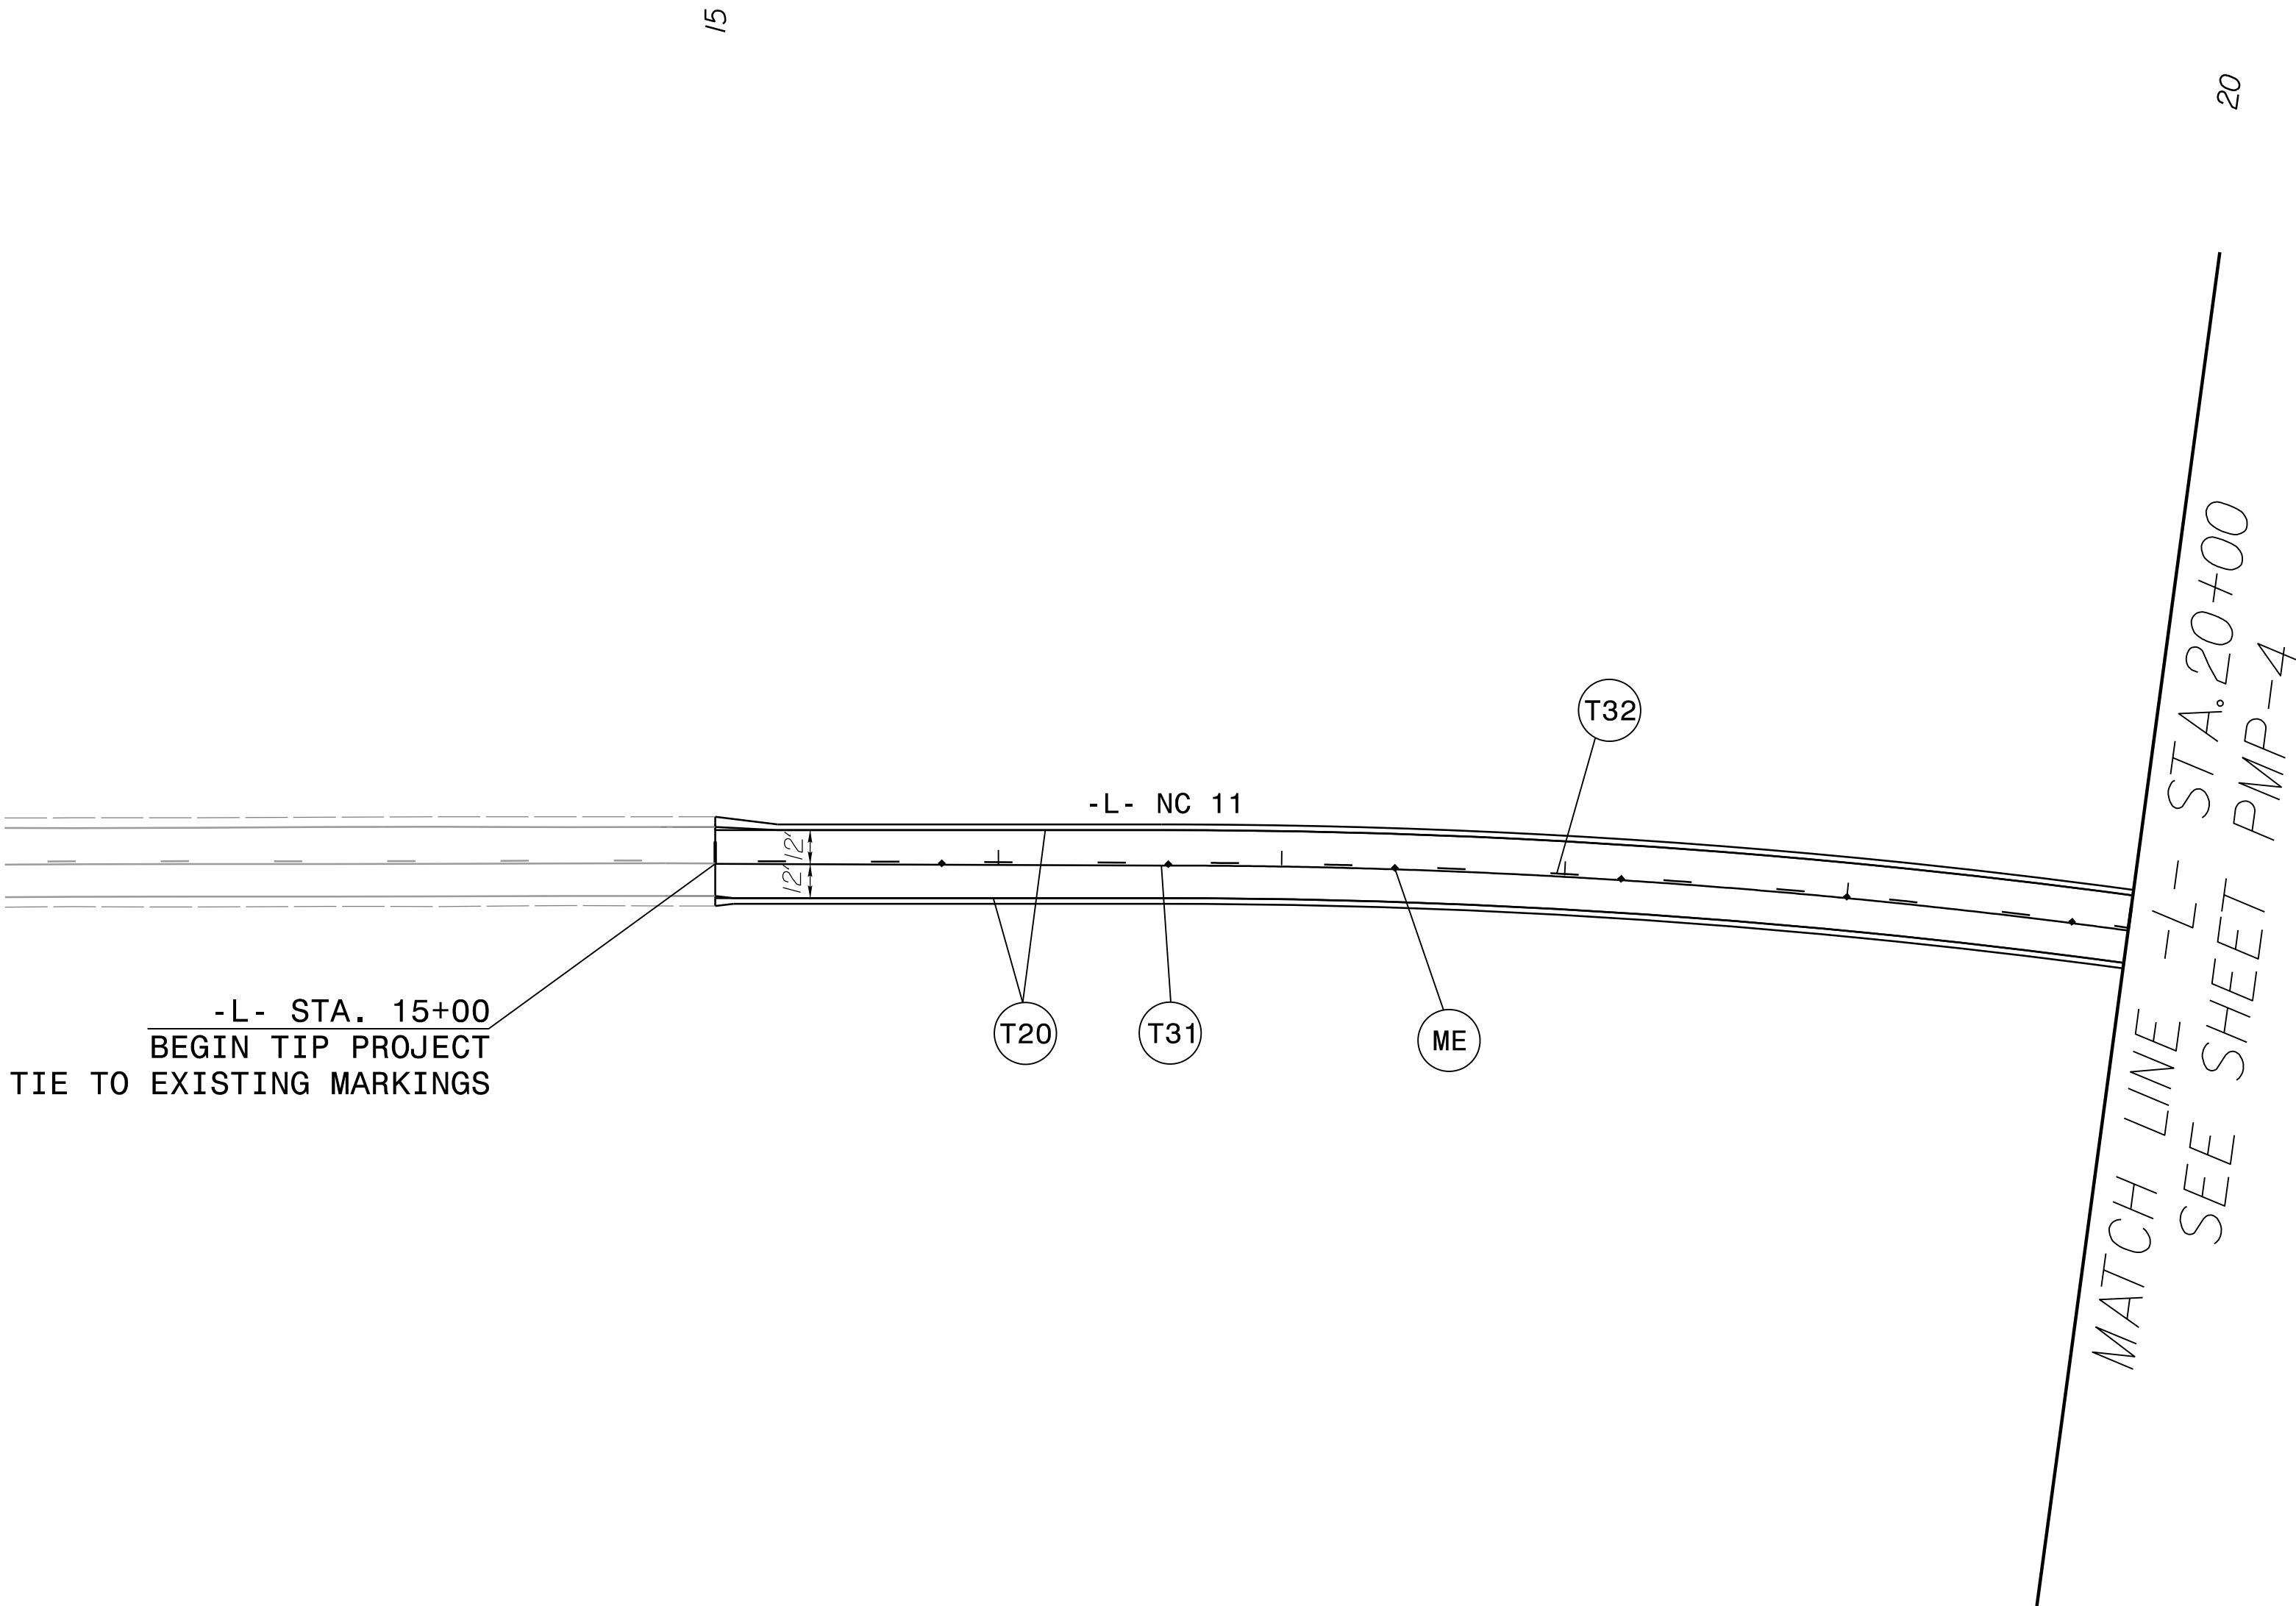

Prepared In the Office of:
NC FIRM LICENSE No: F-1320
8000 REGENCY PARKWAY, STE 175
CARY, NC 27518
(984) 275-2490

PAVEMENT MARKING DETAILS