
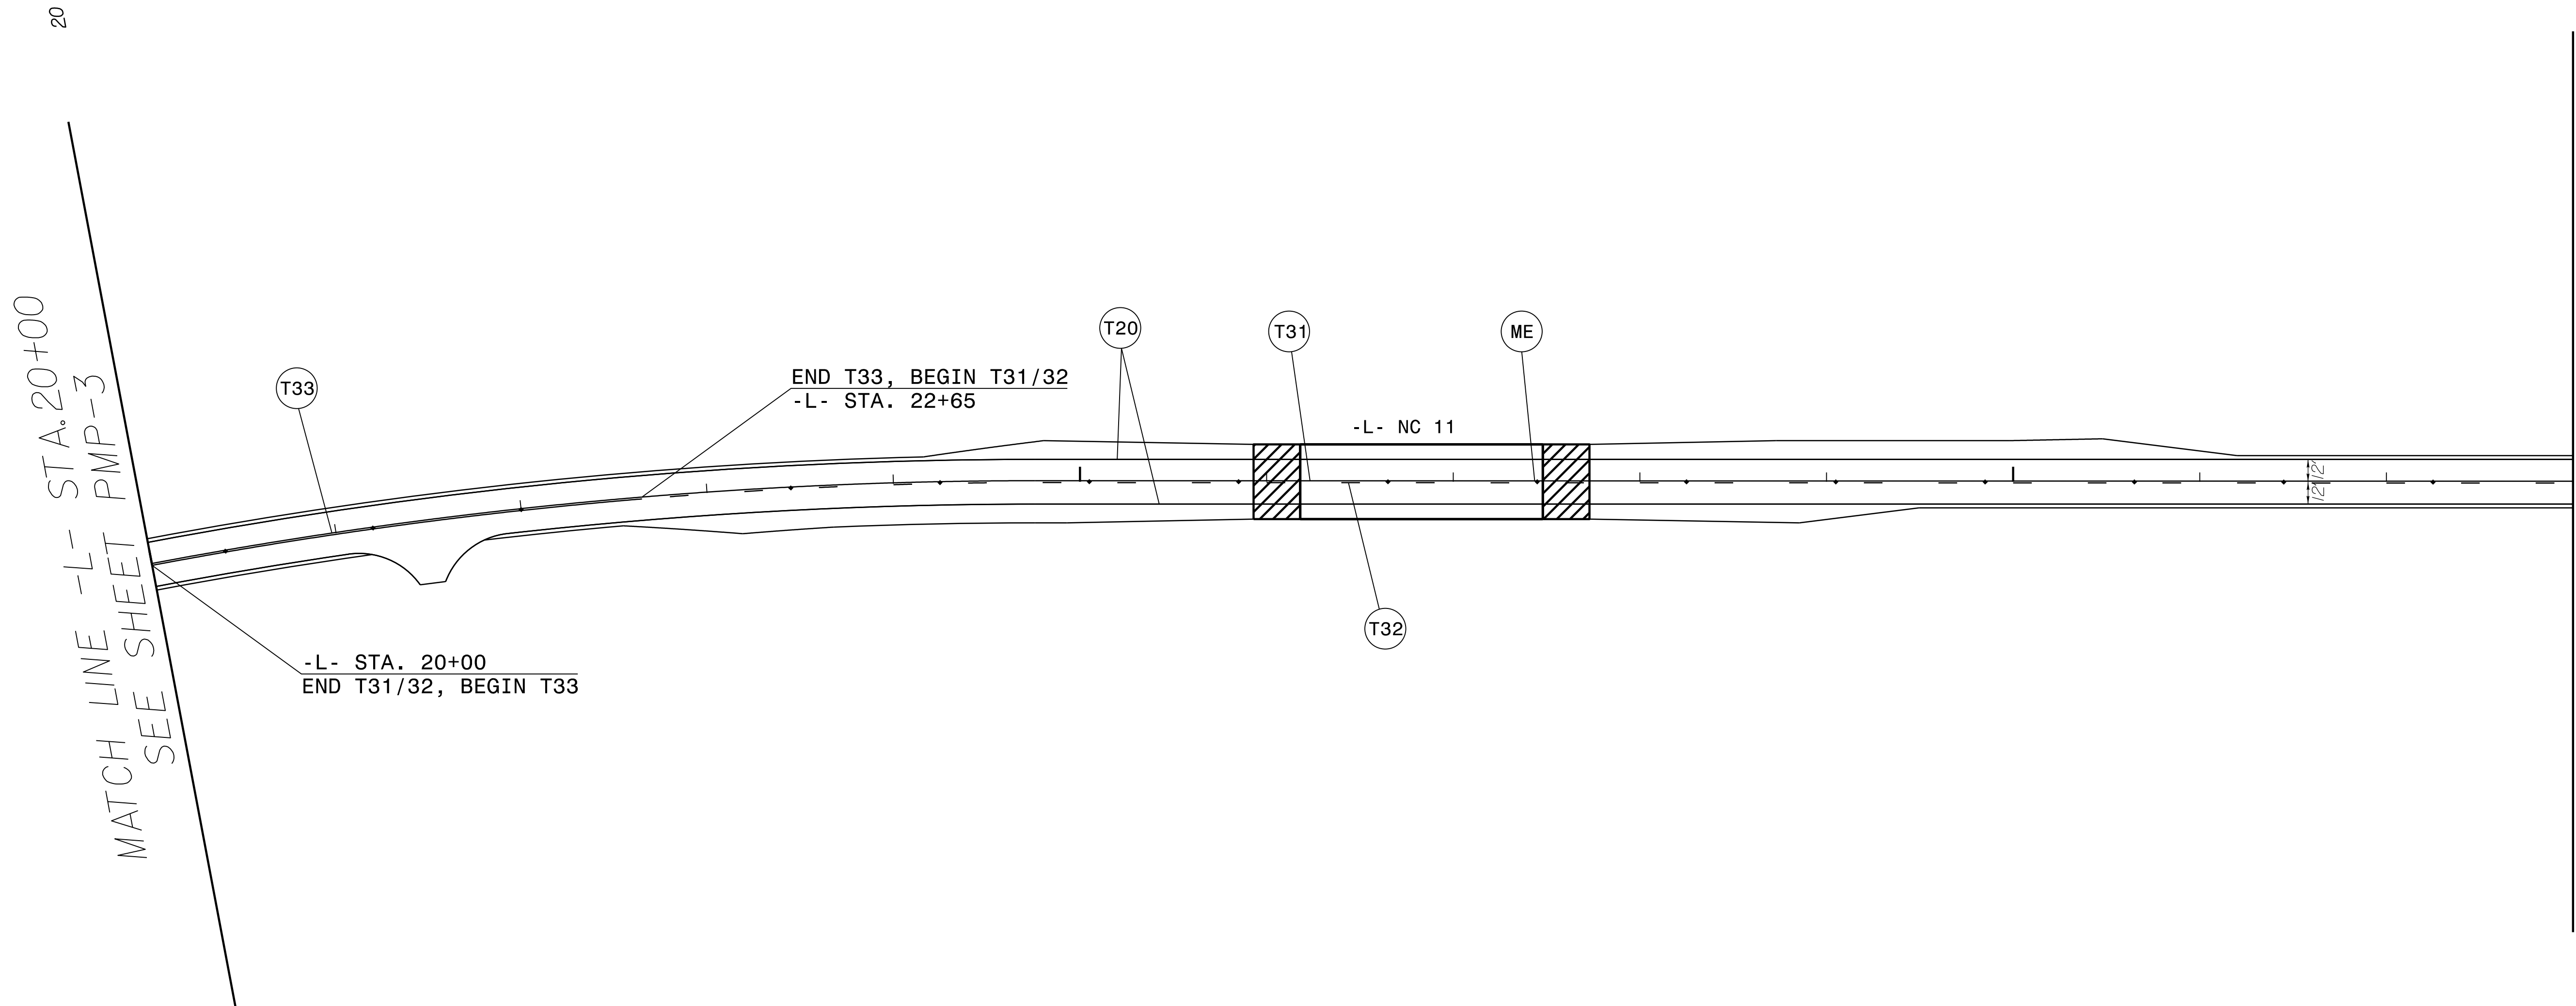


benesch

NC FIRM LICENSE No: F-1320
1000 REGENCY PARKWAY, STE 175
CARY, NC 27518
(984) 275-2490

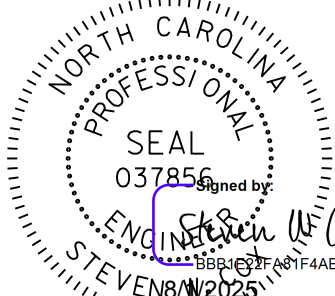

PAVEMENT MARKING DETAILS

TIP NO. BR-0153	SHEET NO. <i>PMP-4</i>
APPROVED: _____ DATE: _____ SEAL	
	
NOT CONSIDERED FINAL UNLESS ALL SIGNATURES COMPLETED	