


6/23/16

2/7/2025
C:\Users\espa\OneDrive\Documents\Roadway\CorridorModeling\XPL_REV_Phase II (Build New Bridge).dgn
espa

0510	PROJ. REFERENCE NO.	SHEET NO.
	BR-0153	X-14

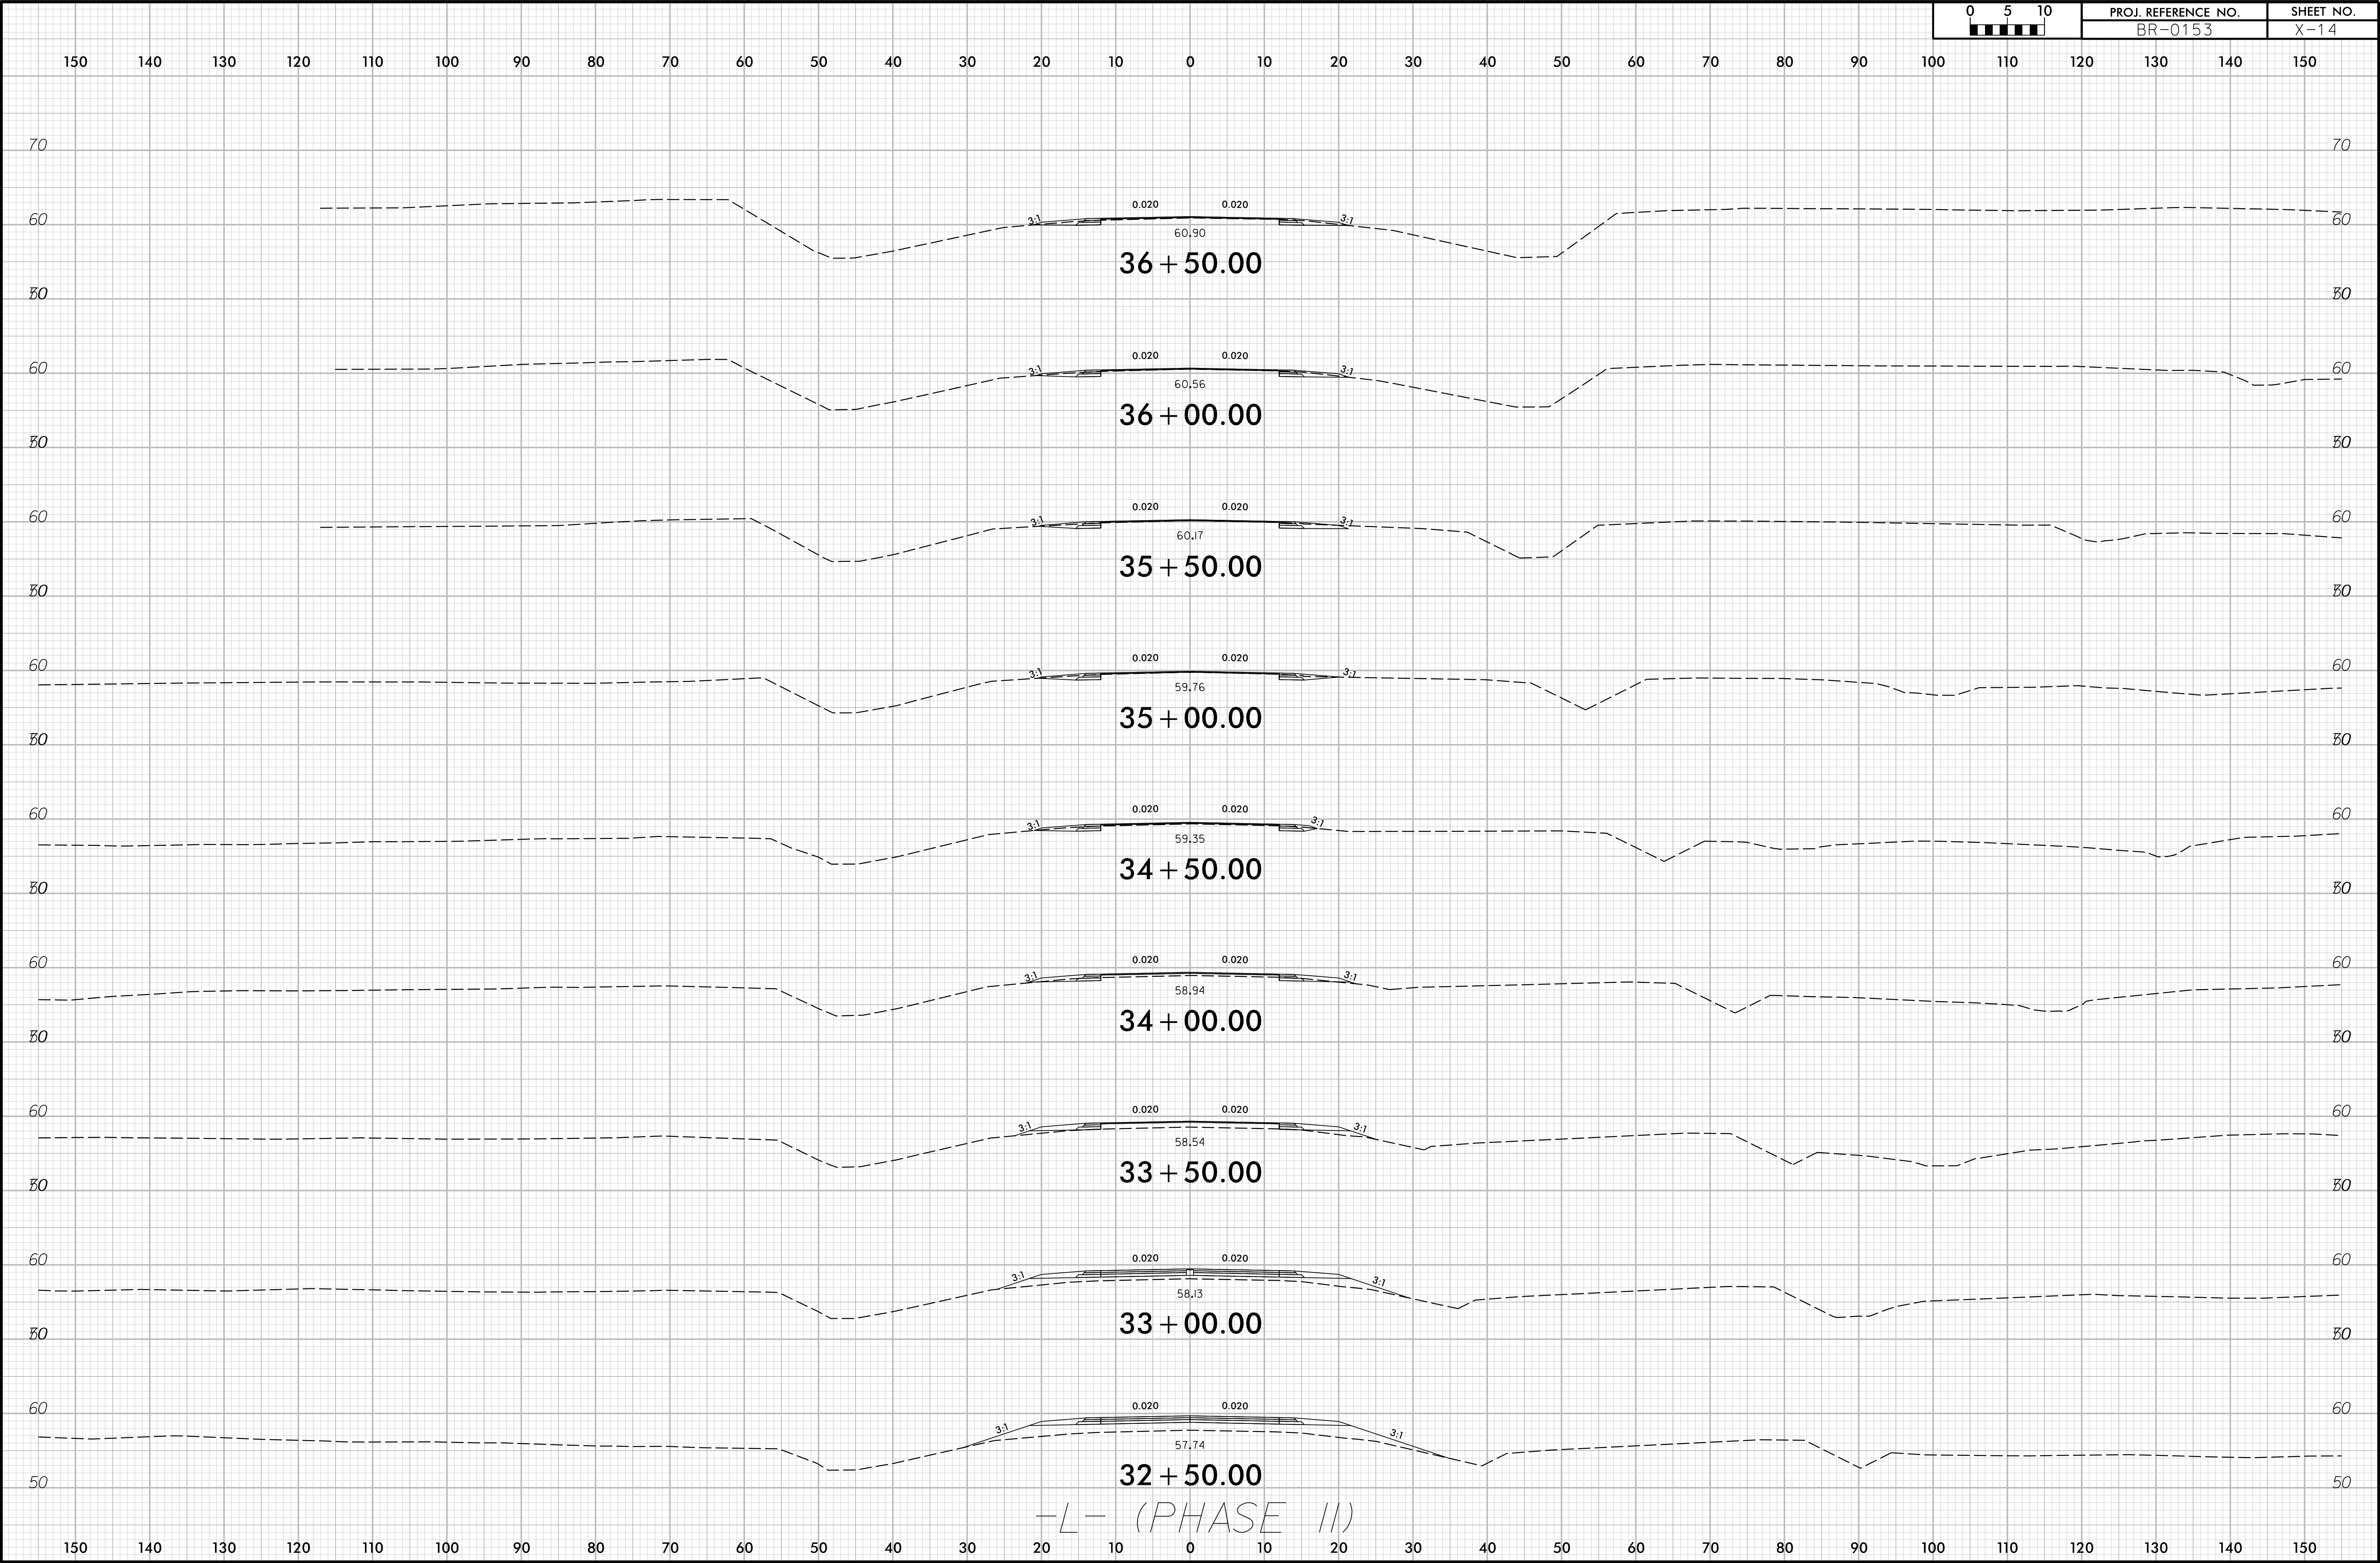

-L- (PHASE II)