


08/22/23

V&M PROJECT #31333-01
TRANSPORTATION\31333-01\RDYV\PROJECT\BUNC222TSH.DGN

PROJECT: R-5863

CONTRACT: C204836

See Sheet 1A For Index of Sheets
See Sheet 1B For Conventional Symbols

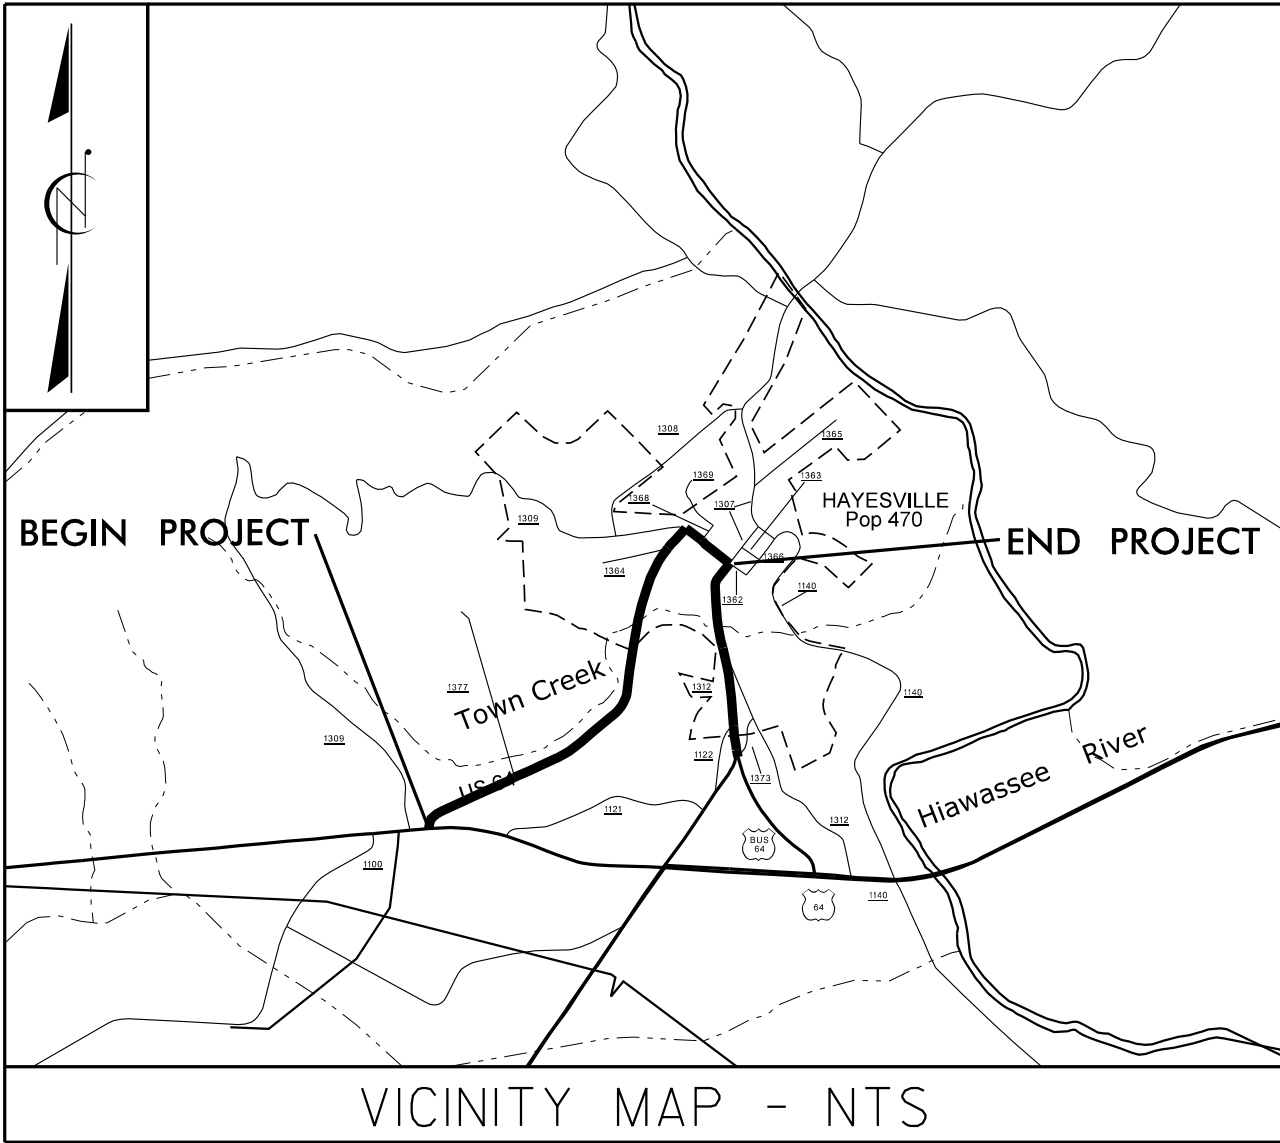

VICINITY MAP - NTS


STATE OF NORTH CAROLINA
DIVISION OF HIGHWAYS

CLAY COUNTY

LOCATION: UPGRADE US 64 BUSINESS FROM US 64
TO SR 1307 (MAIN STREET)

TYPE OF WORK: GRADING, DRAINAGE, PAVING,
RETAINING WALL, SIGNALS & STRUCTURE


BEGIN TIP PROJECT R-5863
-L- POT STA. 10 + 30.00

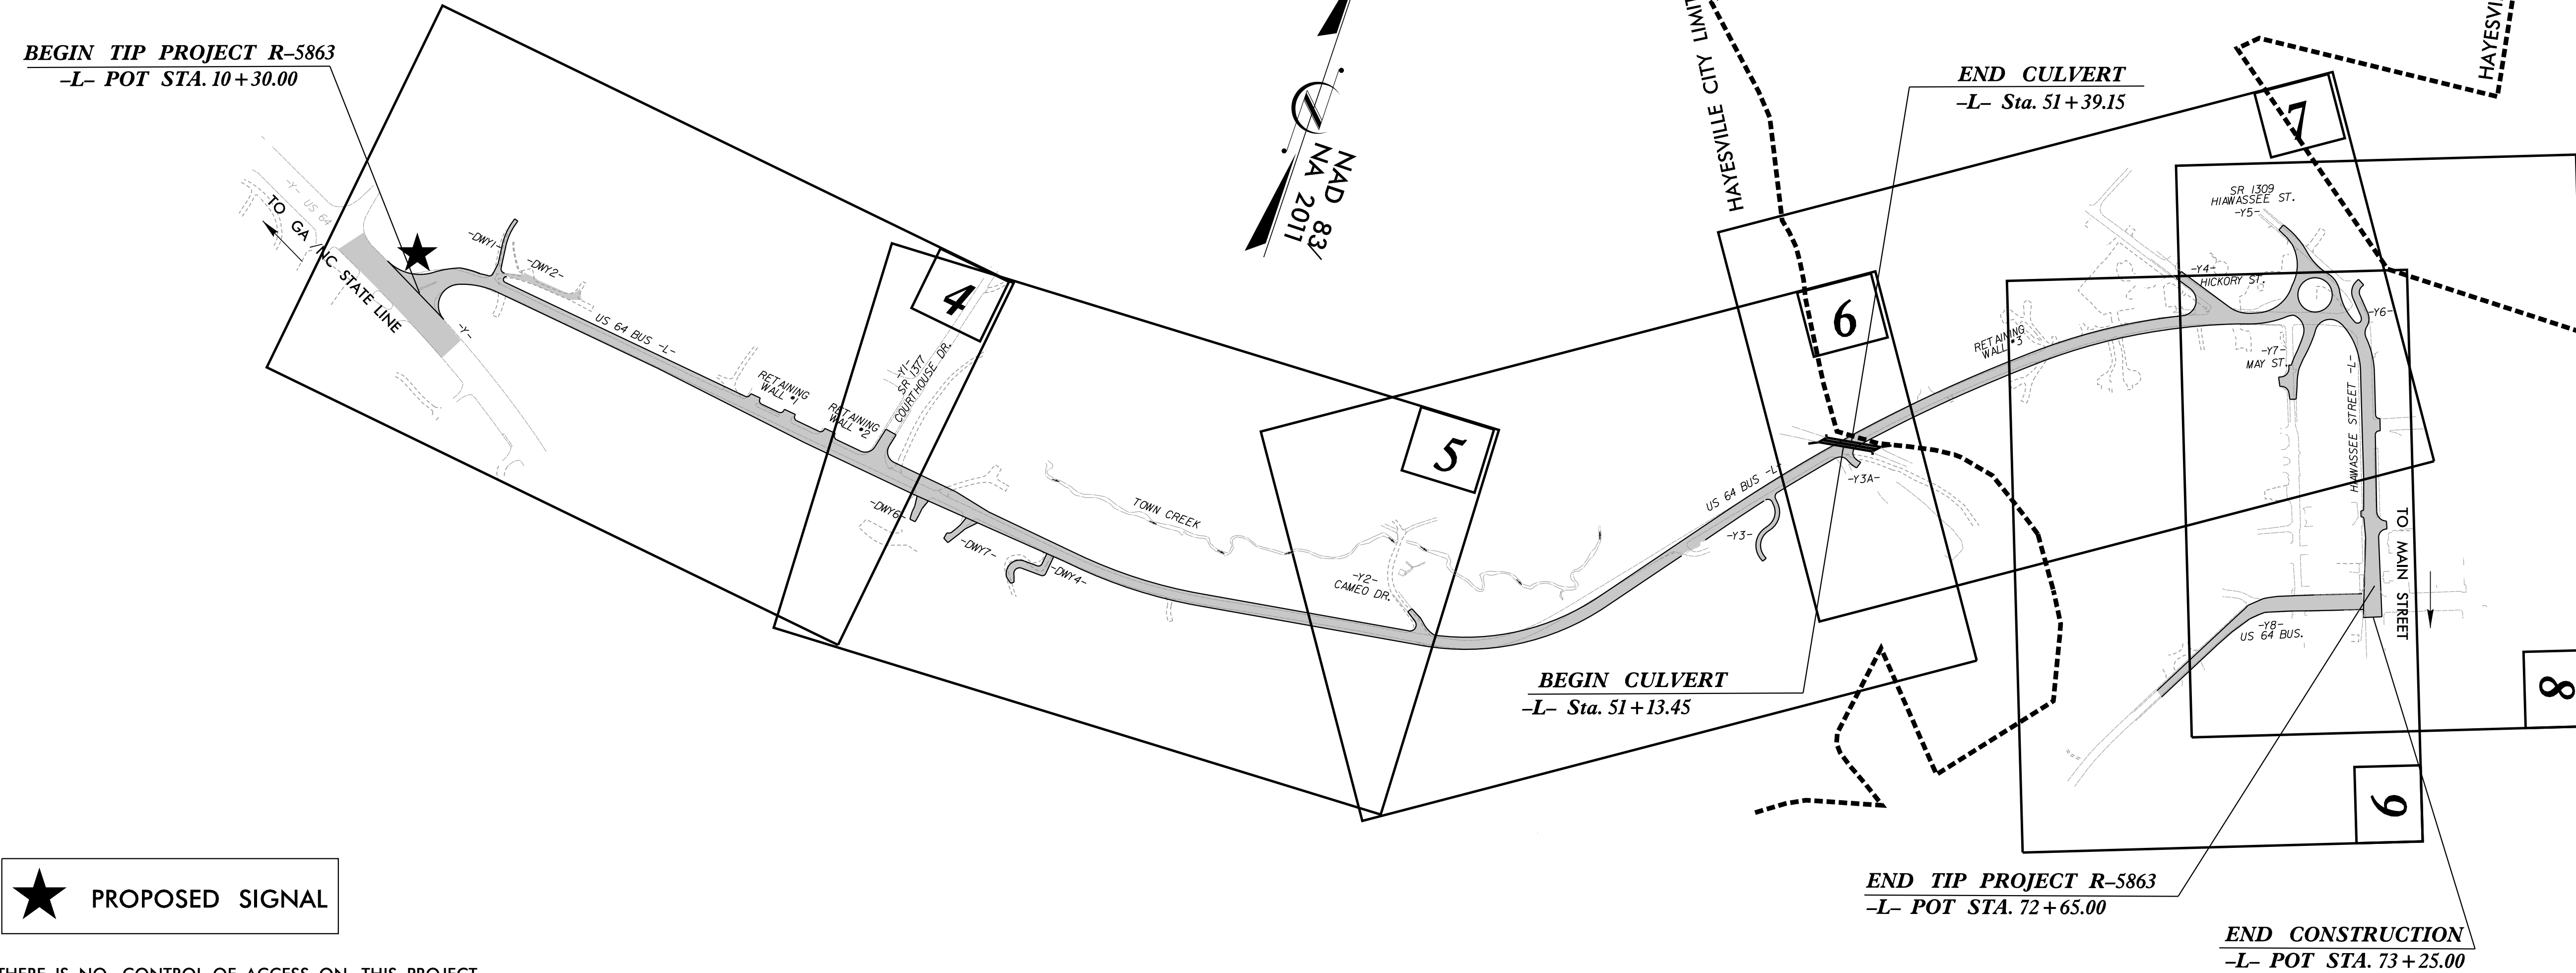

★ PROPOSED SIGNAL

THERE IS NO CONTROL OF ACCESS ON THIS PROJECT.

GRAPHIC SCALES

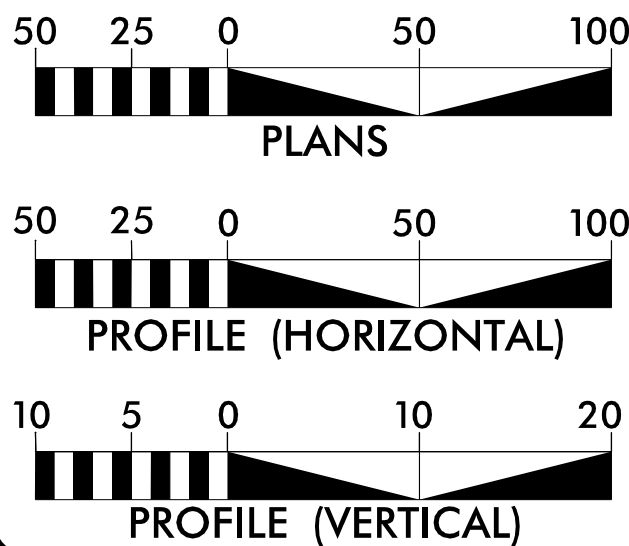

DESIGN DATA

ADT 2025 = 2433
ADT 2045 = 2453
T = 6%
V = 40 MPH
*TTST = 5% DUAL = 1%
FUNCT. CLASS =
MAJOR COLLECTOR
DESIGN SPEED 40 MPH (RURAL)
DESIGN SPEED 20 MPH (URBAN)
SUBREGIONAL CLASSIFICATION

PROJECT LENGTH

LENGTH ROADWAY TIP PROJECT R-5863 = 1.176 MI
LENGTH OF STRUCTURE TIP PROJECT R-5863 = 0.005 MI
TOTAL LENGTH OF TIP PROJECT R-5863 = 1.181 MI

NCDOT CONTACT: JEANETTE WHITE, PE
DIVISION 14

Prepared in the Office of:
JMT Johnson, Mirmiran, & Thompson Inc.
4700 Falls of Neuse Rd, Suite 100,
Raleigh, NC, 27609
License No: C-3097
FOR THE NORTH CAROLINA DIVISION OF HIGHWAYS
2024 STANDARD SPECIFICATIONS

RIGHT OF WAY DATE:
MAY 16, 2019

LETTING DATE:
SEPTEMBER 16, 2025

BRETT ABERNATHY, PE, PLS
PROJECT ENGINEER


JOHN LANSFORD, PE
PROJECT DESIGN ENGINEER

HYDRAULICS ENGINEER


DocuSigned by:
BRETT ABERNATHY
SIGNATURE:

ROADWAY DESIGN
ENGINEER

Signed by:
John C. Lansford
SIGNATURE:

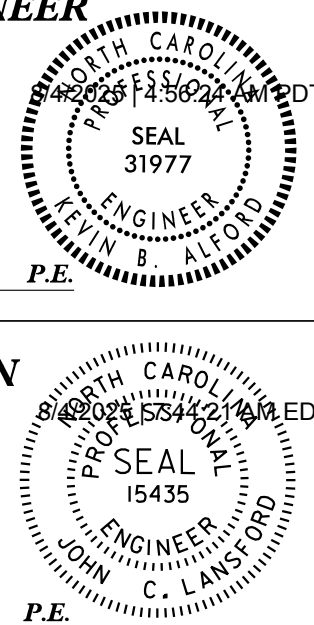

DIVISION OF HIGHWAYS
STATE OF NORTH CAROLINA

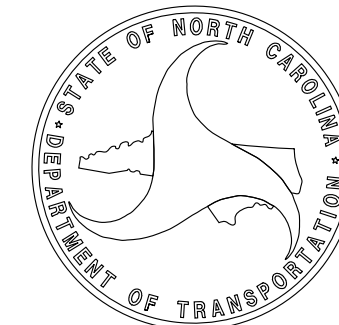

STATE	STATE PROJECT REFERENCE NO.	SHEET NO.	TOTAL SHEETS
N.C.	R-5863	1	
STATE PROJ. NO.	P. A. PROJ. NO.	DESCRIPTION	
47516.1.1	N/A	PE	
47516.2.1	N/A	RW	
47516.2.2	N/A	UTILITIES	
47516.3.1	N/A	CONST.	

DOCUMENT NOT CONSIDERED FINAL
UNLESS ALL SIGNATURES COMPLETED

