


5/14/99

5/29/2025 12:20:31 PM
User: JMT
Project: R-5863-2B-1.dgn

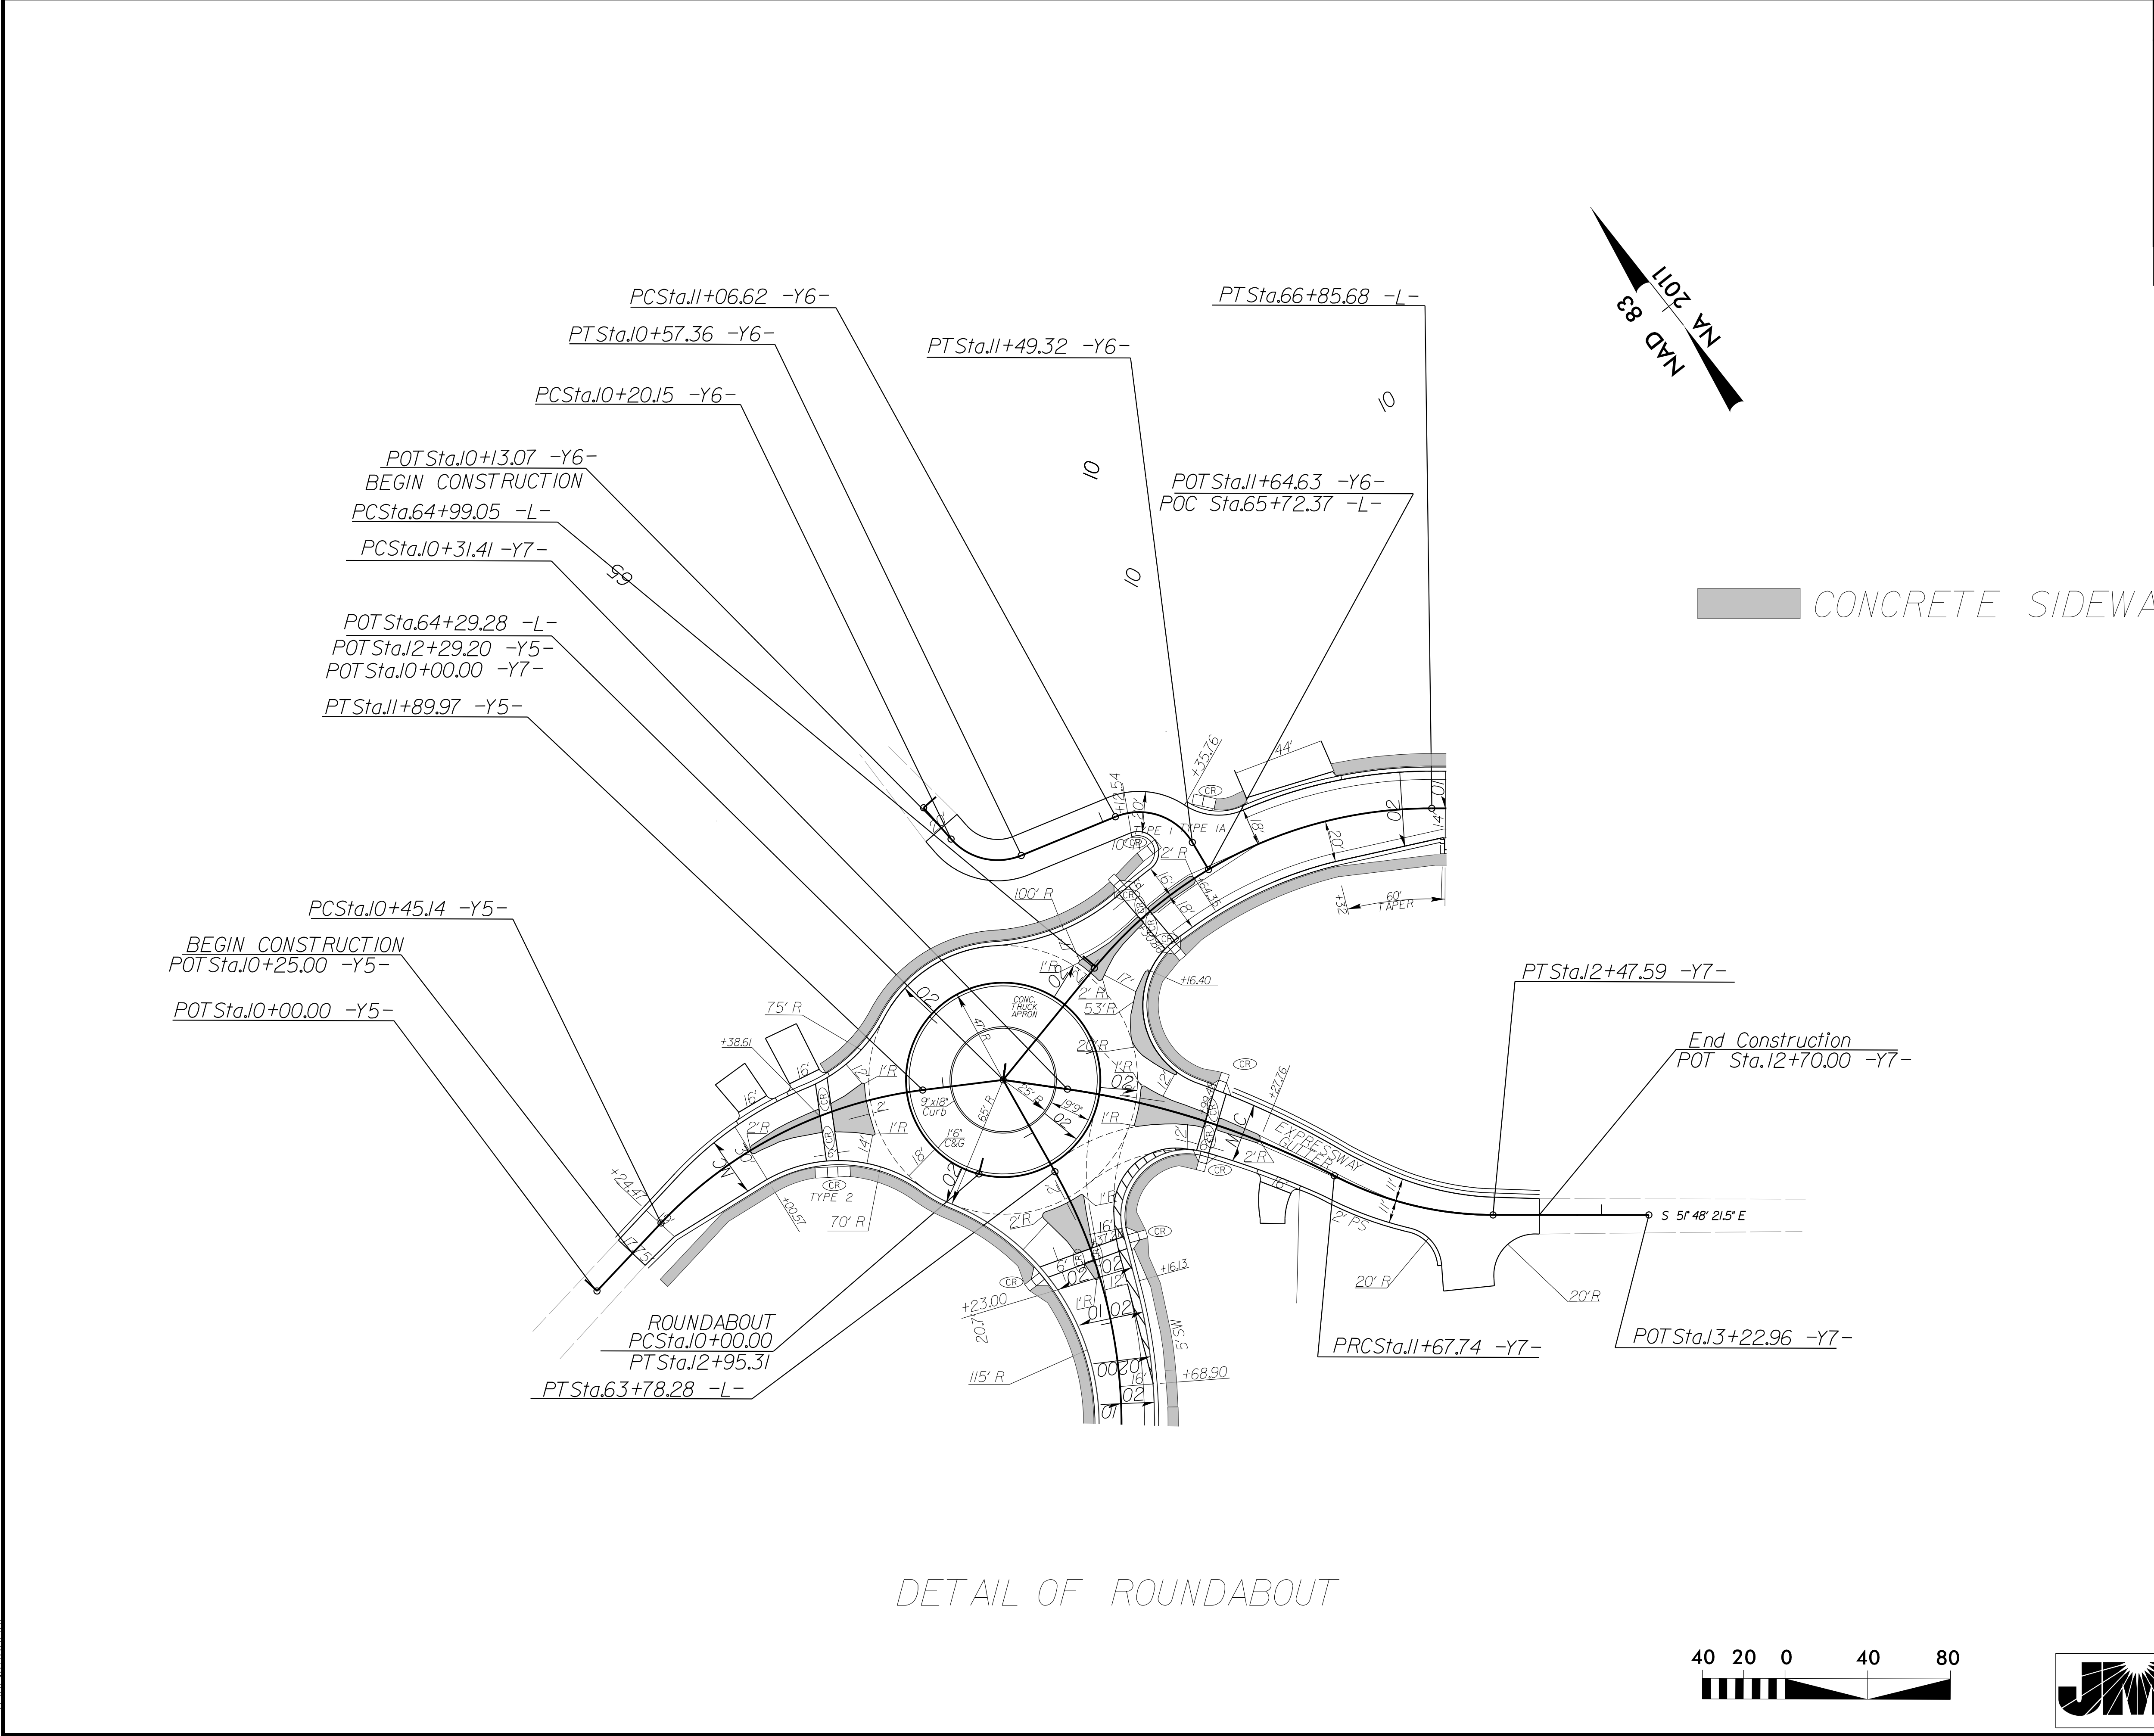

DETAIL OF ROUNDABOUT

PROJECT REFERENCE NO.	SHEET NO.
R-5863	2B-1
RW SHEET NO.	
ROADWAY DESIGN ENGINEER	
22/2026/04/27,08 PM EDT	
PROFESSIONAL SEAL 15435	
JOHN C. LAWSON	
DOCUMENT NOT CONSIDERED FINAL UNLESS ALL SIGNATURES COMPLETED	