


25 | 9:45:57 AM | PD

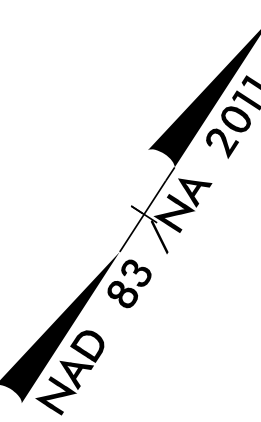

-L-
<i>PI Sta 31+02.63</i> $\Delta = 15^{\circ} 16' 39.7''$ (LT) $D = 4^{\circ} 30' 41.3''$ $L = 338.64'$ $T = 170.33'$ $R = 1,270.00'$ $DS = 40$ MPH $SE = 0.03$

FOR -L- PROFILE SEE SHEET 10
FOR -DWY4- PROFILE SEE SHEET 14
FOR -DWY6- PROFILE SEE SHEET 14
FOR -DWY7- PROFILE SEE SHEET 14

 **Johnson, Mirmiran, & Thompson Inc.**
4700 Falls of Neuse Rd, Suite 100,
Raleigh, NC, 27609
License No: C-3097