

51499

-L-		
PI Sta 51+94.30 Δ = 12° 21' 04.9" (RT) D = 1' 25' 56.6" L = 862.29' T = 432.82' R = 4,000.00' DS = 40 MPH SE = 0.02	PI Sta 59+54.50 Δ = 22° 05' 36.9" (RT) D = 3' 49' 11.0" L = 578.41' T = 292.84' R = 1,500.00' DS = 40 MPH SE = 0.03	PI Sta 63+10.99 Δ = 31° 40' 33.6" (LT) D = 22° 55' 05.9" L = 138.21' T = 70.92' R = 250.00' DS = 25 MPH SE = RC

-Y4-
PI Sta 42+90.14 Δ = 16° 15' 10.2" (RT) D = 57° 17' 44.8" L = 28.37' T = 14.28' R = 100.00'

30
JENNIFER ANN CARTER
and HUSBAND
MARK A. CARTER
DB 464 PG 258

32
JASON D. BELCHER
DB 469 PG 8

31
KATHY HENSON
DB 305 PG 105
DB 266 PG 152
DB 266 PG 154

31A
KATHY HENSON
DB 305 PG 105
DB 266 PG 152
DB 266 PG 154


31B
KATHY HENSON
DB 305 PG 105
DB 266 PG 152
DB 266 PG 154

38
ROSELYN HUNT
DB 421 PG 144

23
JAMES BYERS ESTATE
DB 64 PG 292

34
B & T
SUPERMARKET, INC
DB 135 PG 83

28
JAMES N. LEMPKA
DB 343 PG 172

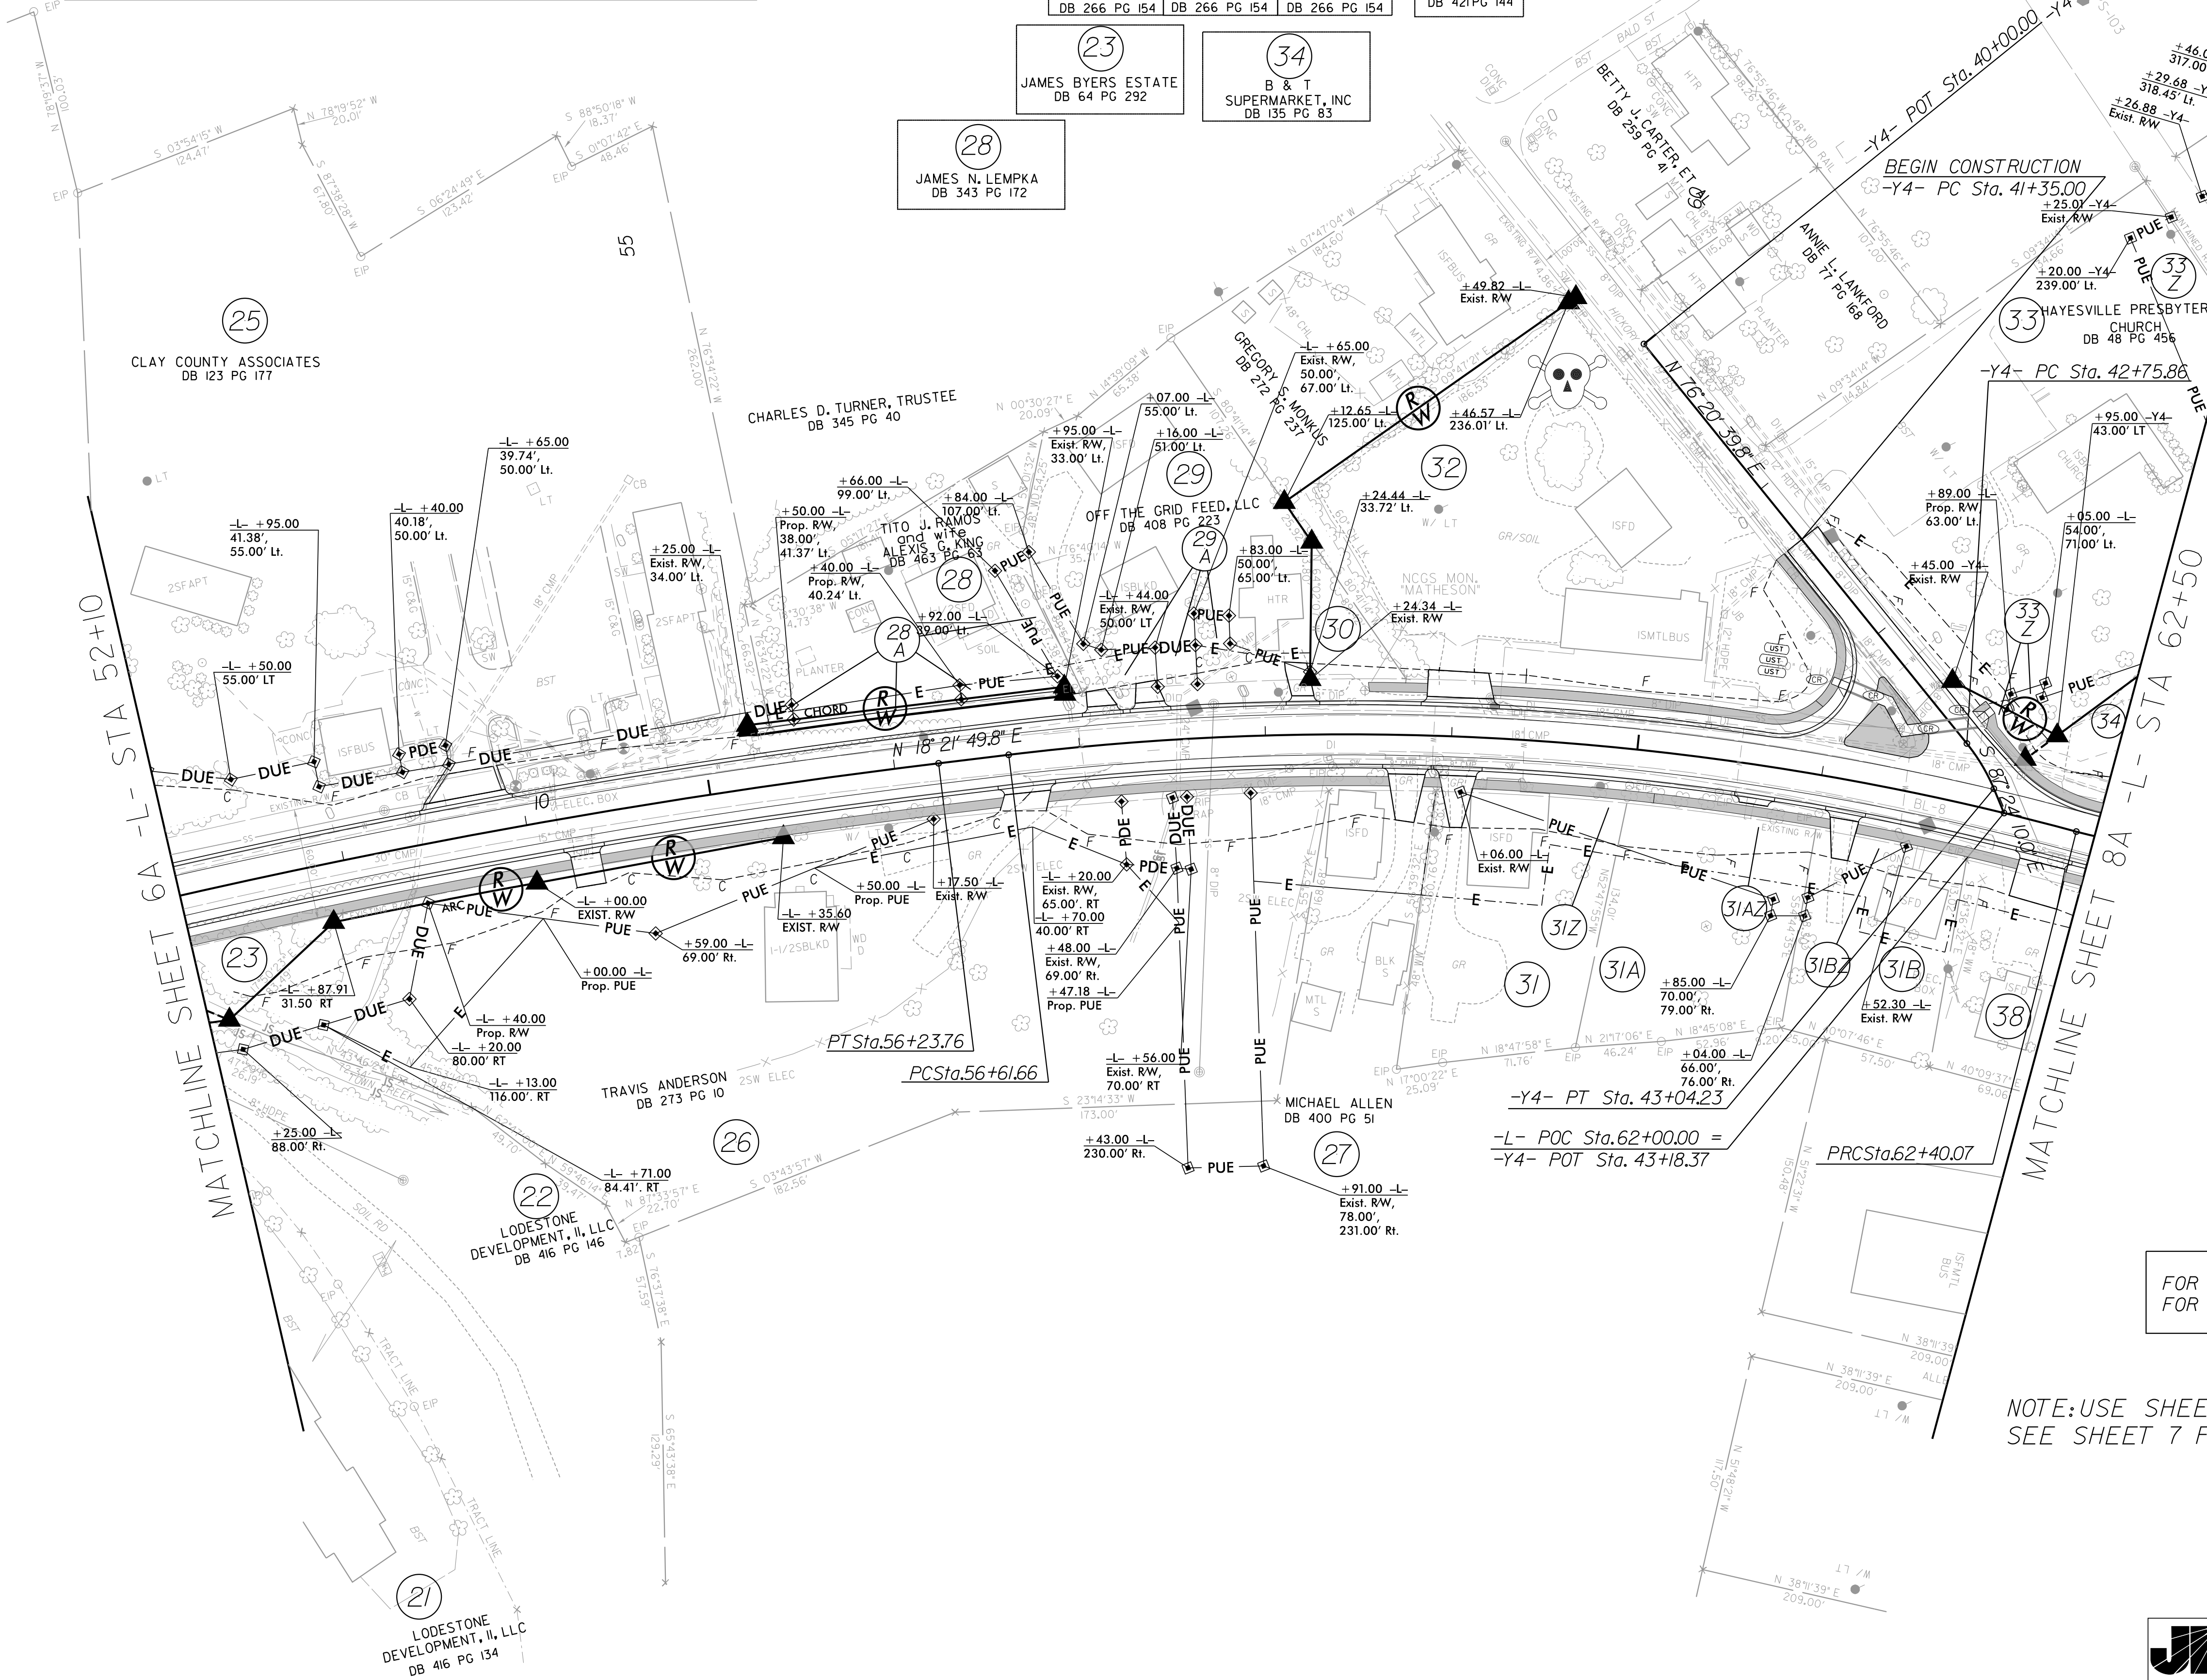

PROJECT REFERENCE NO.	SHEET NO.
R-5863	7A
RW SHEET NO.	
ROADWAY DESIGN ENGINEER	
NORTH CAROLINA PROFESSIONAL SEAL 15435	
JOHN C. LANSTORD	

FOR PROFILE OF LINE -L- SEE SHEET 11
FOR PROFILE OF LINE -Y4- SEE SHEET 12

NOTE: USE SHEET 7A FOR R/W PURPOSES ONLY.
SEE SHEET 7 FOR PLANS