


5/14/99
6/10/2025 12:42:24 PM
User: jcl
65863.psh.09.dgn
User: jcl

PROJECT REFERENCE NO. <i>R-5863</i>		SHEET NO. <i>9</i>
RW SHEET NO.		
ROADWAY DESIGN ENGINEER (2026) 12-27-08 PM EDT NORTH CAROLINA PROFESSIONAL SEAL 15435 JOHN C. LAUSFORD	HYDRAULICS ENGINEER (2026) 12-27-08 PM EDT NORTH CAROLINA PROFESSIONAL SEAL 31977 KVIN B. ALFORD	
DOCUMENT NOT CONSIDERED FINAL UNLESS ALL SIGNATURES COMPLETED		

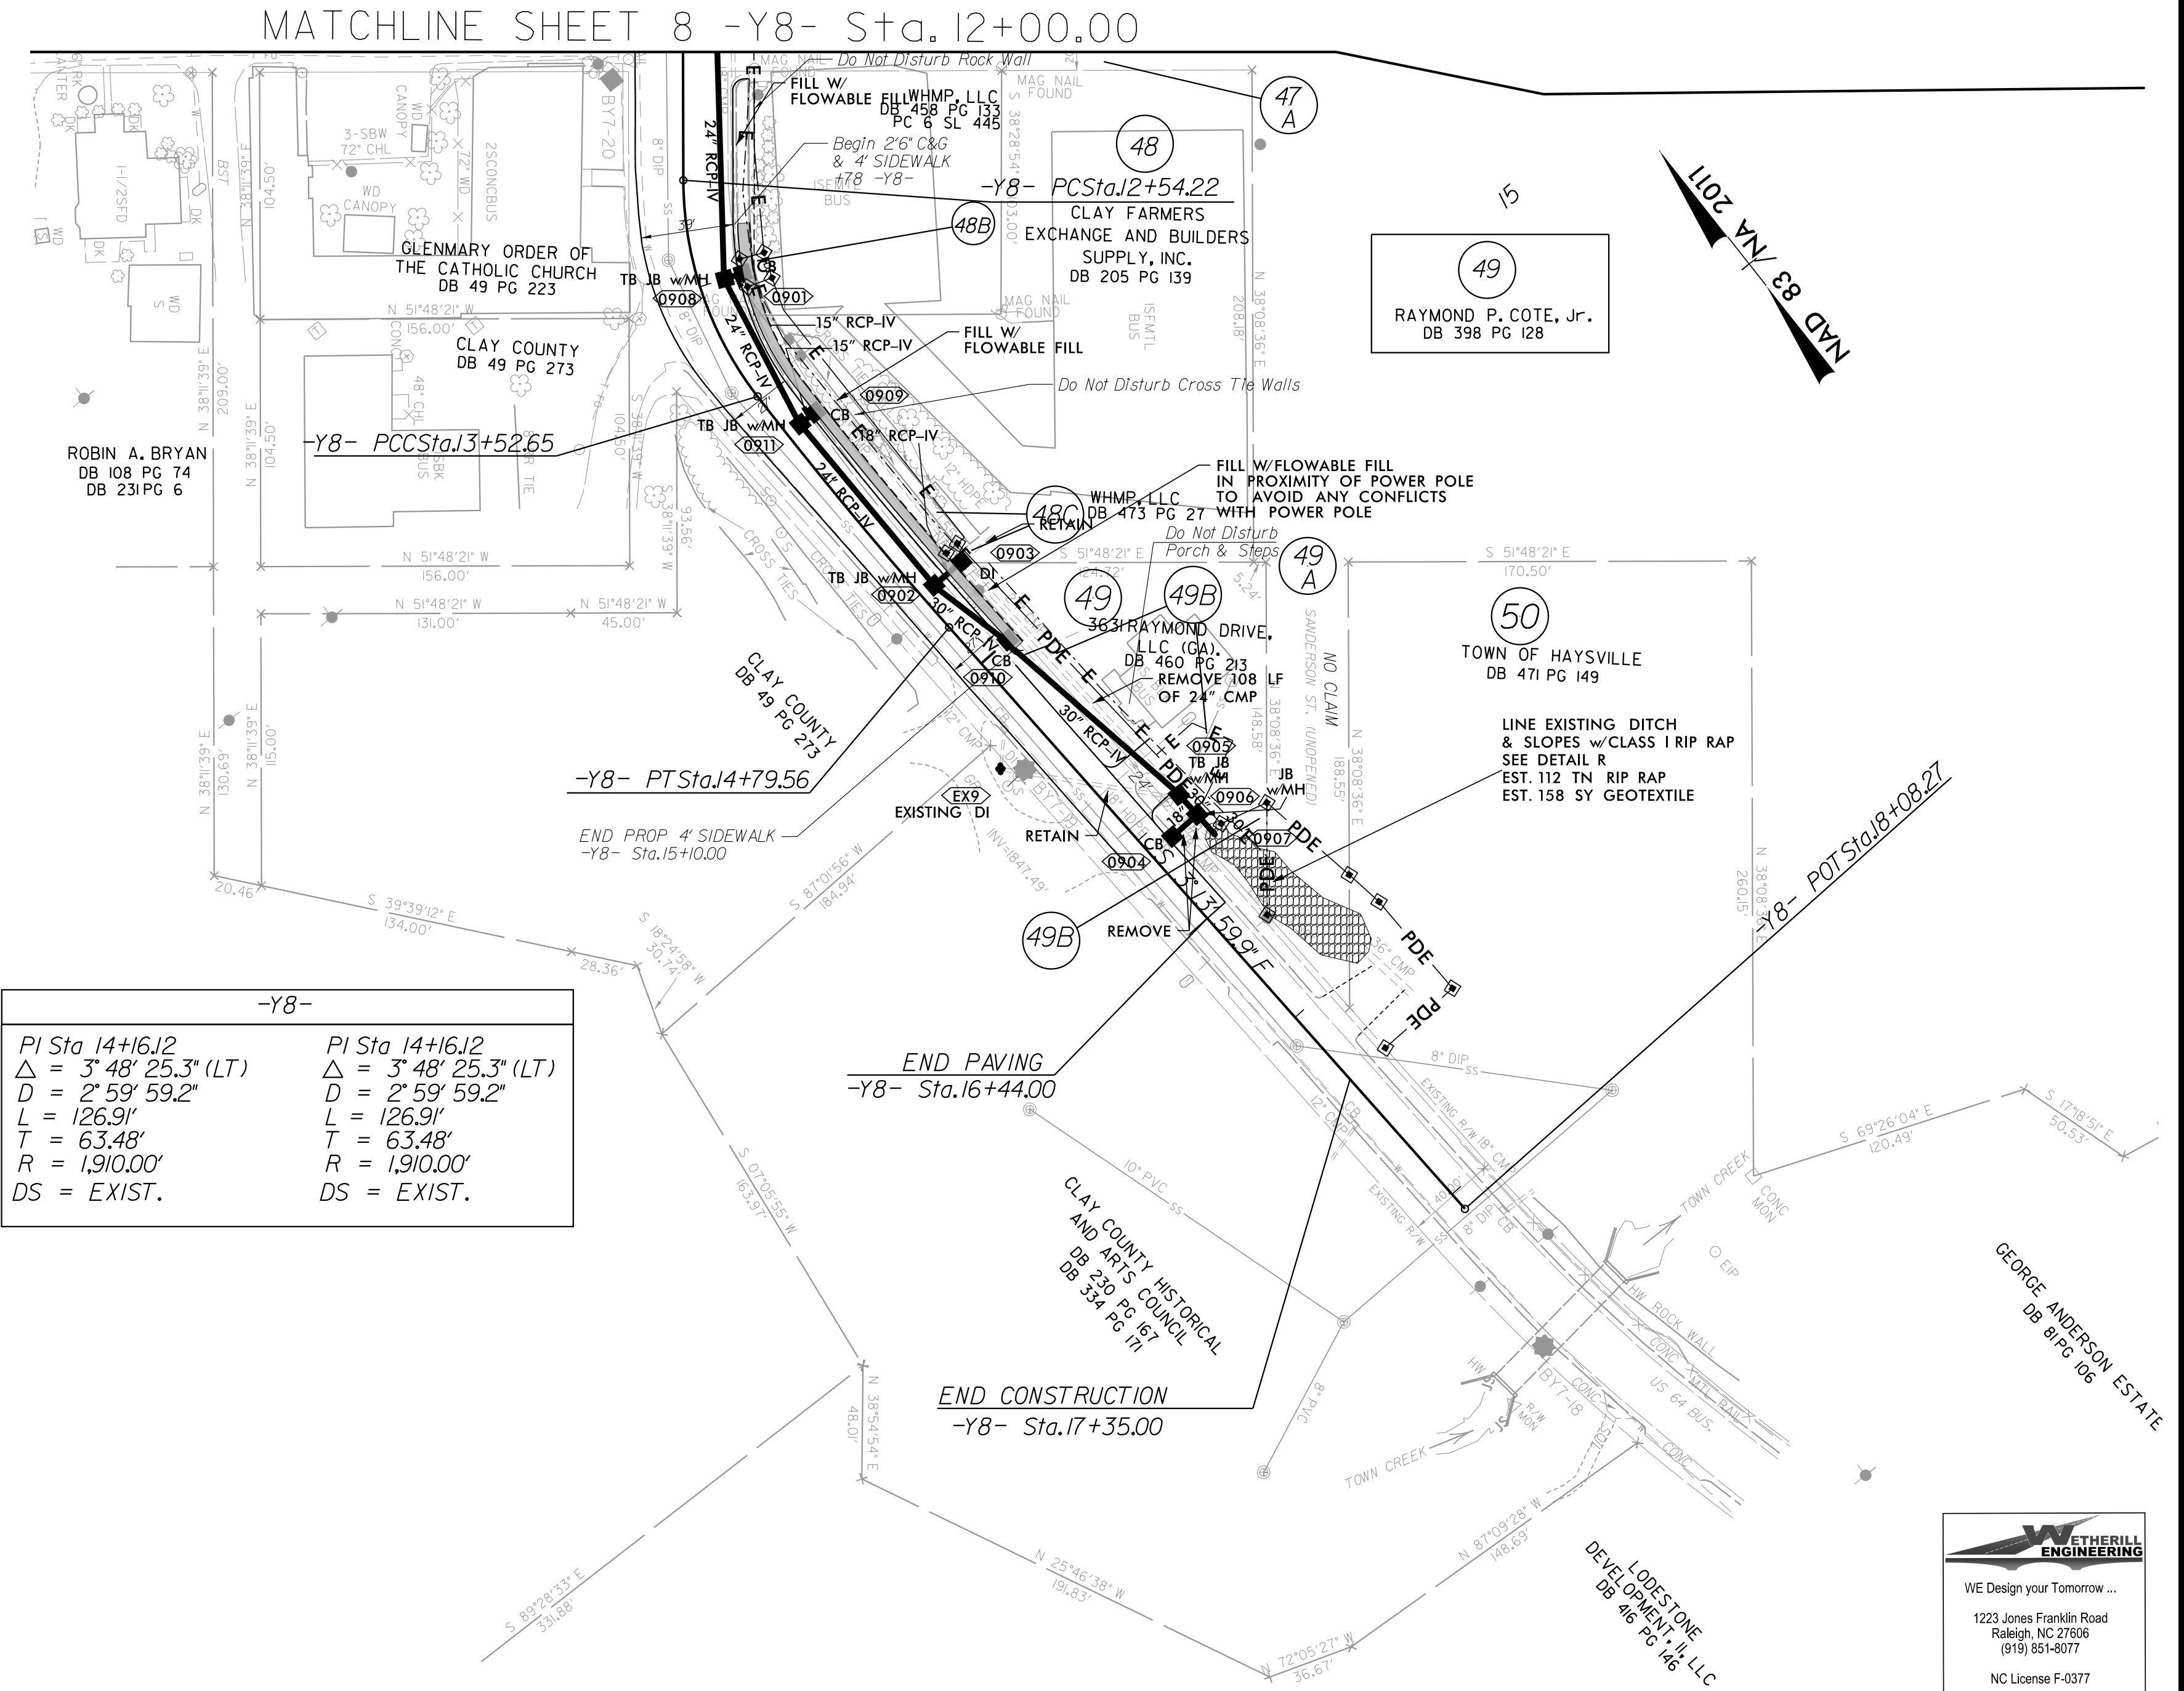

-Y8-	
PI Sta 14+16.12	PI Sta 14+16.12
$\Delta = 3^{\circ} 48' 25.3''$ (LT)	$\Delta = 3^{\circ} 48' 25.3''$ (LT)
$D = 2^{\circ} 59' 59.2''$	$D = 2^{\circ} 59' 59.2''$
$L = 126.91'$	$L = 126.91'$
$T = 63.48'$	$T = 63.48'$
$R = 1,910.00'$	$R = 1,910.00'$
$DS = EXIST.$	$DS = EXIST.$

NOTE:SEE SHEET 9A FOR R/W INFORMATION

**Johnson, Mirmiran, & Thompson Inc.**
4700 Falls of Neuse Rd, Suite 100,
Raleigh, NC, 27609
License No: C-3097

**WETHERILL
ENGINEERING**
WE Design your Tomorrow ...
1223 Jones Franklin Road
Raleigh, NC 27606
(919) 851-8077
NC License F-0377