



5/28/99

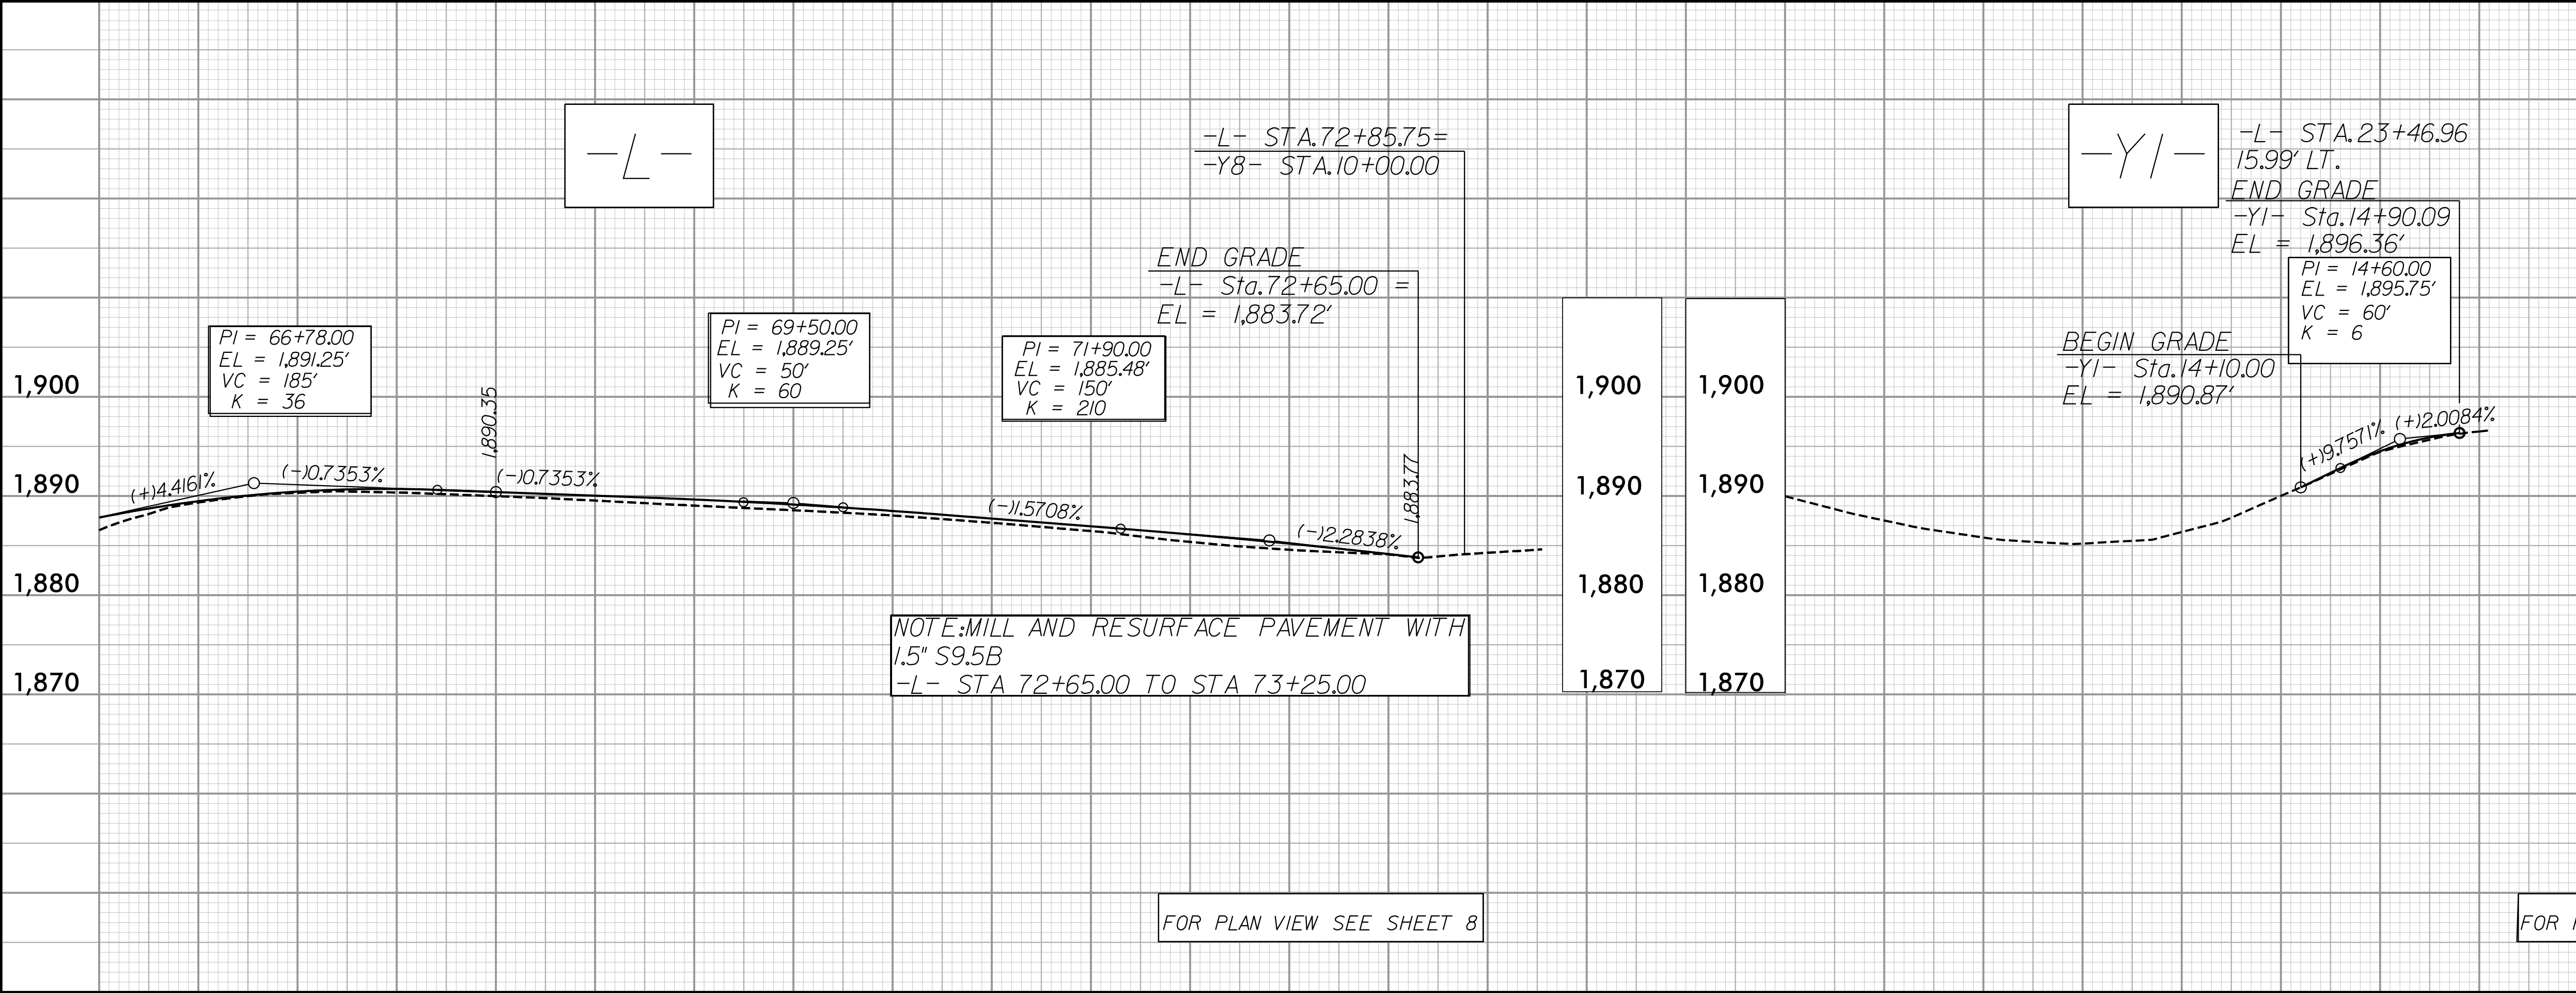

PROJECT REFERENCE NO.		SHEET NO.	
R-5863		12	
ROADWAY DESIGN ENGINEER		HYDRAULICS ENGINEER	
JOHN C. LANSFORD		JOHN C. LANSFORD	
SEAL 15435		SEAL 31977	
NORTH CAROLINA PROFESSIONAL ENGINEER		NORTH CAROLINA PROFESSIONAL ENGINEER	
7/28/2005 12:47:08 PM EDT		7/28/2005 12:45:57 AM EDT	
DOCUMENT NOT CONSIDERED FINAL UNLESS ALL SIGNATURES COMPLETED			

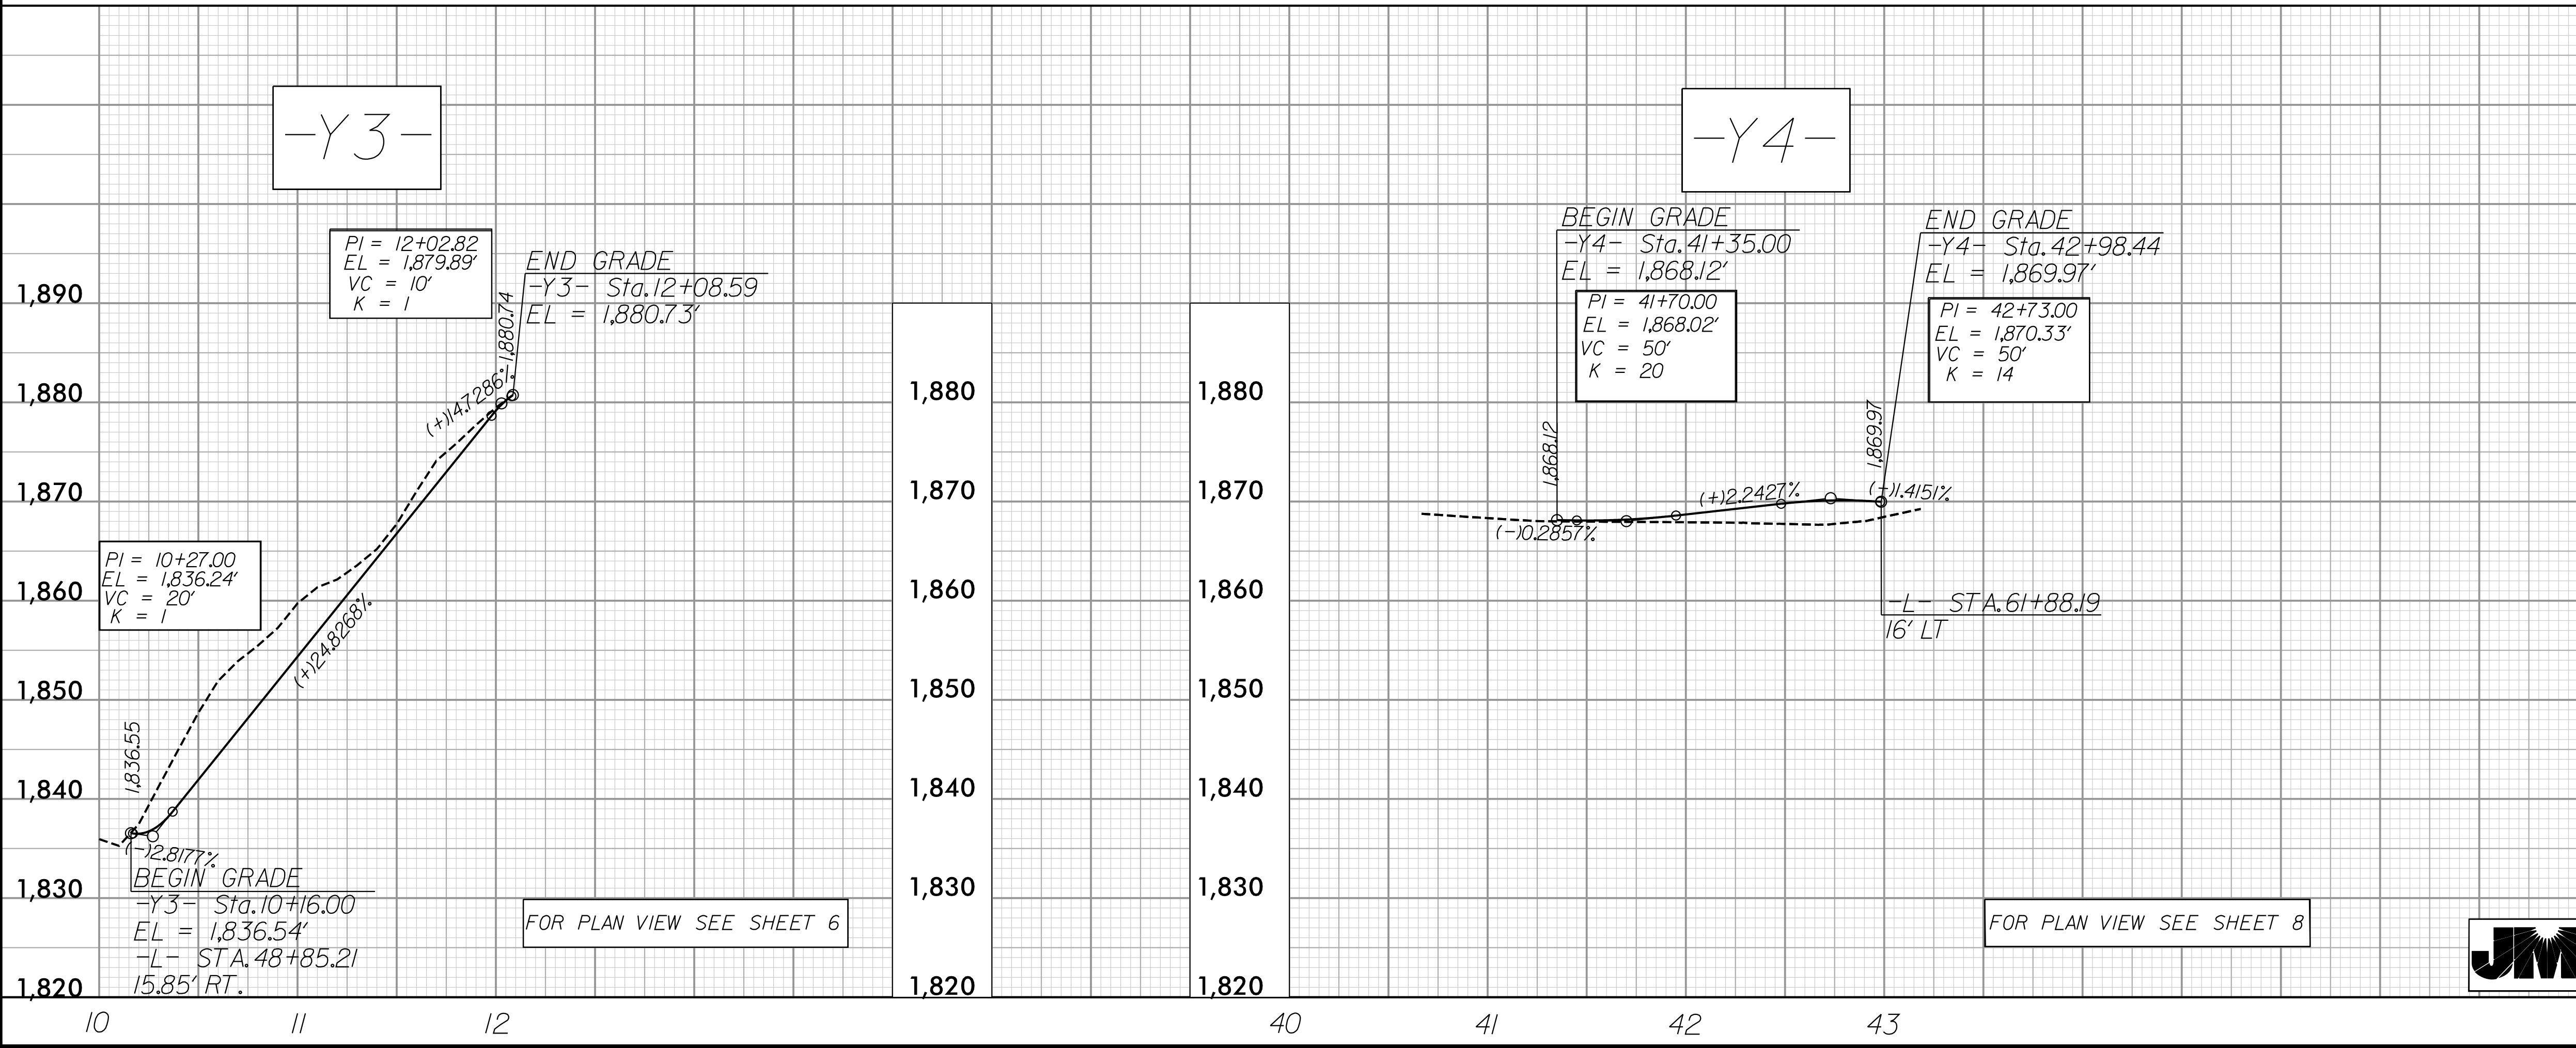

ETHERILL ENGINEERING

WE Design your Tomorrow ...

1223 Jones Franklin Road
Raleigh, NC 27606
(919) 851-8077

NC License F-0377

JMT Johnson, Mirmiran, & Thompson Inc.

4700 Falls of Neuse Rd, Suite 100,
Raleigh, NC, 27609
License No: C-3097

5/29/2005 4:06:23 PM
\\net\p6605\p1\12.dgn
m\leat\leat