


5/28/2025

5/29/2025 4:31:43 PM
\\nas01\projects\2025\25063-R583-PL113.dgn
JMT

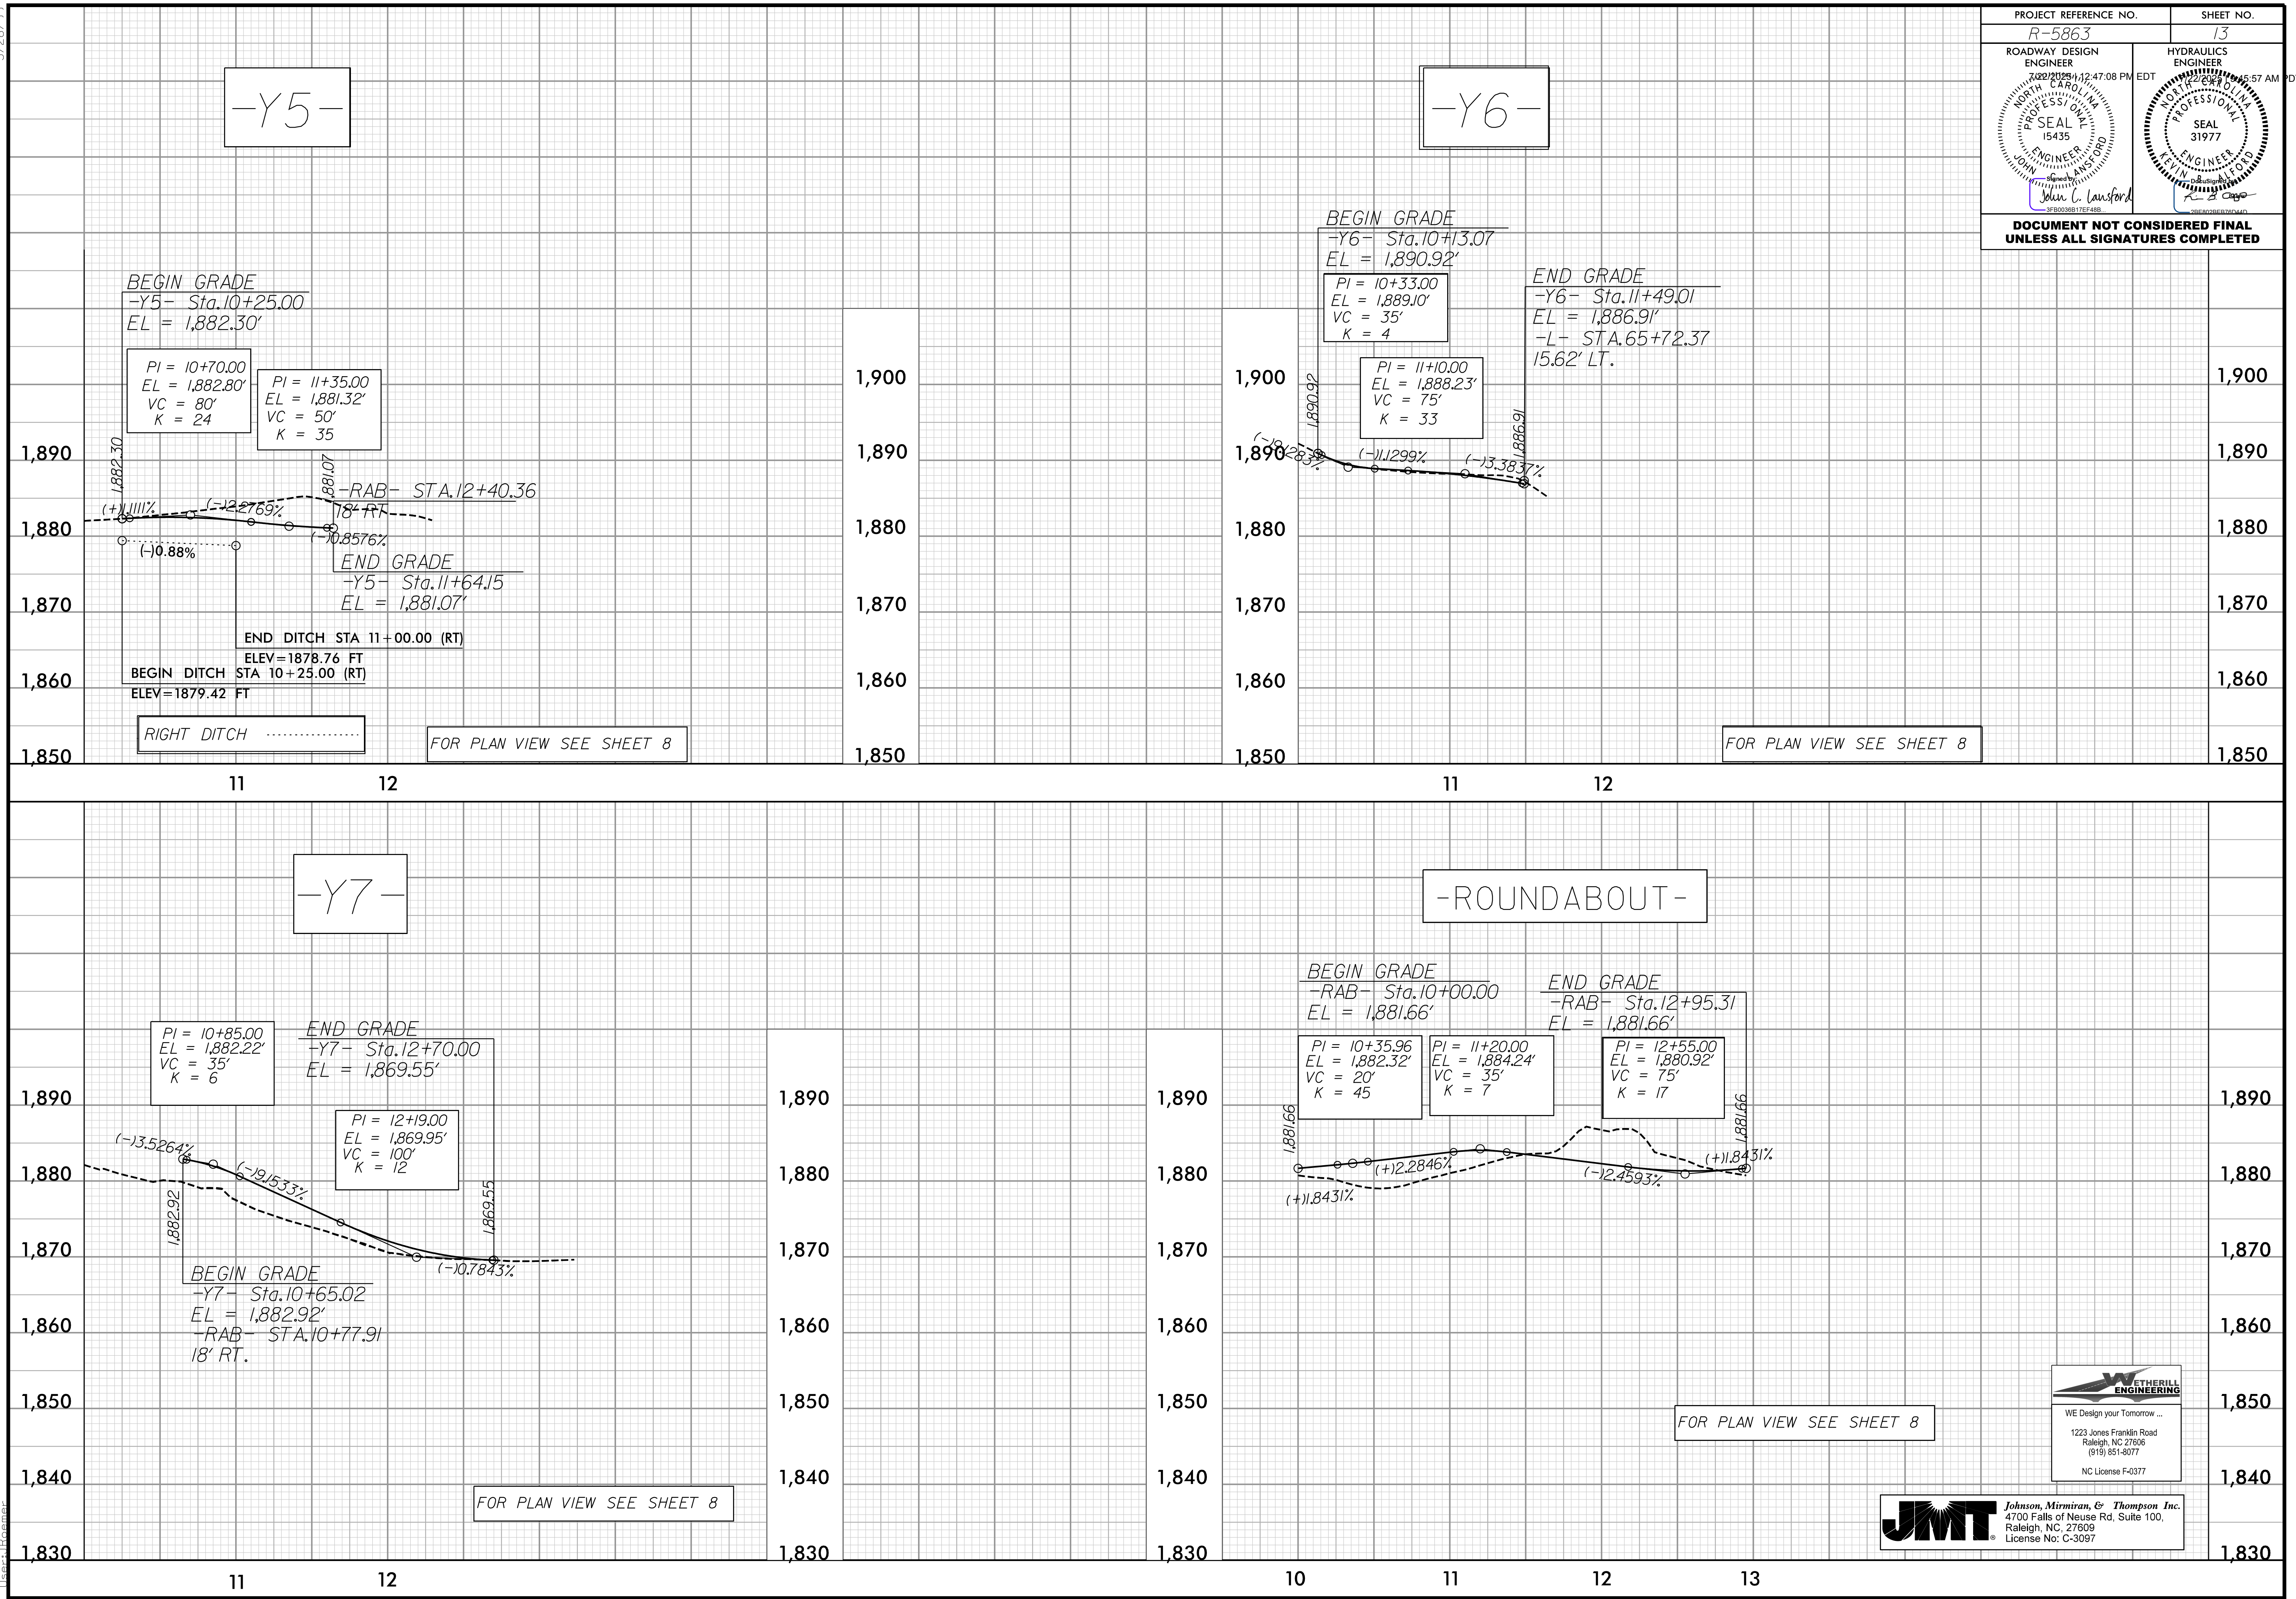

PROJECT REFERENCE NO. <i>R-5863</i>		SHEET NO. <i>13</i>
ROADWAY DESIGN ENGINEER <i>John C. Sanford</i> 7/20/2025 12:47:08 PM EDT NORTH CAROLINA PROFESSIONAL ENGINEER SEAL 15435	HYDRAULICS ENGINEER <i>R. B. Case</i> 7/20/2025 11:55:57 AM EDT NORTH CAROLINA PROFESSIONAL ENGINEER SEAL 31977	
DOCUMENT NOT CONSIDERED FINAL UNLESS ALL SIGNATURES COMPLETED		

**ETHERILL
ENGINEERING**

WE Design your Tomorrow ...

1223 Jones Franklin Road
Raleigh, NC 27606
(919) 851-8077

NC License F-0377

JMT Johnson, Mirmiran, & Thompson Inc.
4700 Falls of Neuse Rd, Suite 100,
Raleigh, NC, 27609
License No. C-3097