



STATE	STATE PROJECT REFERENCE NO.	SHEET NO.	TOTAL SHEETS
N.C.	R-5863	RW01	17

TIP PROJECT: R-5863

STATE OF NORTH CAROLINA
DIVISION OF HIGHWAYS
SURVEY CONTROL, EXISTING CENTERLINES,
RIGHT OF WAY, EASEMENTS AND PROPERTY TIES
CLAY COUNTY

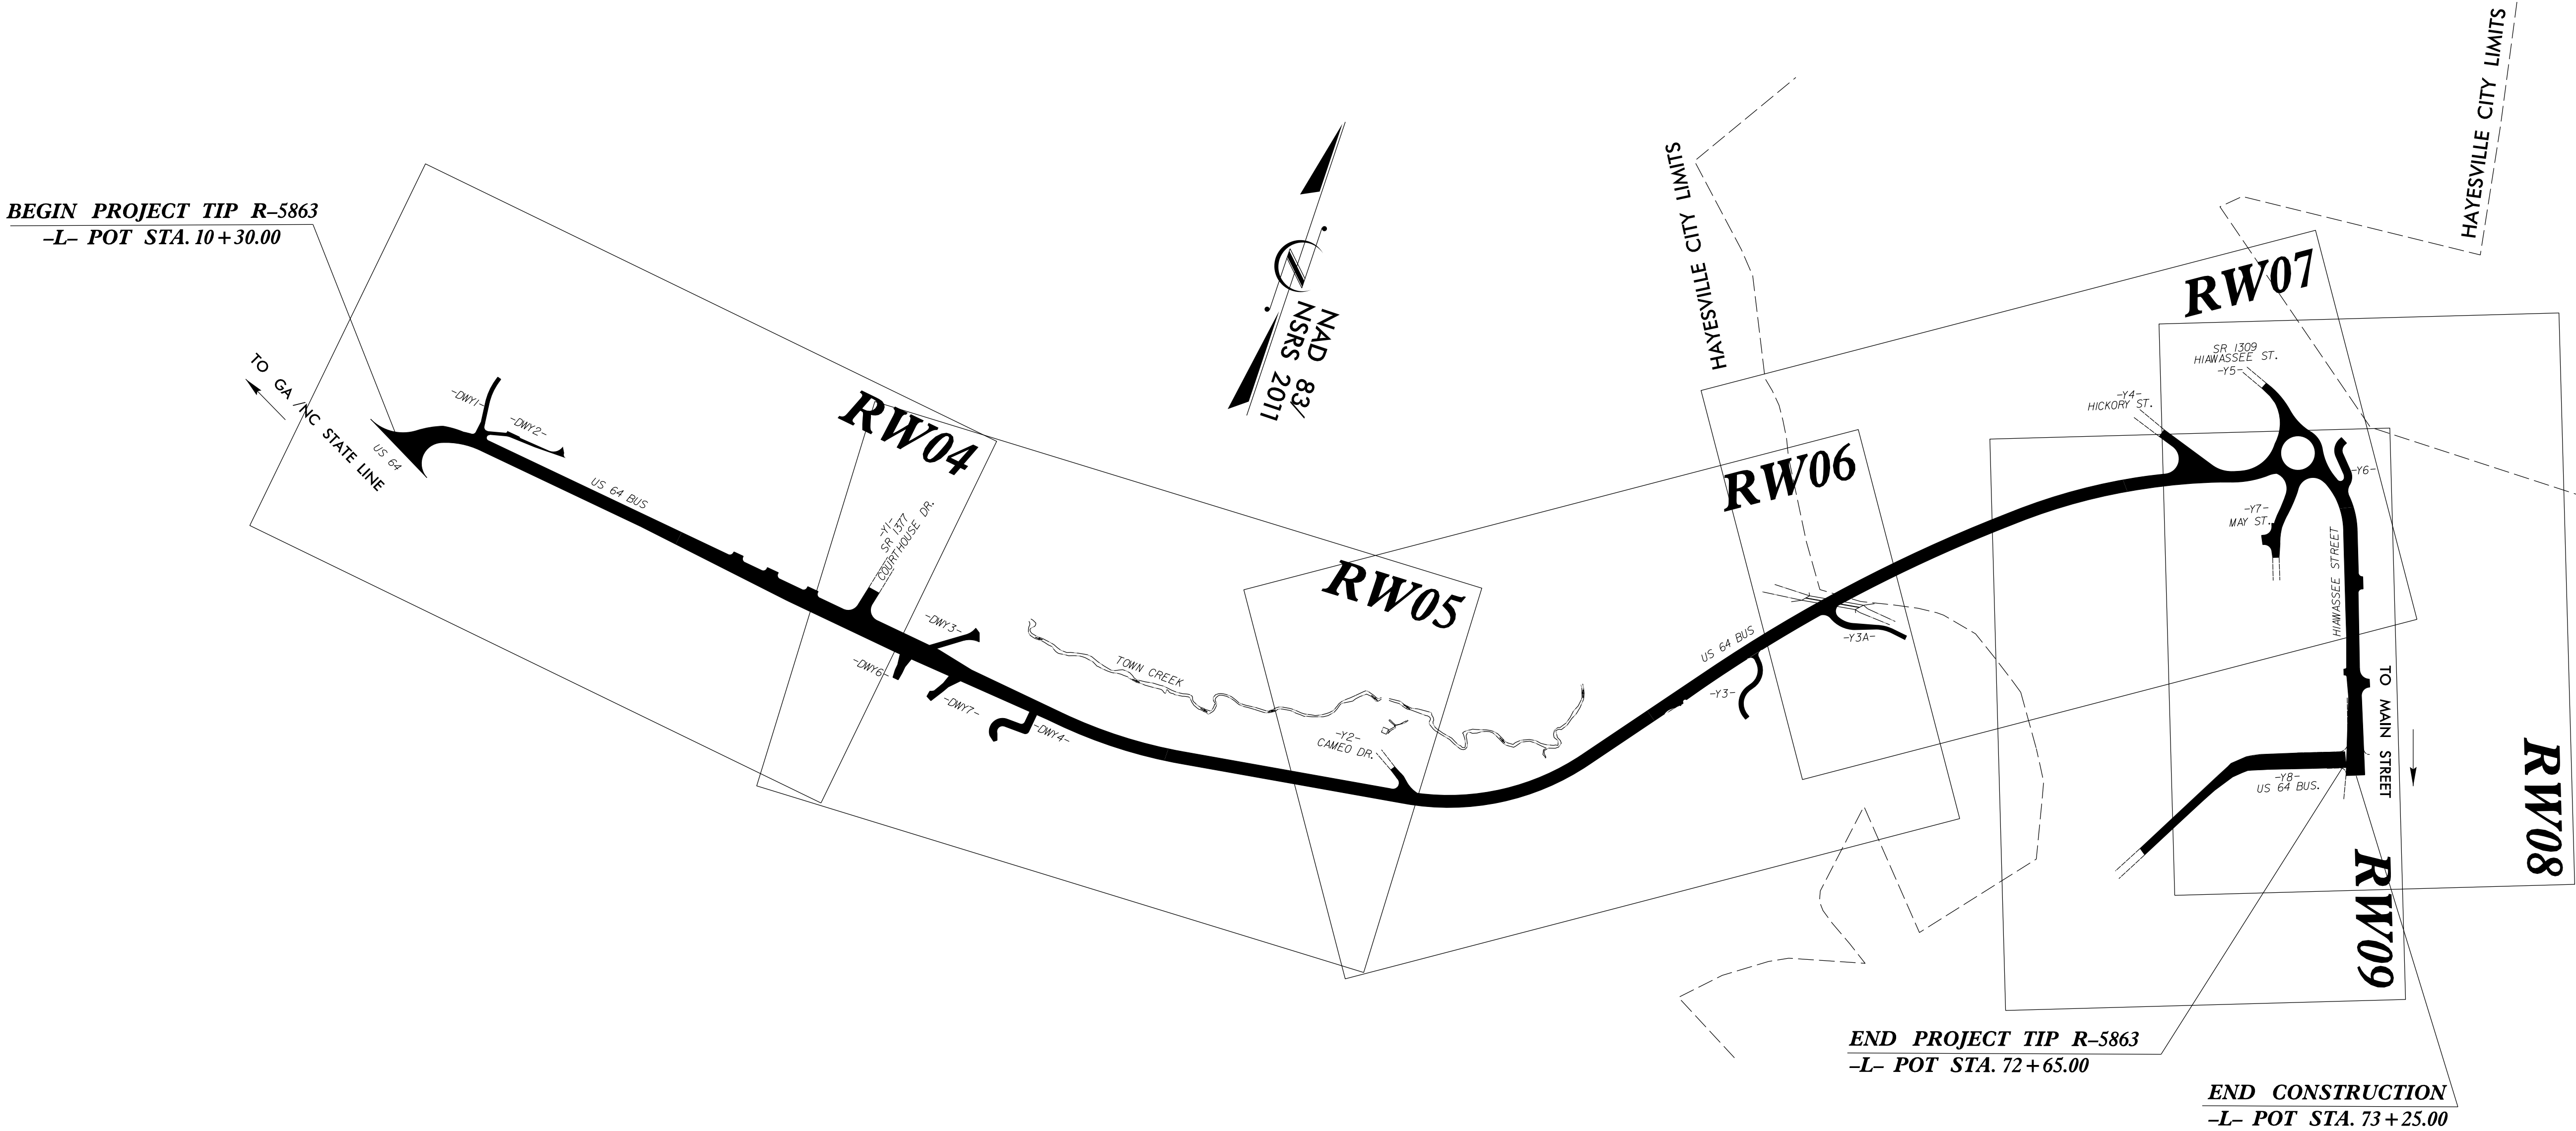

GRAPHIC SCALE

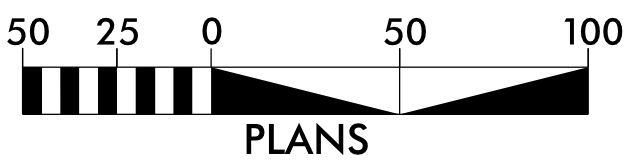

DATUM DESCRIPTION

THE LOCALIZED COORDINATE SYSTEM DEVELOPED FOR THIS PROJECT IS BASED ON THE STATE PLANE COORDINATES ESTABLISHED BY NCDOT FOR MONUMENT "R5863-102" WITH NAD 83/NA 2011 STATE PLANE GRID COORDINATES OF NORTHING: 503,128.774(ft) EASTING: 554,416.729(ft) ELEVATION: 1,948.52(ft) THE AVERAGE COMBINED GRID FACTOR USED ON THIS PROJECT (GROUND TO GRID) IS: 0.999792148 THE N.C. LAMBERT GRID BEARING AND LOCALIZED HORIZONTAL GROUND DISTANCE FROM "R5863-102" TO -L- STATION 10+00 IS S 54-06'58.4" E 85.09(ft) ALL LINEAR DIMENSIONS ARE LOCALIZED HORIZONTAL DISTANCES VERTICAL DATUM USED IS NAVD 88

Prepared in the Office of:


V&M
Vaughn & Melton
1318-F Patton Avenue
Asheville, NC 28806
Firm License # F-1088

2024 STANDARD SPECIFICATIONS

RIGHT OF WAY DATE:
04/09/2019

LETTING DATE:
09/16/2025

PROFESSIONAL LAND
SURVEYOR

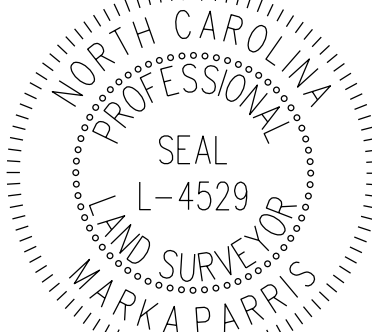

DocuSigned by:

Mark A. Parris

Signature: F1570CB85C7248A...

Date: 7/29/2025 | 12:41:53 PM PDT

