

-YI-
<i>PI Sta 14+06.54</i> $\Delta = 7^{\circ} 45' 07.2''$ (LT) $D = 6^{\circ} 21' 58.3''$ $L = 121.77'$ $T = 60.98'$ $R = 900.00'$

-DWY1-	
<i>Pl Sta 10+42.80</i>	<i>Pl Sta 11+41.25</i>
$\Delta = 23^{\circ} 05' 43.5''$ (LT)	$\Delta = 8^{\circ} 29' 45.6''$ (RT)
$D = 36^{\circ} 57' 54.1''$	$D = 572^{\circ} 57' 28.1''$
$L = 62.48'$	$L = 1.48'$
$T = 31.67'$	$T = 0.74'$
$R = 155.00'$	$R = 10.00'$

This 5th day of September, 2023.
DocuSigned by:

Professional Land Surveyor L-452

PROJECT REFERENCE NO.	SHEET NO.
R-5863	RW04


Location and Surveys




Vaughn & Melton

1318-F Patton Avenue
 Asheville, NC 28806
 Firm License # F-1088

PROJECT SURVEYOR

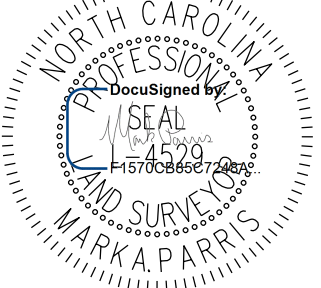

**DOCUMENT NOT CONSIDERED FINAL
UNLESS ALL SIGNATURES COMPLETED**

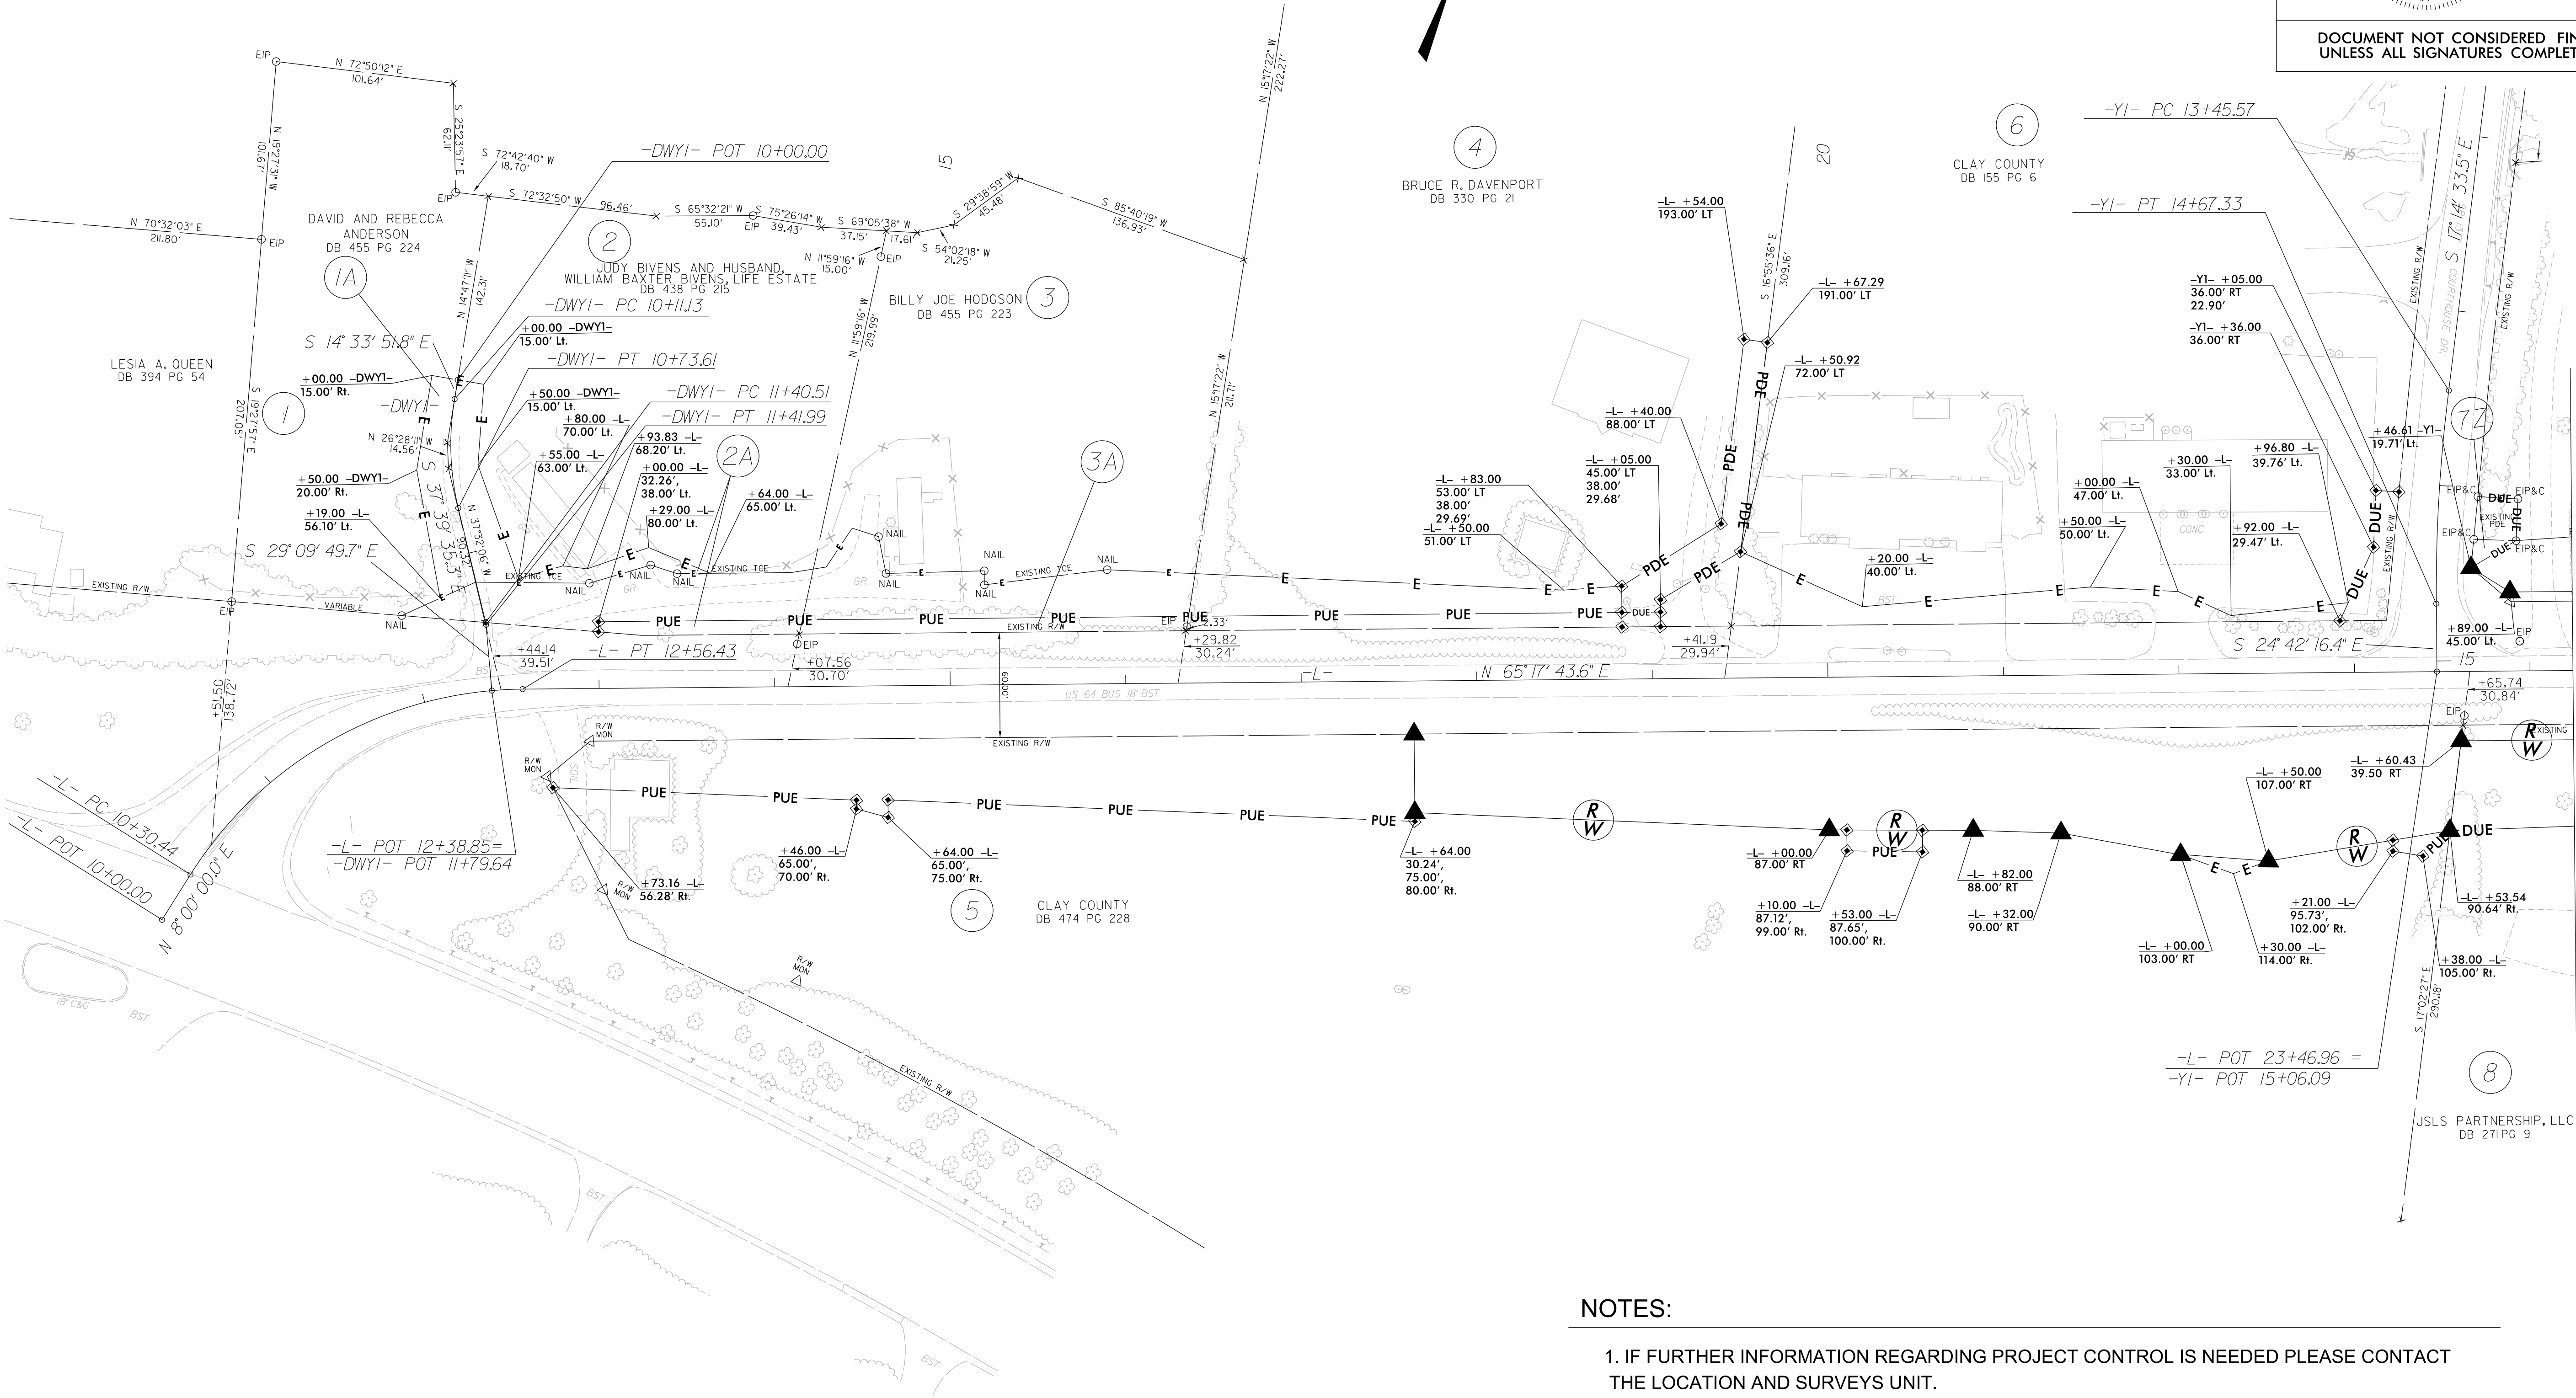

1. IF FURTHER INFORMATION REGARDING PROJECT CONTROL IS NEEDED PLEASE CONTACT THE LOCATION AND SURVEYS UNIT.
2. PROJECT CONTROL WAS ESTABLISHED USING GNSS, THE GLOBAL NAVIGATION SATELLITE SYSTEM.
3. RIGHT OF WAY MONUMENTATION ESTABLISHED 7/24/23 TO 8/25/23.