

REVISIONS

-L-	
PI Sta 41+26.90 Δ = 44° 00' 18.9" (LT) D = 8° 54' 38.5" L = 493.85' T = 259.82' R = 643.00'	PI Sta 51+94.30 Δ = 12° 21' 04.9" (RT) D = 1° 25' 56.6" L = 862.29' T = 432.82' R = 4,000.00'

-Y2-	
PI Sta 20+94.06 Δ = 53° 42' 54.9" (LT) D = 8° 51' 04.0" L = 65.63' T = 35.45' R = 70.00'	PI Sta 22+29.52 Δ = 54° 46' 03.7" (LT) D = 57° 17' 44.8" L = 95.59' T = 51.80' R = 100.00'

-Y3-	
PI Sta 10+80.73 Δ = 78° 27' 21.6" (RT) D = 114° 35' 29.6" L = 68.47' T = 40.82' R = 50.00'	PI Sta 11+71.92 Δ = 92° 46' 05.2" (LT) D = 114° 35' 29.6" L = 80.96' T = 52.48' R = 50.00'

-Y3-	
PI Sta 10+80.73 Δ = 78° 27' 21.6" (RT) D = 114° 35' 29.6" L = 68.47' T = 40.82' R = 50.00'	PI Sta 11+71.92 Δ = 92° 46' 05.2" (LT) D = 114° 35' 29.6" L = 80.96' T = 52.48' R = 50.00'

I, Mark A. Parris, certify that the right of way and permanent easement monumentation for this project shown herein was completed under my direct and responsible charge from an actual survey made under my supervision; that all horizontal closures had a minimum ratio of precision of 1:10,000 (Class A). Field work was performed from 7/24/23 to 8/25/23, and all coordinates are based on NAD83/2011. That this survey was performed to meet the requirements of 21NCAC 56.1600 as applicable.

This 5th day of September, 2023.
DocuSigned by:
Professional Land Surveyor L-4529
Professional Land Surveyor L-4529

PROJECT REFERENCE NO.
R-5863


SHEET NO.
RW06

Location and Surveys

1318-F Patton Avenue
Asheville, NC 28806
Firm License # F-1088

PROJECT SURVEYOR

DOCUMENT NOT CONSIDERED FINAL
UNLESS ALL SIGNATURES COMPLETED

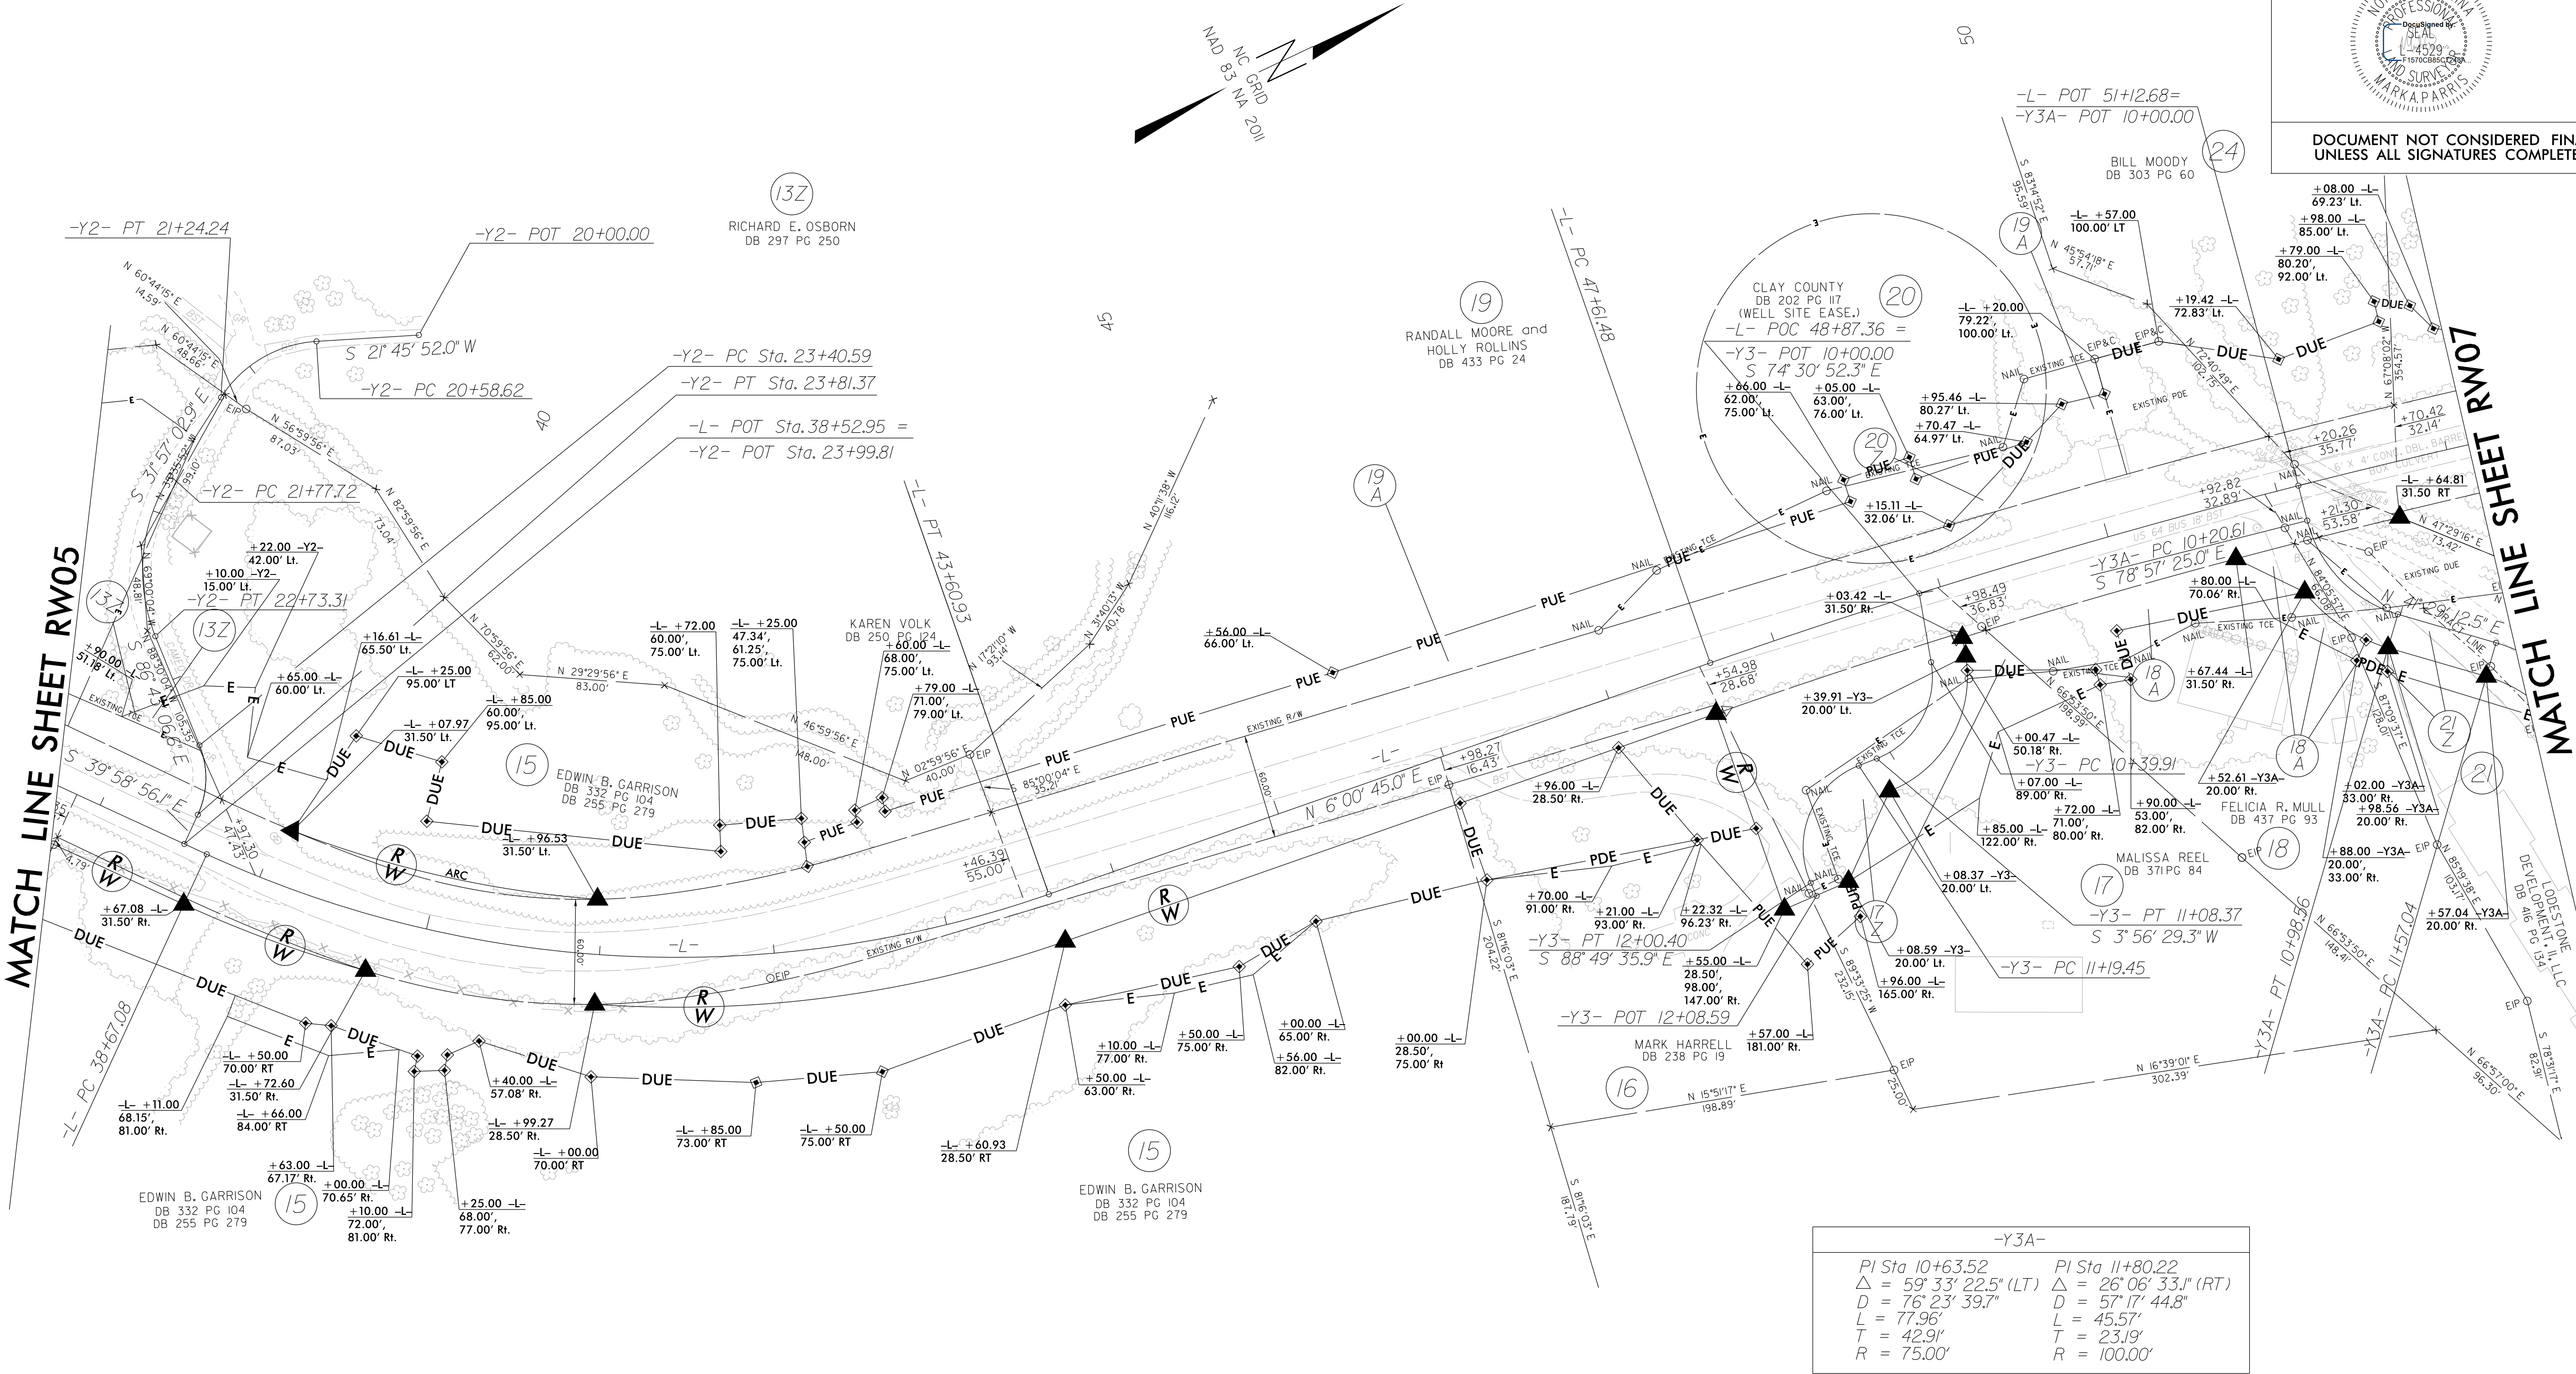

- NOTES:
1. IF FURTHER INFORMATION REGARDING PROJECT CONTROL IS NEEDED PLEASE CONTACT THE LOCATION AND SURVEYS UNIT.
 2. PROJECT CONTROL WAS ESTABLISHED USING GNSS, THE GLOBAL NAVIGATION SATELLITE SYSTEM.
 3. RIGHT OF WAY MONUMENTATION ESTABLISHED 7/24/23 TO 8/25/23.