

REVISIONS

-L-		-Y5-
PI Sta 63+10.99 Δ = 31° 40' 33.6" (LT) D = 22° 55' 05.9" L = 138.21' T = 70.92' R = 250.00'	PI Sta 65+99.03 Δ = 50° 55' 08.5" (RT) D = 27° 17' 01.3" L = 186.63' T = 99.98' R = 210.00'	PI Sta 11+20.57 Δ = 39° 30' 48.3" (RT) D = 27° 17' 01.3" L = 144.82' T = 75.43' R = 210.00'
-Y6-		-Y7-
PI Sta 11+38.71 Δ = 26° 58' 53.0" (LT) D = 57° 17' 44.8" L = 47.09' T = 23.99' R = 100.00'	PI Sta 11+00.24 Δ = 19° 31' 44.6" (RT) D = 14° 19' 26.2" L = 136.34' T = 68.84' R = 400.00'	PI Sta 12+08.47 Δ = 27° 43' 38.4" (LT) D = 34° 43' 29.0" L = 79.85' T = 40.72' R = 165.00'

36
THOMAS N. WHITE
DB 362 PG 91

37
CLAY COUNTY FIRE
& RESCUE SQUAD, INC.
DB 119 PG 109

39
KATHY HENSON
DB 266 PG 155

45
DEERHILL
HOLDING CO., LLC
DB 399 PG 74
DB 412 PG 5

47
TUSQUITTEE
VALLEY, LLC
DB 373 PG 223


51
WHMP, LLC
DB 459 PG 107


I, Mark A. Paris, certify that the right of way and permanent easement monumentation for this project shown herein was completed under my direct and responsible charge from an actual survey made under my supervision; that all horizontal closures had a minimum ratio of precision of 1:10,000 (Class A). Field work was performed from 7/24/23 to 8/25/23, and all coordinates are based on NAD83/2011. That this survey was performed to meet the requirements of 21NCAC 56.1600 as applicable.

This 5th day of September, 2023.

DocuSigned by:

Professional Land Surveyor L-4529

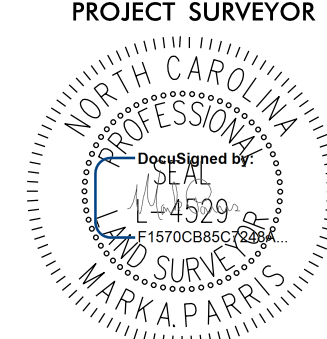PROJECT REFERENCE NO.	SHEET NO.
R-5863	RW08
Location and Surveys	
 Vaughn & Melton 1318-F Patton Avenue Asheville, NC 28806 Firm License # F-1088	
PROJECT SURVEYOR	
	
DOCUMENT NOT CONSIDERED FINAL UNLESS ALL SIGNATURES COMPLETED	

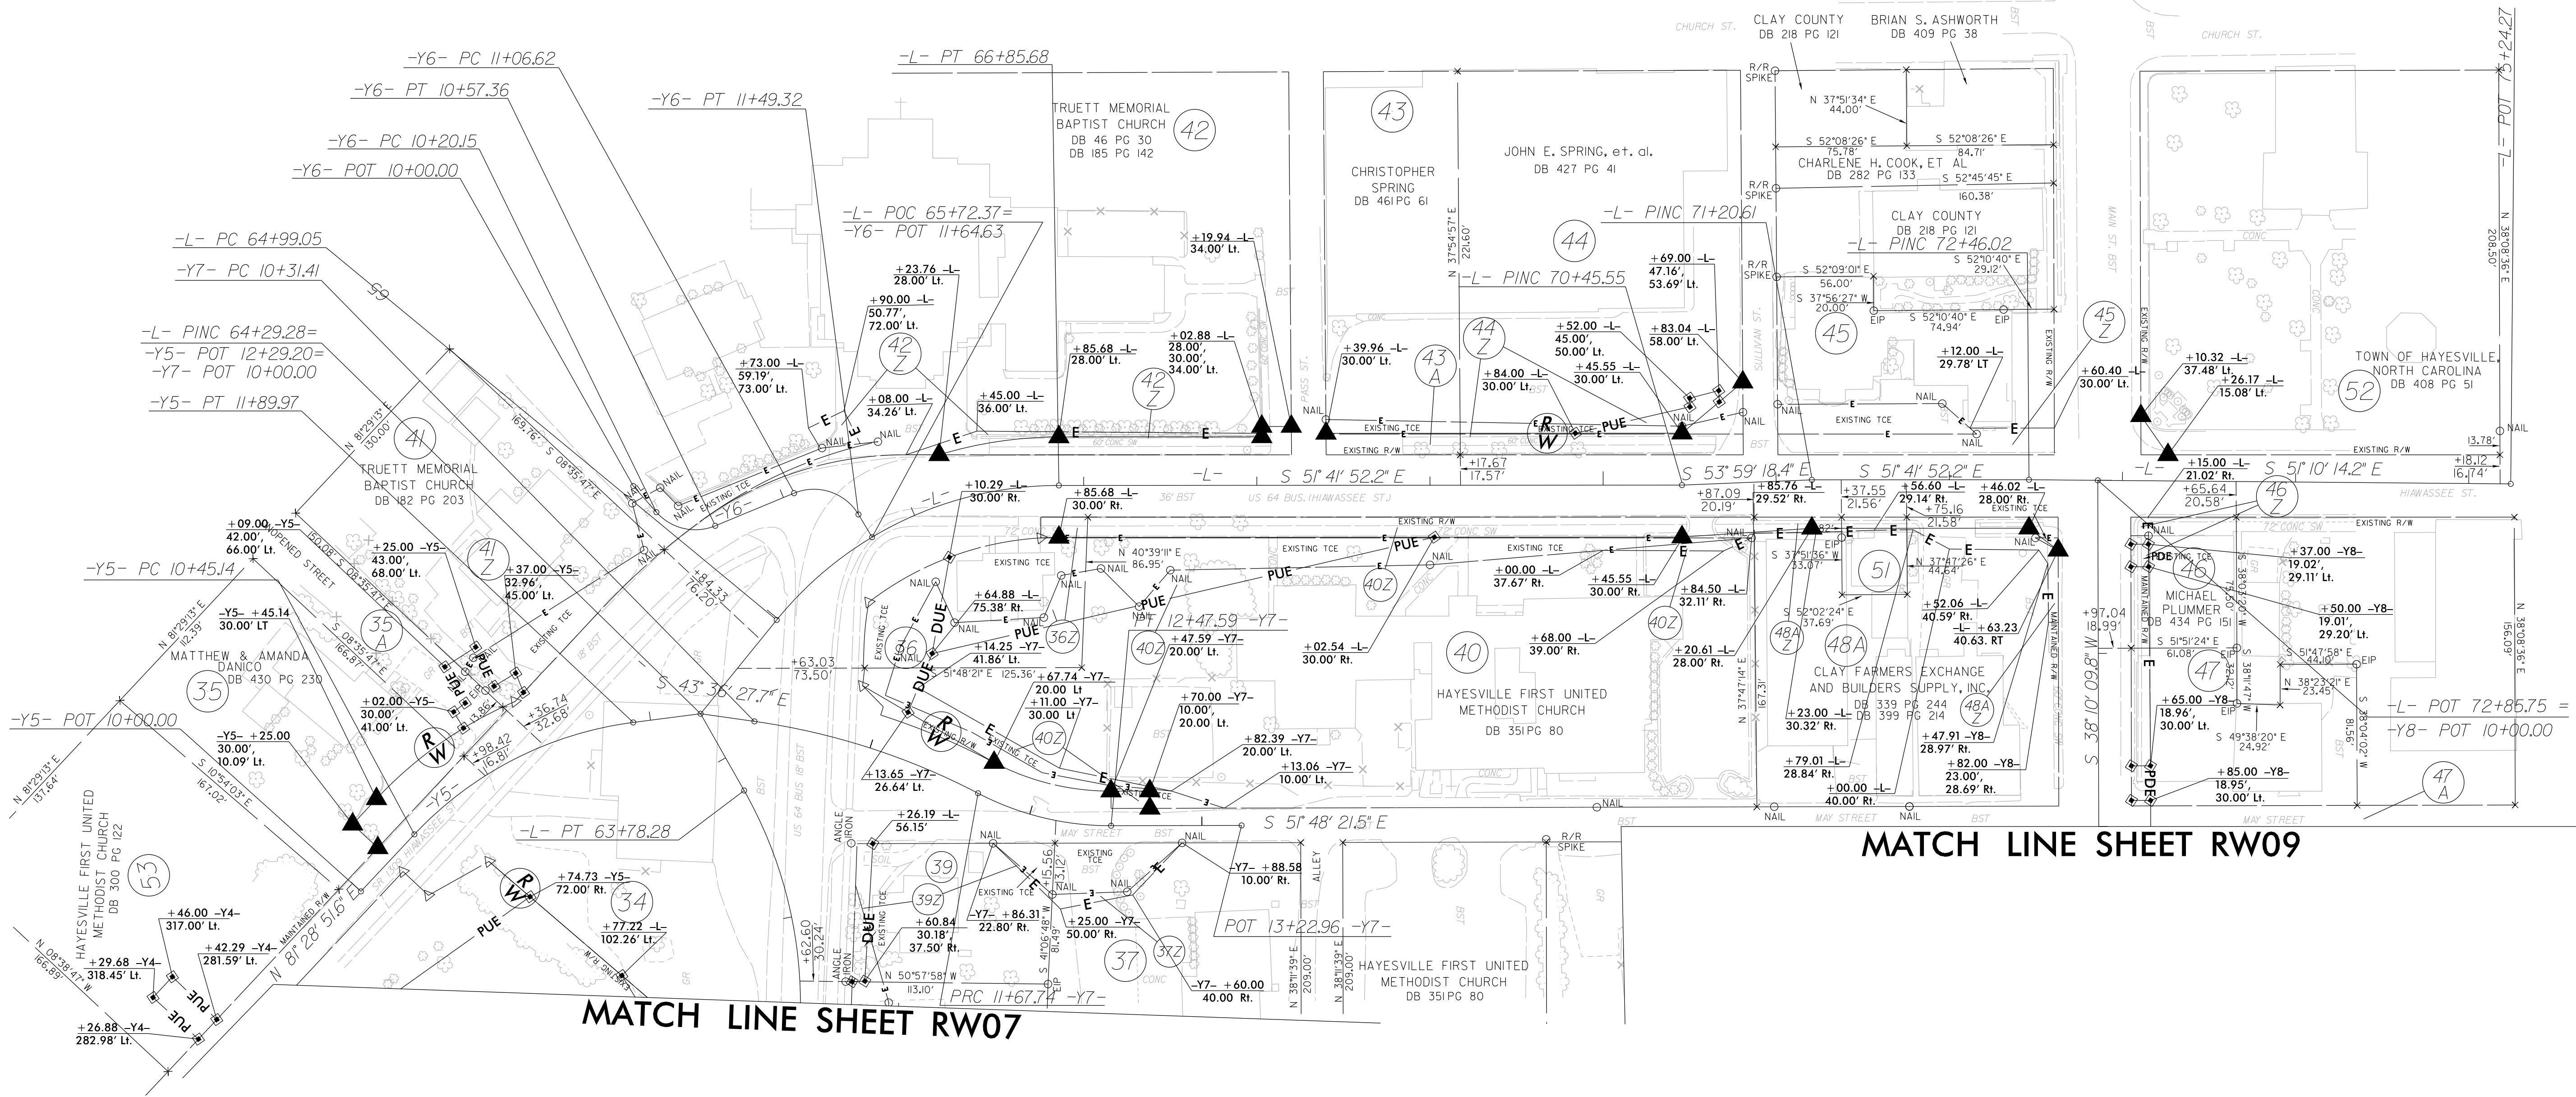

NOTES:

1. IF FURTHER INFORMATION REGARDING PROJECT CONTROL IS NEEDED PLEASE CONTACT THE LOCATION AND SURVEYS UNIT.
2. PROJECT CONTROL WAS ESTABLISHED USING GNSS, THE GLOBAL NAVIGATION SATELLITE SYSTEM.
3. RIGHT OF WAY MONUMENTATION ESTABLISHED 7/24/23 TO 8/25/23.