

PAVEMENT MARKING
SCHEDULE

FINAL
PAVEMENT MARKINGS

SYMBOL	DESCRIPTION
THERMOPLASTIC (4")	
T1	WHITE EDGELINE
T2	WHITE SOLID LANE LINE
T4	3 FT. - 9 FT./SP WHITE MINISKIP
T5	2 FT. - 6 FT./ SP WHITE MINISKIP
T11	YELLOW SINGLE CENTER
T12	10 FT. YELLOW SKIP
T13	YELLOW DOUBLE CENTER

THERMOPLASTIC (6")	
T20	WHITE EDGELINE
T21	WHITE SOLID LANE LINE
T22	10 FT. WHITE SKIP
T23	3 FT. - 9 FT./ SP WHITE MINISKIP
T24	2 FT. - 6 FT./ SP WHITE MINISKIP
T30	YELLOW EDGELINE
T33	YELLOW DOUBLE CENTER

THERMOPLASTIC (8")	
T41	WHITE DIAGONAL

THERMOPLASTIC (12")	
T50	WHITE GORELINE
T51	WHITE DIAGONAL
T52	YELLOW DIAGONAL
T55	3 FT. - 3 FT./ SP WHITE MINISKIP


THERMOPLASTIC (24")	
T61	WHITE STOPBAR
T62	WHITE CROSSWALK LINE

SYMBOL	DESCRIPTION
THERMOPLASTIC PAVEMENT MARKING SYMBOLS	
T70	LEFT TURN ARROW
T71	RIGHT TURN ARROW
T72	STRAIGHT ARROW
T73	COMBO. LEFT/STRAIGHT ARROW
T74	COMBO. RIGHT/STRAIGHT ARROW
T76	COMBO. LEFT/RIGHT/STRAIGHT ARROW
T90	BICYCLE SYMBOL, HEATED-IN-PLACE
T91	BICYCLE STRAIGHT ARROW, HEATED-IN-PLACE
T100	ALPHANUMERIC CHAR.
T103	24" YIELD LINE TRIANGLE
T111	FISH-HOOK LEFT/STRAIGHT ARROW
T112	FISH-HOOK RIGHT/STRAIGHT ARROW
T114	FISH-HOOK LEFT/RIGHT/STRAIGHT ARROW

SNOWPLOWABLE PAVEMENT MARKERS	
ME	YELLOW & YELLOW
MF	CRYSTAL & RED

RAMP TYPES AND LOCATIONS


TYPE	LOCATION
STANDARD CURB RAMP	-L- 10+85 +/- RT
STANDARD CURB RAMP	-Y3A- 10+48 +/- RT
STANDARD CURB RAMP	-Y3A- 10+46 +/- LT
STANDARD CURB RAMP	-Y4- 42+14 +/- RT
STANDARD CURB RAMP	-Y4- 42+70 +/- LT
STANDARD CURB RAMP	-L- 63+31 +/- LT
STANDARD CURB RAMP	-L- 63+35 +/- RT
STANDARD CURB RAMP	-Y7- 11+05 +/- RT
STANDARD CURB RAMP	-Y7- 11+02 +/- LT
STANDARD CURB RAMP	-L- 65+35 +/- RT
STANDARD CURB RAMP	-L- 65+35 +/- LT
TYPE 1	-L- 48+71 +/- RT
TYPE 1	-L- 48+95 +/- RT
TYPE 1	-L- 65+57 +/- LT
TYPE 1	-L- 68+05 +/- LT
TYPE 1	-L- 68+43 +/- LT
TYPE 1	-L- 70+45 +/- RT
TYPE 1	-L- 67+81 +/- RT
TYPE 1	-L- 70+67 +/- RT
TYPE 1	-L- 70+69 +/- LT
TYPE 1A	-L- 65+84 +/- LT
TYPE 2	-L- 67+81 +/- LT
TYPE 2	-Y5- 11+33 +/- RT
TYPE 2A	-L- 72+57 +/- RT

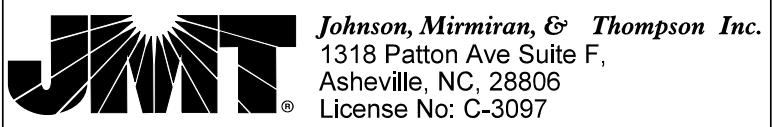


APPROVED: 
DATE: 7/28/2025 | 10:53:47 AM PDT

SEAL

DOCUMENT NOT CONSIDERED FINAL
UNLESS ALL SIGNATURES COMPLETED

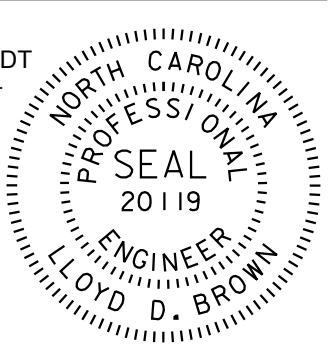

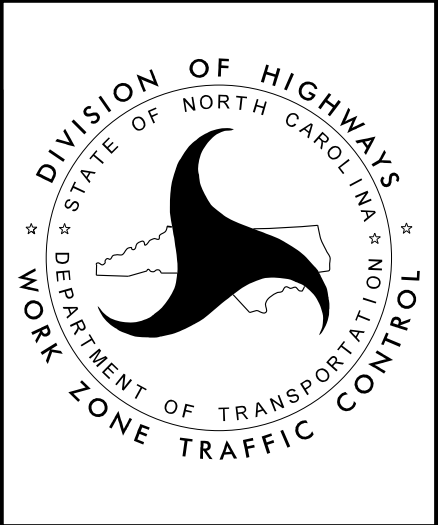

PAVEMENT MARKING
SCHEDULE AND CURB RAMP
TYPES AND LOCATIONS