
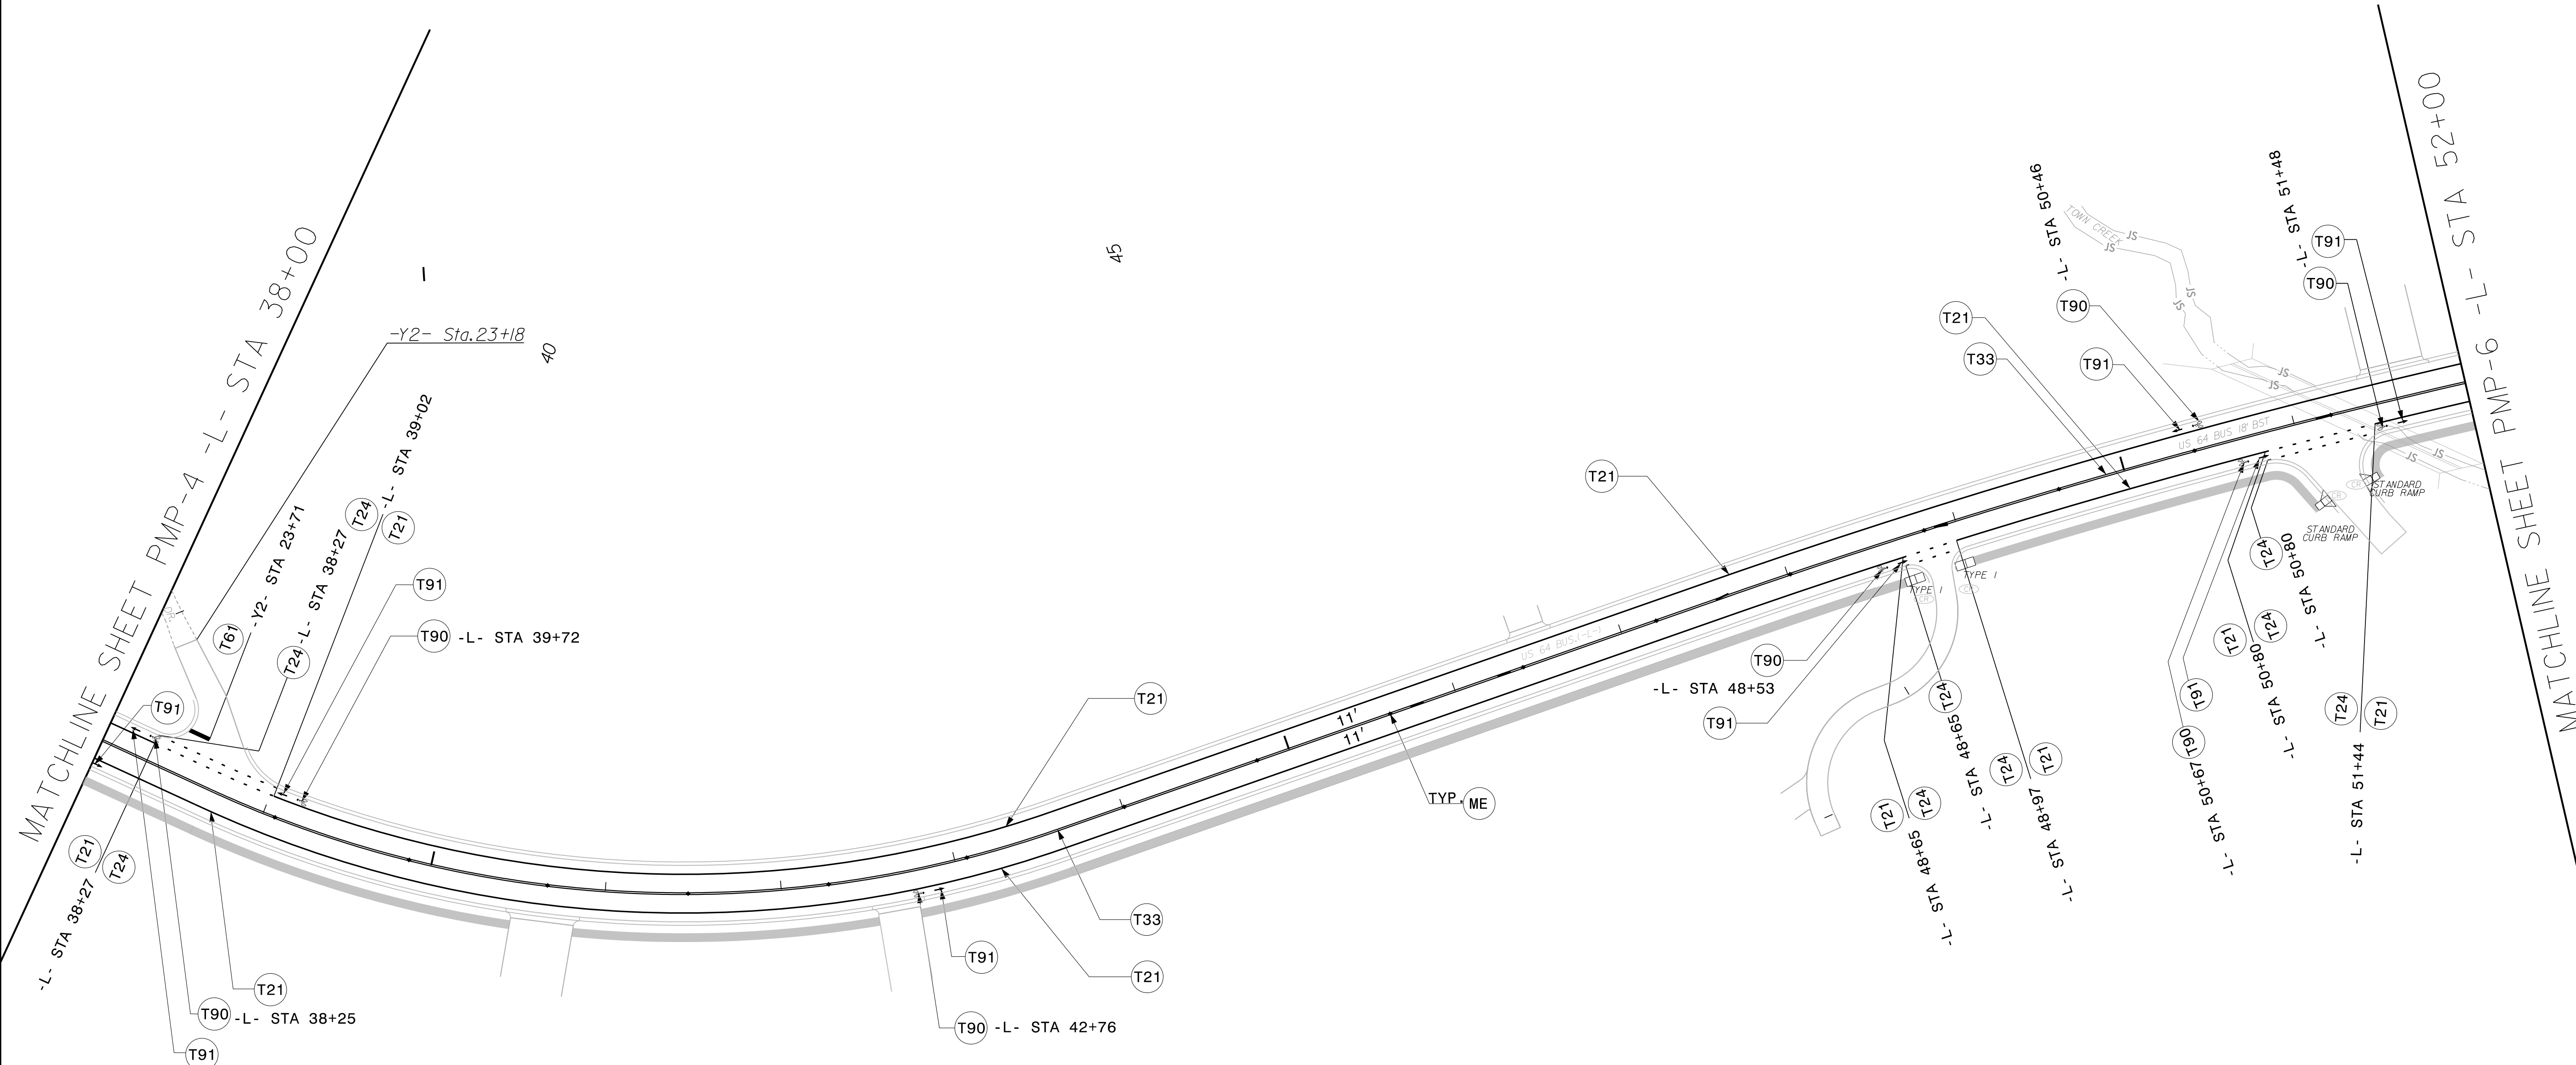


PROJ. REFERENCE NO.	SHEET NO.
R-5863	PMP-5

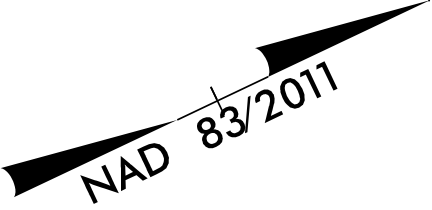


2/27/2025 5:06:42 PM
...PMP\VR5863.pmp_05.dgn
User:dfredde

JMT Johnson, Mirmiran, & Thompson Inc.
1318 Patton Ave Suite F,
Asheville, NC, 28806
License No. C-3097

APPROVED: 
DATE: 7/22/2025 | 11:01:17 AM PDT

SEAL

DOCUMENT NOT CONSIDERED FINAL
UNLESS ALL SIGNATURES COMPLETED

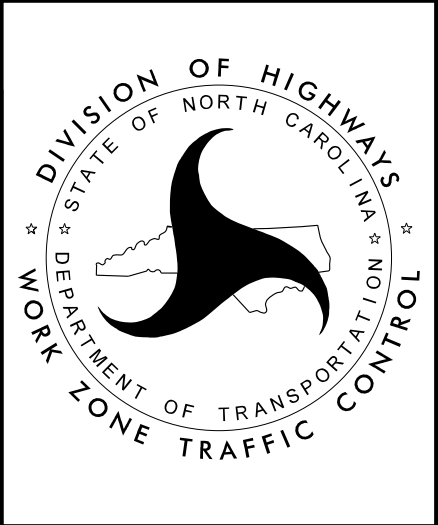

**PAVEMENT
MARKING
PLAN**