


|                         |                     |
|-------------------------|---------------------|
| PROJECT REFERENCE NO.   | SHEET NO.           |
| R-5863                  | EC-5/CONST. 5       |
| RW SHEET NO.            |                     |
| ROADWAY DESIGN ENGINEER | HYDRAULICS ENGINEER |

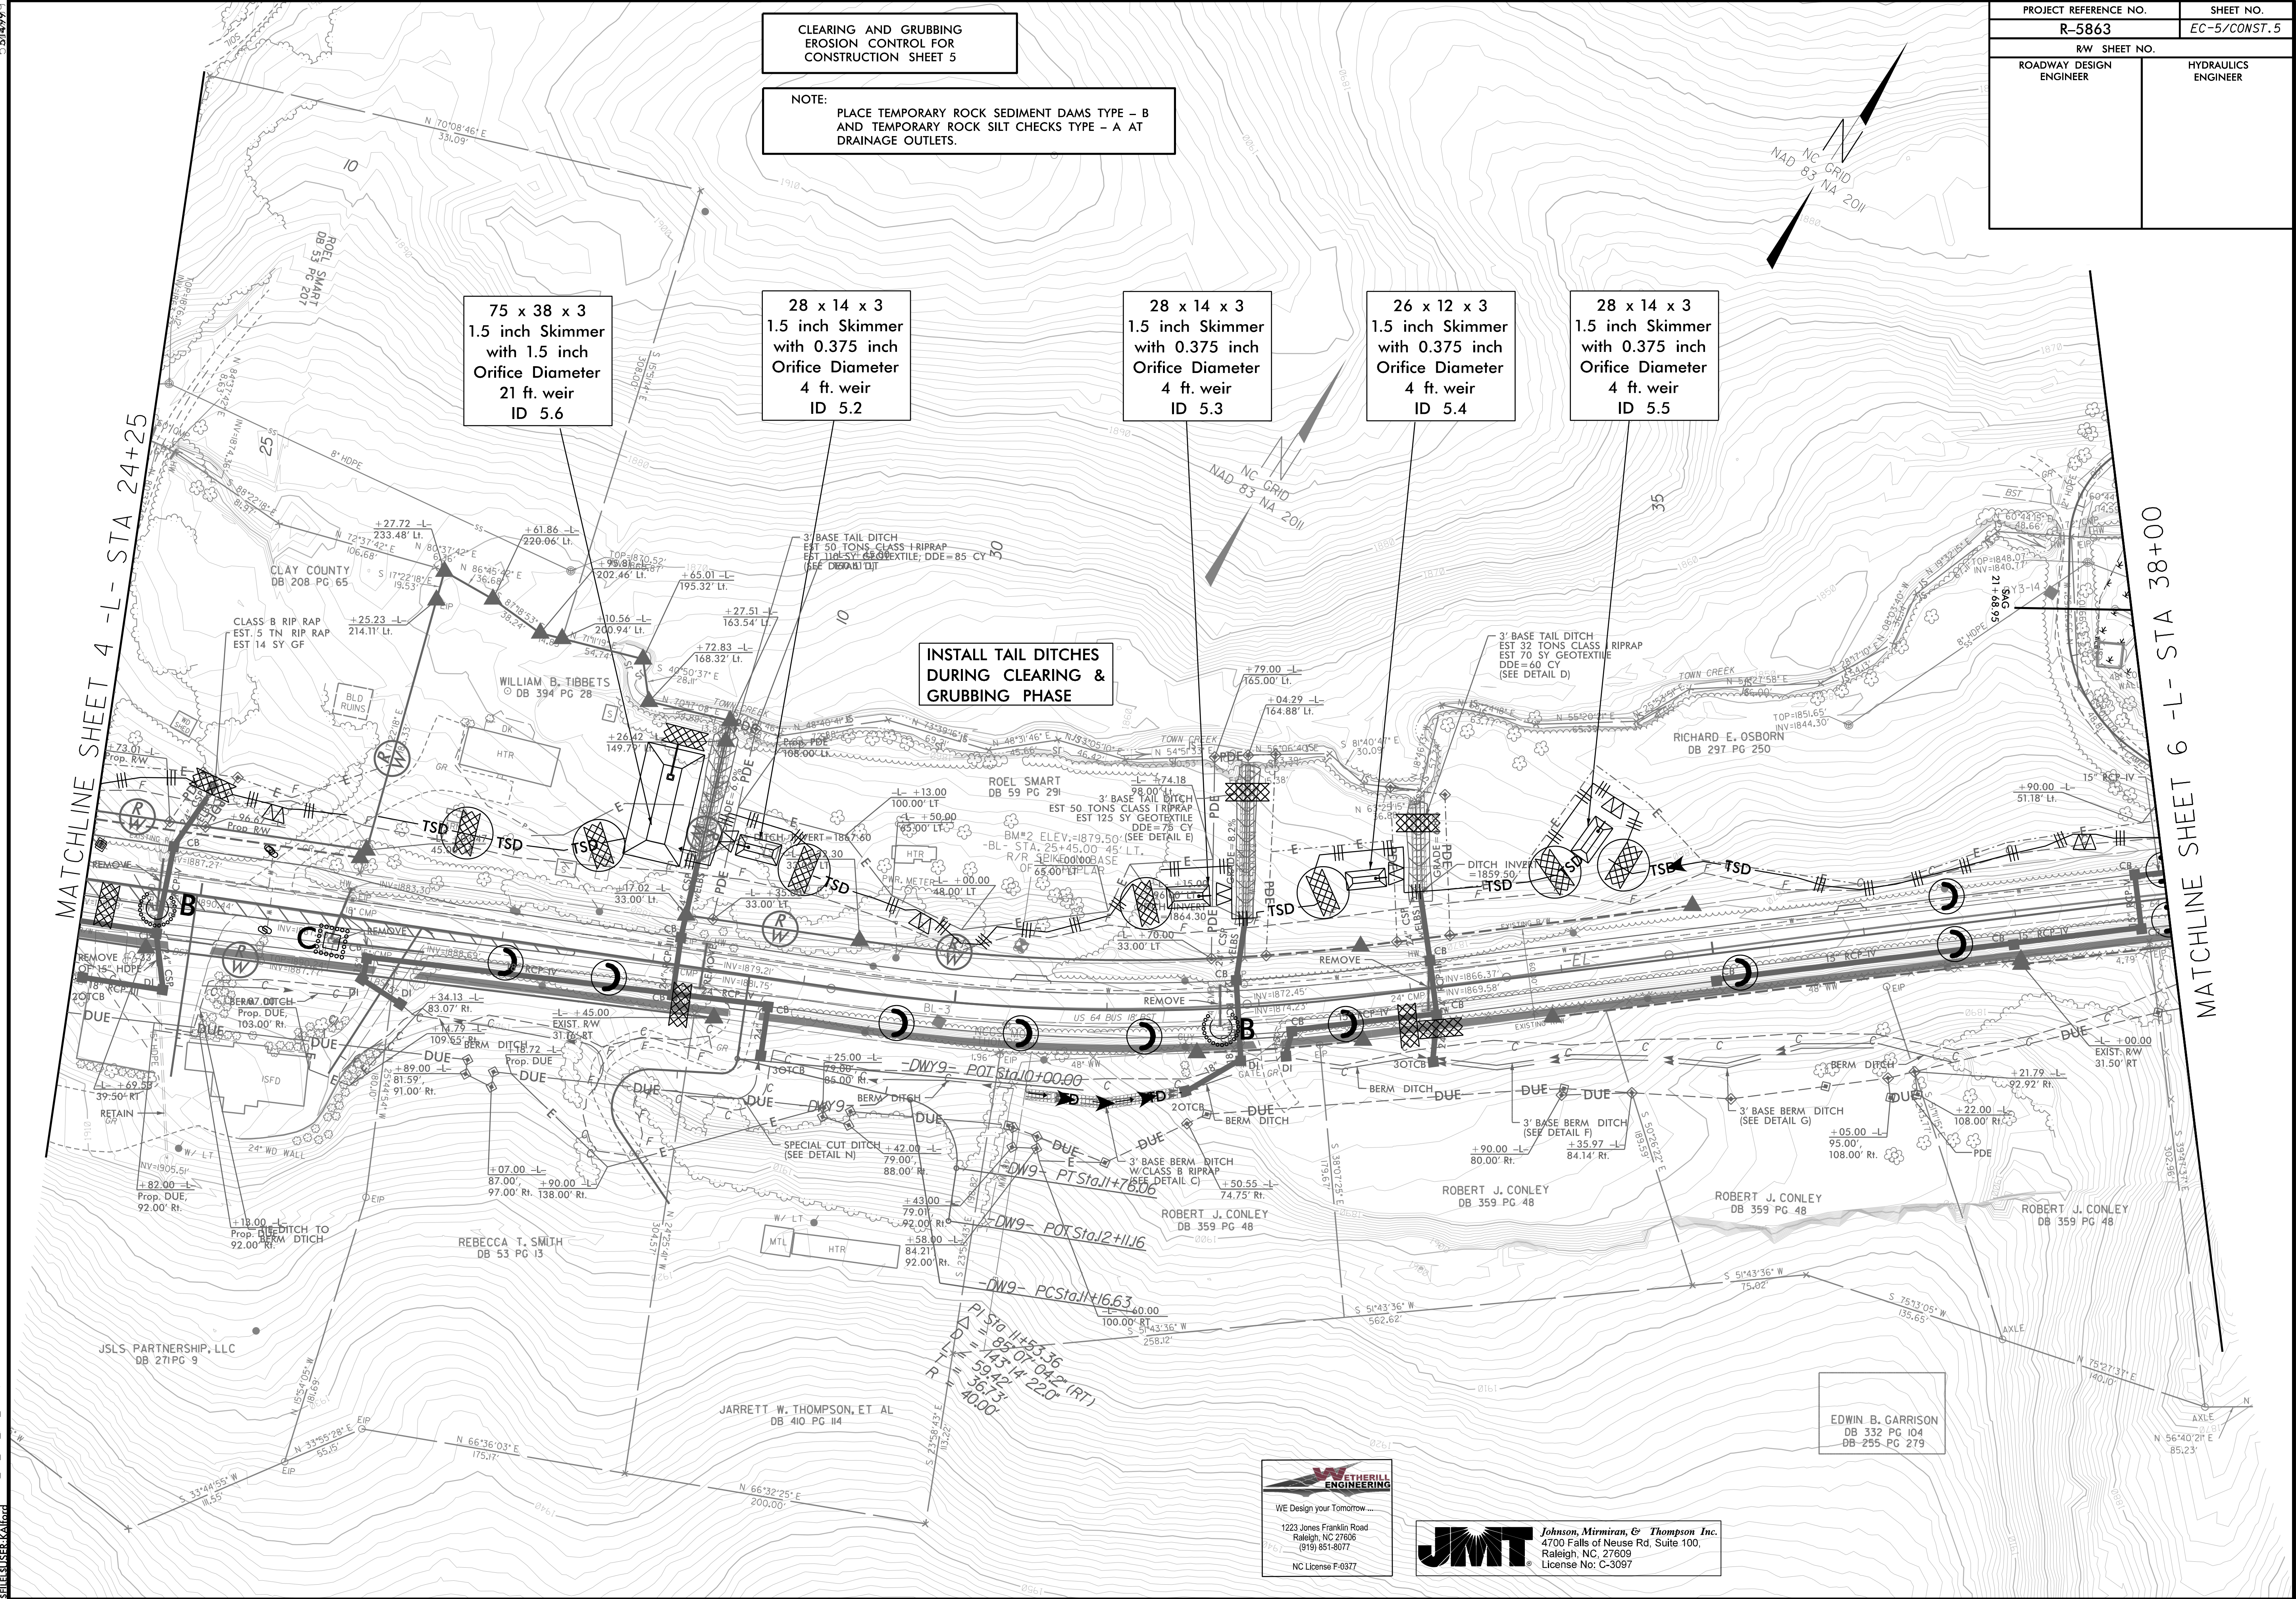

5/21/2025  
SUSANNAH C. WATSON  
SHEETS/EC-5/CONST. 5

5/21/2025  
SUSANNAH C. WATSON  
SHEETS/EC-5/CONST. 5