


PROJECT REFERENCE NO.	SHEET NO.
R-5863	EC-15/CONST.9
R/W SHEET NO.	
ROADWAY DESIGN ENGINEER	HYDRAULICS ENGINEER

MATCHLINE SHEET 8 -Y8- Sta. 12+00.00

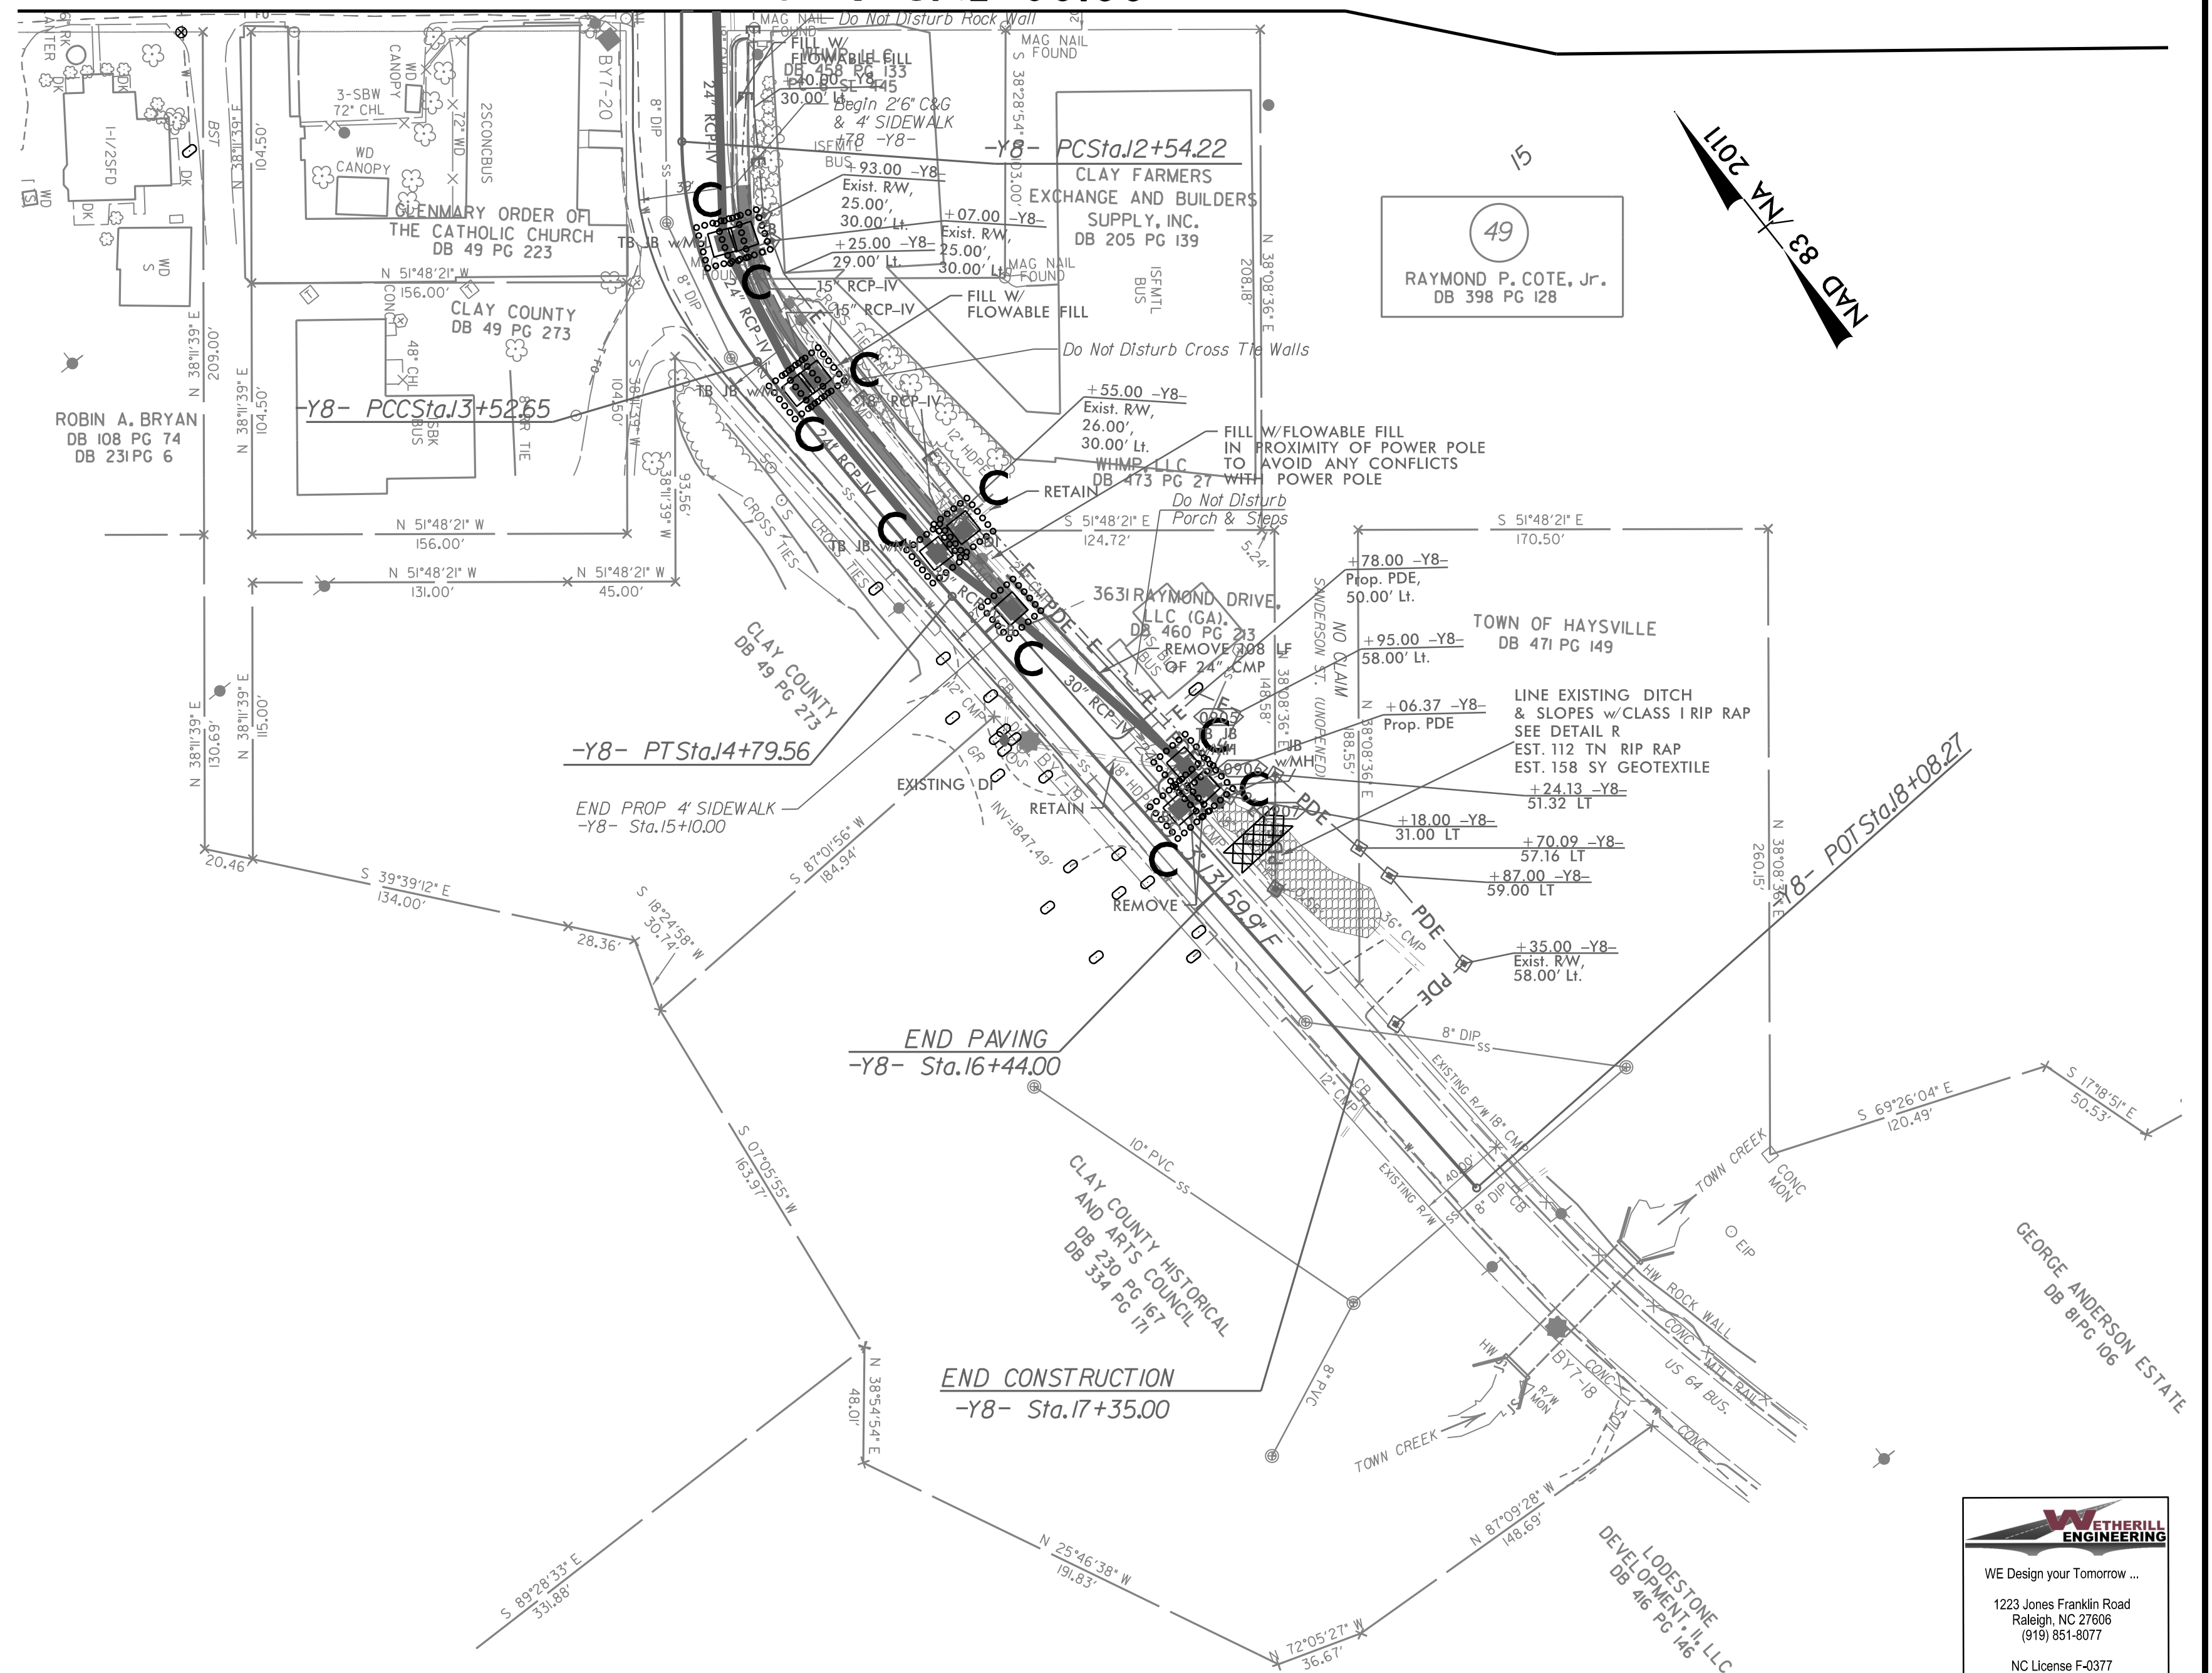

NOTE: SEE SHEET 9A FOR R/W INFORMATION