

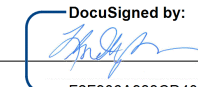


TIP NO.	SHEET NO.
R-5863	SIGN-11
APPROVED: 	
DATE: 7/22/2025 11:21:06 AM PDT	
SEAL	
	
DOCUMENT NOT CONSIDERED FINAL UNLESS ALL SIGNATURES COMPLETED	

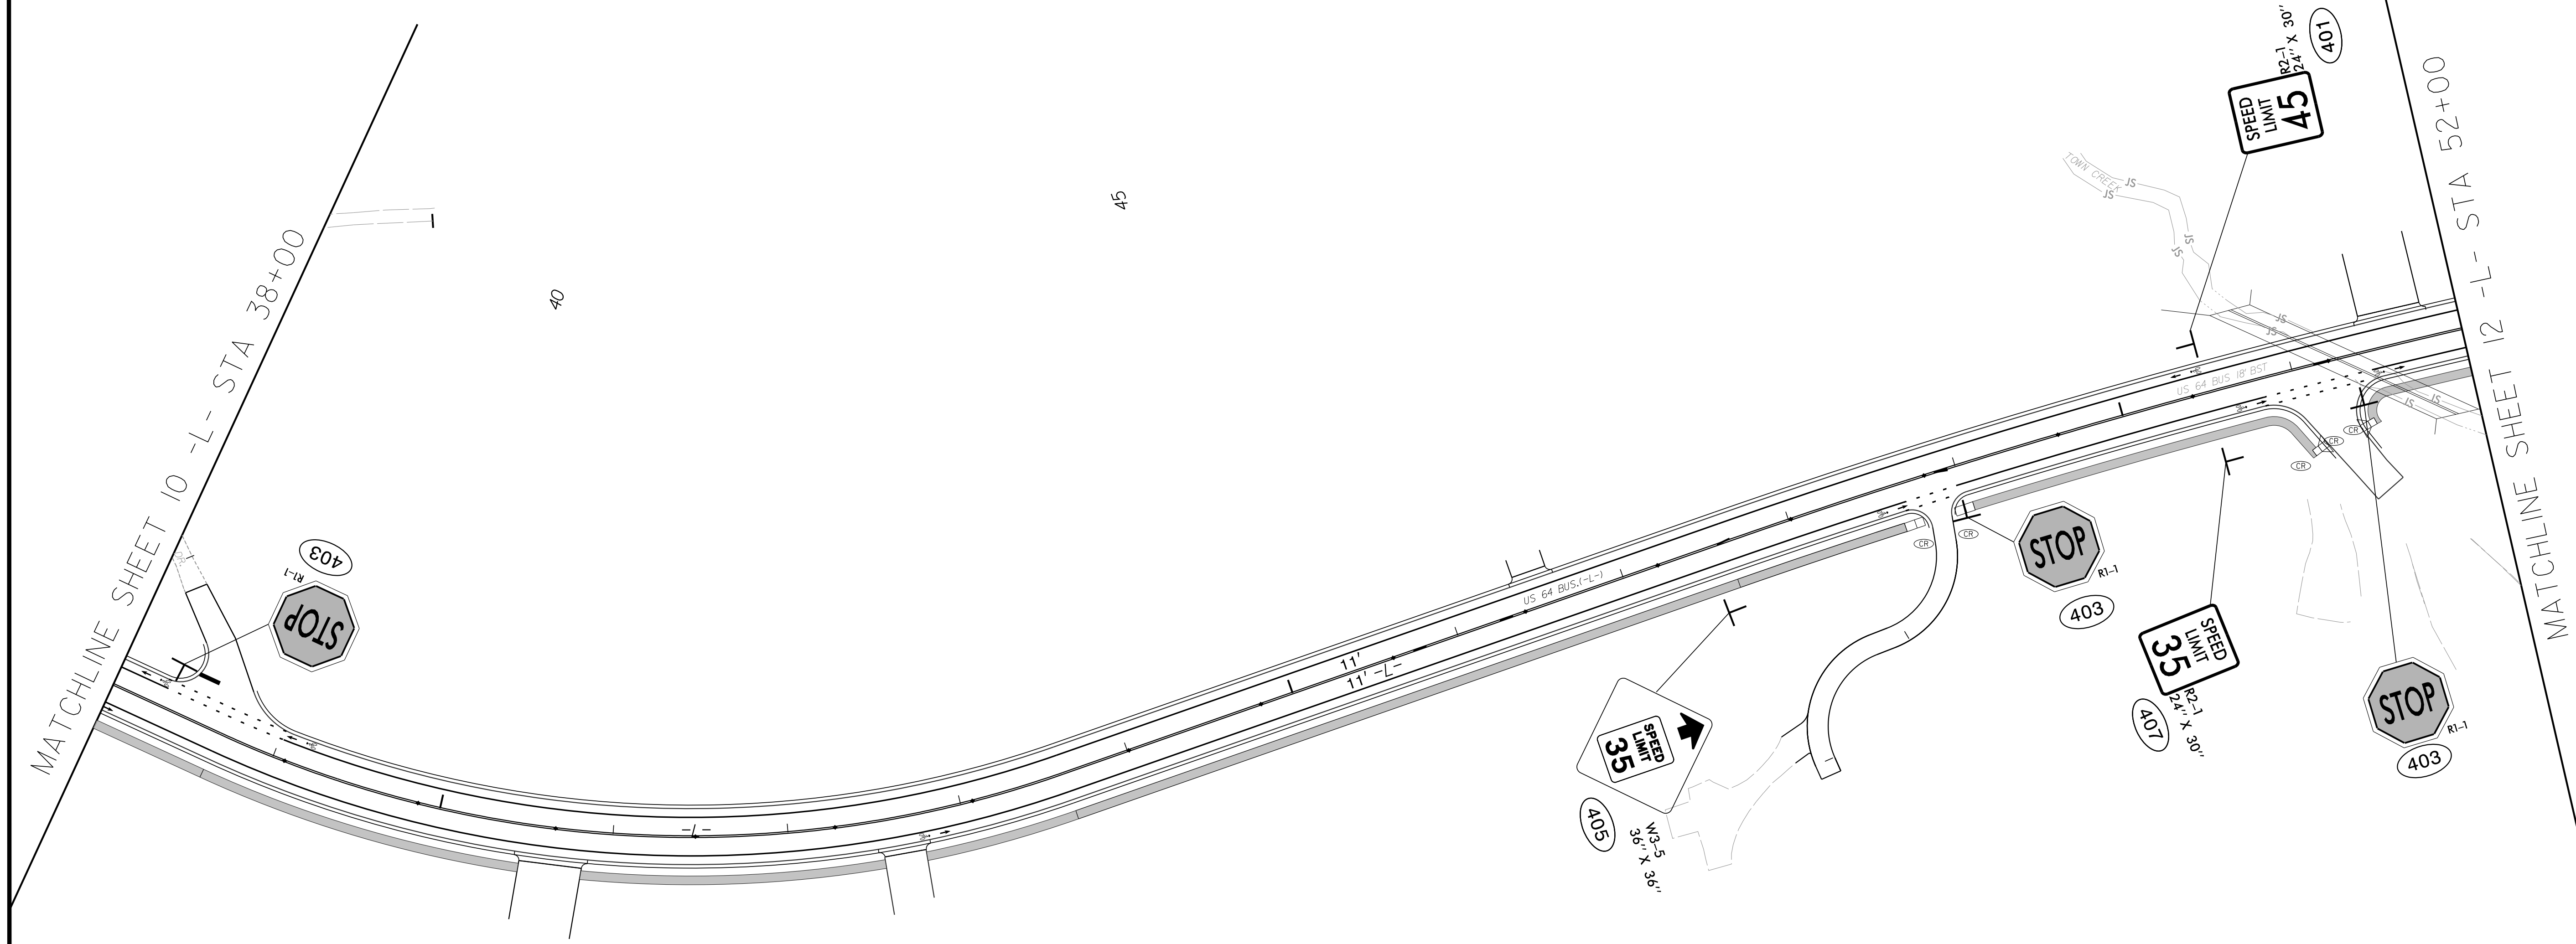

PROJECT NOTES

1. EXISTING SIGN TO REMAIN
2. DISPOSE OF SIGN SYSTEM, TYPE 'D' 'E' OR 'F'
3. RELOCATION OF SIGN SYSTEM, TYPE 'D' 'E' OR 'F'

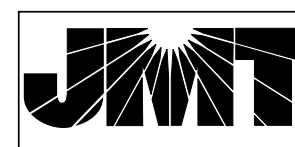

Johnson, Mirmiran, & Thompson Inc.
1318 Patton Ave Suite F,
Asheville, NC, 28806
License No: C-3057

PROPOSED SIGNS

2/18/2025 4:22:45 PM
\\Signing\11-5863_SIGN_11.dgn
User: jfrodde