


03-SEP-2023 10:24
S:\TSS\UNIT 15 Signal\Signal Design Section\Structures\Drawings\2024 Metal Pole Std Drawings for LRF&M2024 Sig.M2 Std. Fabrication Detail\15-A11 Poles-.dgn
Kedar Durigon

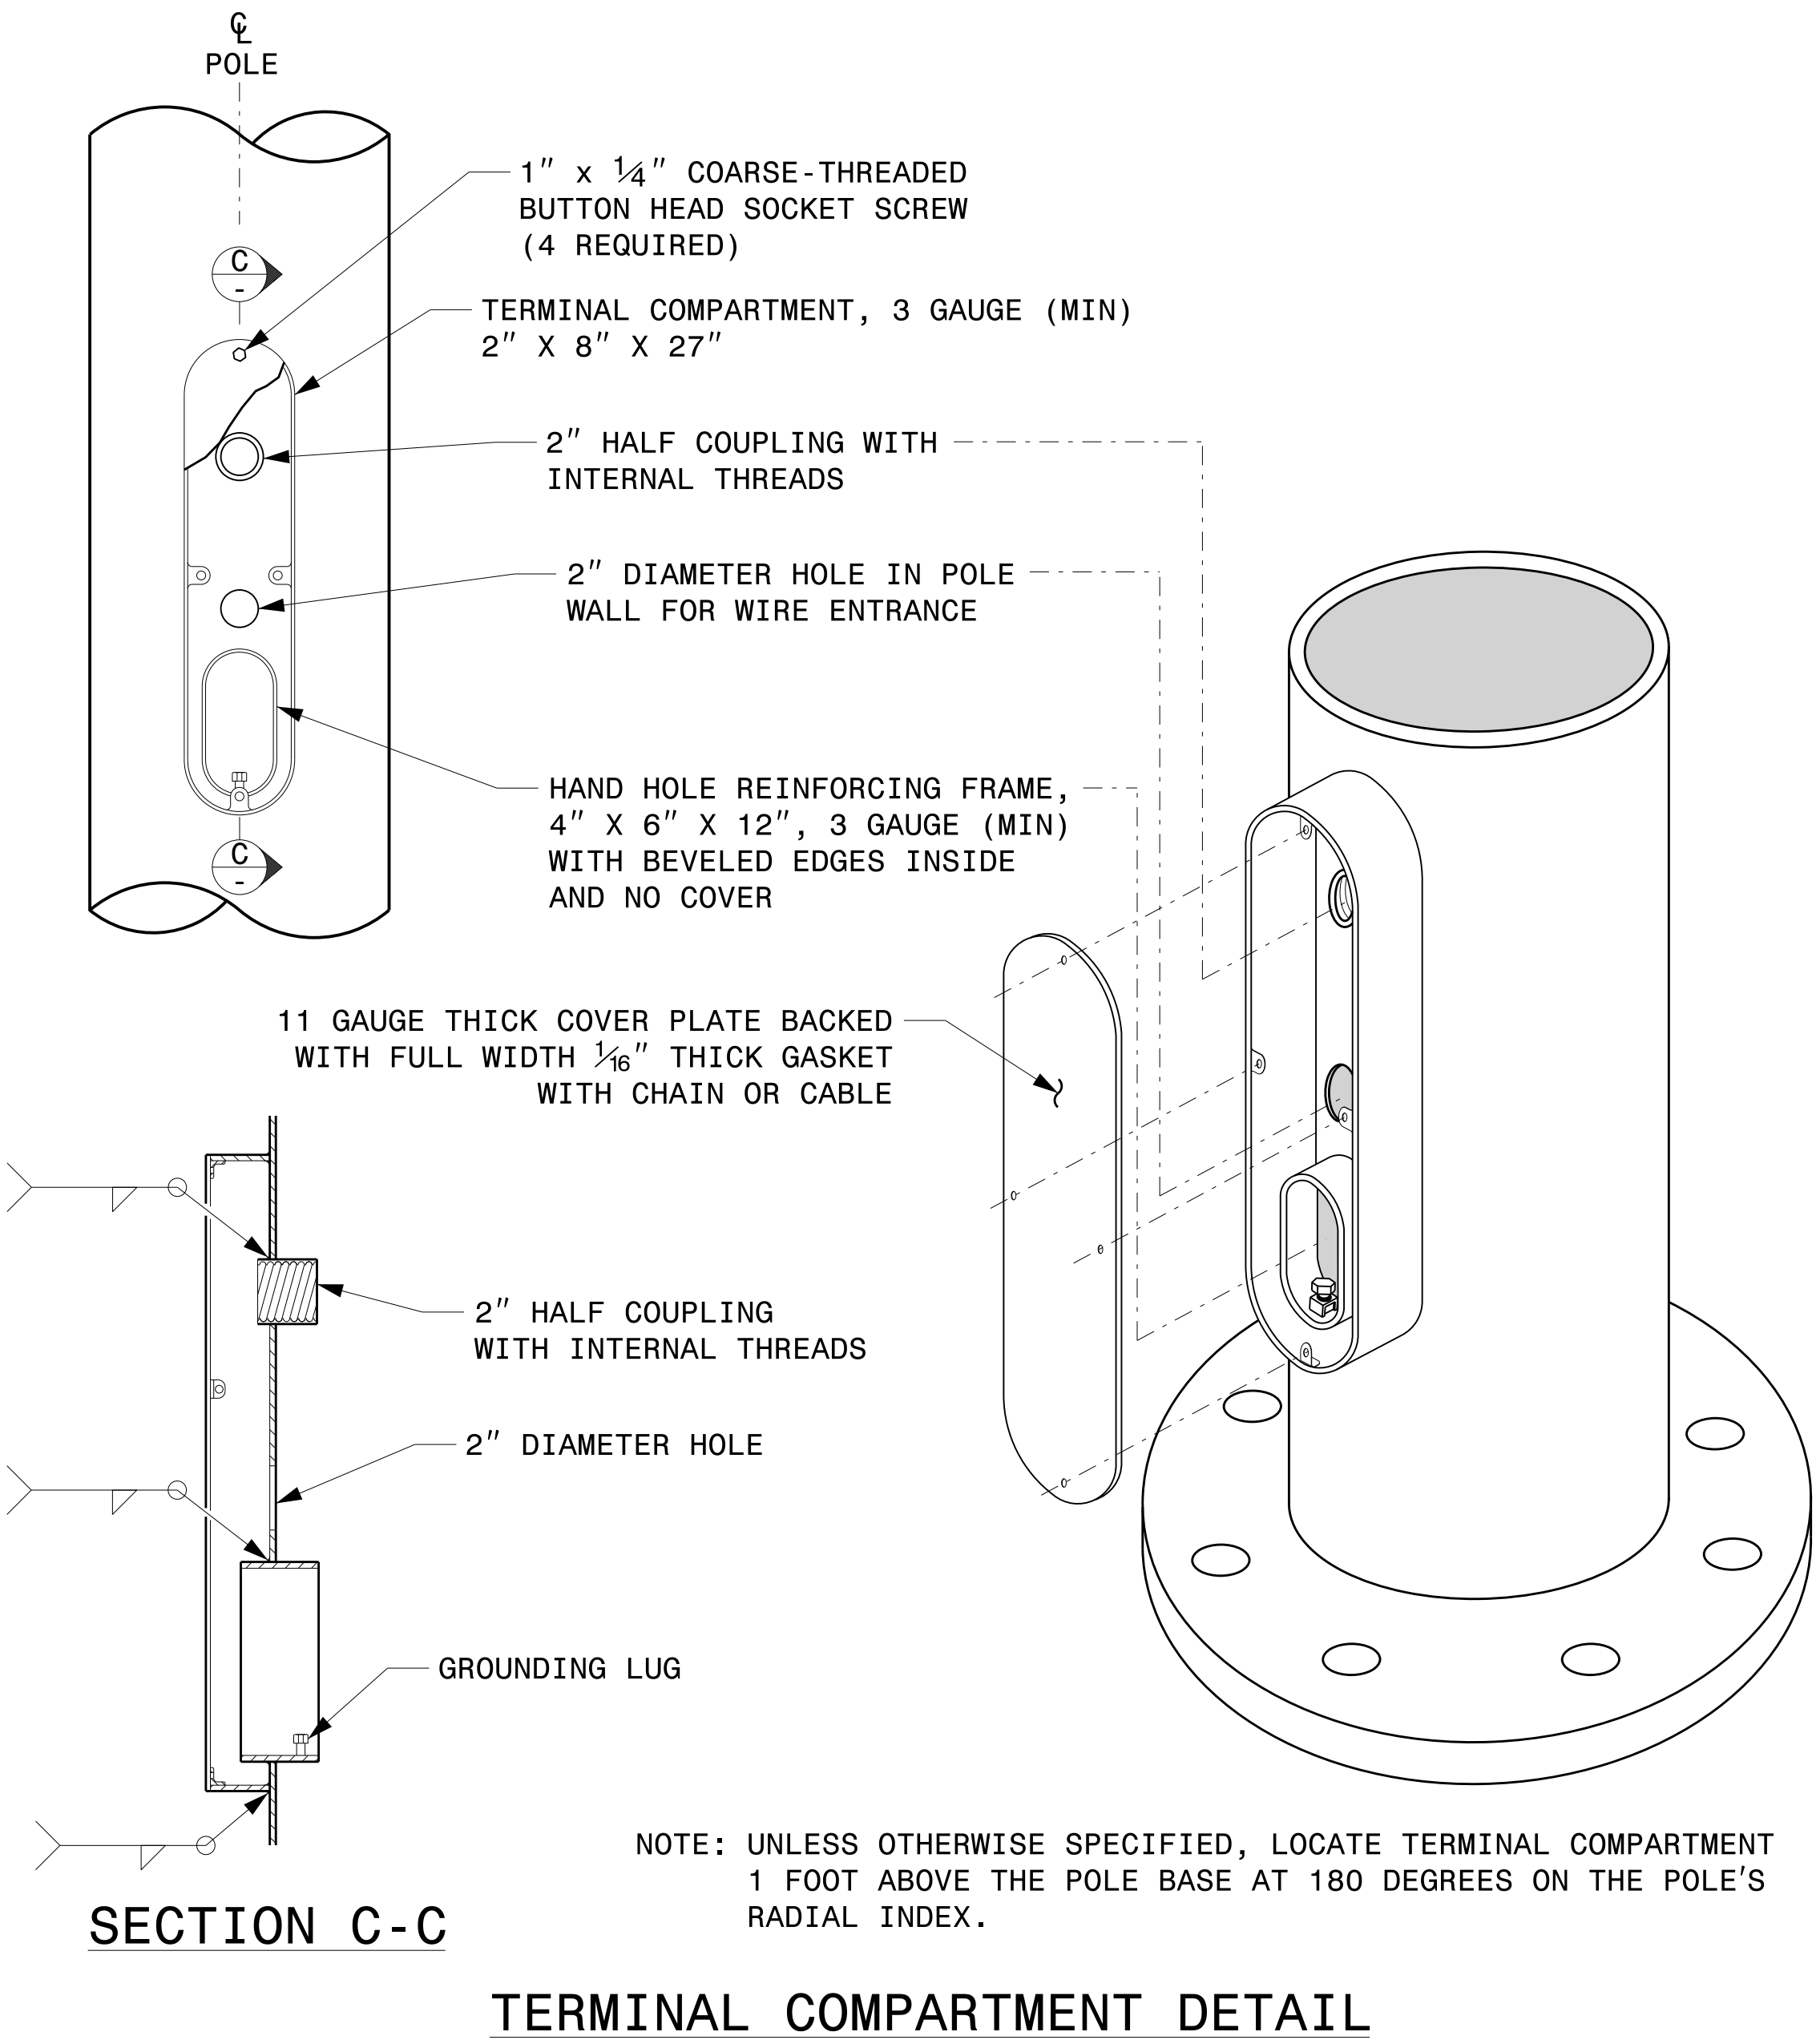

IDENTIFICATION TAG DETAILS




MFG _____ MFG. DATE: MM/YY
SHAFT D/T/L/Y _____
ARM-A D/T/L/Y _____
ARM-B D/T/L/Y _____
A.B. DIA./B.C./L/Y _____
NCDOT SIG. INV. NO. _____
NCDOT POLE NO. _____

SHAFT I.D. TAG
(PROVIDE ON SHAFT OF STRAIN POLES AND MAST ARM POLE SHAFT)

NOTES:

- D = DIAMETER, T = THICKNESS, L = LENGTH, Y = YIELD STRENGTH
- A.B. = ANCHOR BOLT
- B.C. = BOLT CIRCLE OF ANCHOR BOLTS
- IF STANDARD DESIGN, INCLUDE CASE NUMBER IN ADDITION TO POLE NUMBER ON "NCDOT POLE NO." LINE.
- SIGNAL INV. NUMBER AND POLE I.D. NUMBER.
SEE DRAWING M3 AND M4 FOR MOUNTING POSITIONS OF I.D. TAGS.

IDENTIFICATION TAG DETAILS

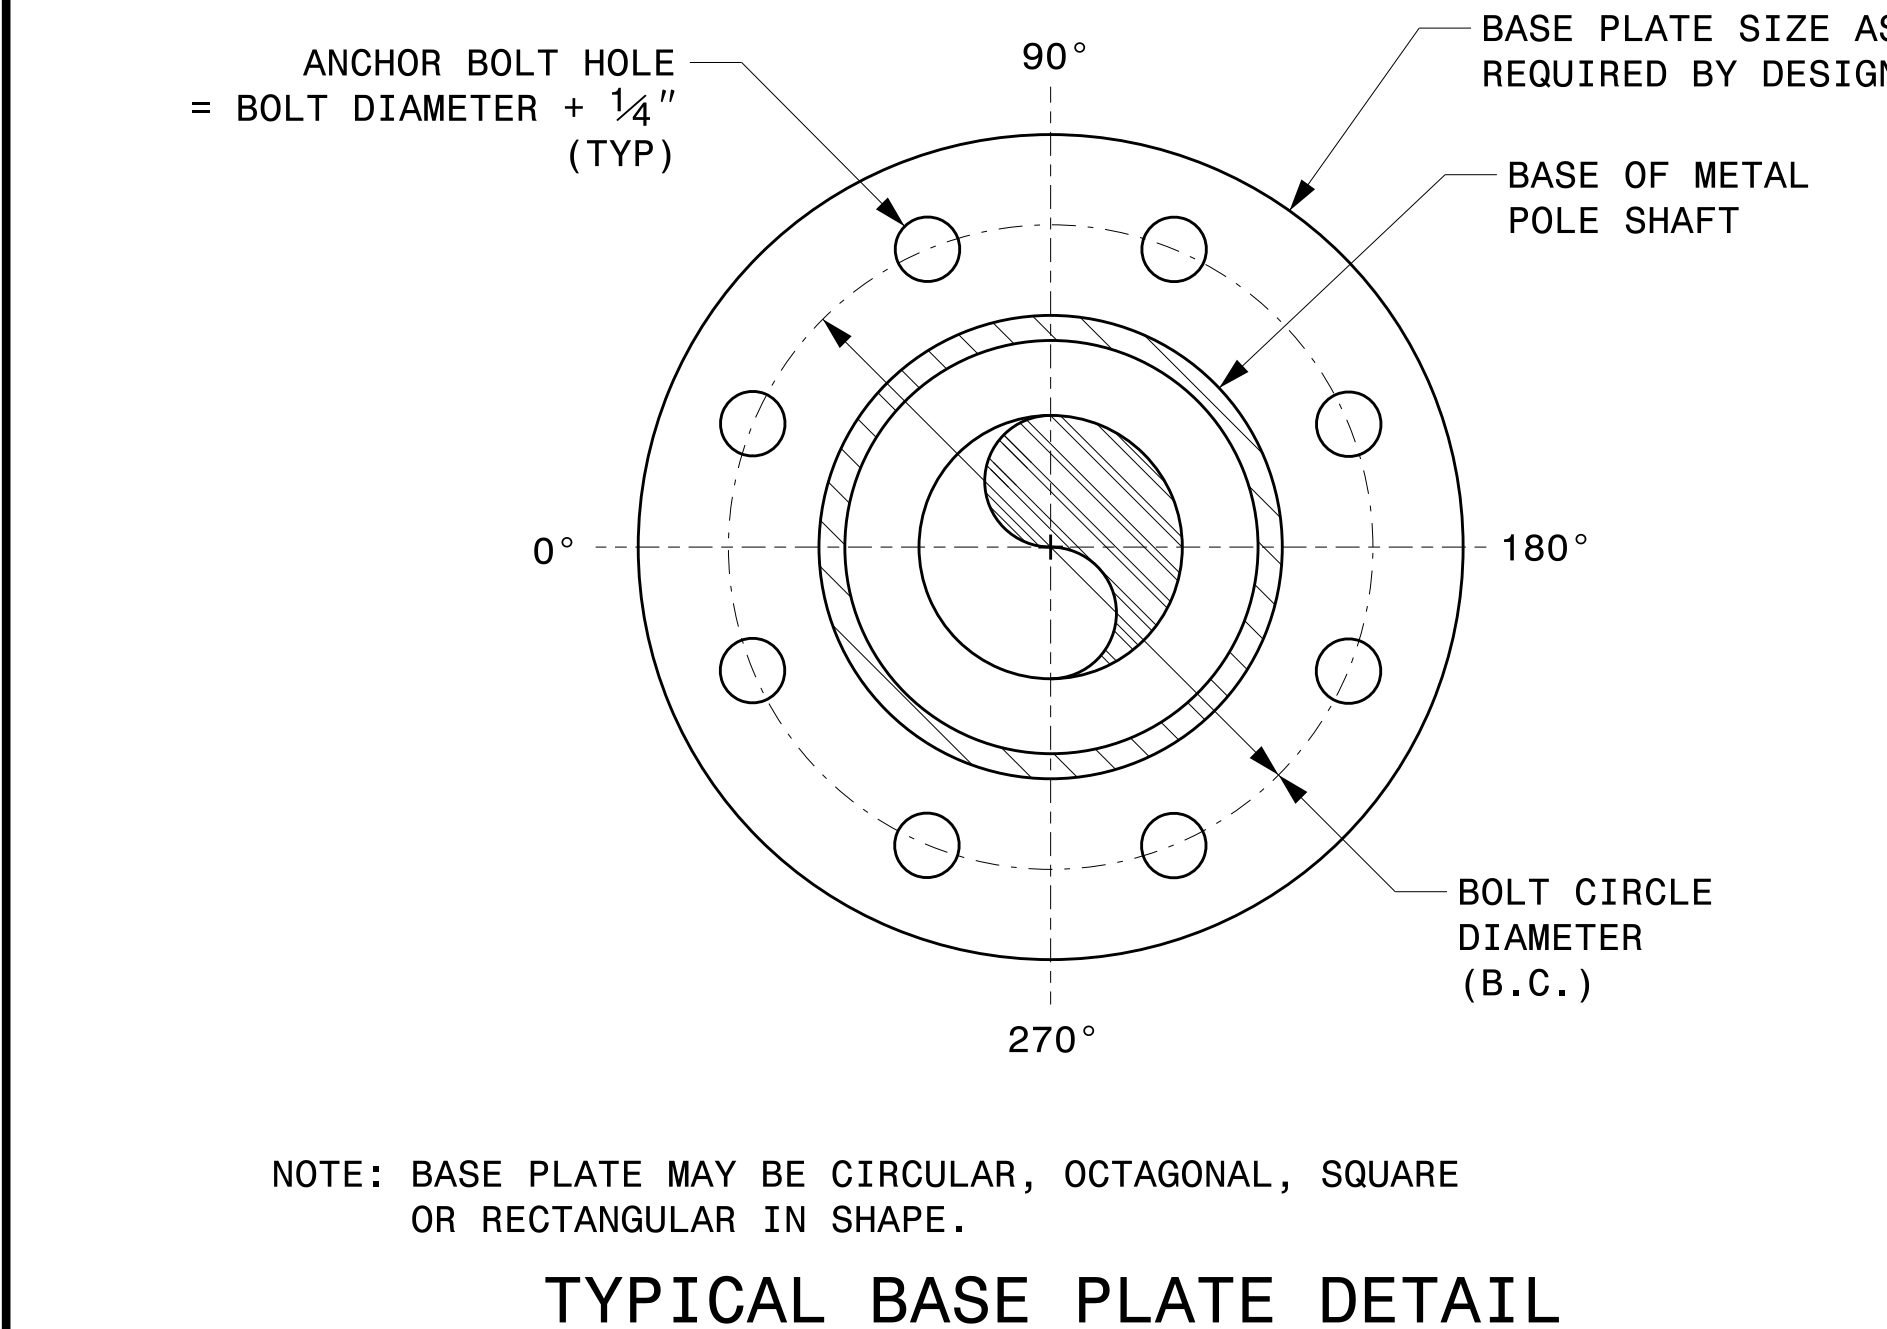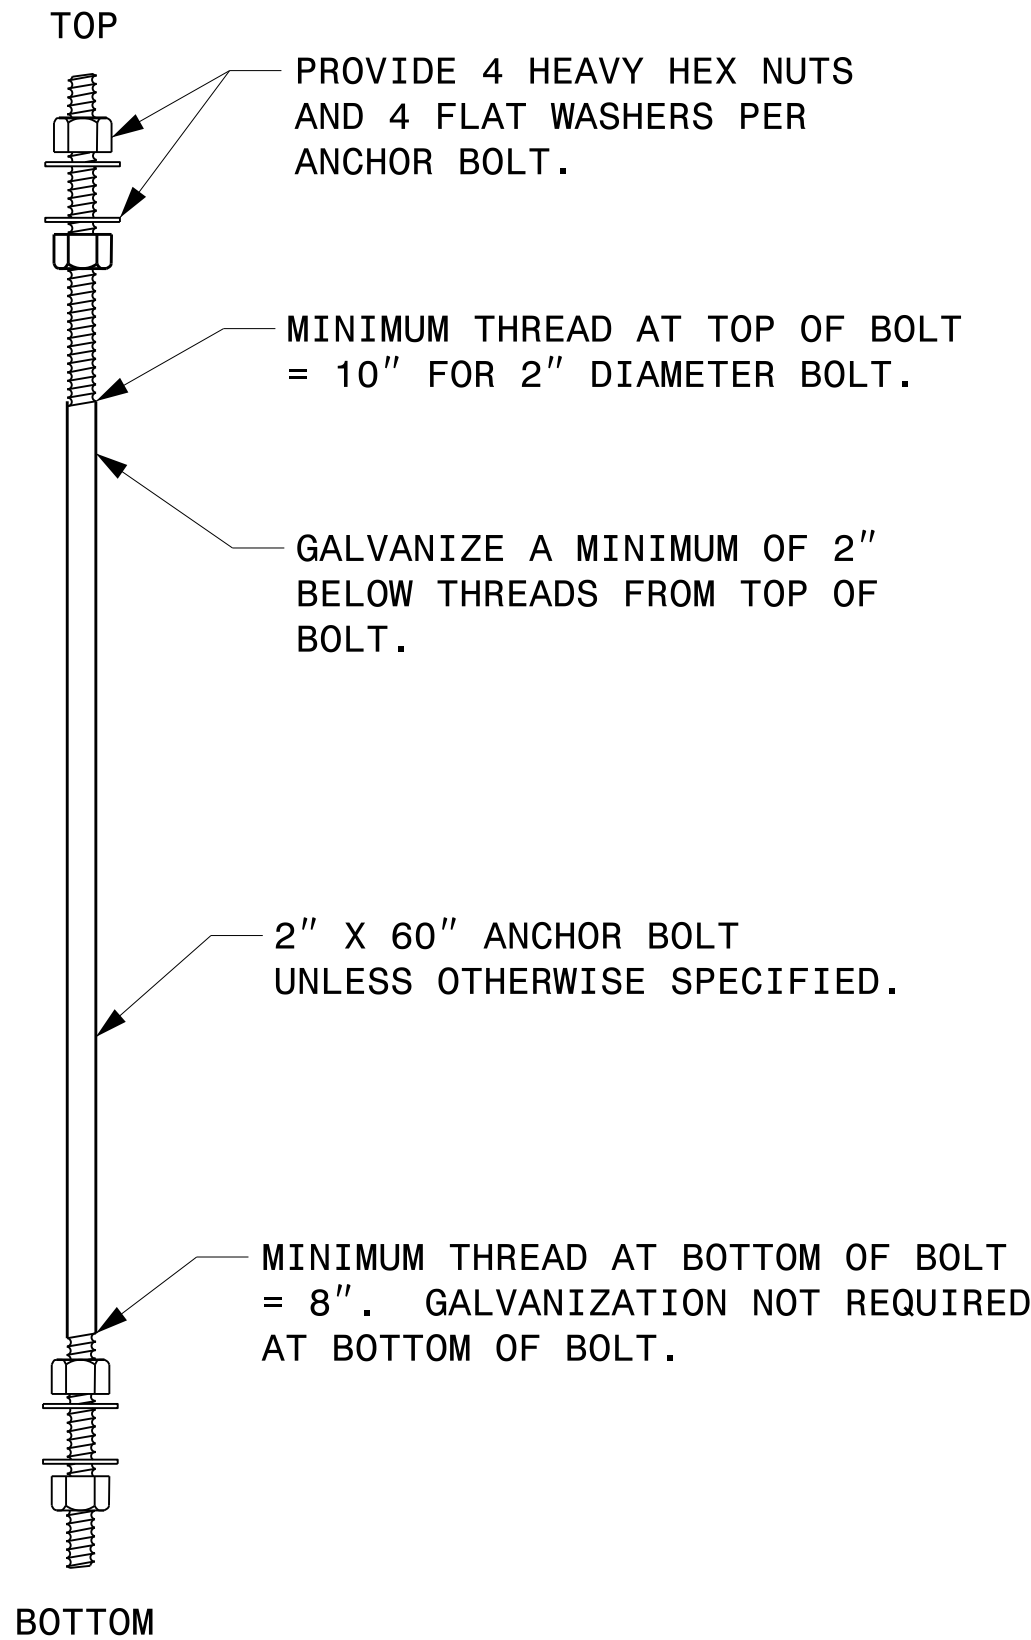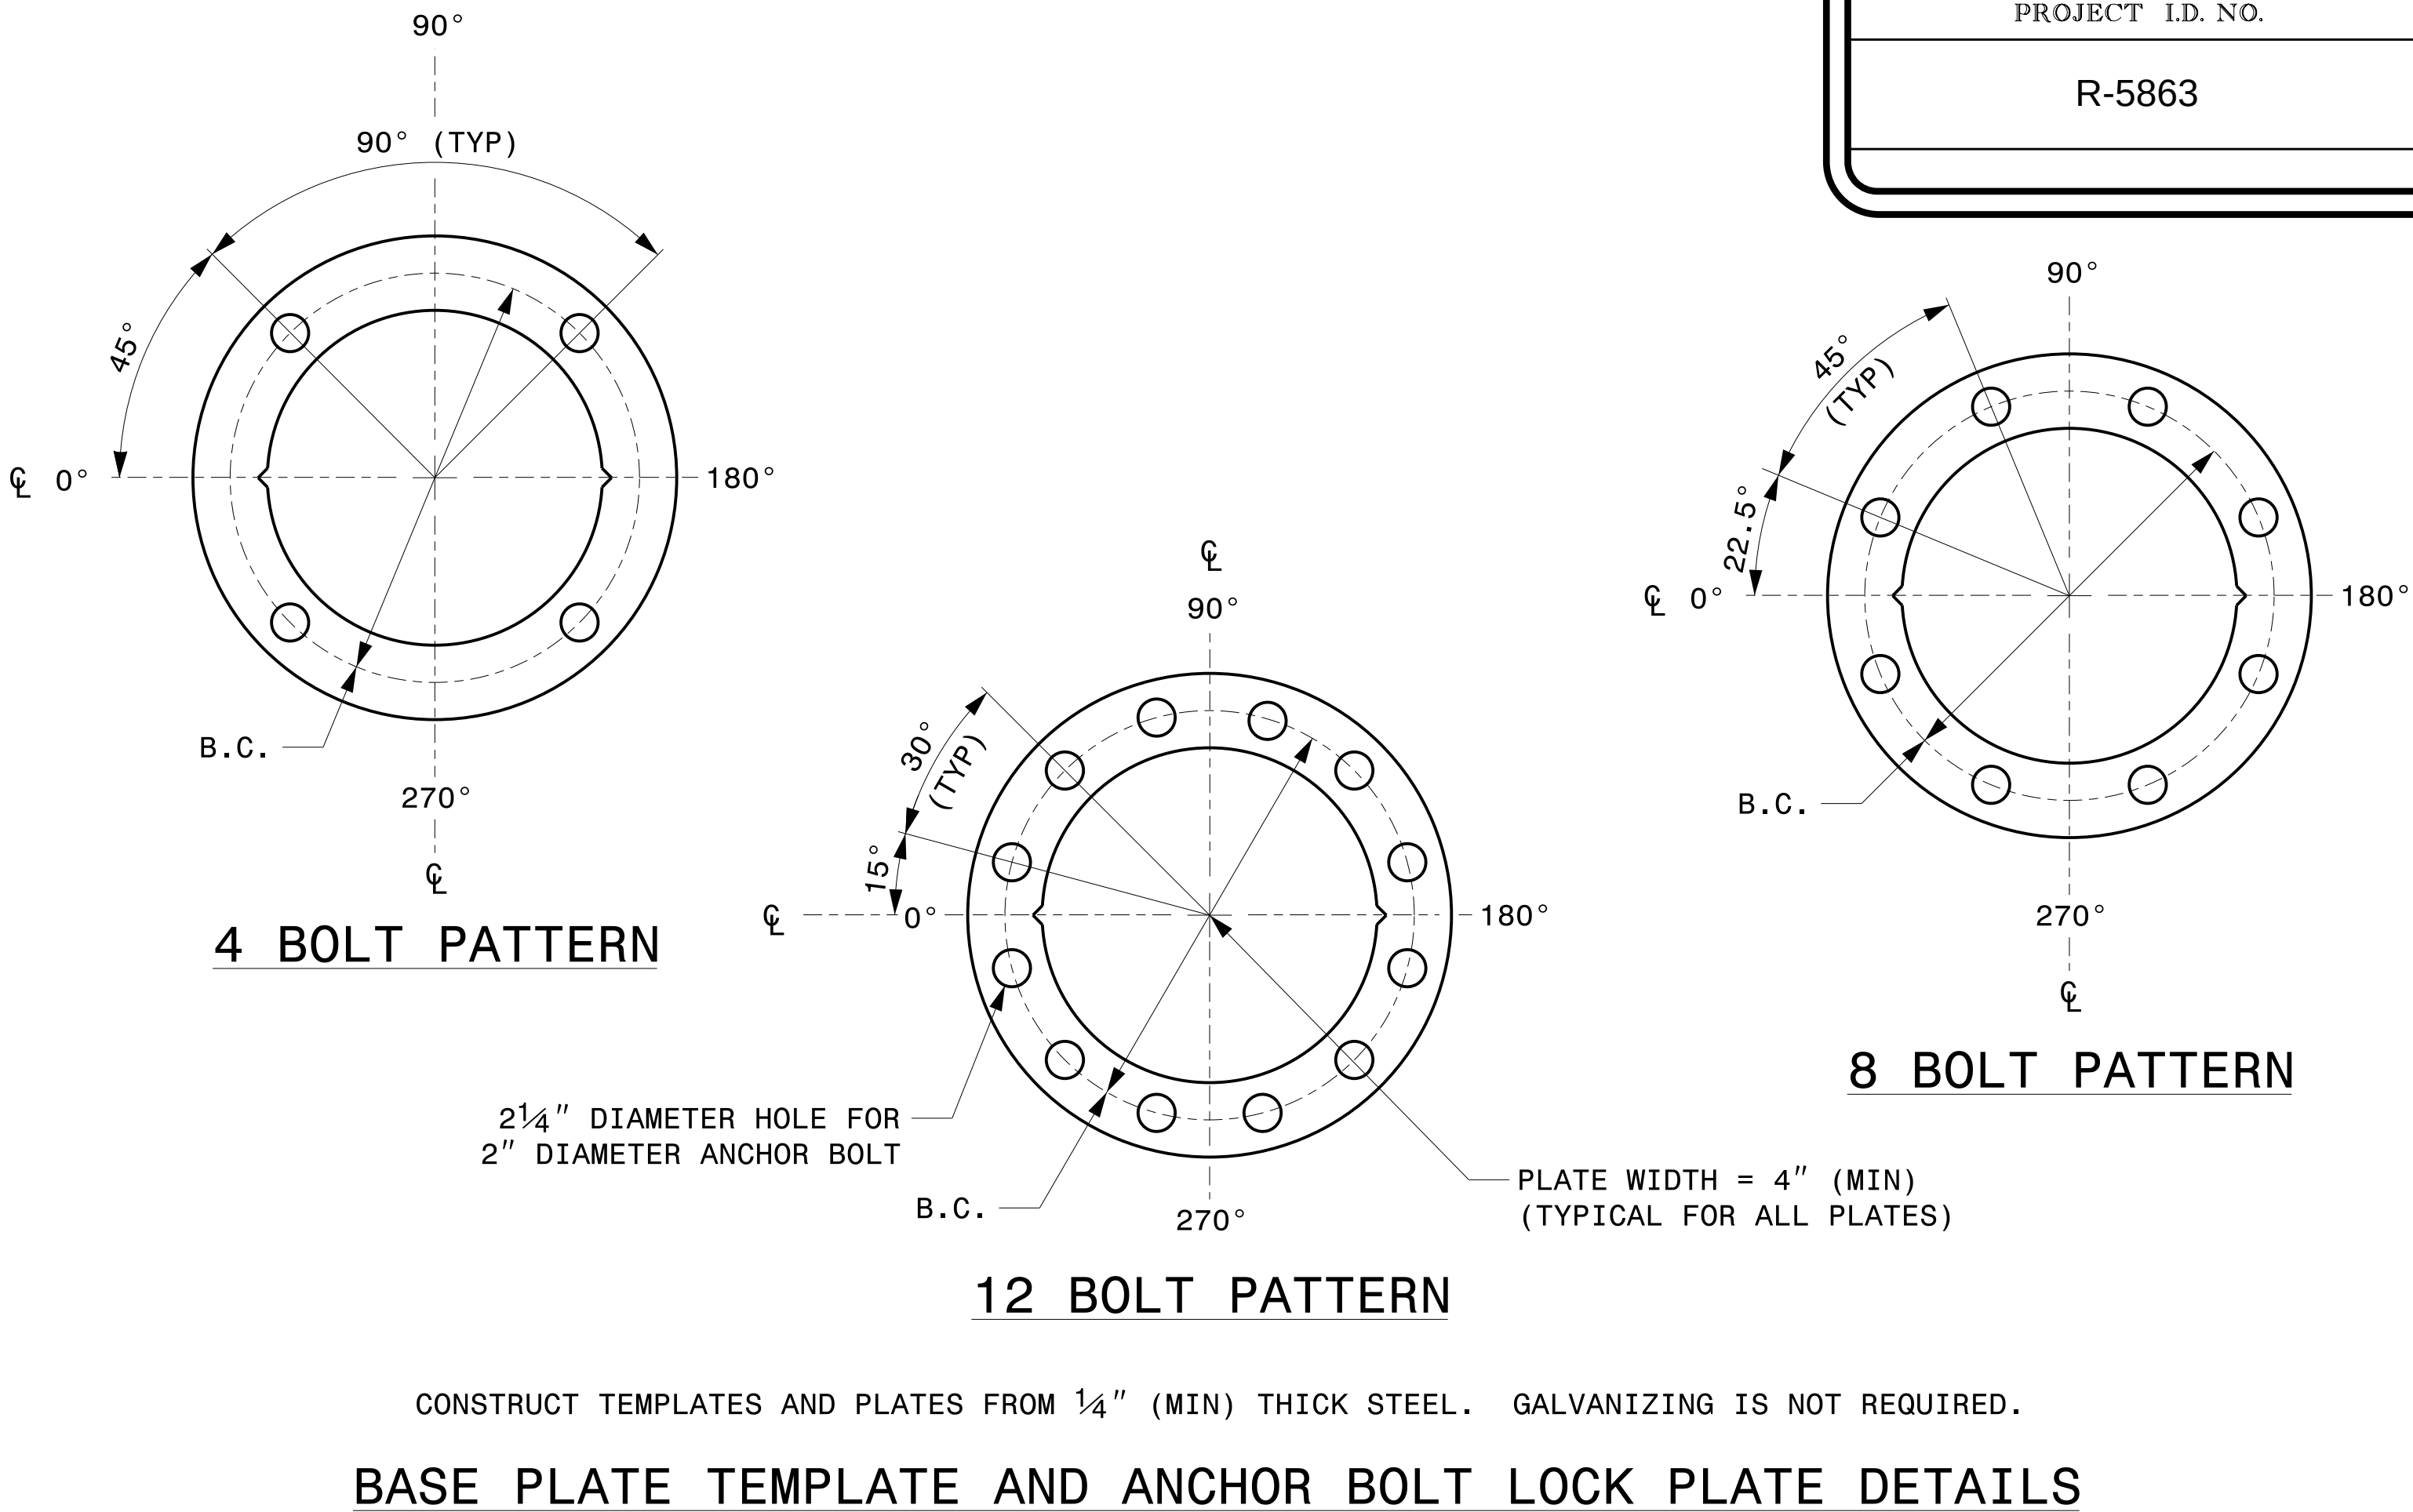

Prepared In the Offices of: 750 N. Greenfield Pkwy, Garner, NC 27529	Typical Fabrication Details For All Metal Poles		SEAL DocuSigned by: Kevin Durigon 4B23DC79B3784DA	
	PLAN DATE: SEPTEMBER 2023	DESIGNED BY: C.F. ANDREWS		09/21/2023
	PREPARED BY: K.C. DURIGON	REVIEWED BY: D.C. SARKAR		DATE

REVISIONS	INIT.	DATE