



TIP PROJECT: R-5863

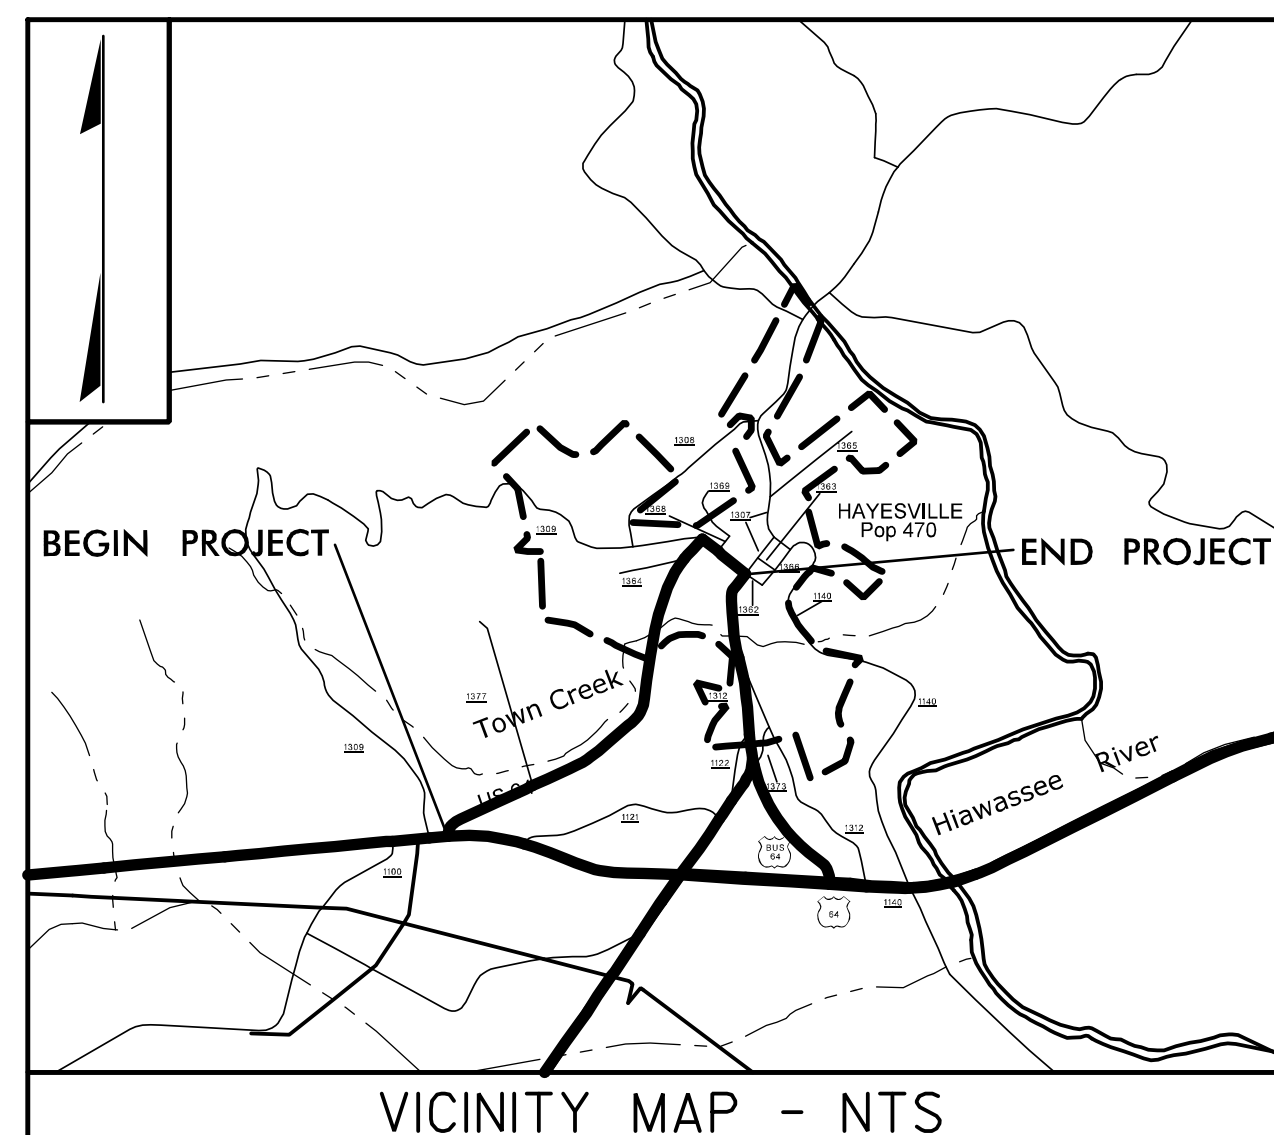


BEGIN PROJECT TIP R-5863
-L- POT STA. 10+30.00

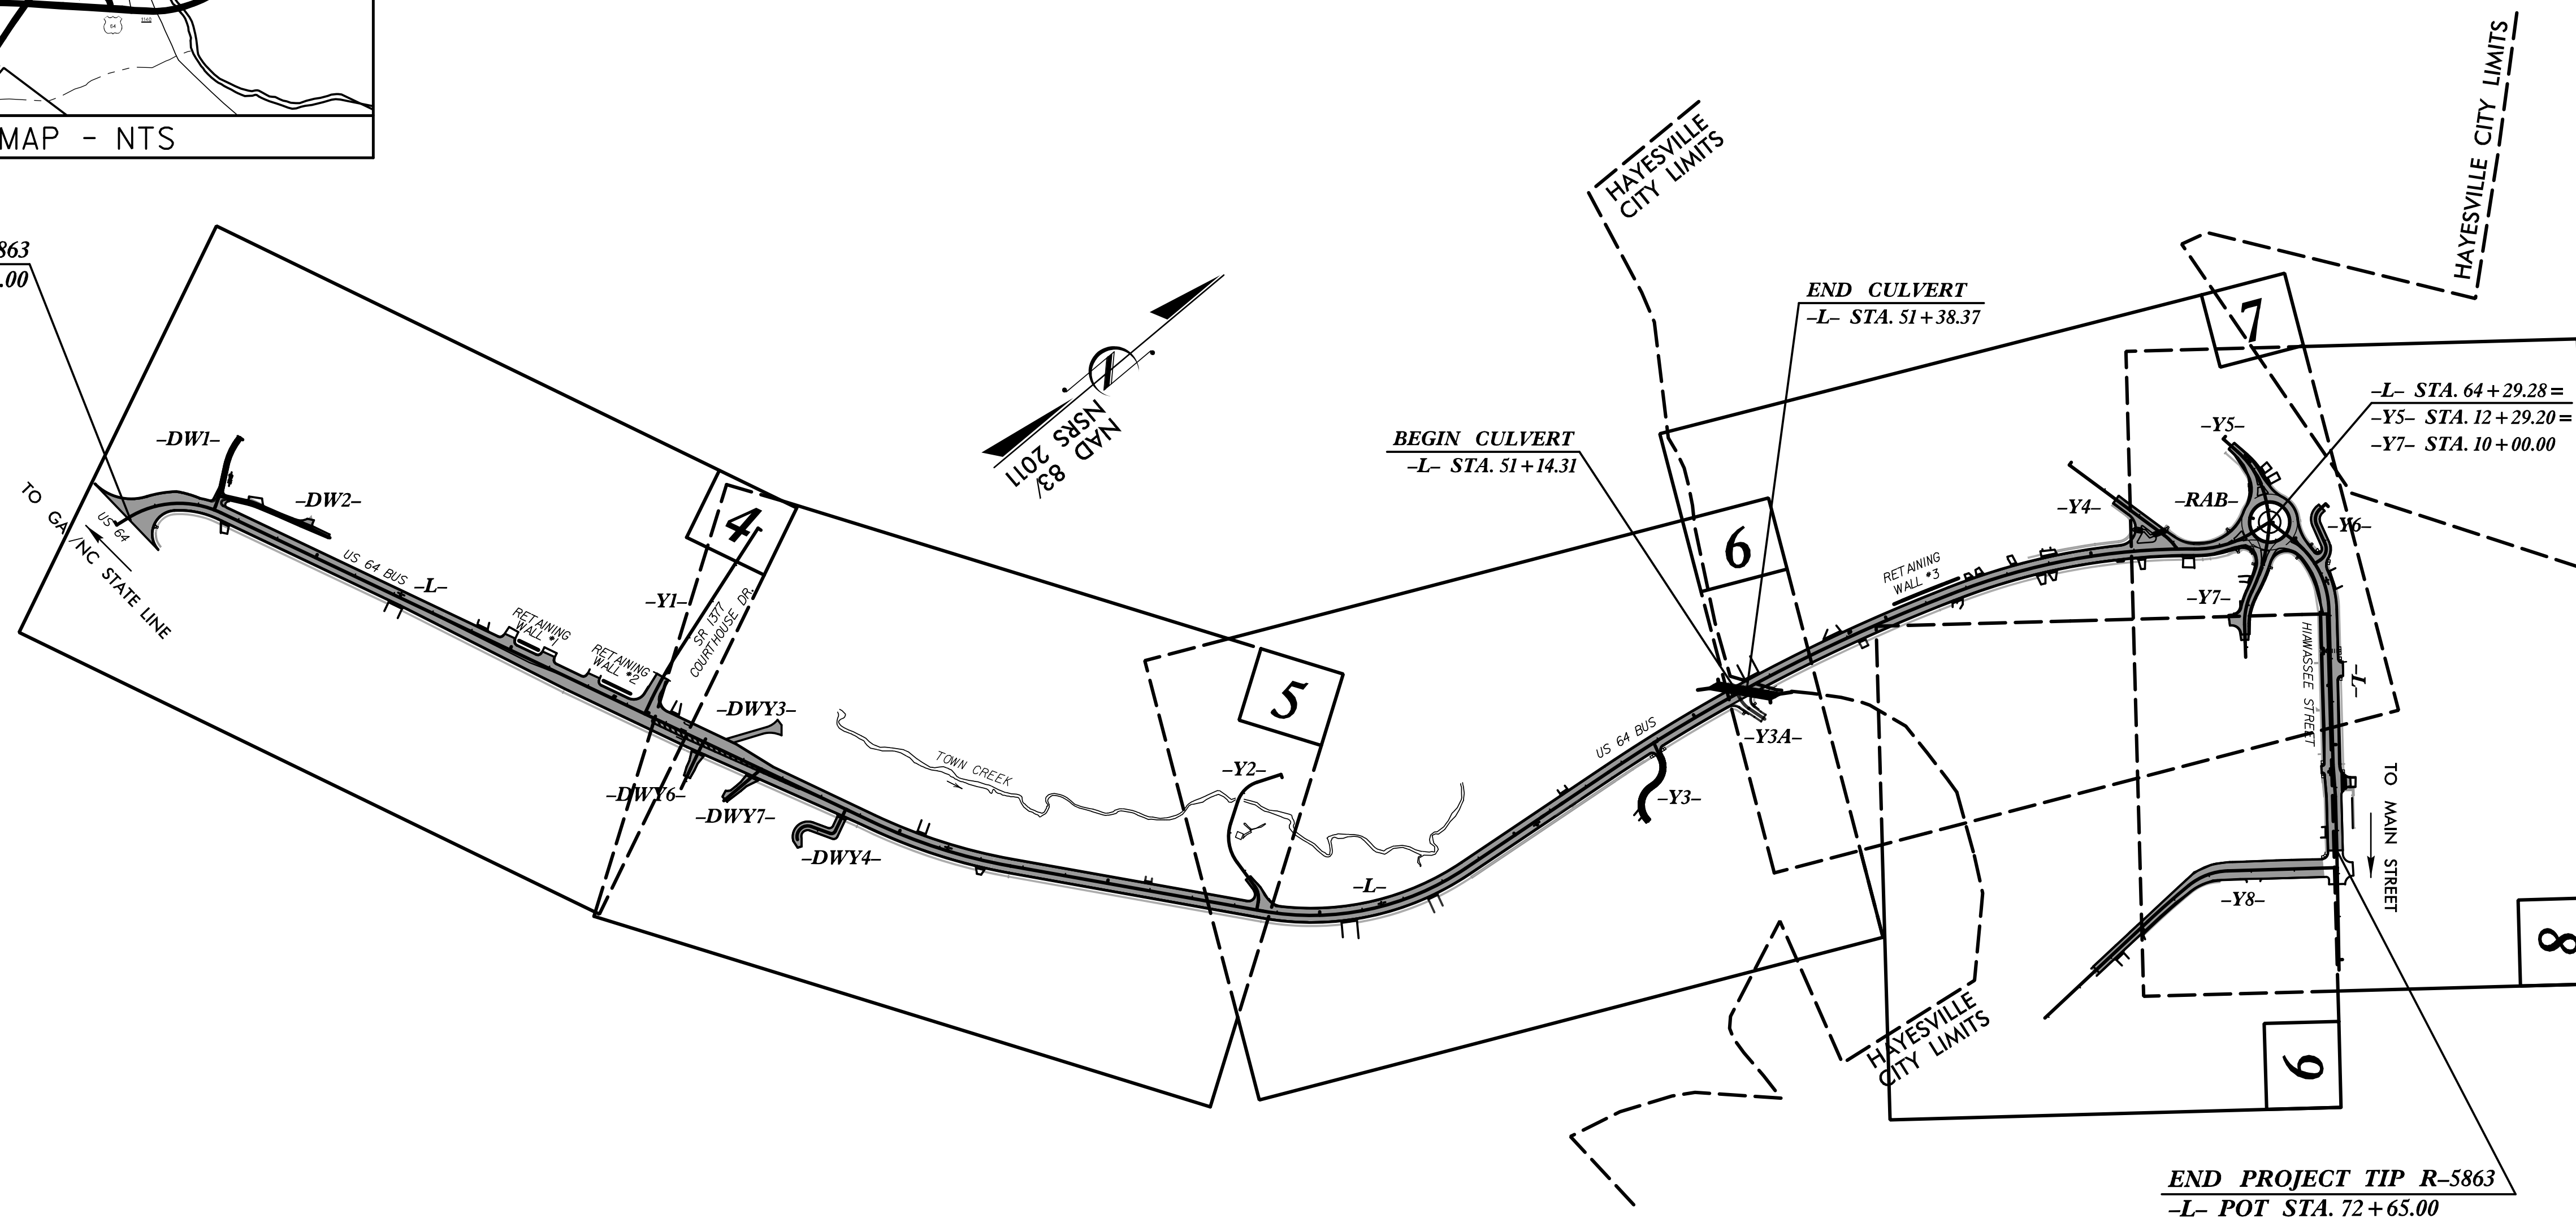

END PROJECT TIP R-5863
-L- POT STA. 72+65.00

**DOCUMENT NOT CONSIDERED FINAL
UNTIL ALL SIGNATURES ARE COMPLETED**

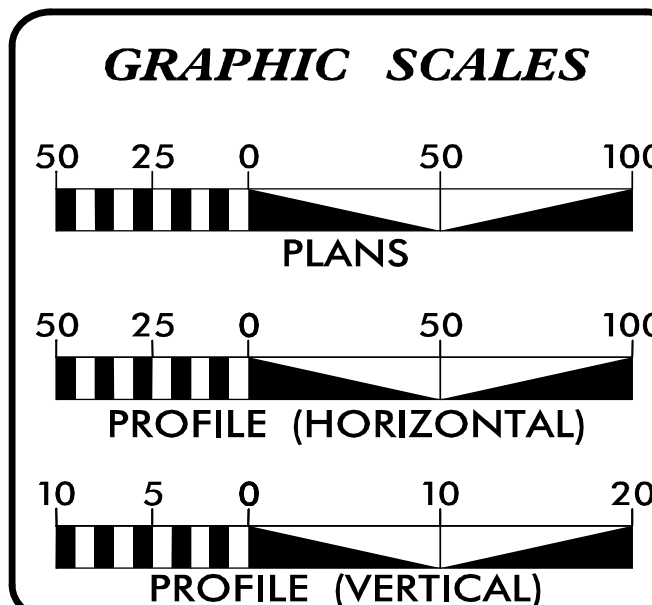

INDEX OF SHEETS

SHEET NO.:

DESCRIPTION:

UC-1

TITLE SHEET

UC-2

UTILITY SYMBOLLOGY

UC-3

NOTES

UC-3A THRU UC-3C

DETAILS

UC-4 THRU UC-9

UTILITY CONSTRUCTION SHEETS

UC-10 THRU UC-14

PROFILE SHEETS

WATER AND SEWER OWNERS ON PROJECT

(A) WATER - CLAY COUNTY
(B) SEWER - CLAY COUNTY

PREPARED IN THE OFFICE OF

 TGS ENGINEERS
804-C N. LAFAYETTE ST
SHELBY, NC 28150
PH. (704) 476-0003
CORP. LICENSE NO.: C-0275

CHAD HOUSER PE, PLS UTILITY DESIGN ENGINEER

CHAD HOUSER PE, PLS **UTILITY DESIGN ENGINEER**

SEAL



4/23/2025



HIGHWAY DIVISION 14

253 Webster Road
Sylva, NC 28779
(828) 586-2141

BOB GOLDING

DIVISION UTILITY ENGINEER