
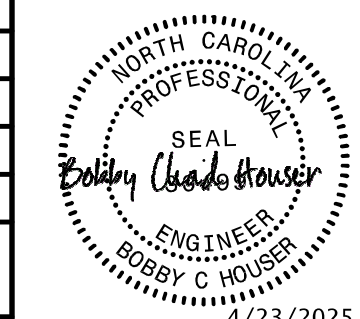
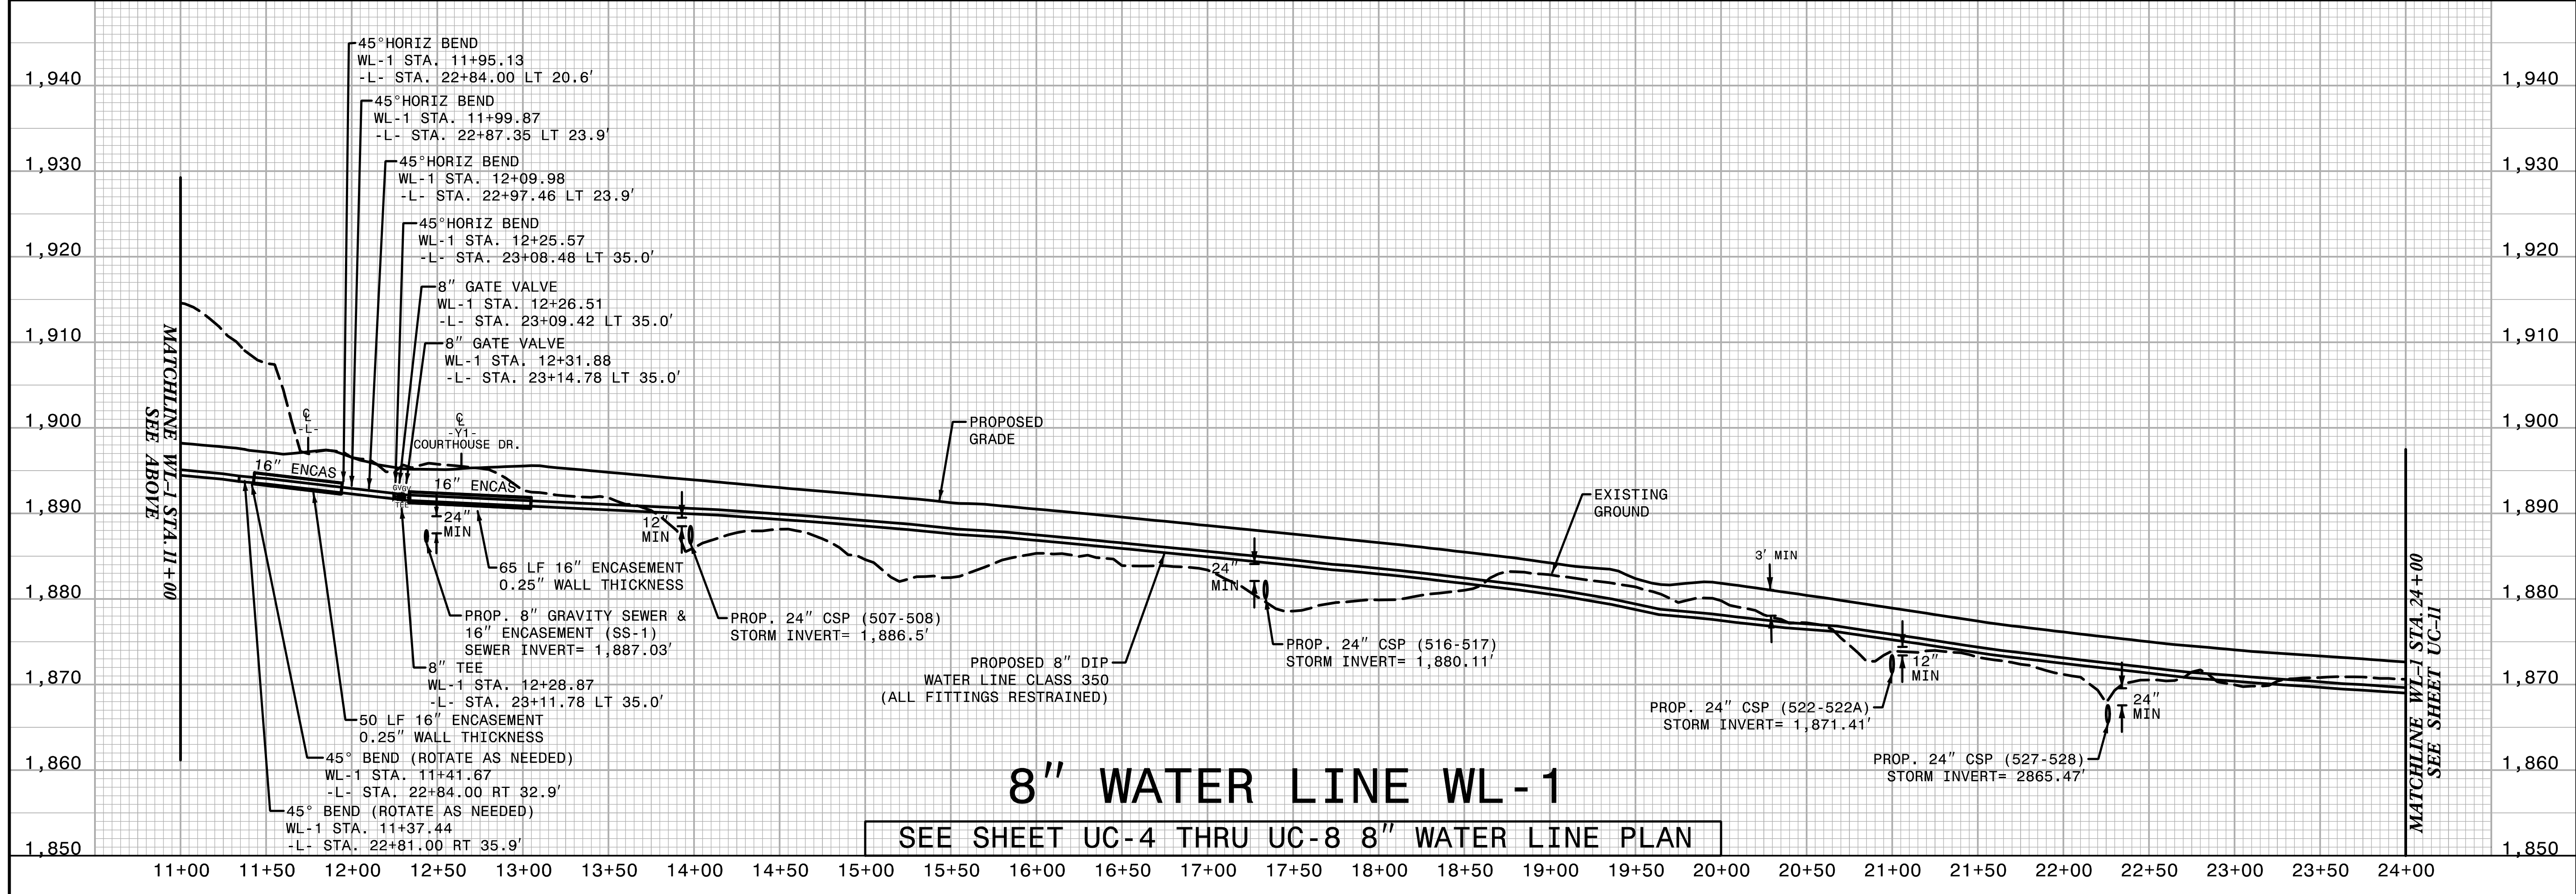
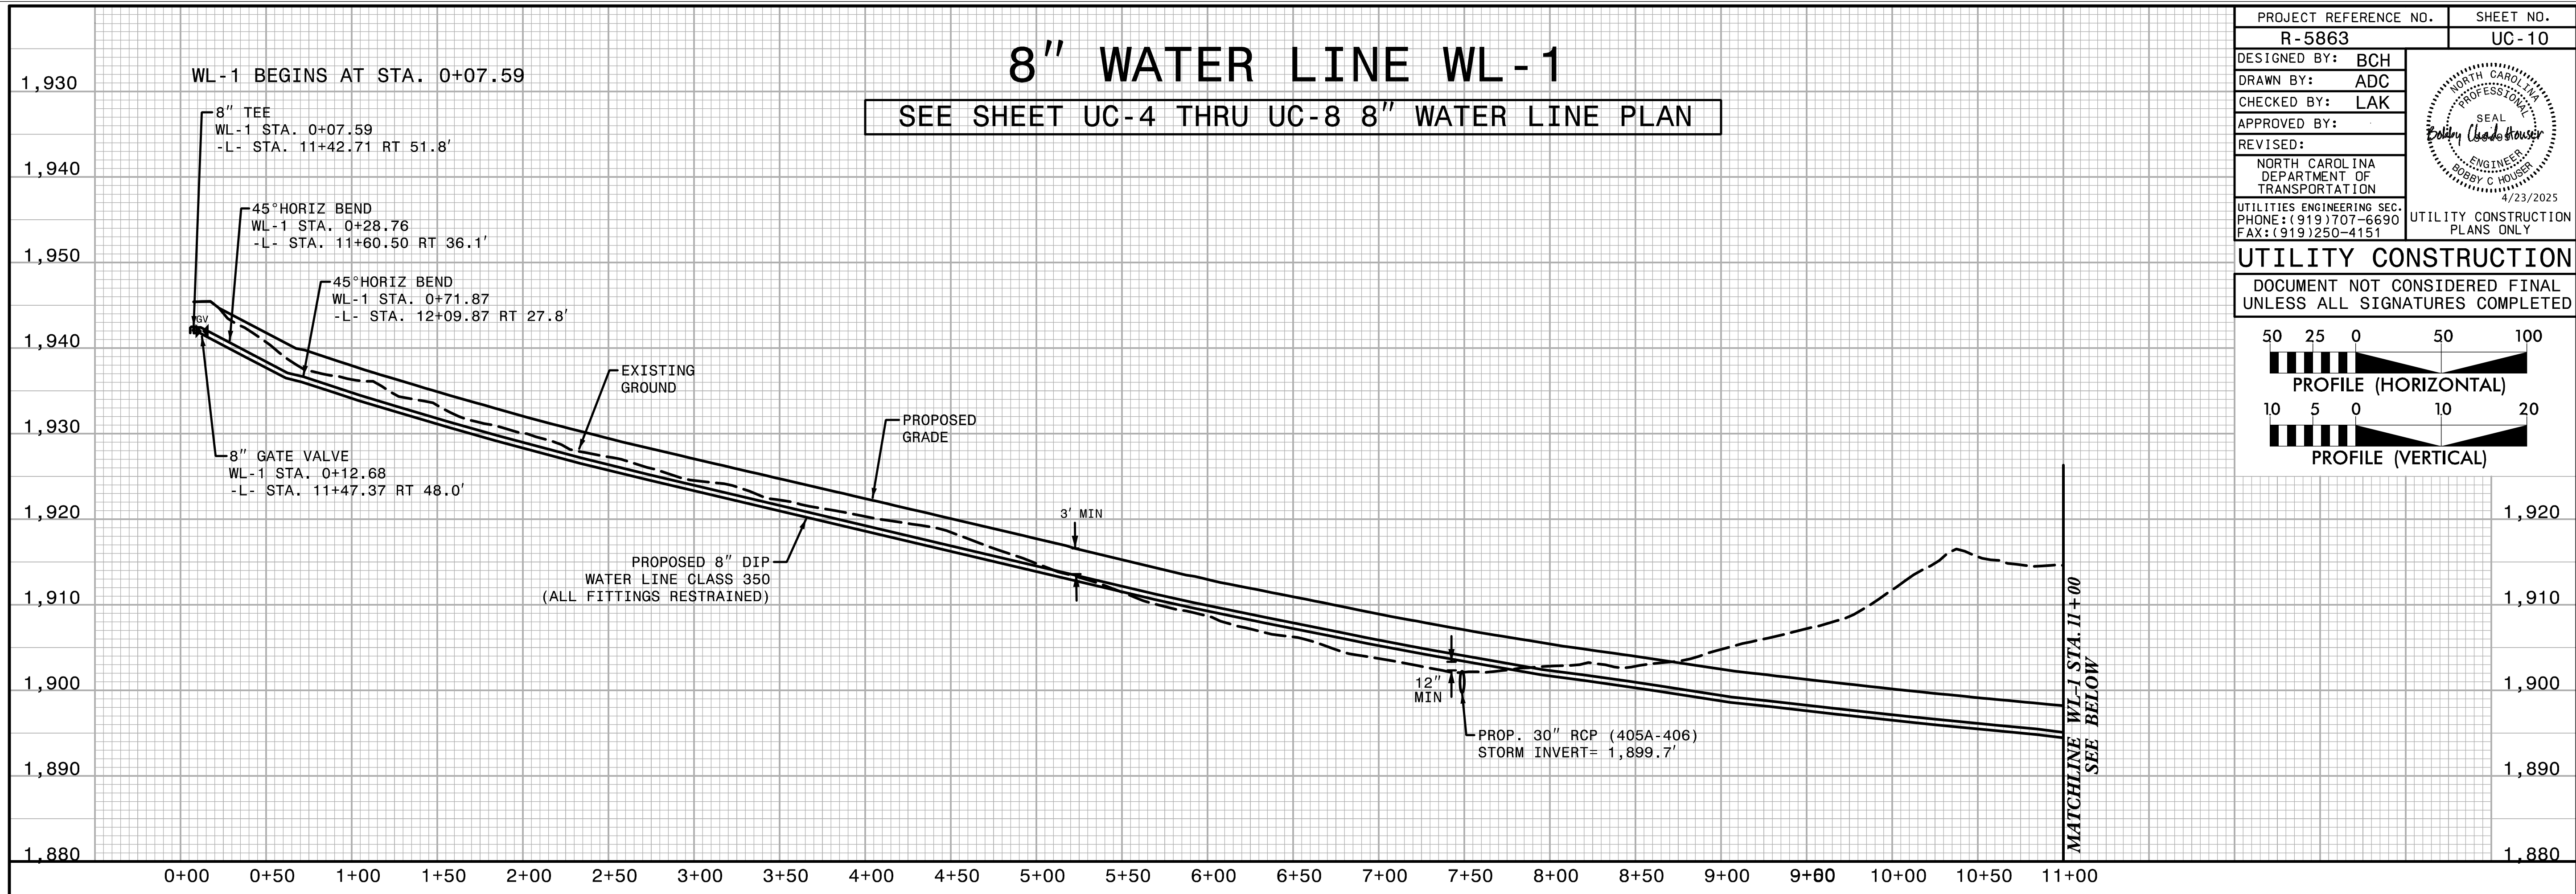


8" WATER LINE WL-1

SEE SHEET UC-4 THRU UC-8 8" WATER LINE PLAN

PROJECT REFERENCE NO.	SHEET NO.
R-5863	UC-10
DESIGNED BY: BCH	
DRAWN BY: ADC	
CHECKED BY: LAK	
APPROVED BY:	
REVISED:	NORTH CAROLINA DEPARTMENT OF TRANSPORTATION
UTILITIES ENGINEERING SEC. PHONE: (919) 707-6690 FAX: (919) 250-4151	
UTILITY CONSTRUCTION PLANS ONLY	

UTILITY CONSTRUCTION
DOCUMENT NOT CONSIDERED FINAL
UNLESS ALL SIGNATURES COMPLETED

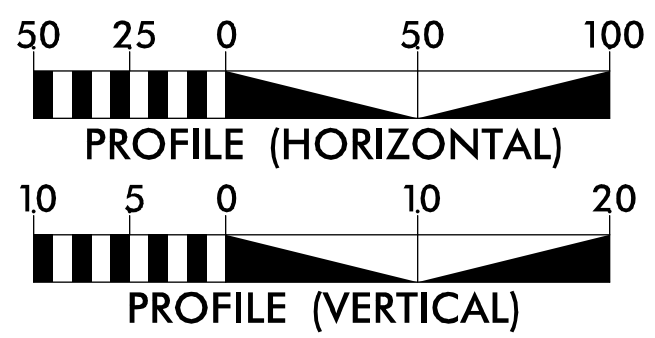

8" WATER LINE WL-1

SEE SHEET UC-4 THRU UC-8 8" WATER LINE PLAN