




Prepared in the Office of:
JOHNSON, MIRMIRAN, & THOMPSON, INC.
1318-F Patton Ave.
Asheville, NC 28806

- 1

BILLY JOE HODGSON
DB 294 PG 239
- 2



JUDY BIVENS
DB 265 PG 268
- 3

DAVID ANDERSON
DB 265 PG 267

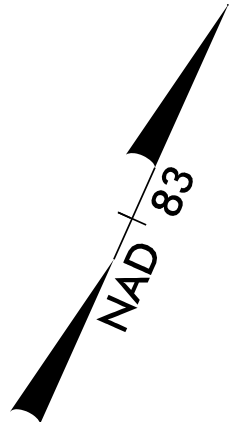

PROJECT REFERENCE NO.	SHEET NO.
R-5863	U0-4
THIS SHEET CORRESPONDS TO RDY-4	

UTILITIES BY OTHERS
ALL PROPOSED UTILITY WORK SHOWN ON THIS SHEET WILL BE DONE BY OTHERS. NO PAYMENT WILL BE MADE TO THE CONTRACTOR FOR PROPOSED UTILITY WORK SHOWN ON THIS SHEET.

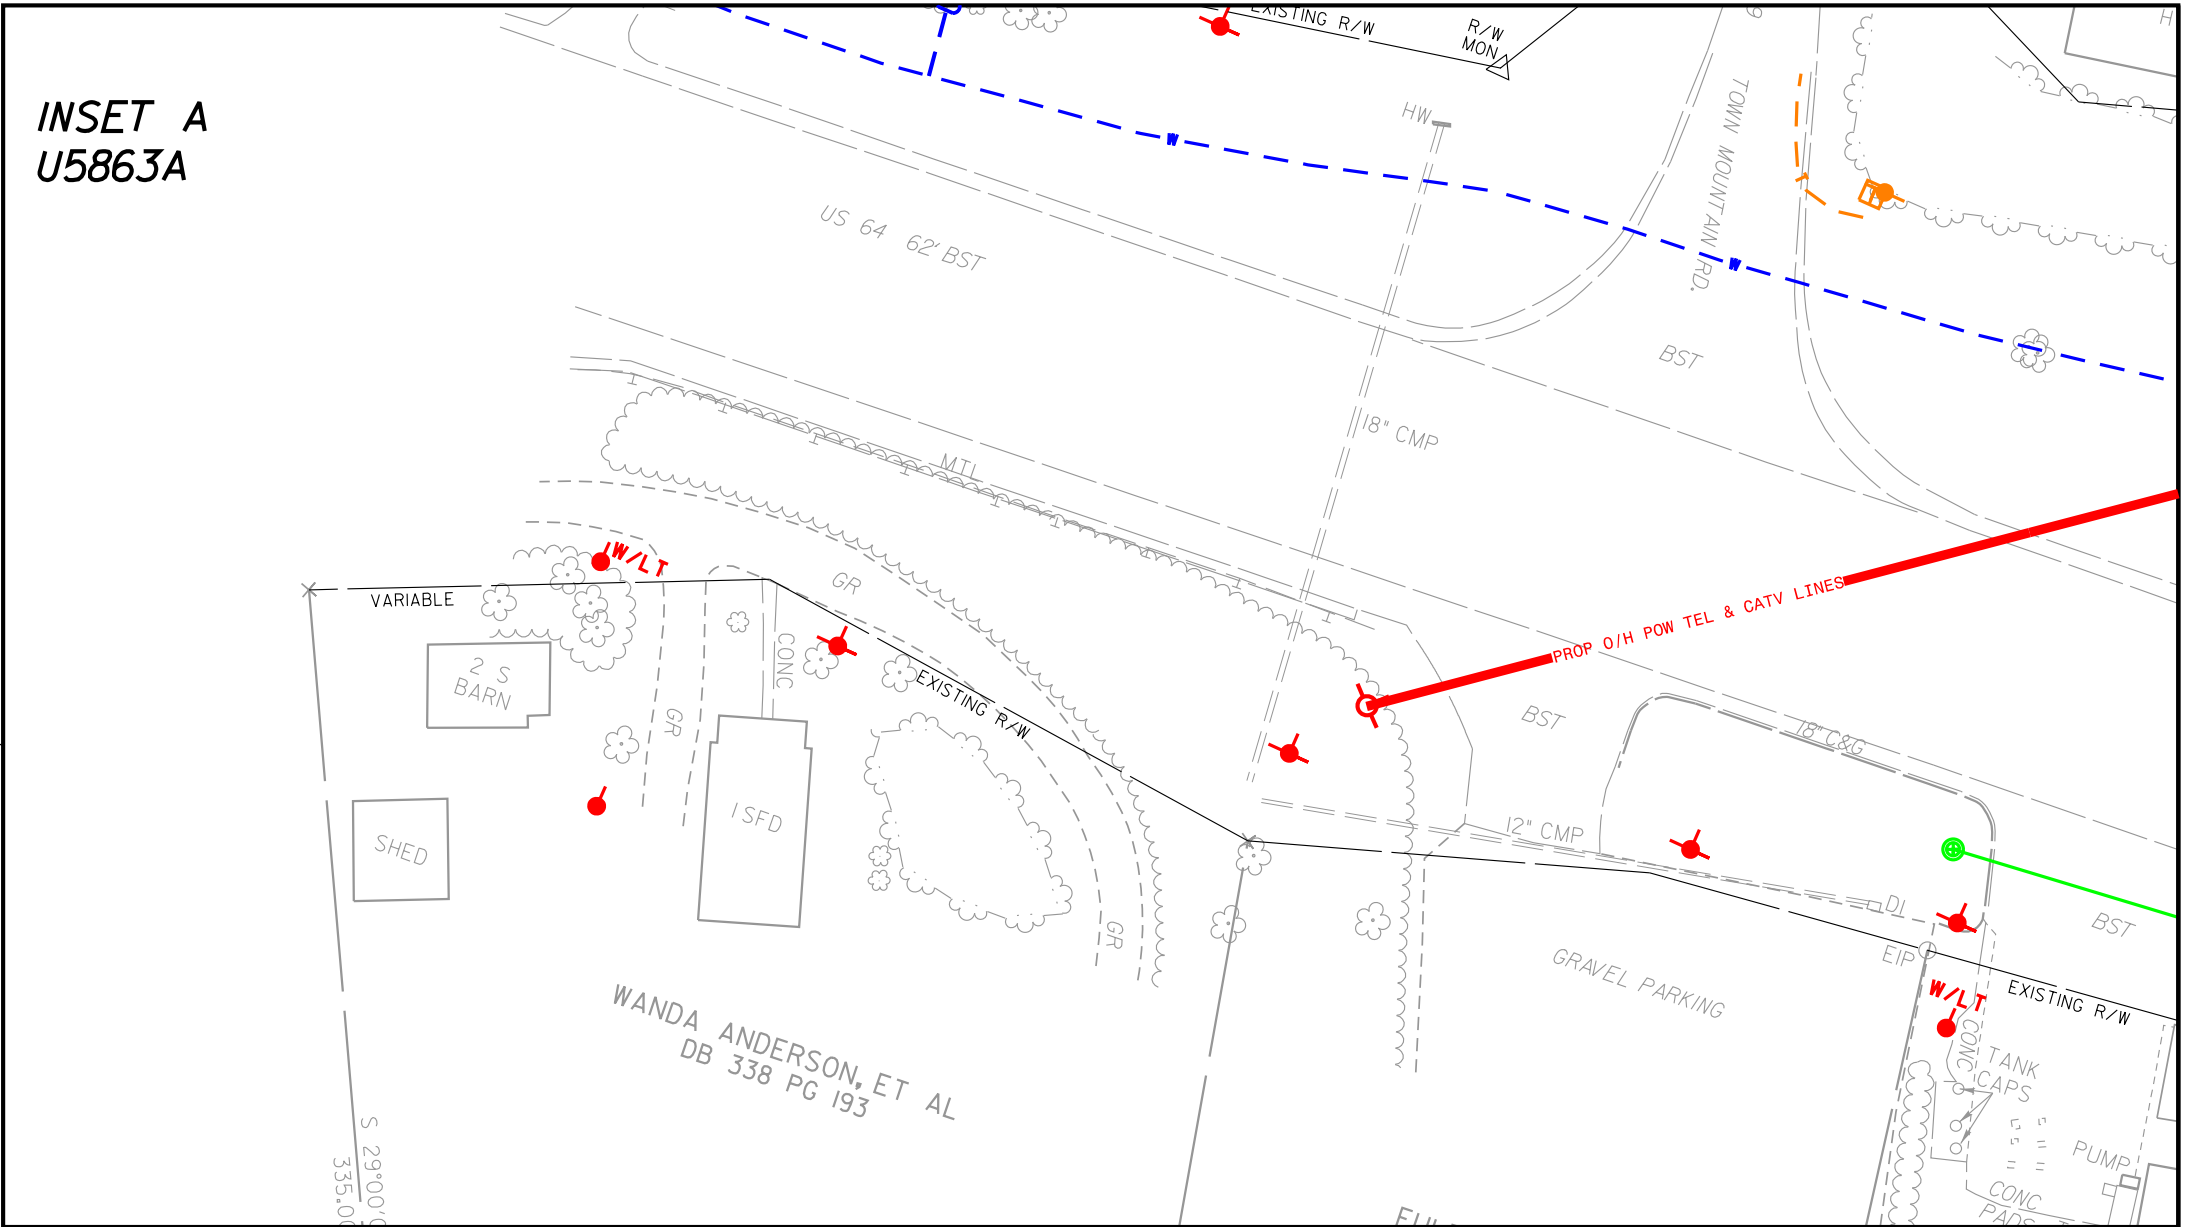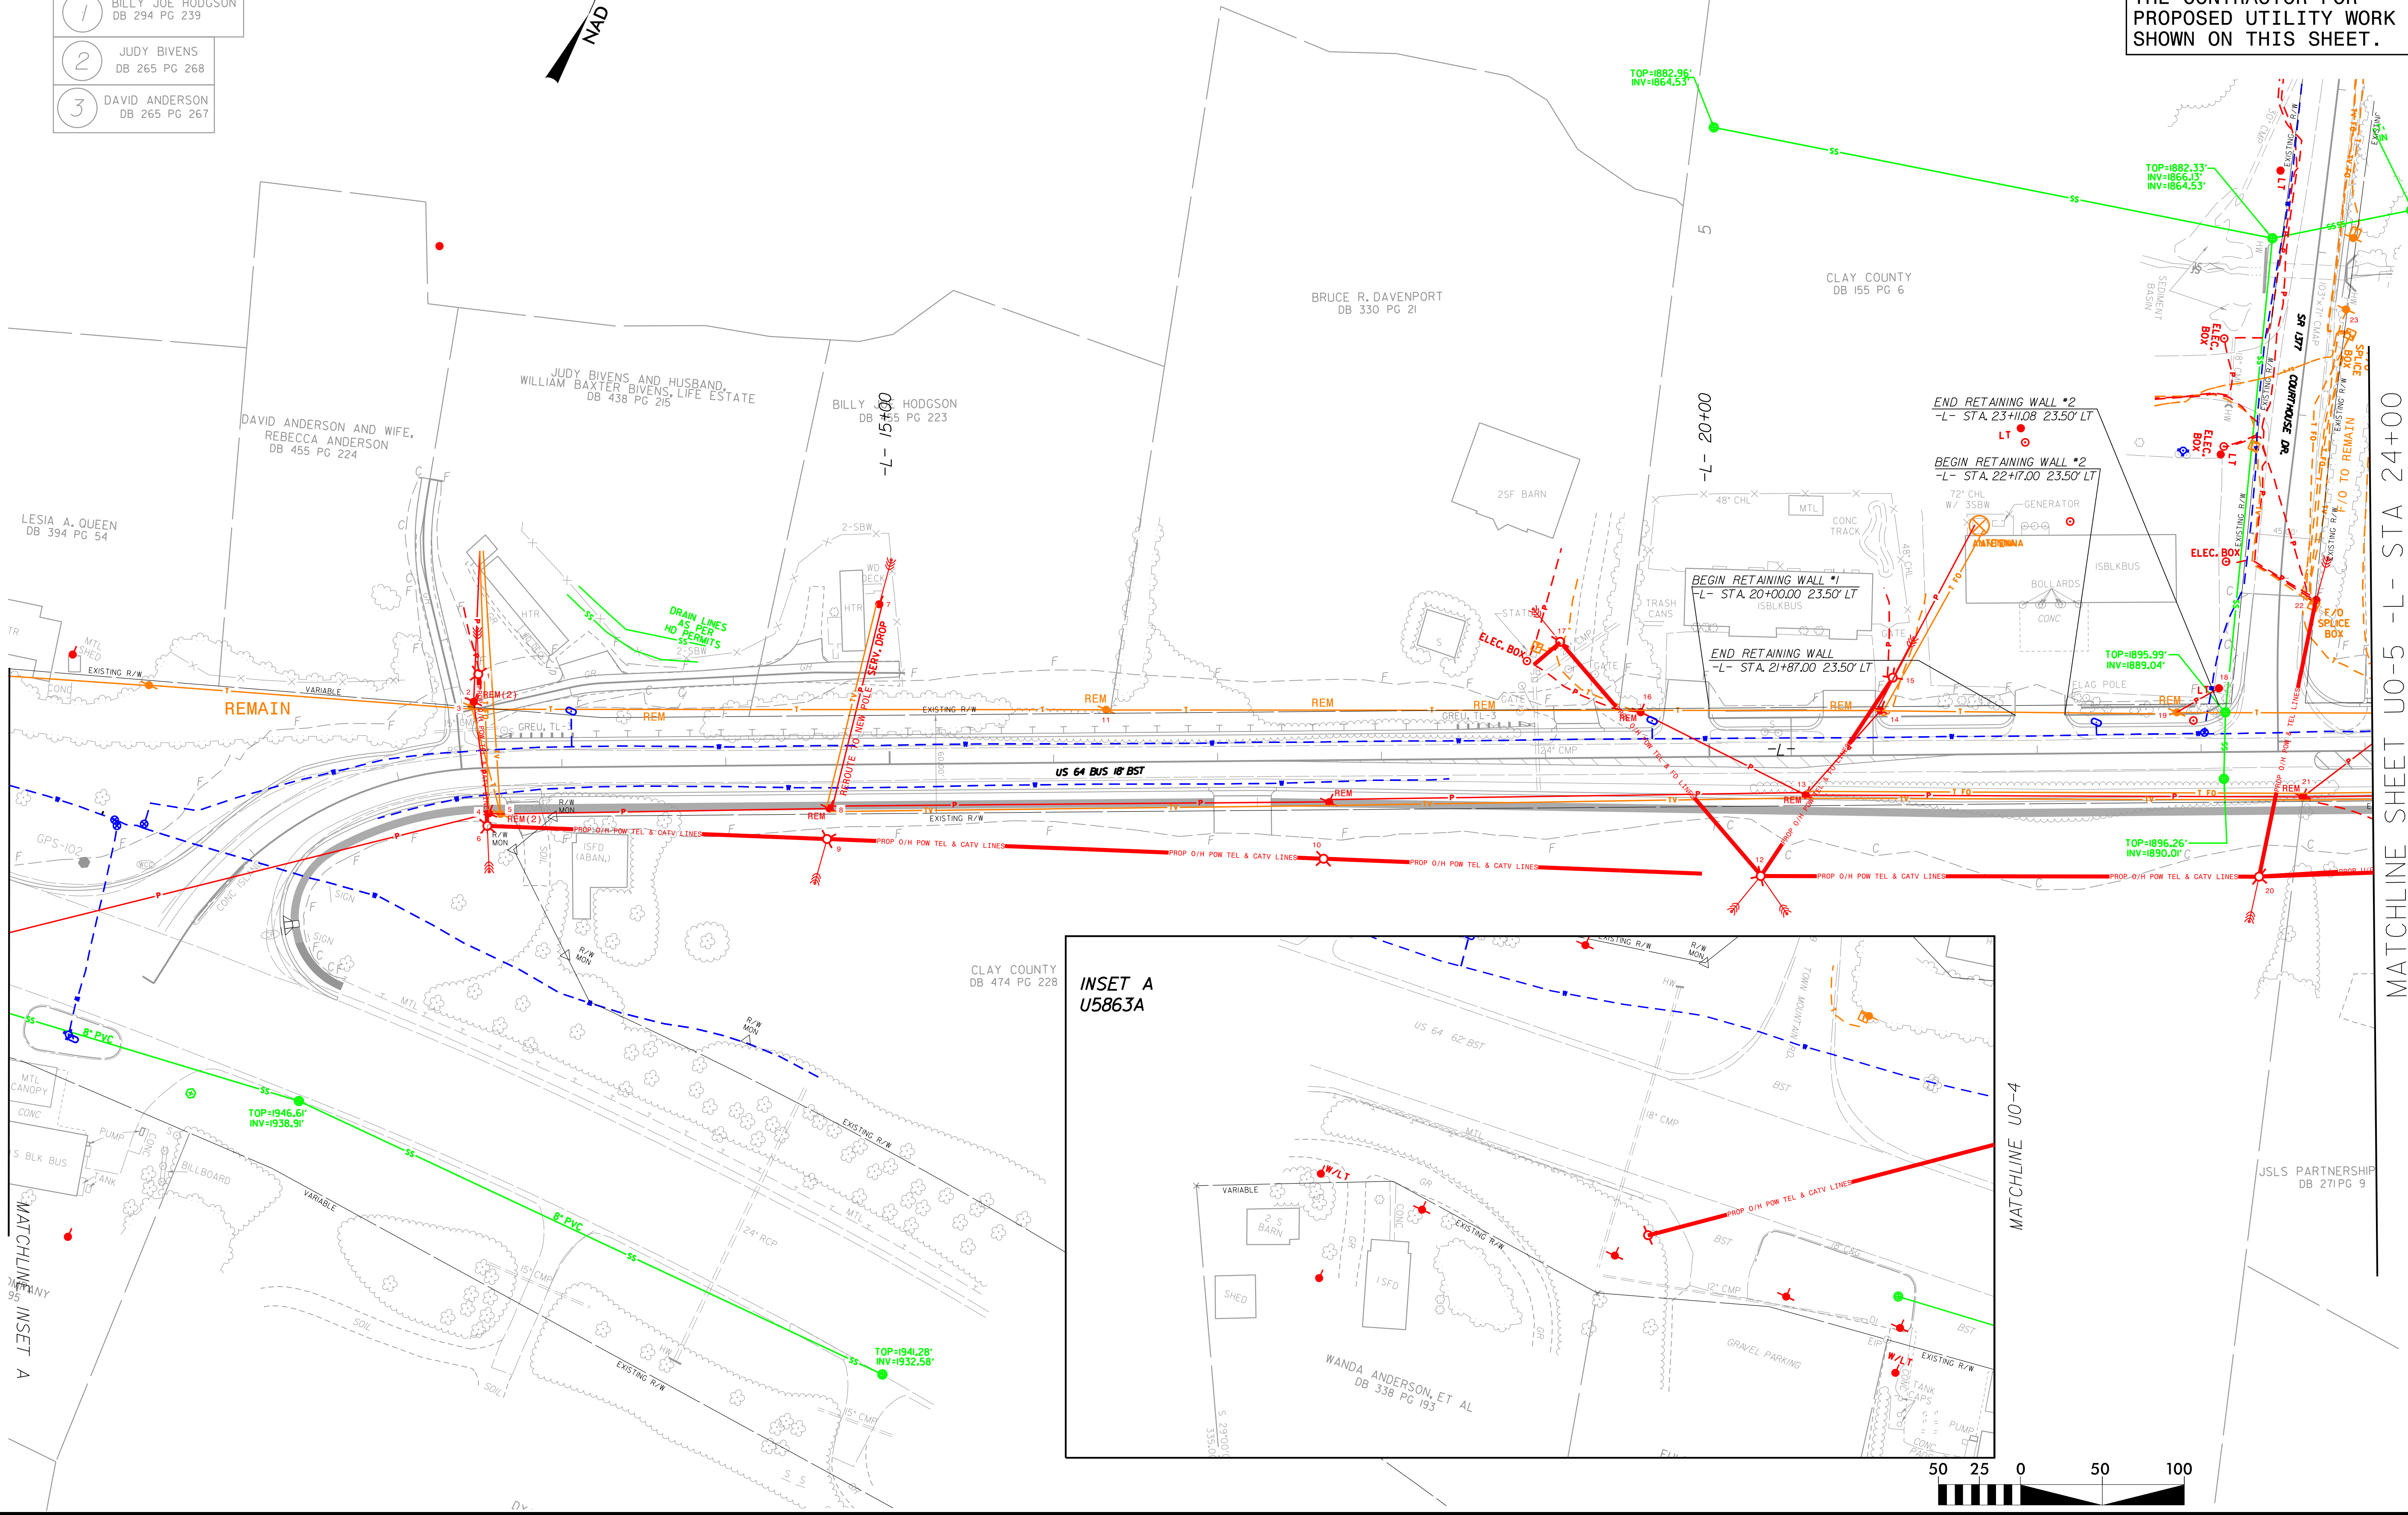

MATCHLINE SHEET U0-5 -L- STA 24+00

MATCHLINE U0-4

VA\ASHEVILLE\TRANSPORTATION\31535-14 R-5863\UTILITIES\R-5863-UTL-U0-04.DGN