


25% PLANS 11/08/18
STORM DRAINAGE ADDED 11/12/18
BENCHMARK PLANS ADDED 1/30/19
PROPOSED ROW REVISED 2/15/19
FRONTIER RELOCATION PLANS ADDED 7/9/19
WINDSTREAM RELOCATION PLANS ADDED 7/9/19

PROJECT REFERENCE NO.	SHEET NO.
R-5863	U0-5
THIS SHEET CORRESPONDS TO RDY-5	

UTILITIES BY OTHERS
ALL PROPOSED UTILITY WORK SHOWN ON THIS SHEET WILL BE DONE BY OTHERS. NO PAYMENT WILL BE MADE TO THE CONTRACTOR FOR PROPOSED UTILITY WORK SHOWN ON THIS SHEET.

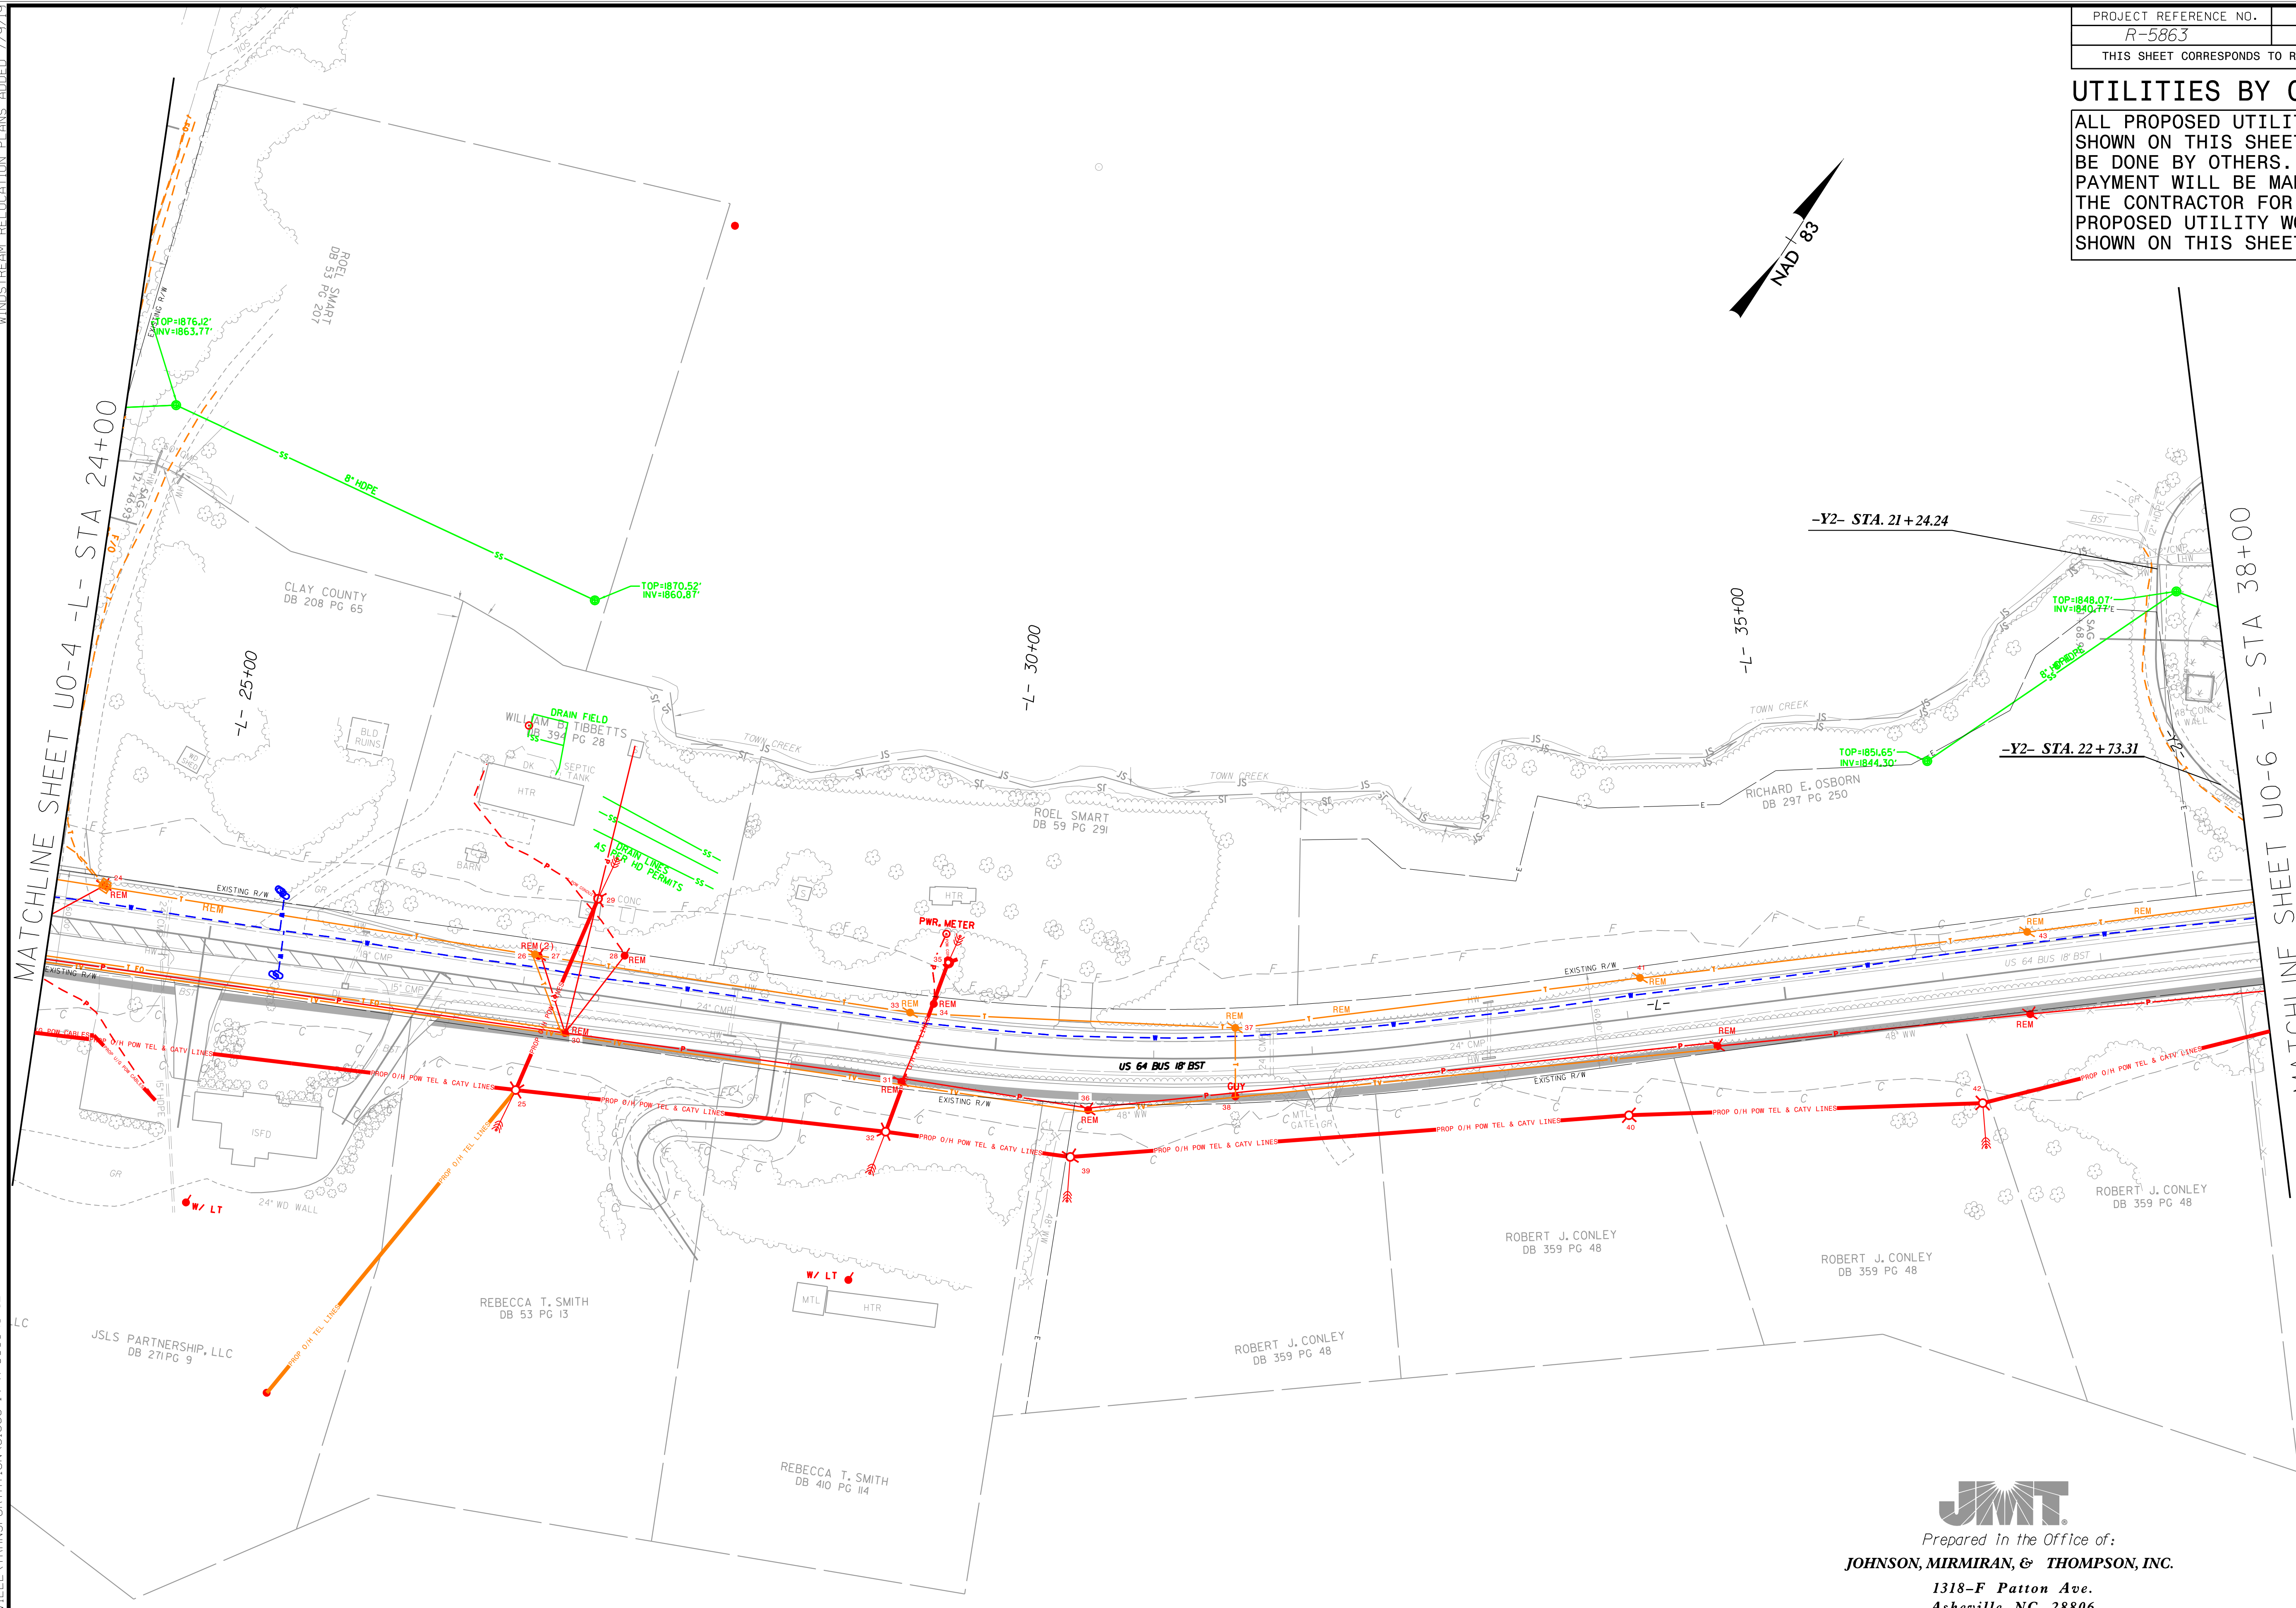

Prepared in the Office of:
JOHNSON, MIRMIRAN, & THOMPSON, INC.
1318-F Patton Ave.
Asheville, NC 28806

