


UTILITIES BY OTHERS

ALL PROPOSED UTILITY WORK SHOWN ON THIS SHEET WILL BE DONE BY OTHERS. NO PAYMENT WILL BE MADE TO THE CONTRACTOR FOR PROPOSED UTILITY WORK SHOWN ON THIS SHEET.

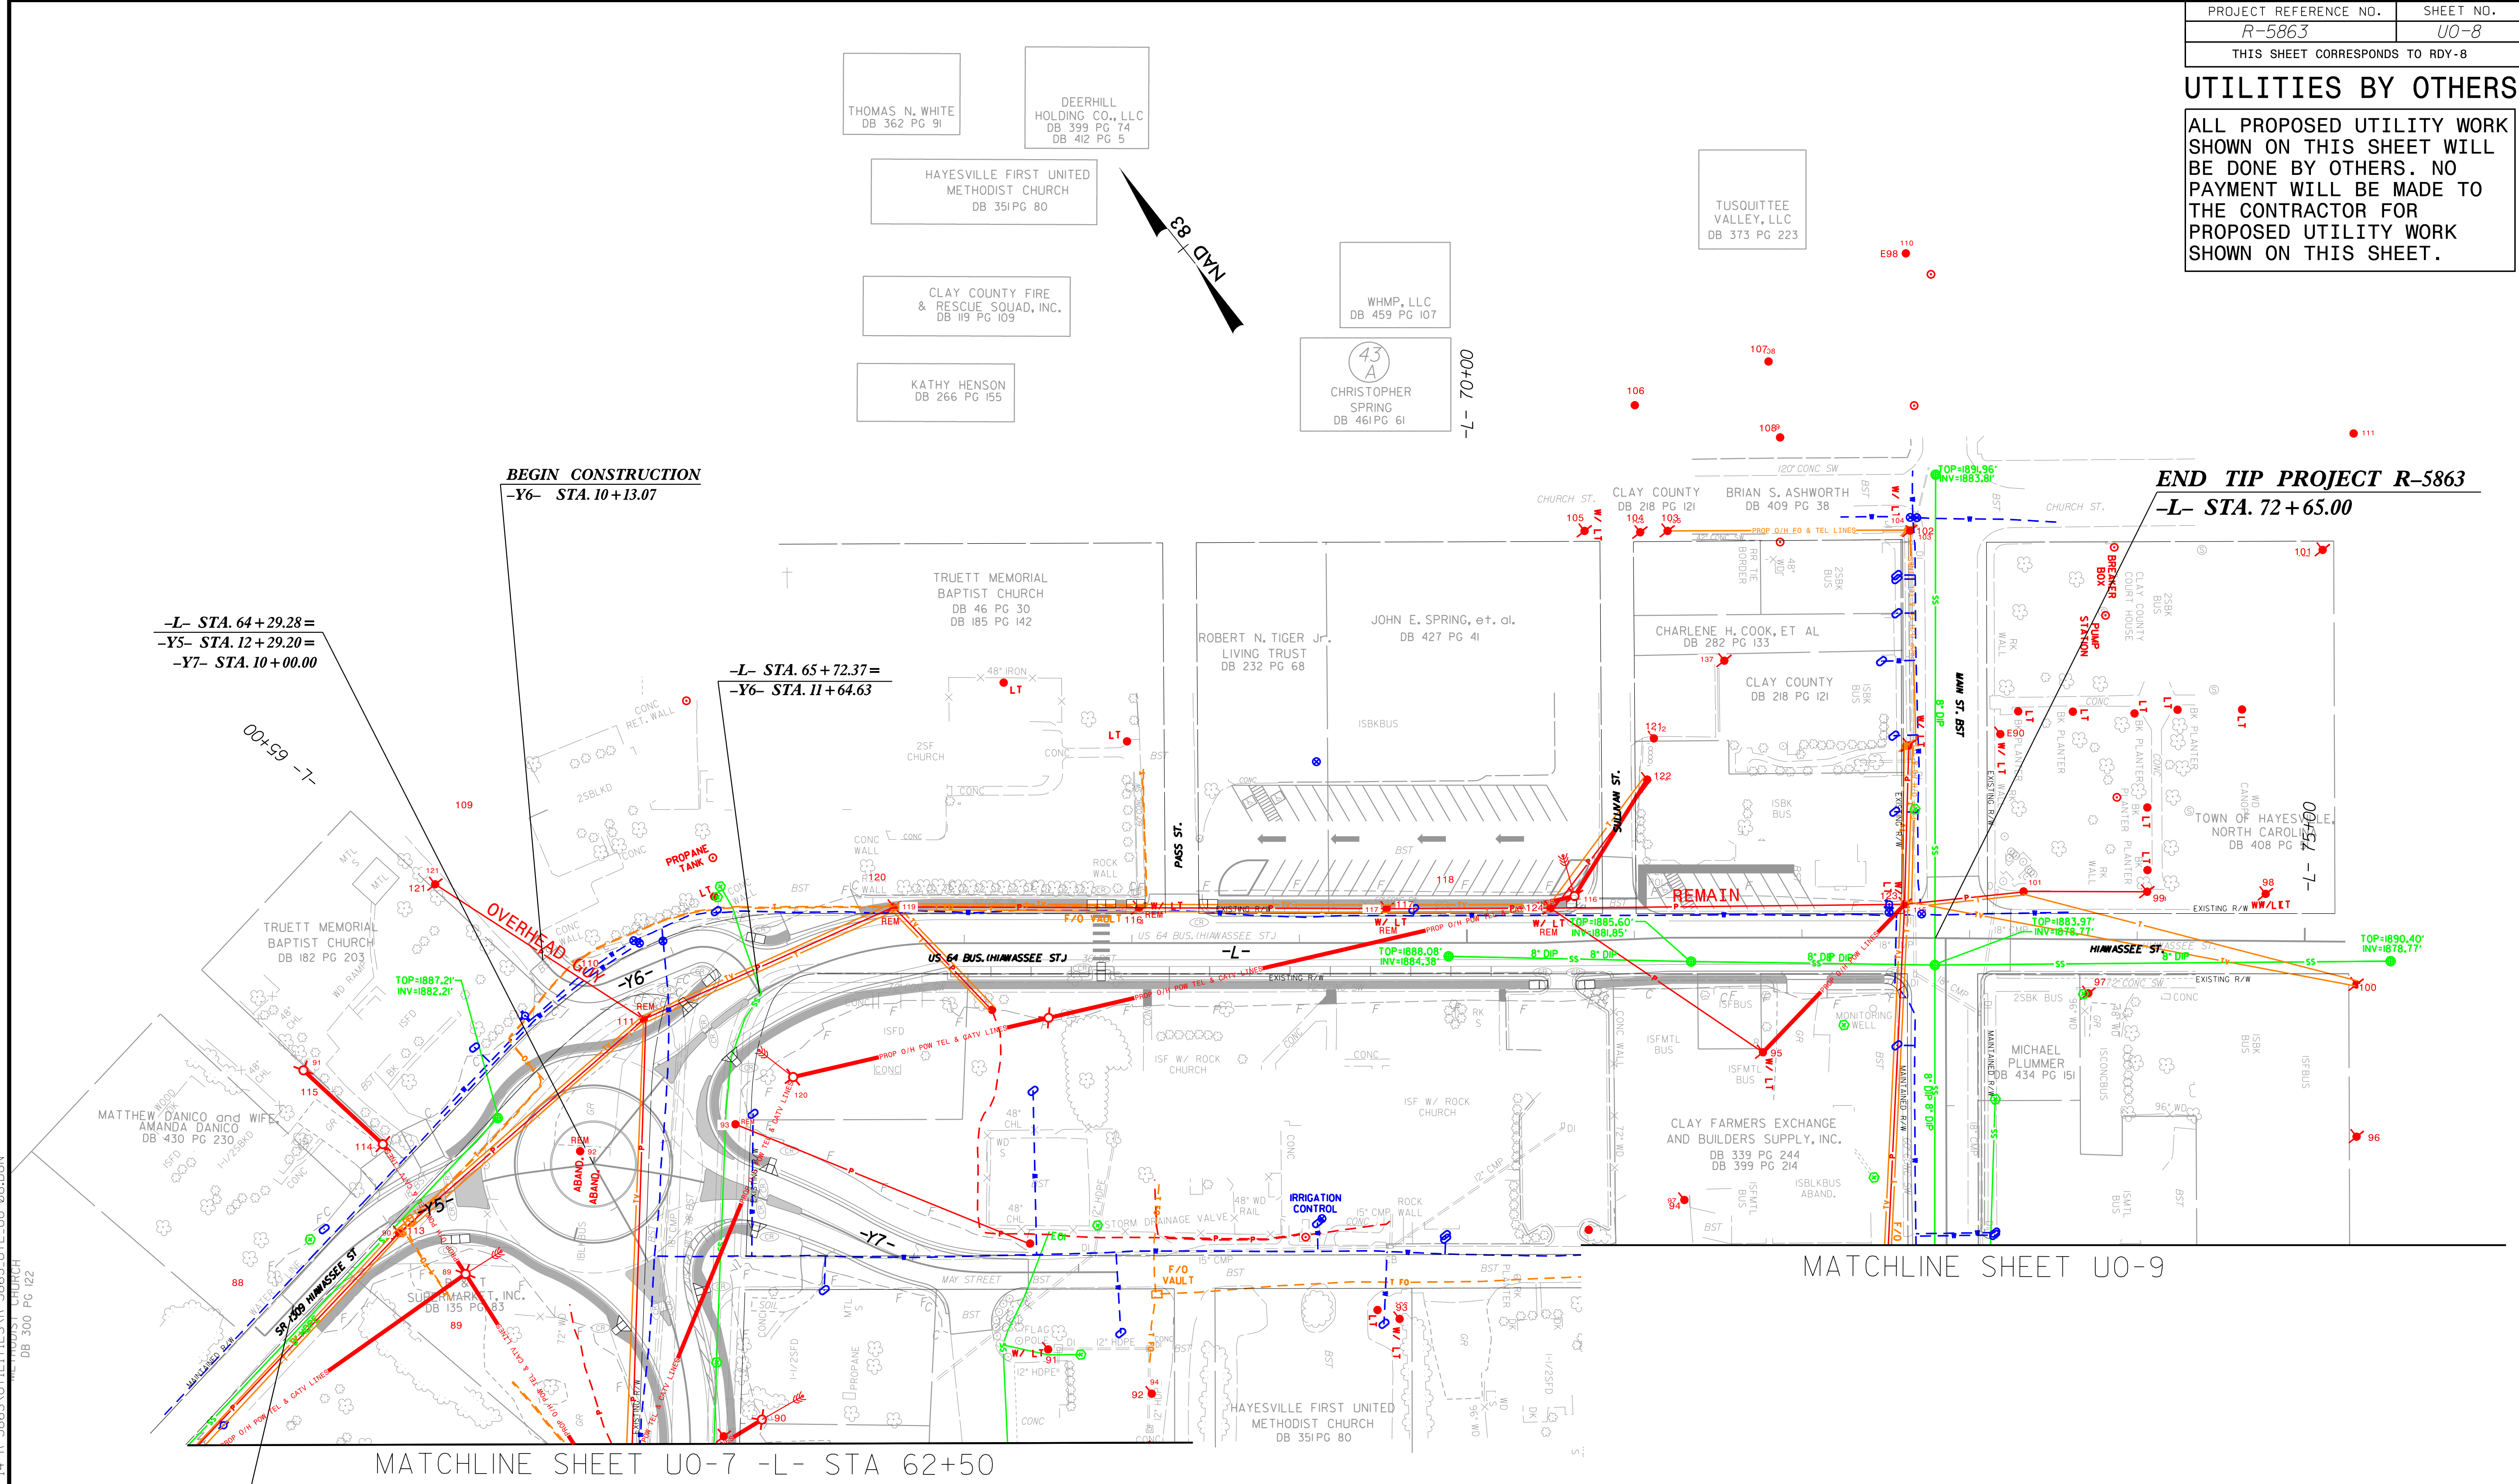

YASHEVILLE TRANSPORTATION 31535-14 R-5863 UTILITIES R-5863 UTL-U0-08.DGN
DB 300 PG 122

BEGIN CONSTRUCTION
-Y5- STA. 10+25.00

MATCHLINE SHEET U0-7 -L- STA 62+50

MATCHLINE SHEET U0-9



Prepared in the Office of:
JOHNSON, MIRMIRAN, & THOMPSON, INC.
1318-F Patton Ave.
Asheville, NC 28806

