


4/22/2025 12:04:13 PM
\\sheets\H5863.Rdy.L_XPL.dgn
User:KBR\rders

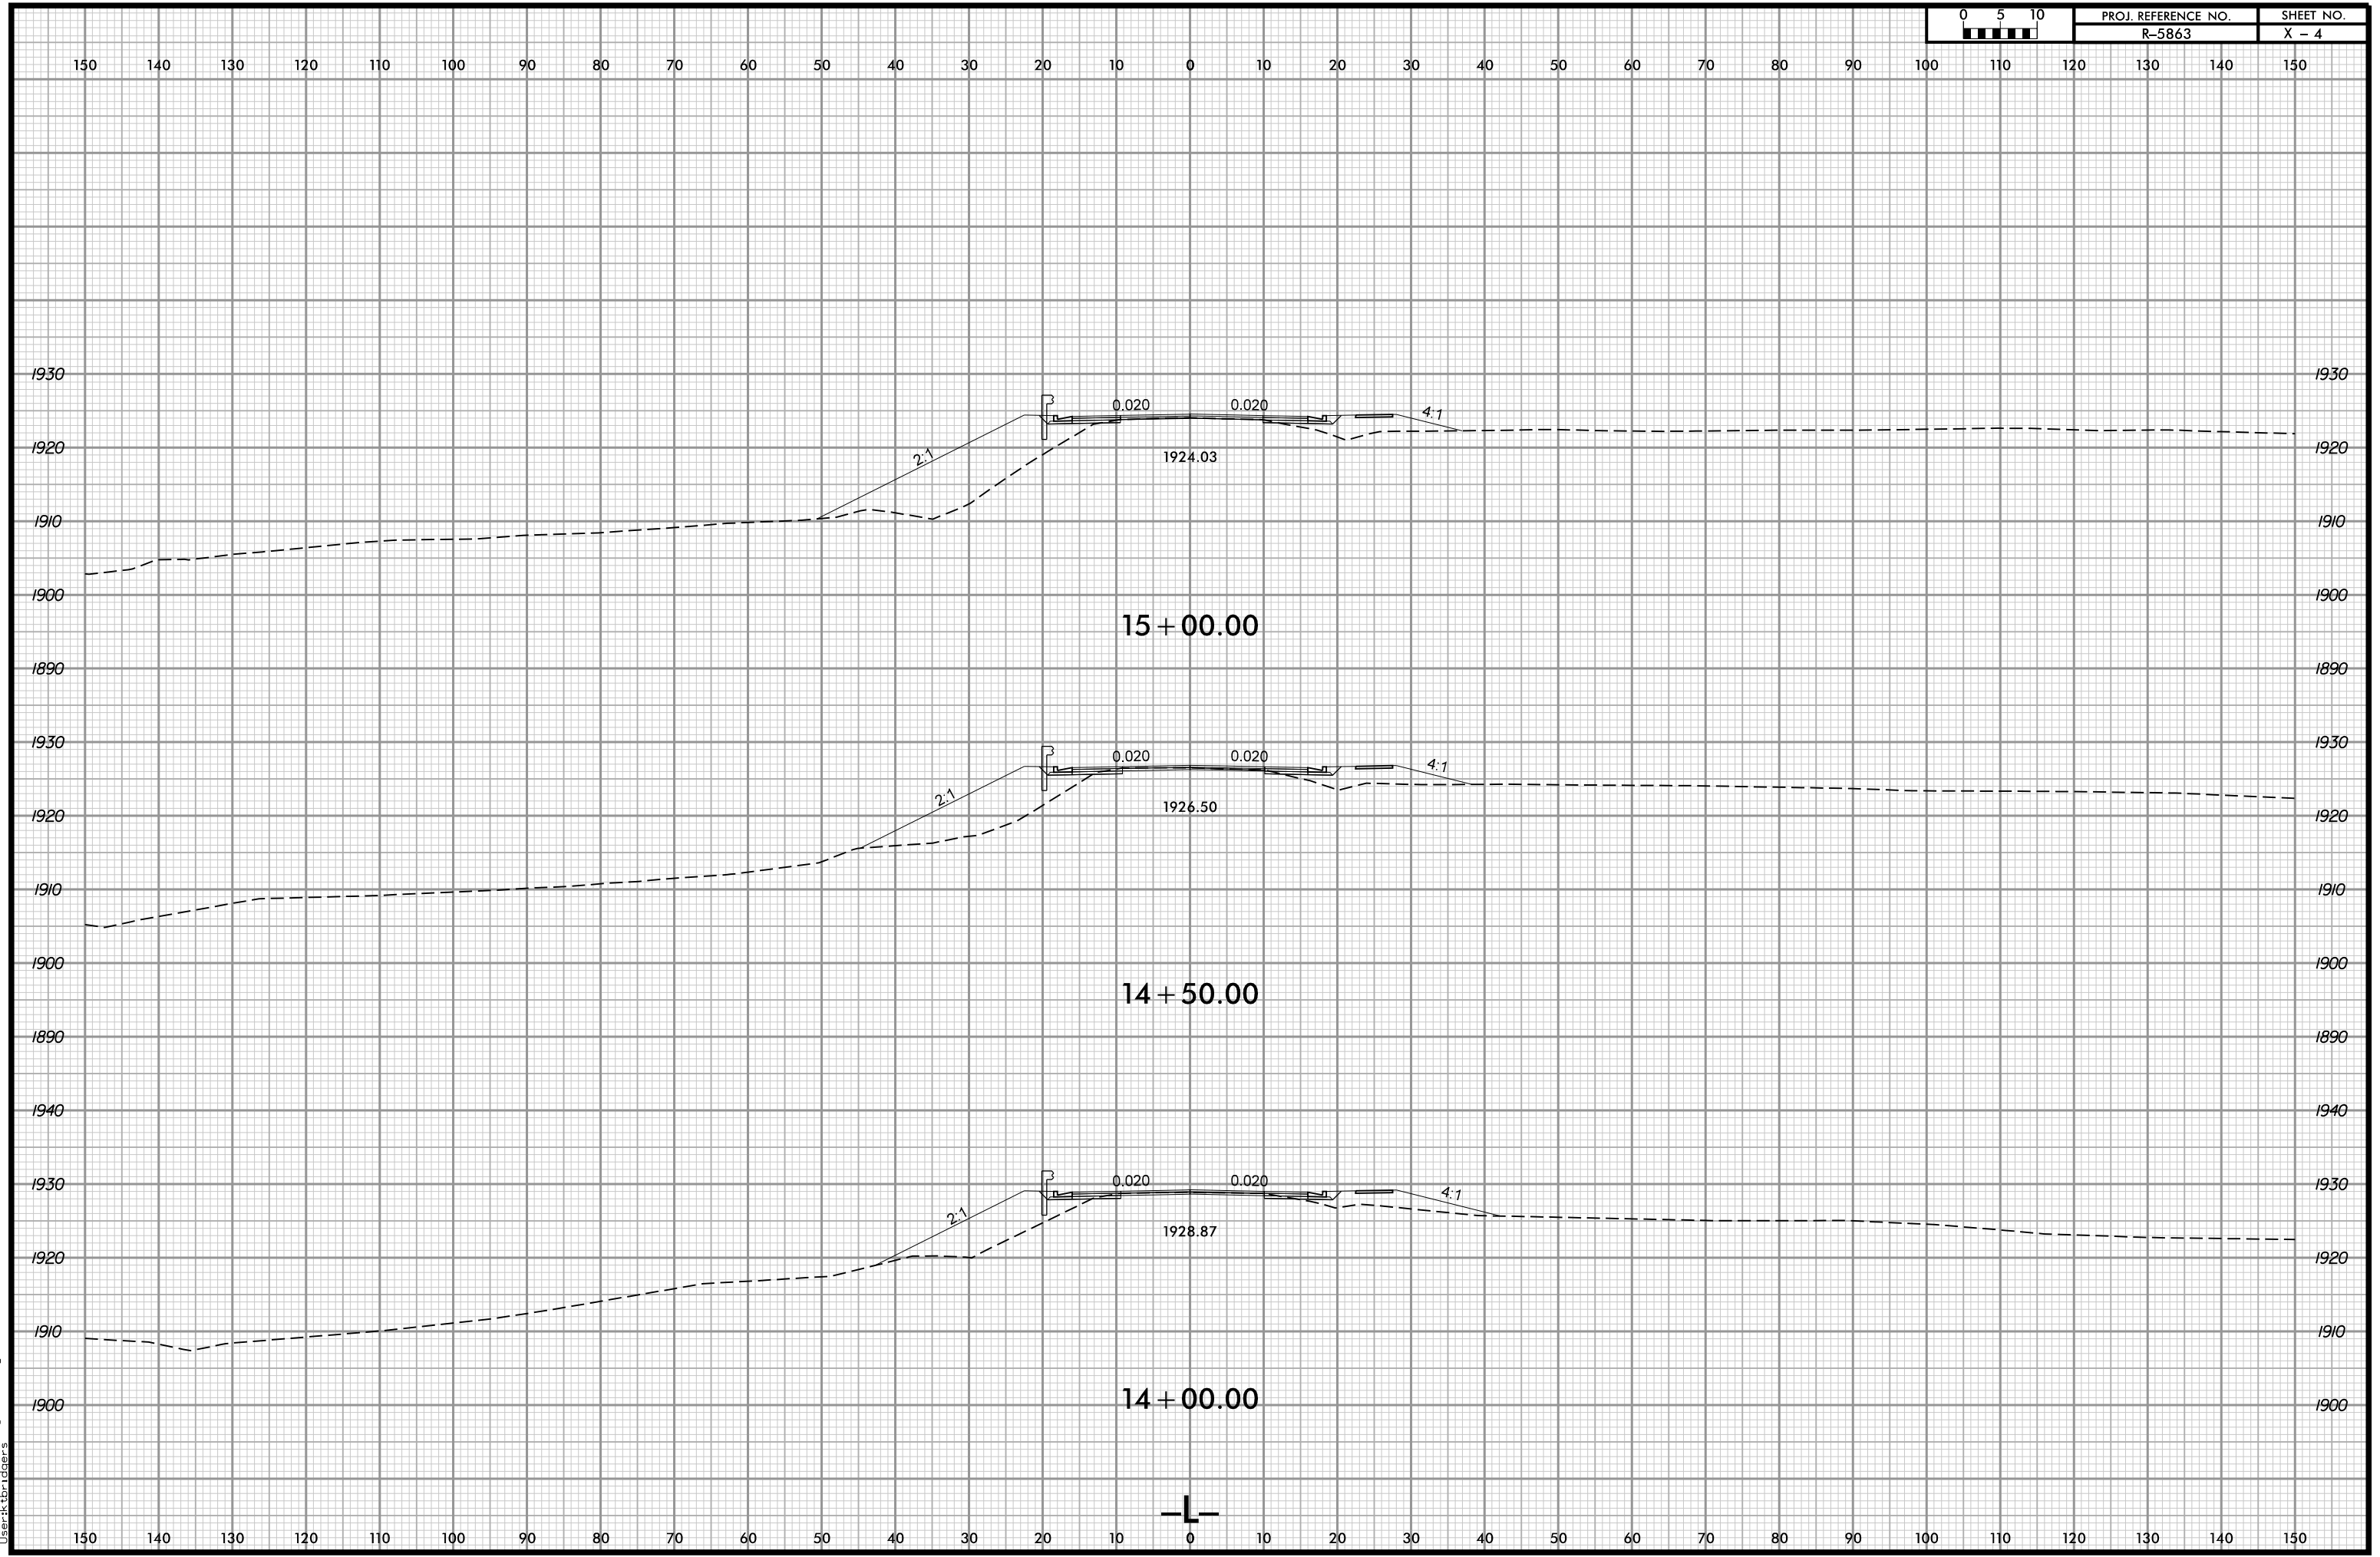

0 5 10 [Scale Bar]	PROJ. REFERENCE NO.	SHEET NO.
	R-5863	X - 4