


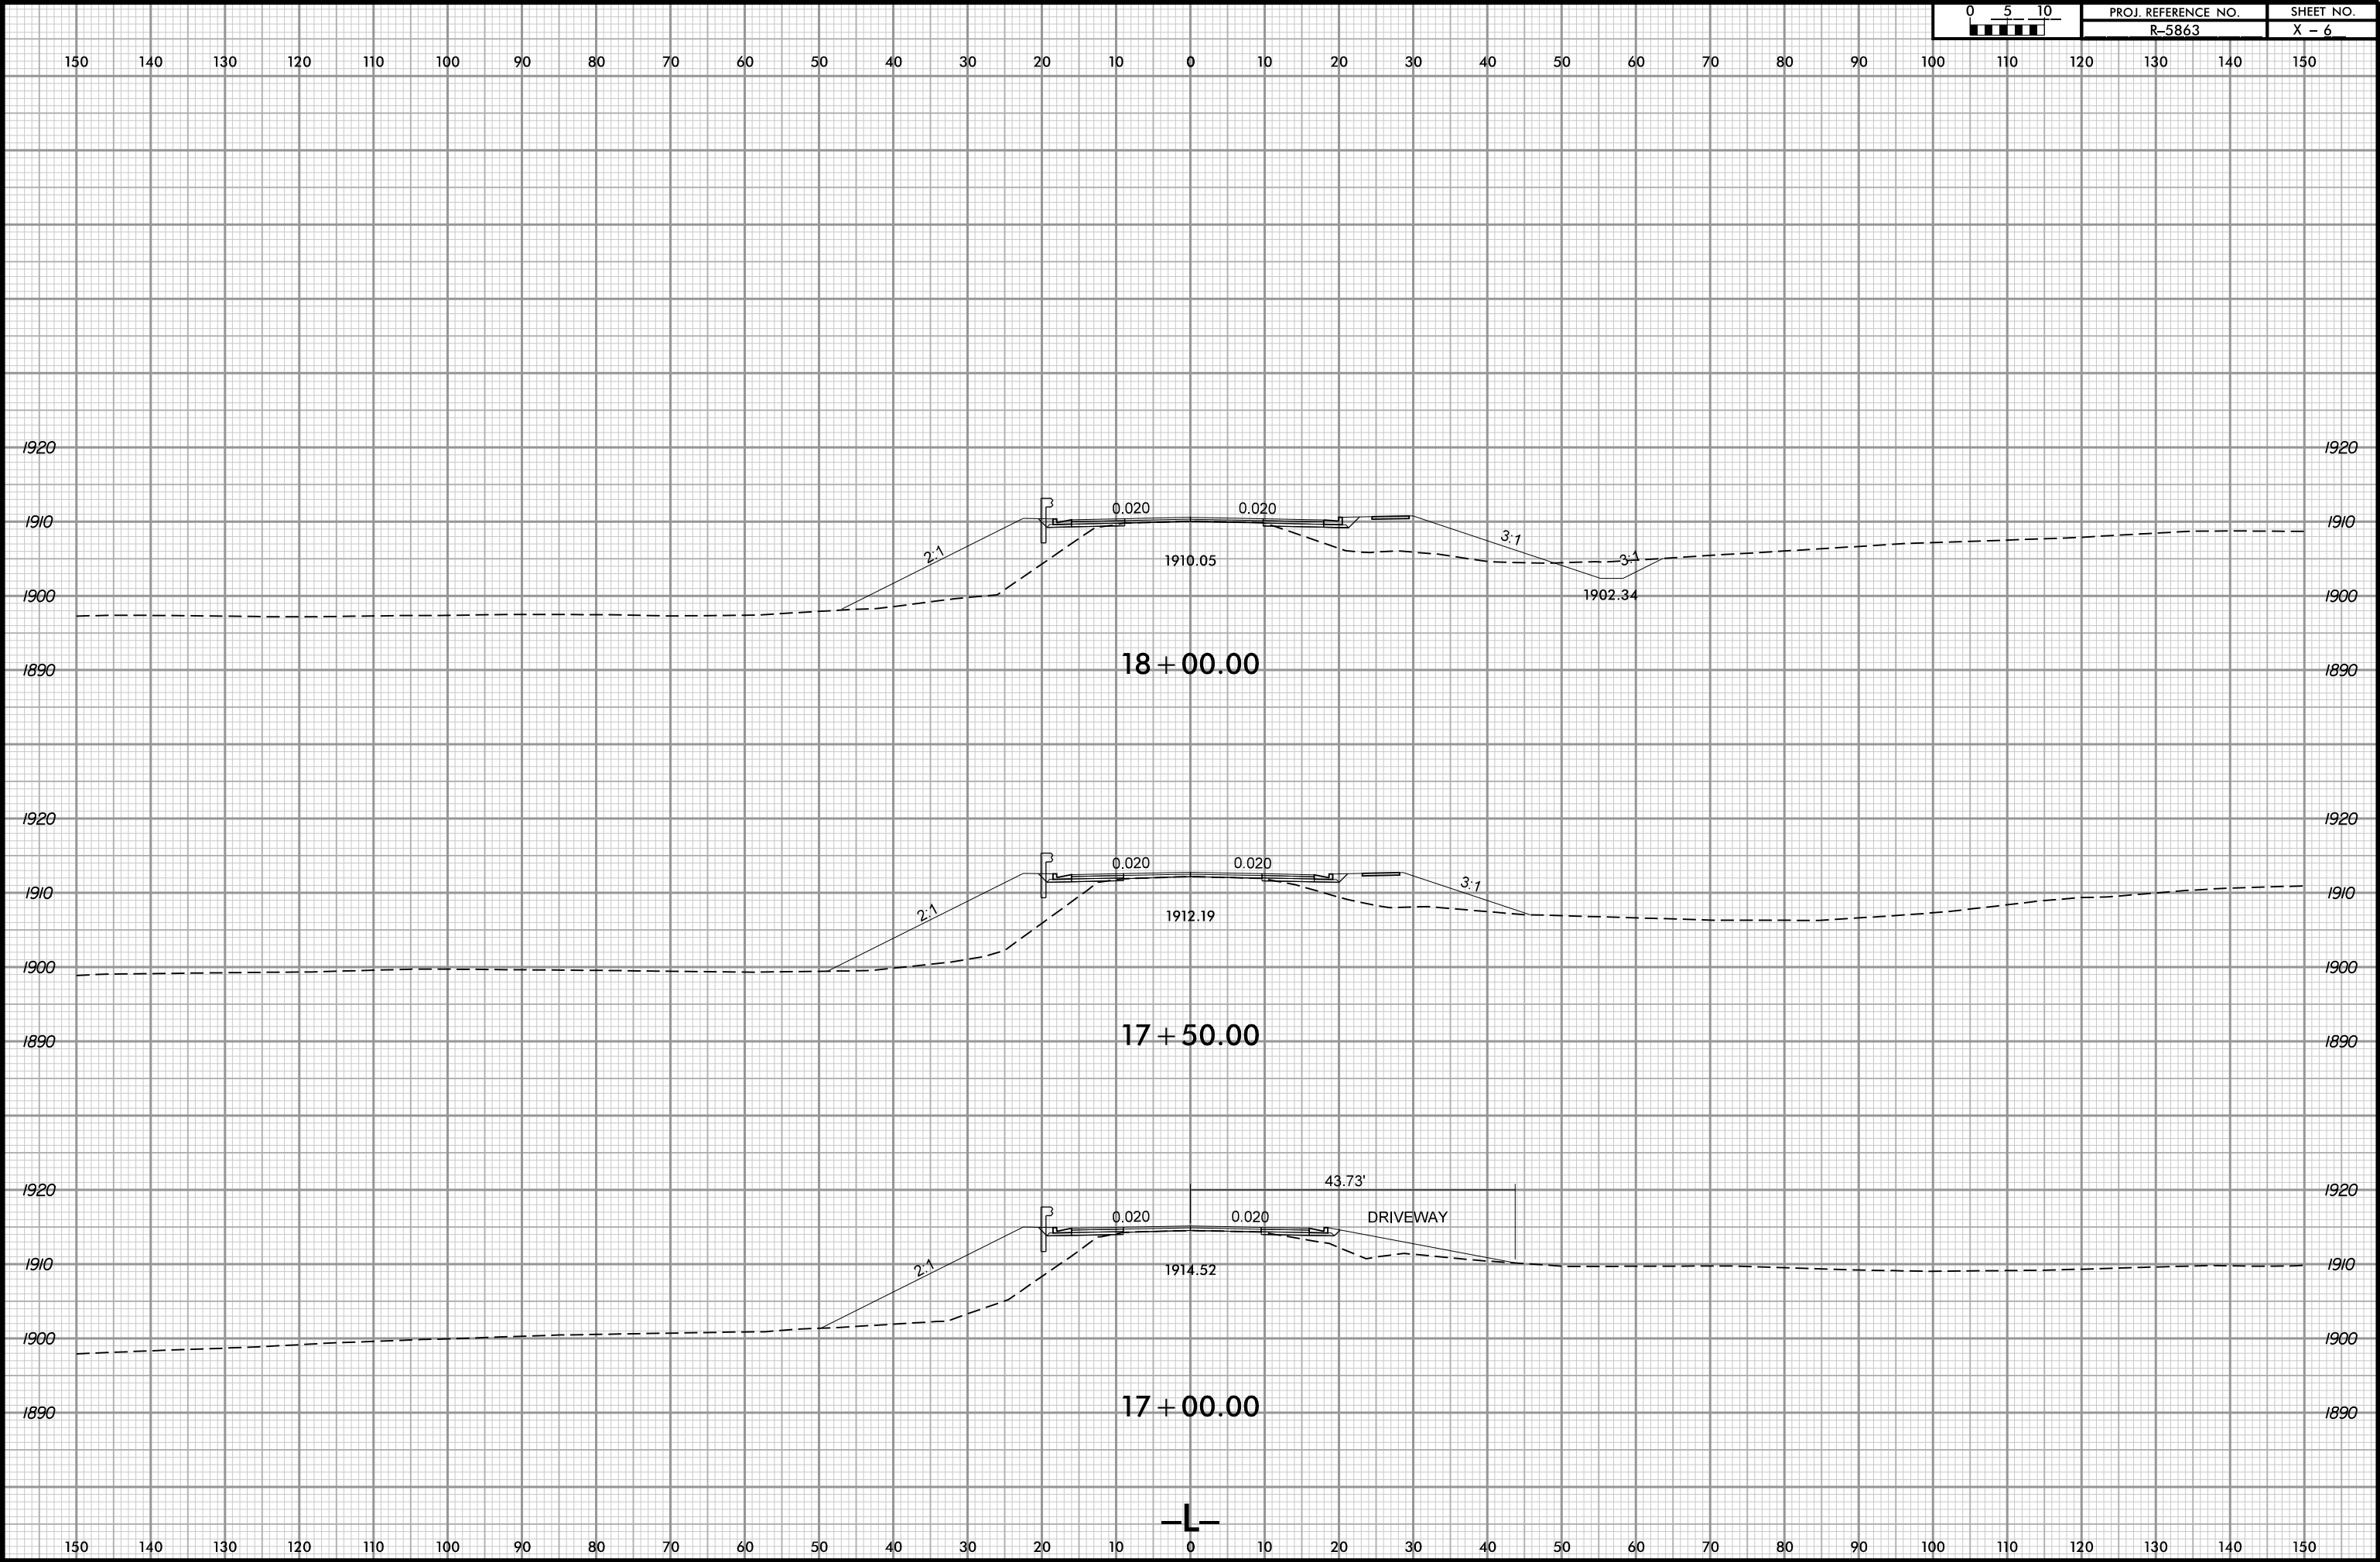

PROJ. REFERENCE NO.	SHEET NO.
R-5863	X - 6



4/22/2025 12:47:25 PM
\\sheets\5863\Fdy.L_XPL.dgn
User:KBR\dders