


4/22/2025 12:54:47 PM
\\sheet1\H5863.Fdy.L.XPL.dgn
User:KBR\rdgers

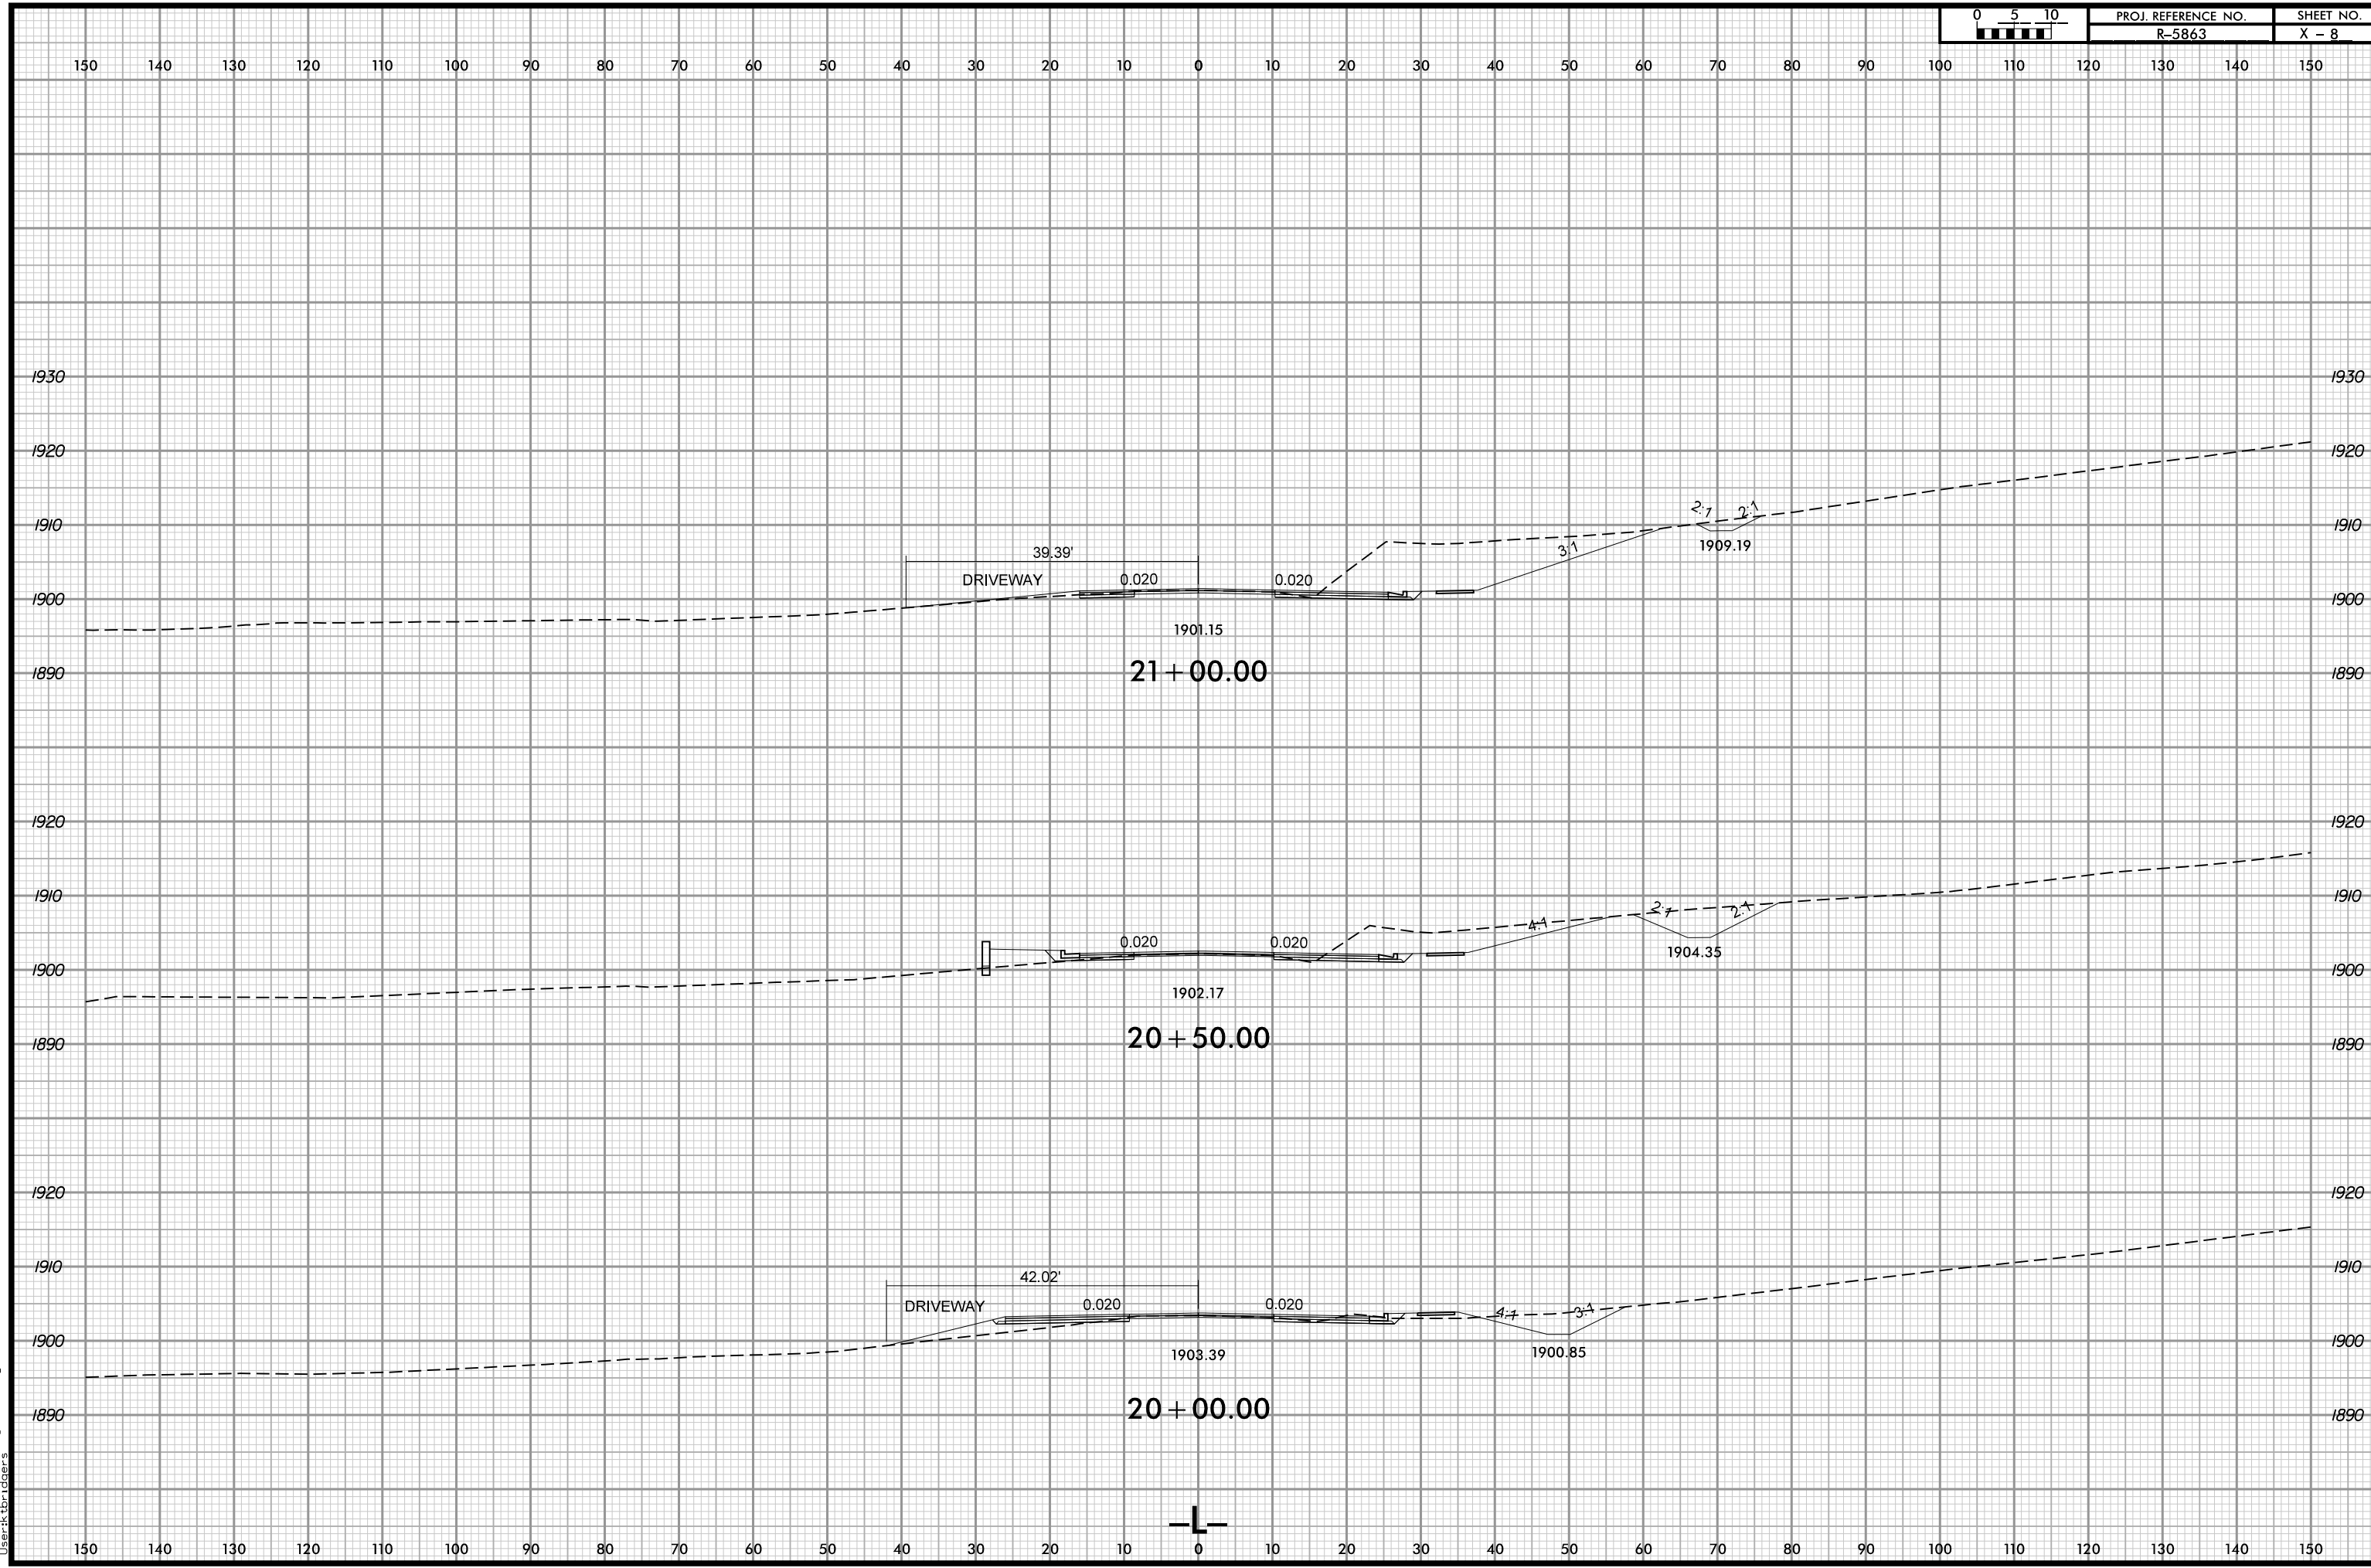

0 5 10	PROJ. REFERENCE NO.	SHEET NO.
	R-5863	X - 8