


4/22/2025 4:36:35 PM
\\sheets\H5863.Rdy.L.XPL.dgn
User:KBR\ddrs

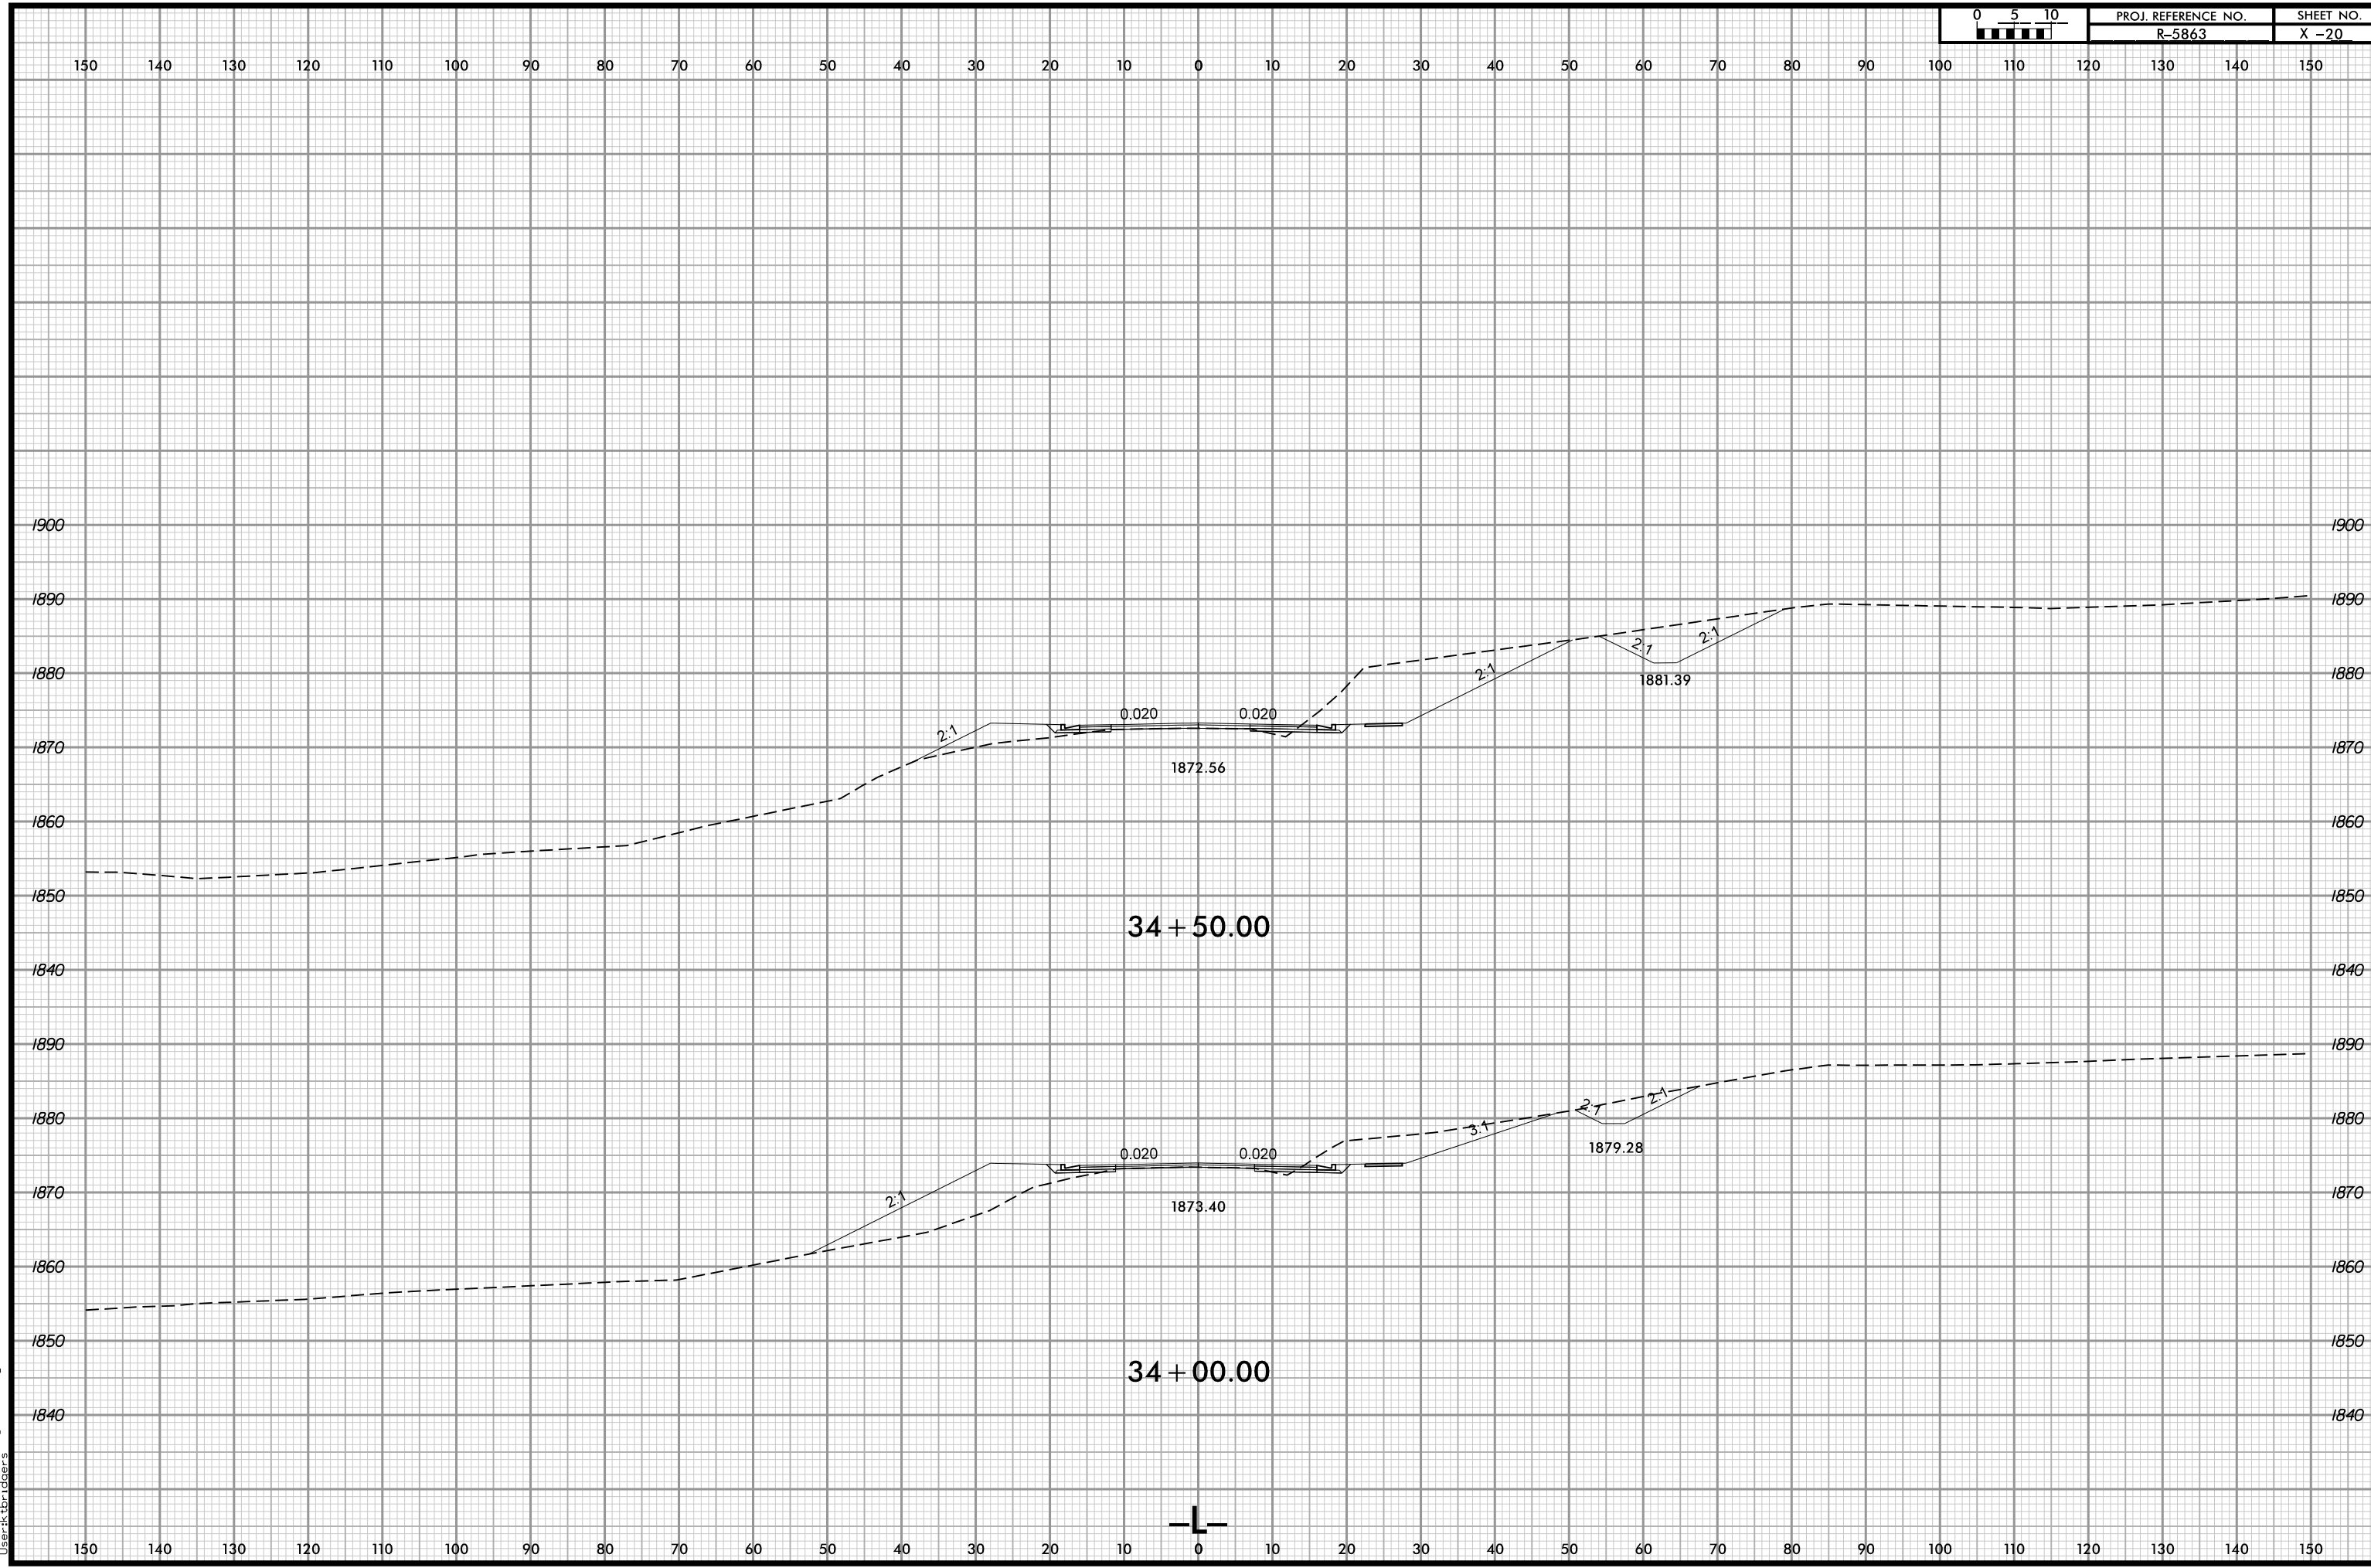

0 5 10	PROJ. REFERENCE NO.	SHEET NO.
	R-5863	X -20