


PROJ. REFERENCE NO.	SHEET NO.
R-5863	X-25

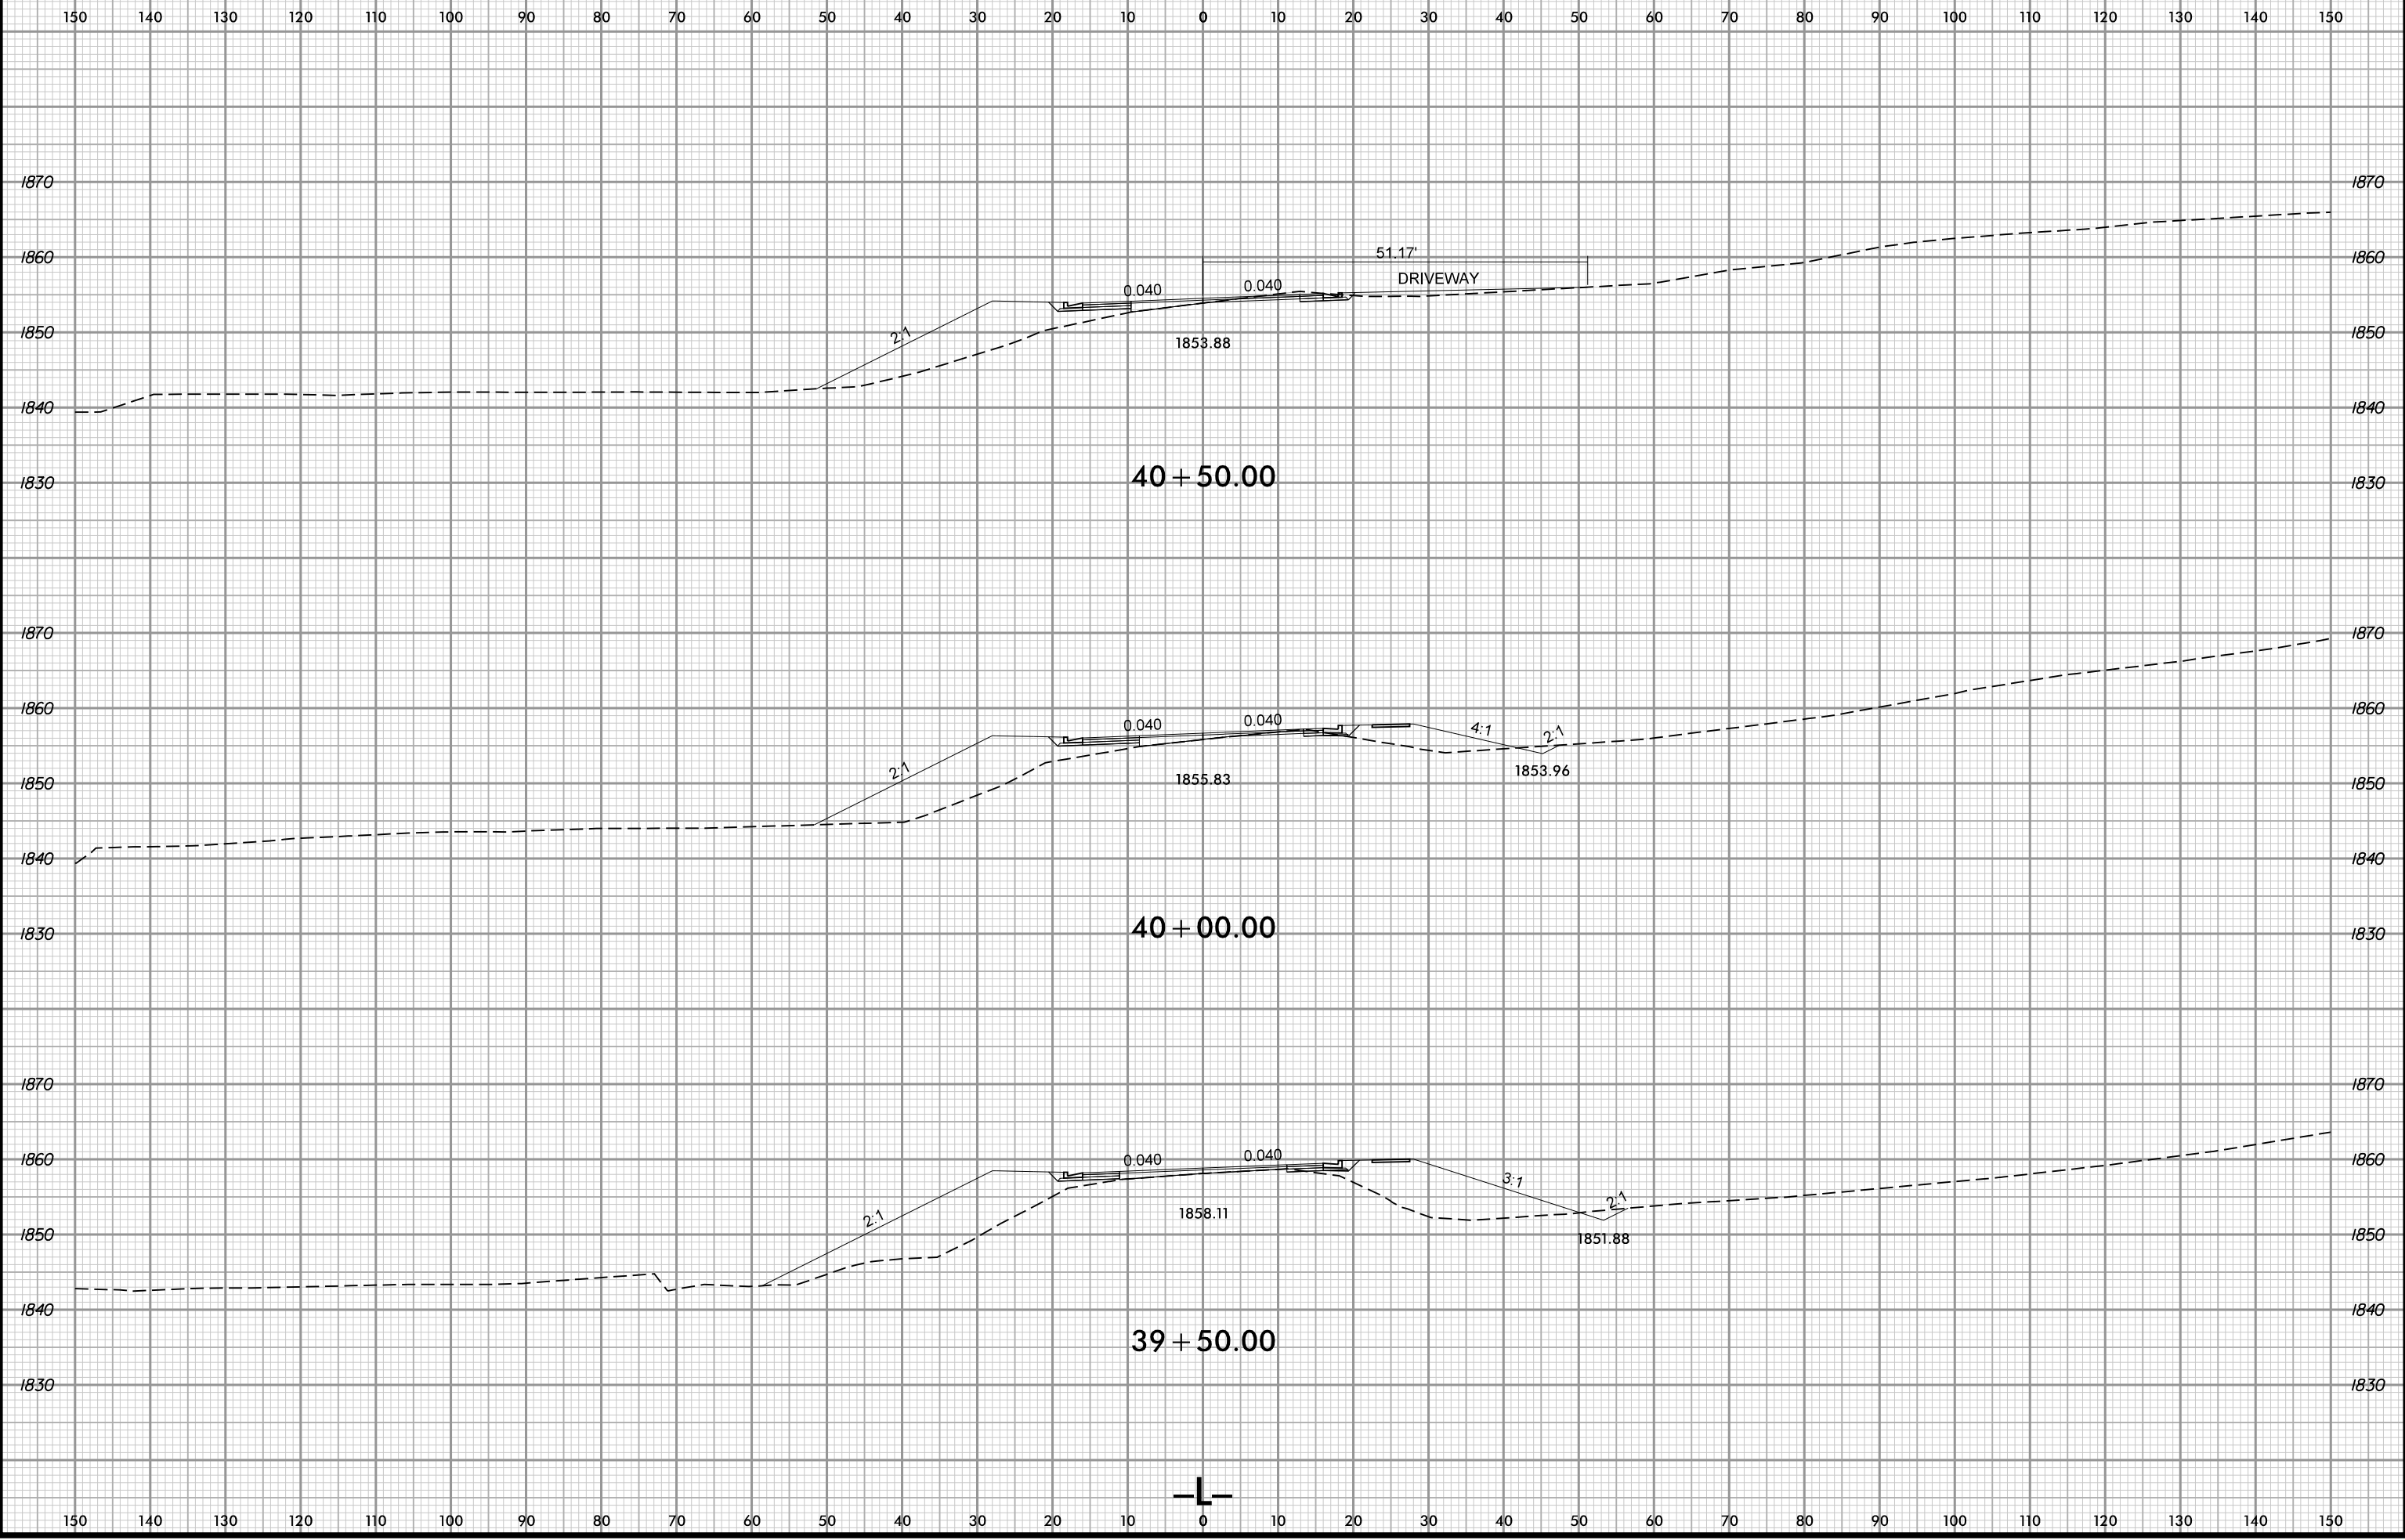

4/22/2025 4:50:58 PM
\\sheets\15863_Rdy_L_XPL.dgn
User:KBriddens

