
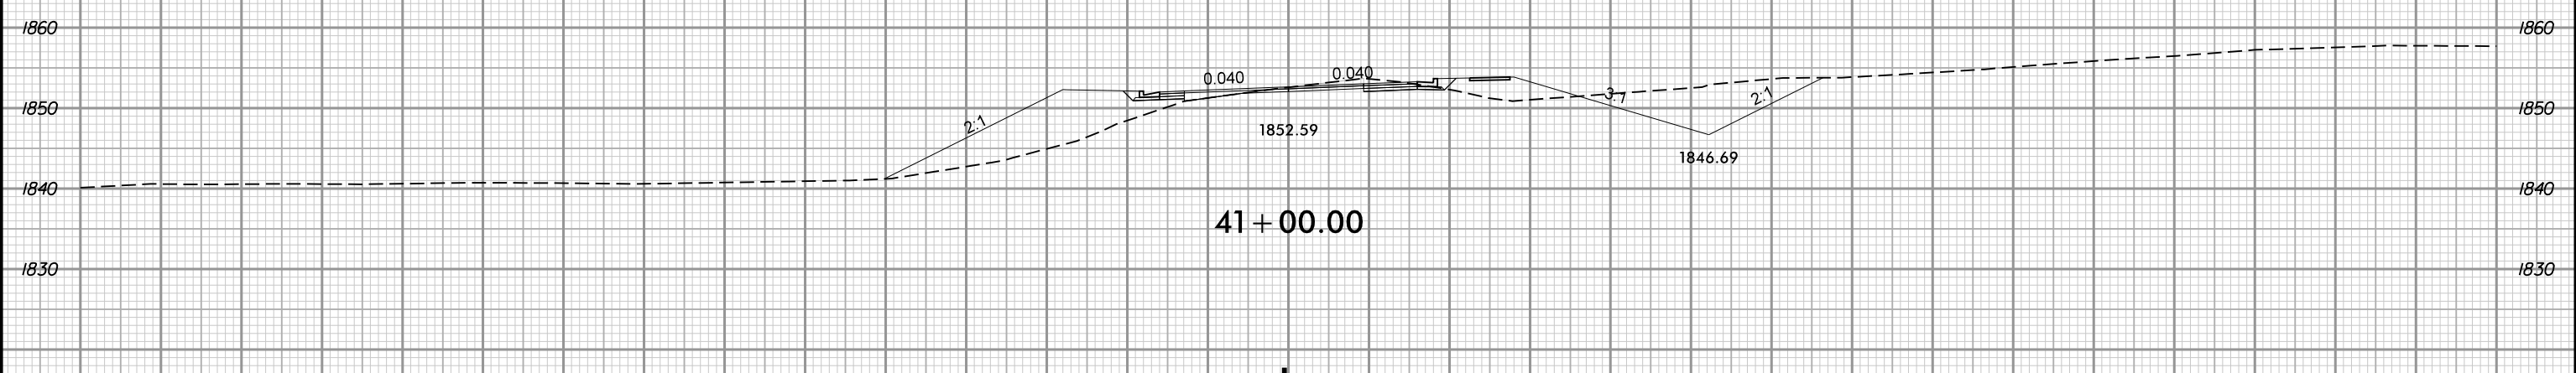
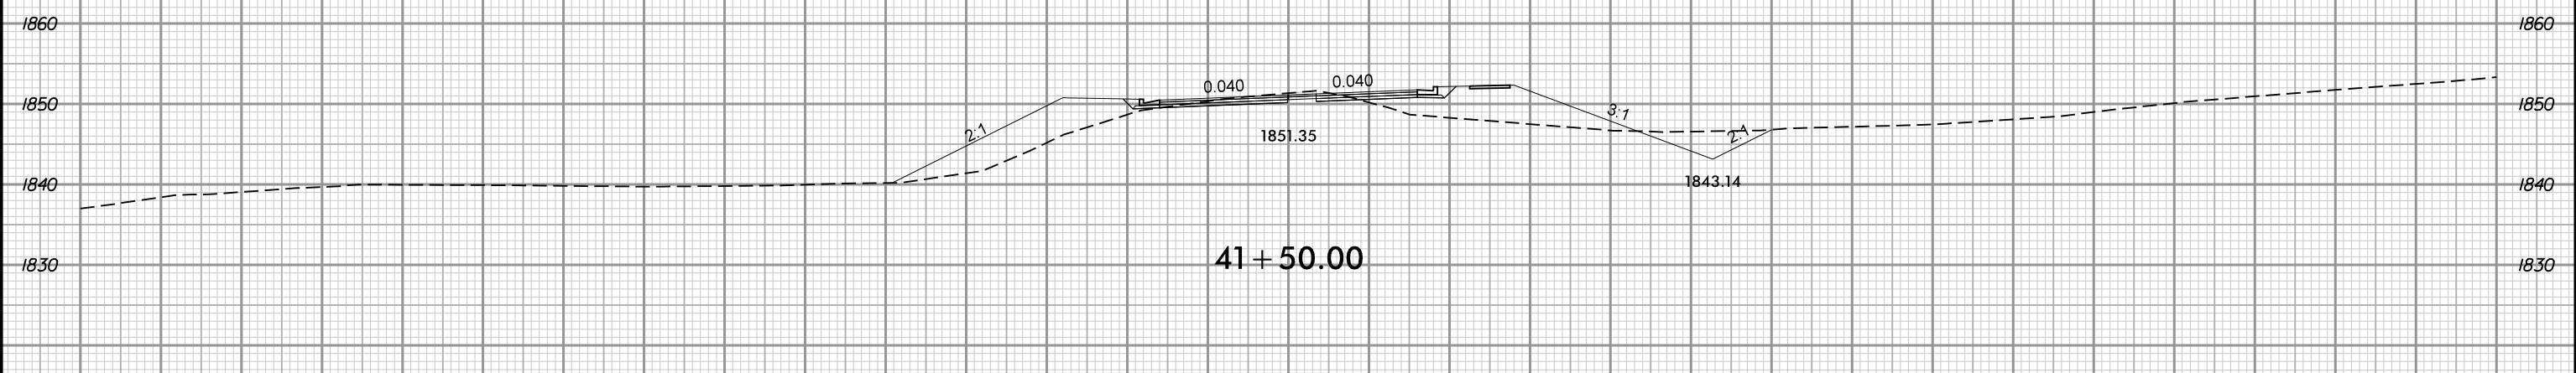


PROJ. REFERENCE NO.	SHEET NO.
R-5863	X-26

150 140 130 120 110 100 90 80 70 60 50 40 30 20 10 0 10 20 30 40 50 60 70 80 90 100 110 120 130 140 150

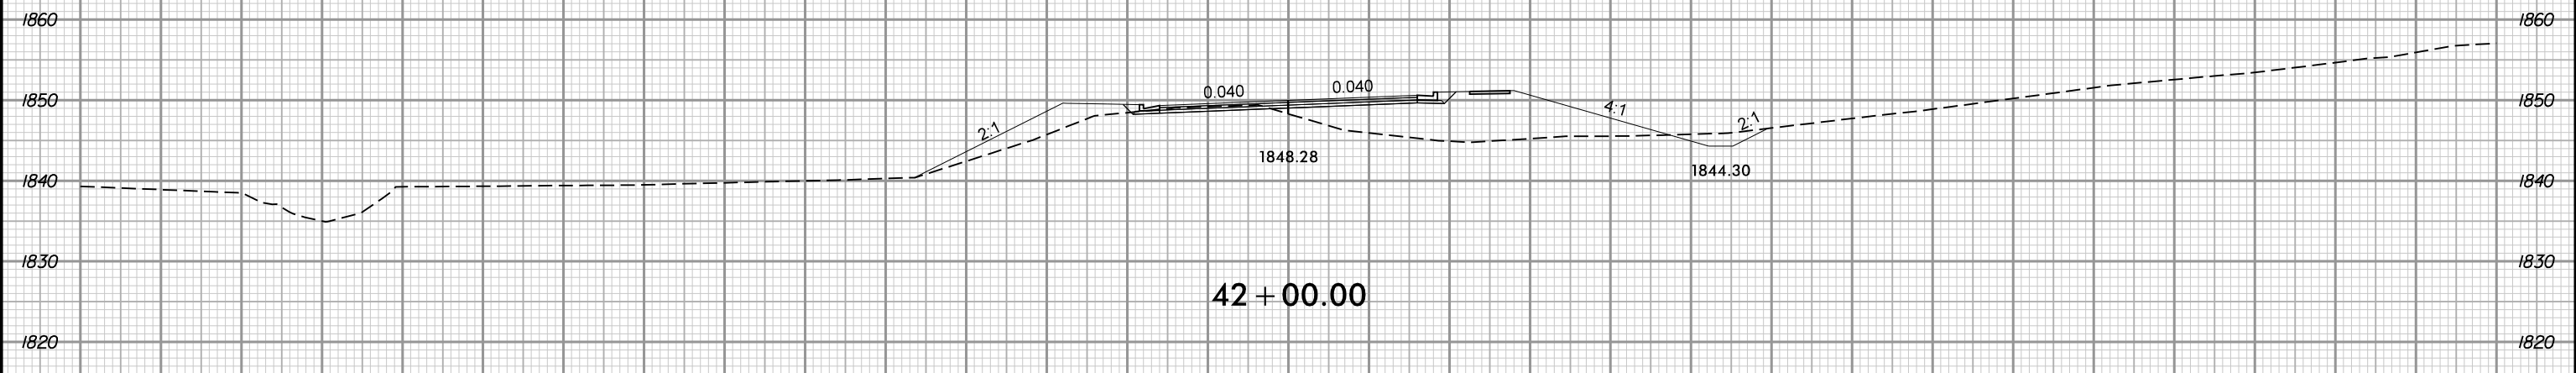

150 140 130 120 110 100 90 80 70 60 50 40 30 20 10 0 10 20 30 40 50 60 70 80 90 100 110 120 130 140 150

4/22/2025 2:52:11 PM  
\\s\sheet\15863\Fdy\_L\_XPL.dgn  
User:KBR\rdgers