


PROJ. REFERENCE NO.	SHEET NO.
R-5863	X-27

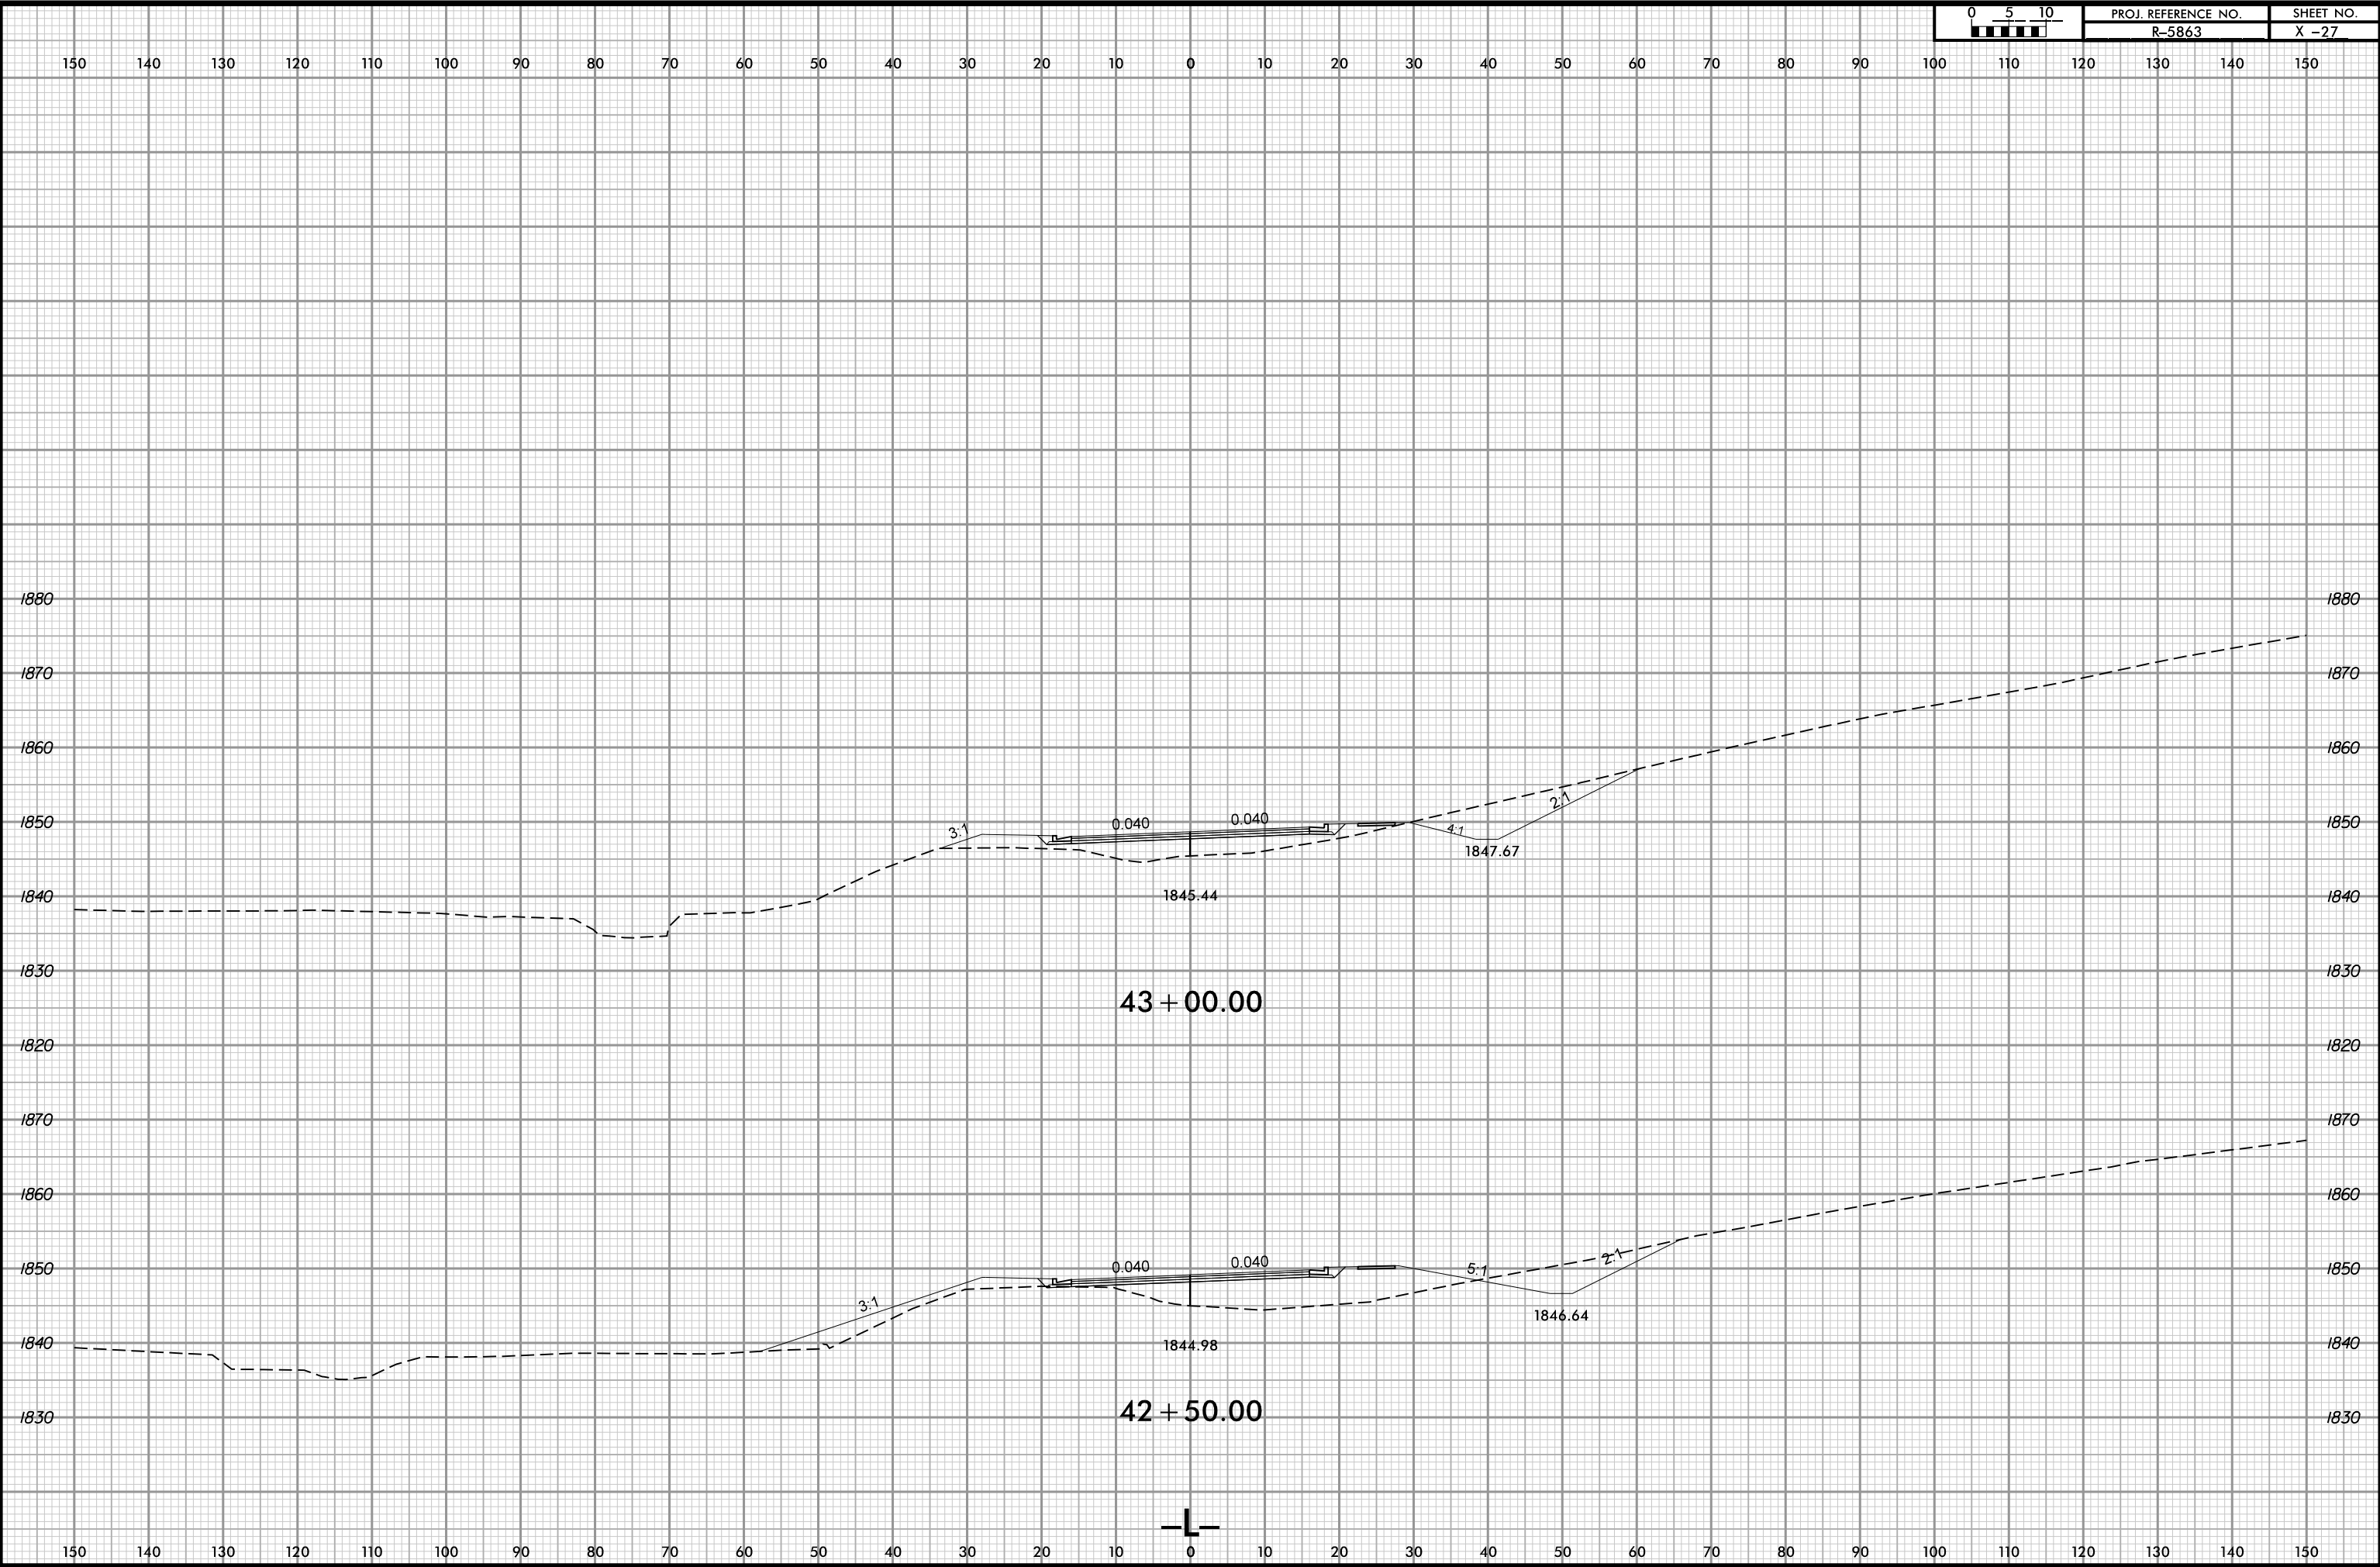

4/22/2025 1:58:54 PM
\\sheets\H5863_Rdy_L_XPL.dgn
User:KBridders